

# ROOM FINISH SCHEDULE

NO	ROOM NAME	FLR.	BASE	WALLS N. E. S. W.	CLG	HT.	REMARKS	NO
101	MULTI-PURPOSE	3	A	6 1/4 6 1/4 6 1/4 6 1/4	C	(E)	REPLACE MISSING OR DAMAGE ACCOUS. TILES	101
102	STORAGE	5	A	4 1/4 4 1/4 4 1/4 4 1/4	F	(E)	PATCH AND MATCH @ CLG. AS REQD.	102
103	STORAGE	3	A	6 6 6 6	F	(E)	PATCH AND MATCH @ CLG. AS REQD.	103
104	CORRIDOR	3	A	6 6 6 6	F	(E)	PATCH AND MATCH @ CLG. AS REQD.	104
105	MEN'S	2	C	3 7/8 3 7/8 3 7/8 3 7/8	F	(E)	*ALT 2 ONLY	105
106	WOMEN'S	2	C	3 7/8 3 7/8 3 7/8 3 7/8	F	(E)	*ALT 2 ONLY	106
107	STORAGE	NO	WORK	IN THIS AREA				107
108	KITCHEN	NO	WORK	IN THIS AREA				108
109	RECEIVING AREA	NO	WORK	IN THIS AREA				109
110	DISHWASHING	NO	WORK	IN THIS AREA				110
111	CUSTODIAN	NO	WORK	IN THIS AREA				111
112	GIRL'S RESTROOM	2	C	3 7/8 3 7/8 3 7/8 3 7/8	F	(E)	*ALT 2 ONLY	112
113	WALK-IN BOX	NO	WORK	IN THIS AREA				113
114	DRY STORAGE	NO	WORK	IN THIS AREA				114
115	BOY'S RESTROOM	2	C	3 7/8 3 7/8 3 7/8 3 7/8	F	(E)	*ALT 2 ONLY	115
116	HEATER ROOM	NO	WORK	IN THIS AREA				116
117	FACULTY DINING	NO	WORK	IN THIS AREA				117
118	VESTIBULE	NO	WORK	IN THIS AREA				118
119	TOILET	NO	WORK	IN THIS AREA				119
120	COMP.	NO	WORK	IN THIS AREA				120
121	CAN WASH	NO	WORK	IN THIS AREA				121
122	FAN ROOM	NO	WORK	IN THIS AREA				122
123	FAN ROOM	NO	WORK	IN THIS AREA				123
301	KINDERGARTEN	1	A	8 8 8 8	E	(E)	REPLACE MISSING OR DAMAGE ACCOUS. TILES	301
302	CORRIDOR	3	A	2 2 2 2	B	(E)	REPLACE MISSING OR DAMAGE ACCOUS. TILES	302
303	TOILET	2	C	3 7/8 3 7/8 3 7/8 3 7/8	F	(E)	*ALT 2 ONLY	303
304	COAT ALCOVE (PAINT)	1	A	8 8 8 8	F	(E)	*ALT 2 ONLY	304
305	COAT ALCOVE (PAINT)	1	A	8 8 8 8	F	(E)	*ALT 2 ONLY	305
306	WORKROOM	2	C	3 7/8 3 7/8 3 7/8 3 7/8	F	(E)	*ALT 2 ONLY	306
307	TOILET	2	C	3 7/8 3 7/8 3 7/8 3 7/8	F	(E)	*ALT 2 ONLY	307
308	COAT ALCOVE (PAINT)	1	A	8 8 8 8	F	(E)	*ALT 2 ONLY	308
309	TOILET	2	C	3 7/8 3 7/8 3 7/8 3 7/8	F	(E)	*ALT 2 ONLY	309
310	TOILET	2	C	3 7/8 3 7/8 3 7/8 3 7/8	F	(E)	*ALT 2 ONLY	310
312	KINDERGARTEN	1	A	8 8 8 8	E	(E)	REPLACE MISSING OR DAMAGE ACCOUS. TILES	312


NOTE: ALL INTERIOR FINISHES TO BE PROVIDED SHALL NOT EXCEED A FLAME SPREAD RATING AS NOTED IN U.B.C. TABLE 42 A & B.

## MATERIALS LIST

FLOORS	BASE	WALLS	CLGS
1. CARPET	A. RUBBER TOPSET	1. ACOUSTICAL TILE/PANES	A. T-BAR CEILING
2. CERAMIC TILE	B. NOT USED	2. VENEER PLAS.	W/ACOUS. PANELS
3. RESILIENT TILE	C. CERAMIC TILE	3. GYP. BD. W/SGE.	B. VENEER PLASTER GYP
4. NOT USED	D. (E) RUBBER TOPSET	4. VYL COVERED TACKBD	BD. PTD. W/ S.G.E.
5. WOOD TO BE STAINED	E. MATCH (E)	5. MARKERBD.	C. ACOUSTICAL TILE
6. (E) CARPET TO REMAIN		6. (E) TO BE PAINTED	D. (E) T-BAR CLG.
		7. PATCH AND MATCH (E)	E. (E) ACOUS. TILE
		8. REFINISH (E) PLYWD	F. (E) TO BE PAINTED
			W/ S.G.E.

## DOOR SCHEDULE

NO.	TYPE	WIDTH	HEIGHT	THICKNESS	CONSTR.	FINISH	GLASS	GROUP	RATING	TYPE	CONSTR.	FINISH	HEAD	JAMB	SILL	REMARKS

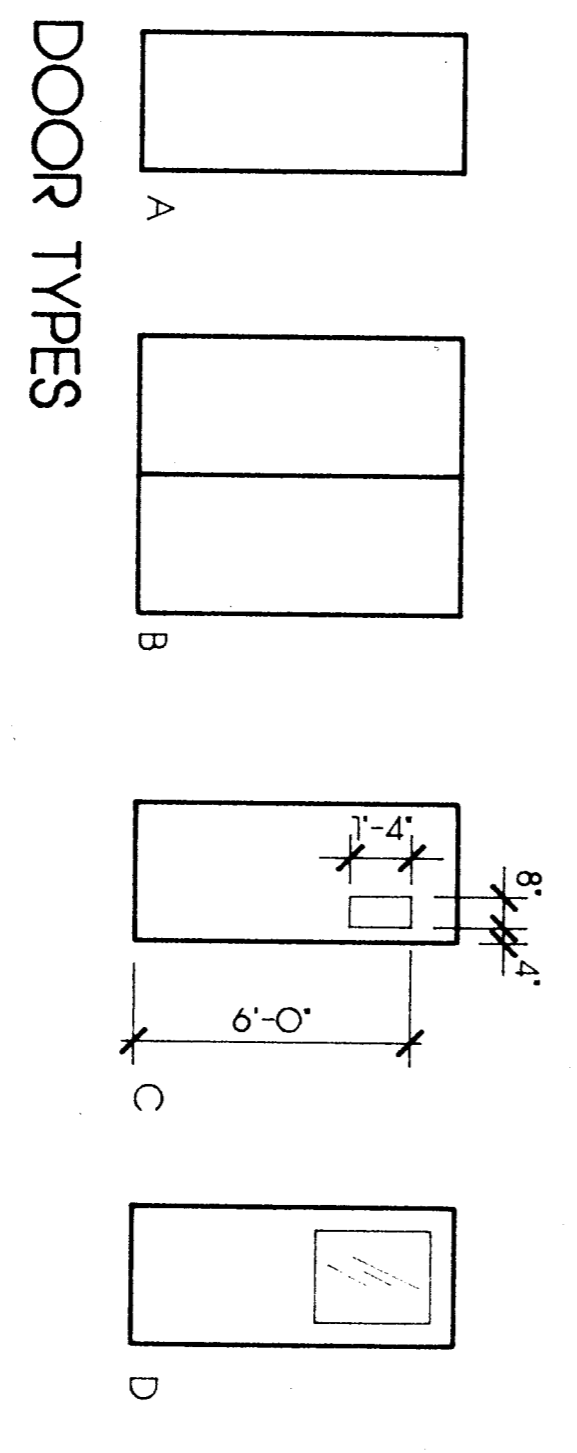

**pechin associates architects aia**

1400 easton drive suite 138  
bakersfield, ca 93309 (805)322-2021

Frank West Elementary School  
Modernization  
Bakersfield City School District

DATE: \_\_\_\_\_ ISSUE FOR: \_\_\_\_\_

DATE: \_\_\_\_\_ REVISION: \_\_\_\_\_

THESE DRAWINGS, RELATED SPECIFICATIONS, IDEAS, DESIGNS, AND ARRANGEMENTS REPRESENTED THEREBY ARE AND SHALL REMAIN THE PROPERTY OF THE ARCHITECT, AND NO PART THEREOF SHALL BE COPIED, DISCLOSED TO OTHERS OR USED IN CONNECTION WITH ANY WORK OR PROJECT OTHER THAN THE SPECIFIC PROJECT FOR WHICH THEY HAVE BEEN PREPARED AND DEVELOPED WITHOUT THE WRITTEN CONSENT OF THE ARCHITECT. VISUAL CONTACT WITH THESE DRAWINGS OR SPECIFICATIONS SHALL CONSTITUTE CONCLUSIVE EVIDENCE OF ACCEPTANCE OF THESE RESTRICTIONS.

WRITTEN DIMENSIONS ON THESE DRAWINGS SHALL HAVE PRECEDENCE OVER SCALED DIMENSIONS. CONTRACTORS SHALL VERIFY AND BE RESPONSIBLE FOR ALL DIMENSIONS AND CONDITIONS ON THE JOB AND THIS OFFICE MUST BE NOTIFIED OF ANY VARIATIONS FROM THE DIMENSIONS AND CONDITIONS SHOWN BY THESE DRAWINGS.

DETAIL SHOP DRAWINGS MUST BE SUBMITTED TO THIS OFFICE FOR REVIEW BEFORE PROCEEDING WITH THE FABRICATION OF ANY PRODUCT TO BE INCLUDED IN THIS PROJECT.