


North Arrow
Site Plan

GENERAL CONTRACTOR SHALL VERIFY AND PROVIDE AS REQUIRED BARRIER-FREE PATH OF TRAVEL WITHOUT ABRUPT VERTICAL CHANGE EXCEEDING 1/2" AT 45 DEGREES OR COMPLY WITH REQUIREMENTS FOR PEDESTRIAN RAMP.

NOTE TO CONTRACTOR: ON SITE CONTRACTOR/PAVEMENT CONTRACTOR SHALL VERIFY AND PROVIDE AS REQUIRED BARRIER-FREE PATH OF TRAVEL WITHOUT ABRUPT VERTICAL CHANGE EXCEEDING 1/2" AT 45 DEGREES OR COMPLY WITH REQUIREMENTS FOR PEDESTRIAN RAMP.

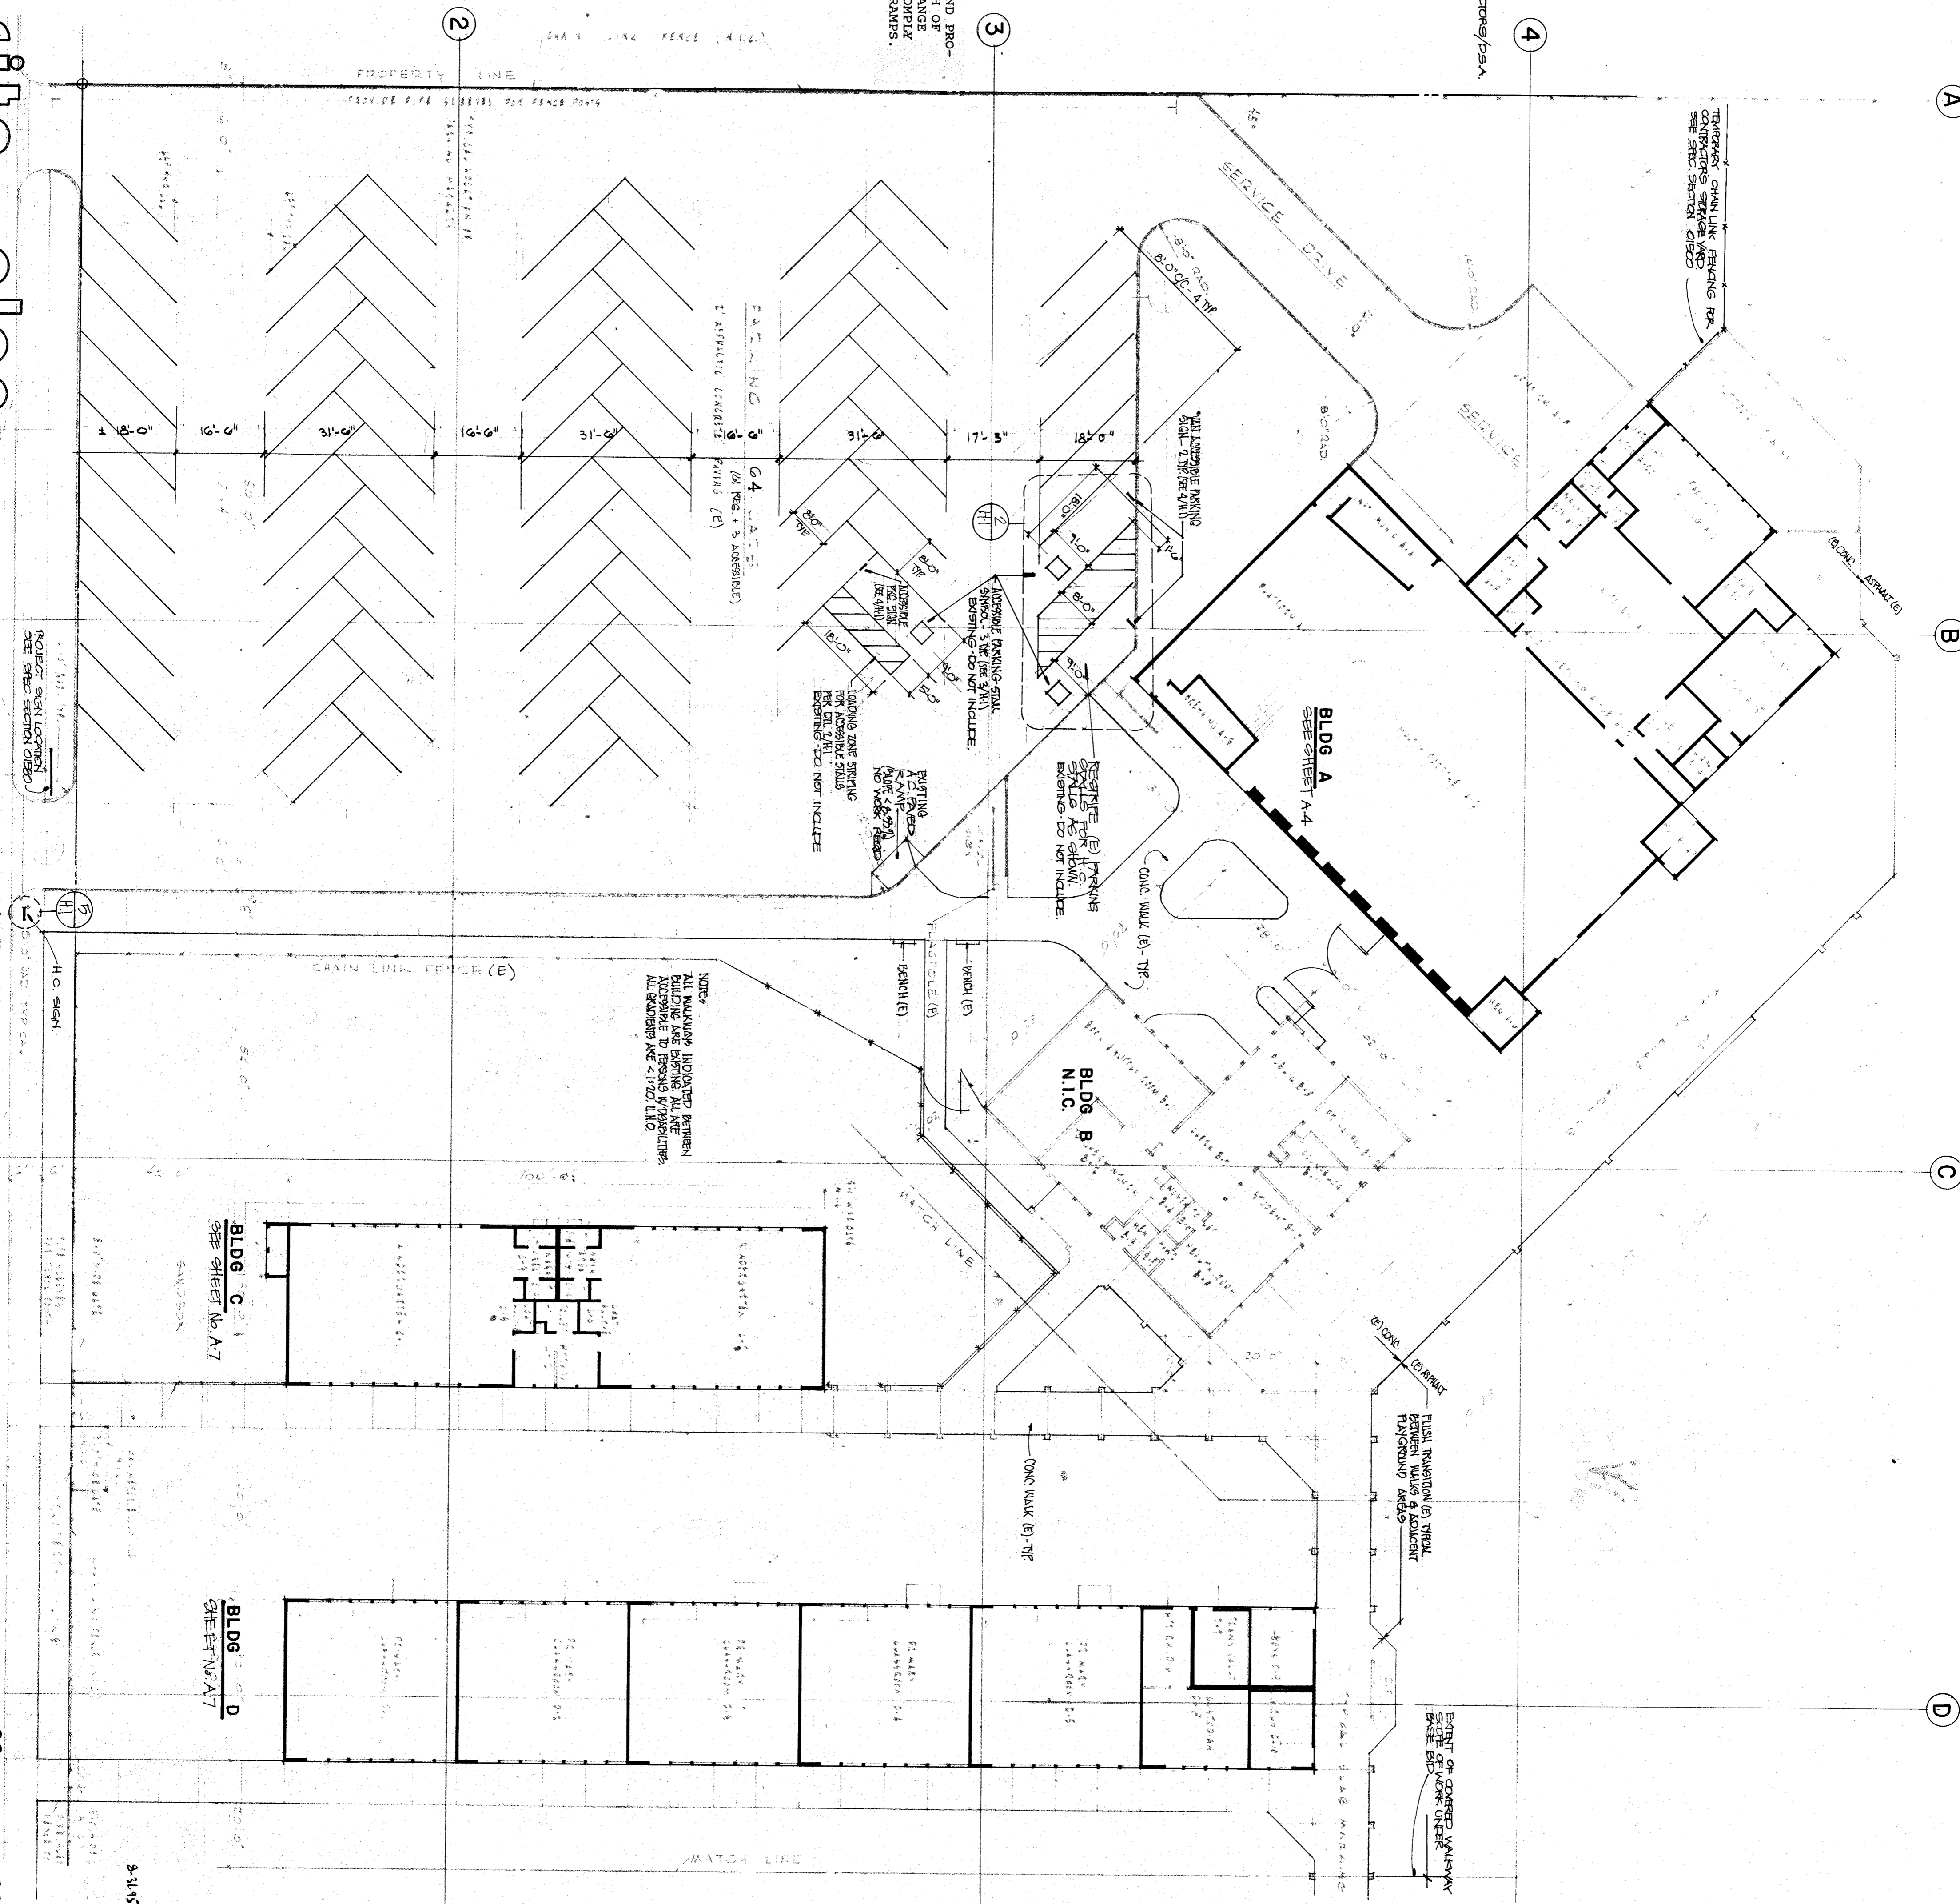

99 11/16 99

<p>pechin associates architects aia</p> <p>1400 easton drive suite 138 bakersfield, ca 93309 (805) 322-2021</p>	<p>Frank West Elementary School Modernization Bakersfield City School District</p>		<p>DATE</p>	<p>ISSUE FOR</p>
	<p>DATE</p>	<p>REVISION</p>	<p>DATE</p>	<p>REVISION</p>

Project Number: 408-0388

Sheet 2

9-31-95

THese DRAWINGS, RELATED SPECIFICATIONS, IDEAS, DESIGNS, AND ARRANGEMENTS REPRESENTED THEREBY ARE AND SHALL REMAIN THE PROPERTY OF THE ARCHITECT; AND NO PART THEREOF SHALL BE COPIED, DISCLOSED TO OTHERS OR USED IN CONNECTION WITH ANY WORK OR PROJECT OTHER THAN THE SPECIFIC PROJECT FOR WHICH THEY HAVE BEEN PREPARED AND DEVELOPED WITHOUT THE WRITTEN CONSENT OF THE ARCHITECT. VISUAL CONTACT WITH THESE DRAWINGS OR SPECIFICATIONS SHALL CONSTITUTE CONCLUSIVE EVIDENCE OF ACCEPTANCE OF THESE RESTRICTIONS.

WRITTEN DIMENSIONS ON THESE DRAWINGS SHALL HAVE PRECEDENCE OVER SCALED DIMENSIONS; CONTRACTORS SHALL VERIFY AND BE RESPONSIBLE FOR ALL DIMENSIONS AND CONDITIONS ON THE JOB AND THIS OFFICE MUST BE NOTIFIED OF ANY VARIATIONS FROM THE DIMENSIONS AND CONDITIONS SHOWN BY THOSE DRAWINGS.

DETAILED SHOP DRAWINGS MUST BE SUBMITTED TO THIS OFFICE FOR REVIEW BEFORE PROCEEDING WITH THE FABRICATION OF ANY PRODUCT TO BE INCLUDED IN THIS PROJECT.