



Floor Plan

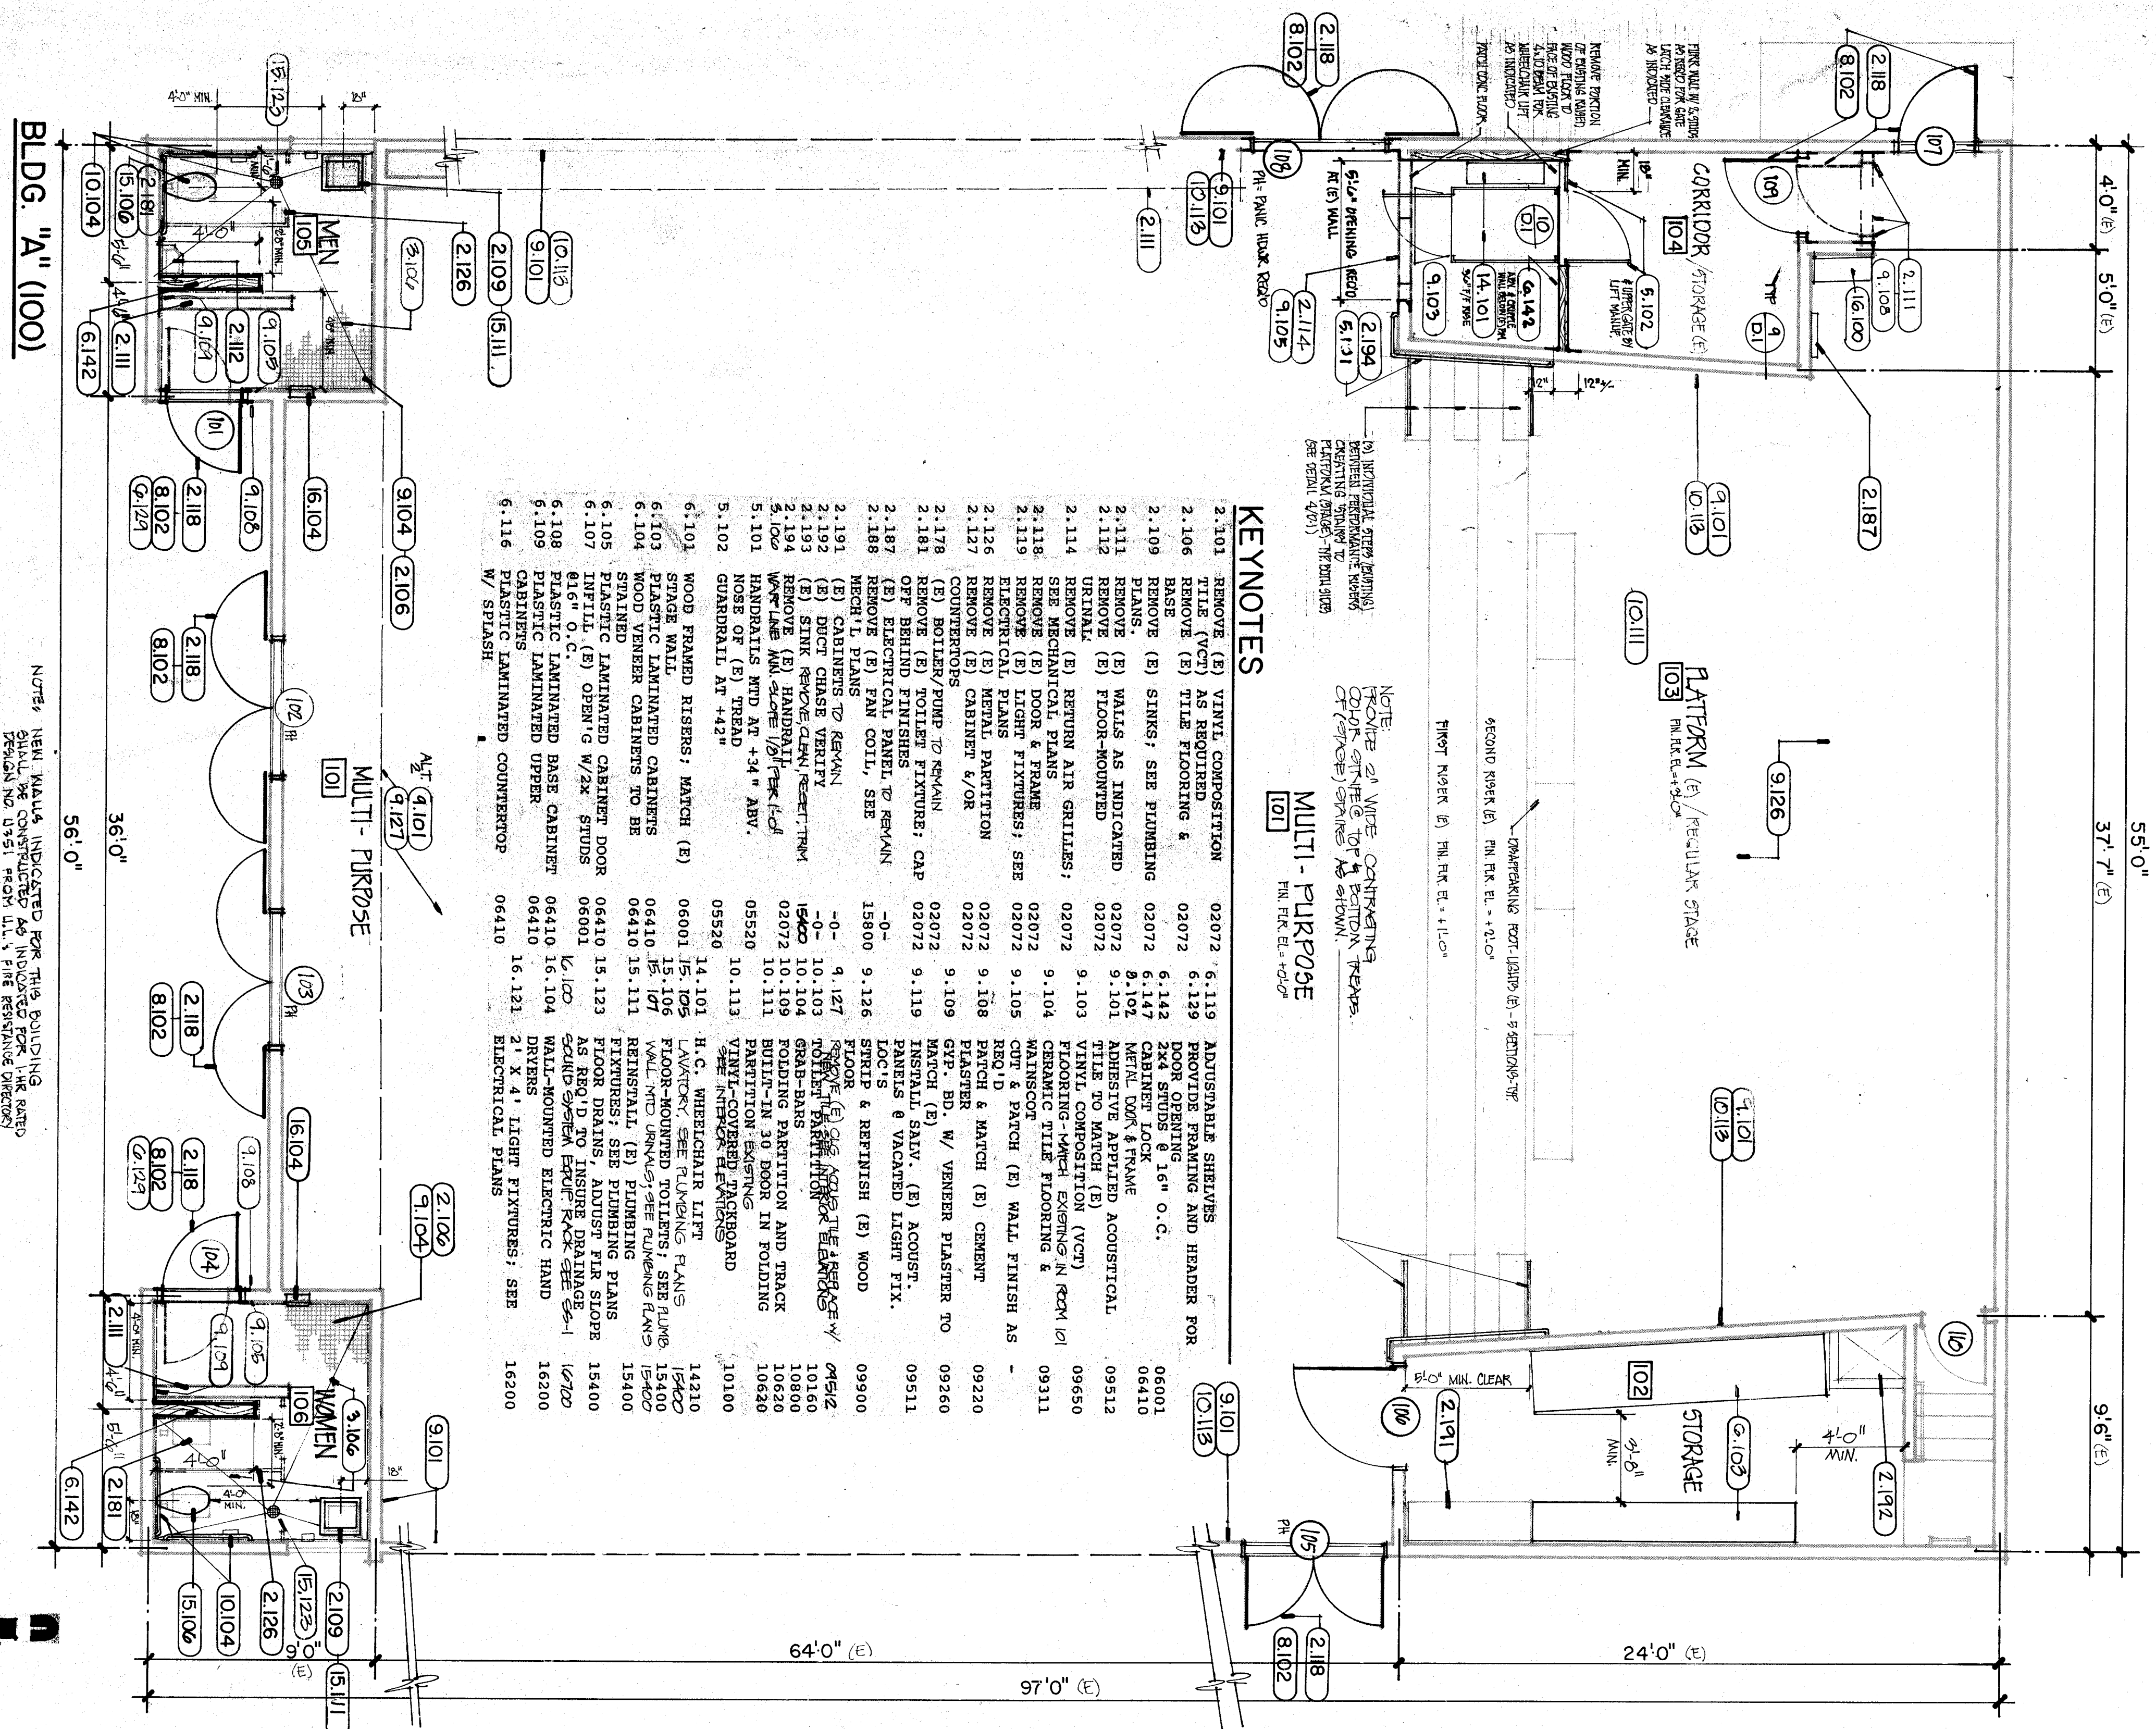

Floor Plan

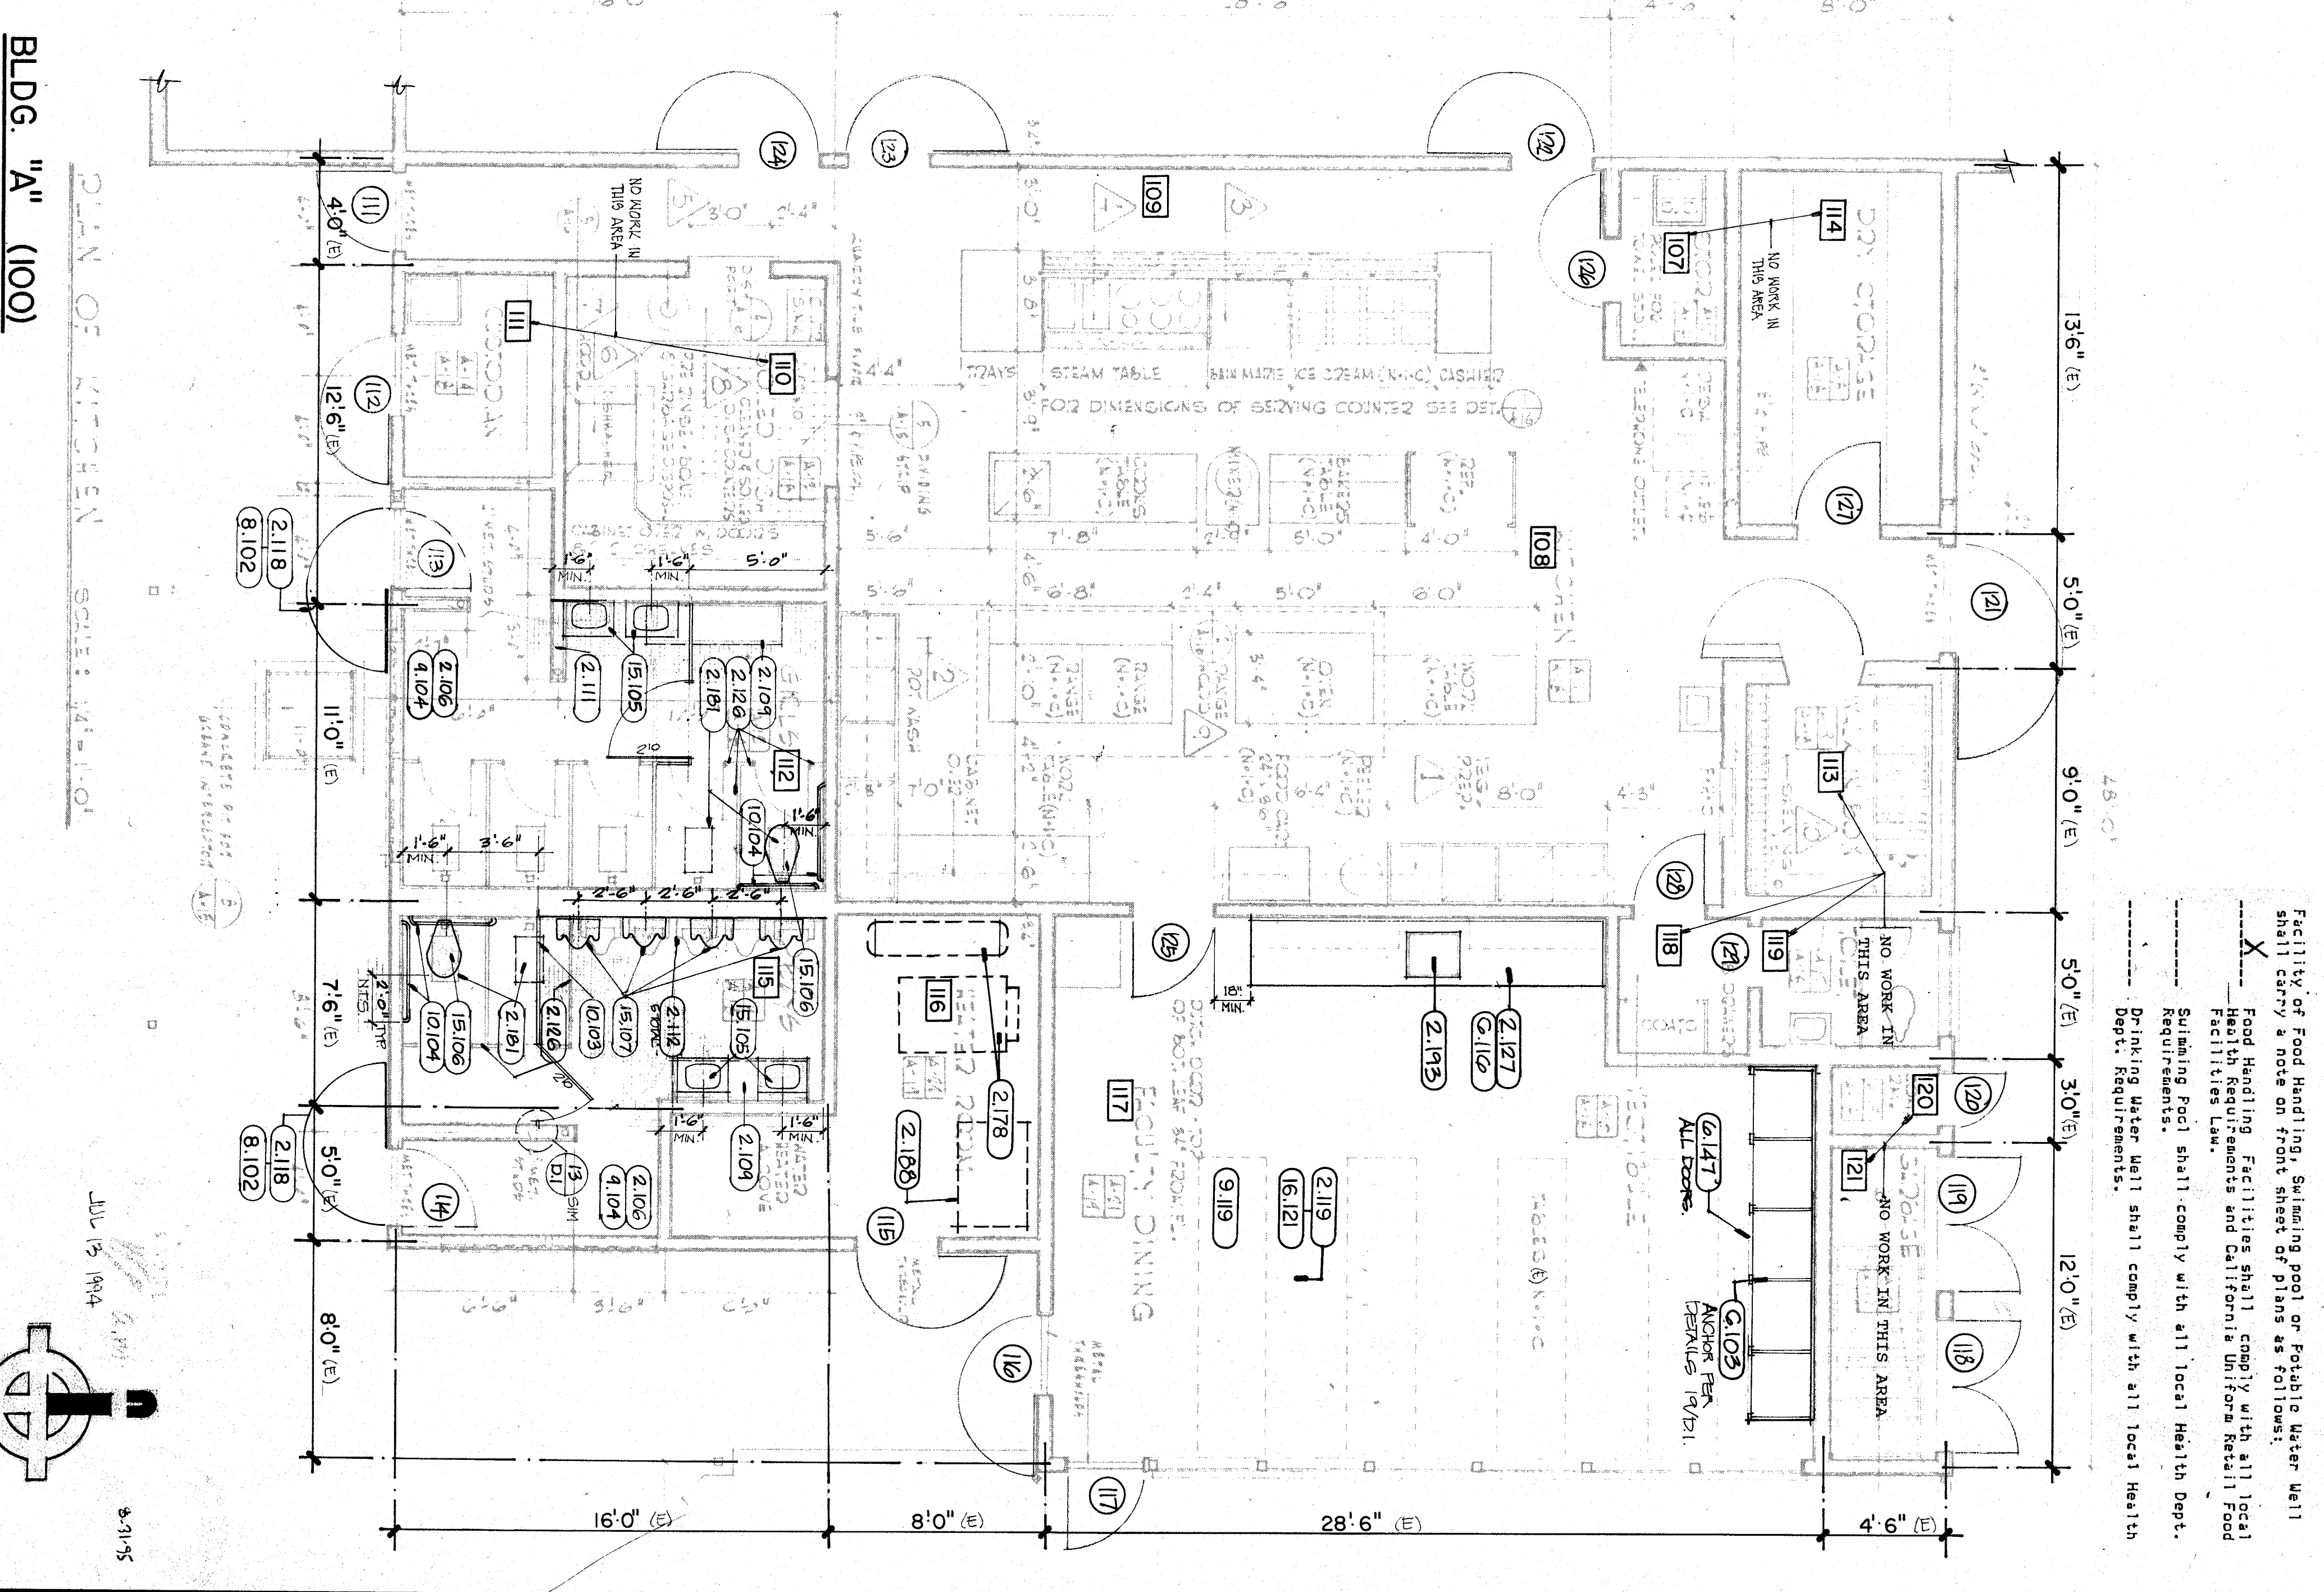

pechin associates aia 1400 easton drive bakersfield, ca 93309 suite 138 (805) 322-2021	Frank West Elementary School Modernization Bakersfield City School District	DATE: _____ ISSUE FOR: _____ DATE: _____ REVISION: _____	THESE DRAWINGS, RELATED SPECIFICATIONS, IDEAS, DESIGNS, AND ARRANGEMENTS REPRESENTED THEREBY ARE AND SHALL REMAIN THE PROPERTY OF THE ARCHITECT; AND NO PART THEREOF SHALL BE COPIED, DISCLOSED TO OTHERS OR USED IN CONNECTION WITH ANY WORK OR PROJECT OTHER THAN THE SPECIFIC PROJECT FOR WHICH THEY HAVE BEEN PREPARED AND DEVELOPED WITH THE WRITTEN CONSENT OF THE ARCHITECT. VISUAL CONTACT WITH THESE DRAWINGS OR SPECIFICATIONS SHALL CONSTITUTE CONCLUSIVE EVIDENCE OF ACCEPTANCE OF THESE RESTRICTIONS. WRITTEN DIMENSIONS ON THESE DRAWINGS SHALL HAVE PRECEDENCE OVER SCALED DIMENSIONS; CONTRACTORS SHALL VERIFY AND BE RESPONSIBLE FOR ALL DIMENSIONS AND CONDITIONS ON THE JOB AND THIS OFFICE MUST BE NOTIFIED OF ANY VARIATIONS FROM THE DIMENSIONS AND CONDITIONS SHOWN BY THOSE DIMENSIONS. DETAILED SHOP DRAWINGS MUST BE SUBMITTED TO THIS OFFICE FOR REVIEW BEFORE PROCEEDING WITH THE FABRICATION OF ANY PRODUCT TO BE INCLUDED IN THIS PROJECT.
	Project Number: 408-0688	Harrow C. Pechin C-8366	SCHOOL PROJECTS INVOLVING Facility of Food Handling, Swimming Pool or Potable Water Wall shall carry a note on front sheet of plans as follows: X Food Handling Facilities shall comply with all local health requirements and California's Uniform Retail Food Facilities Law. Swimming Pool shall comply with all local Health Dept. Requirements. Drinking Water Wall shall comply with all local Health Dept. Requirements.