


DATE	REVISION

DATE	DRAWN	CHECKED

KINDERGARTEN PLAN & INTERIOR ELEVATIONS

ERNEST E. MCGOY ARCHITECT

BENTON PARK SCHOOL
 10th & A STS. BAKERSFIELD, CALIF.

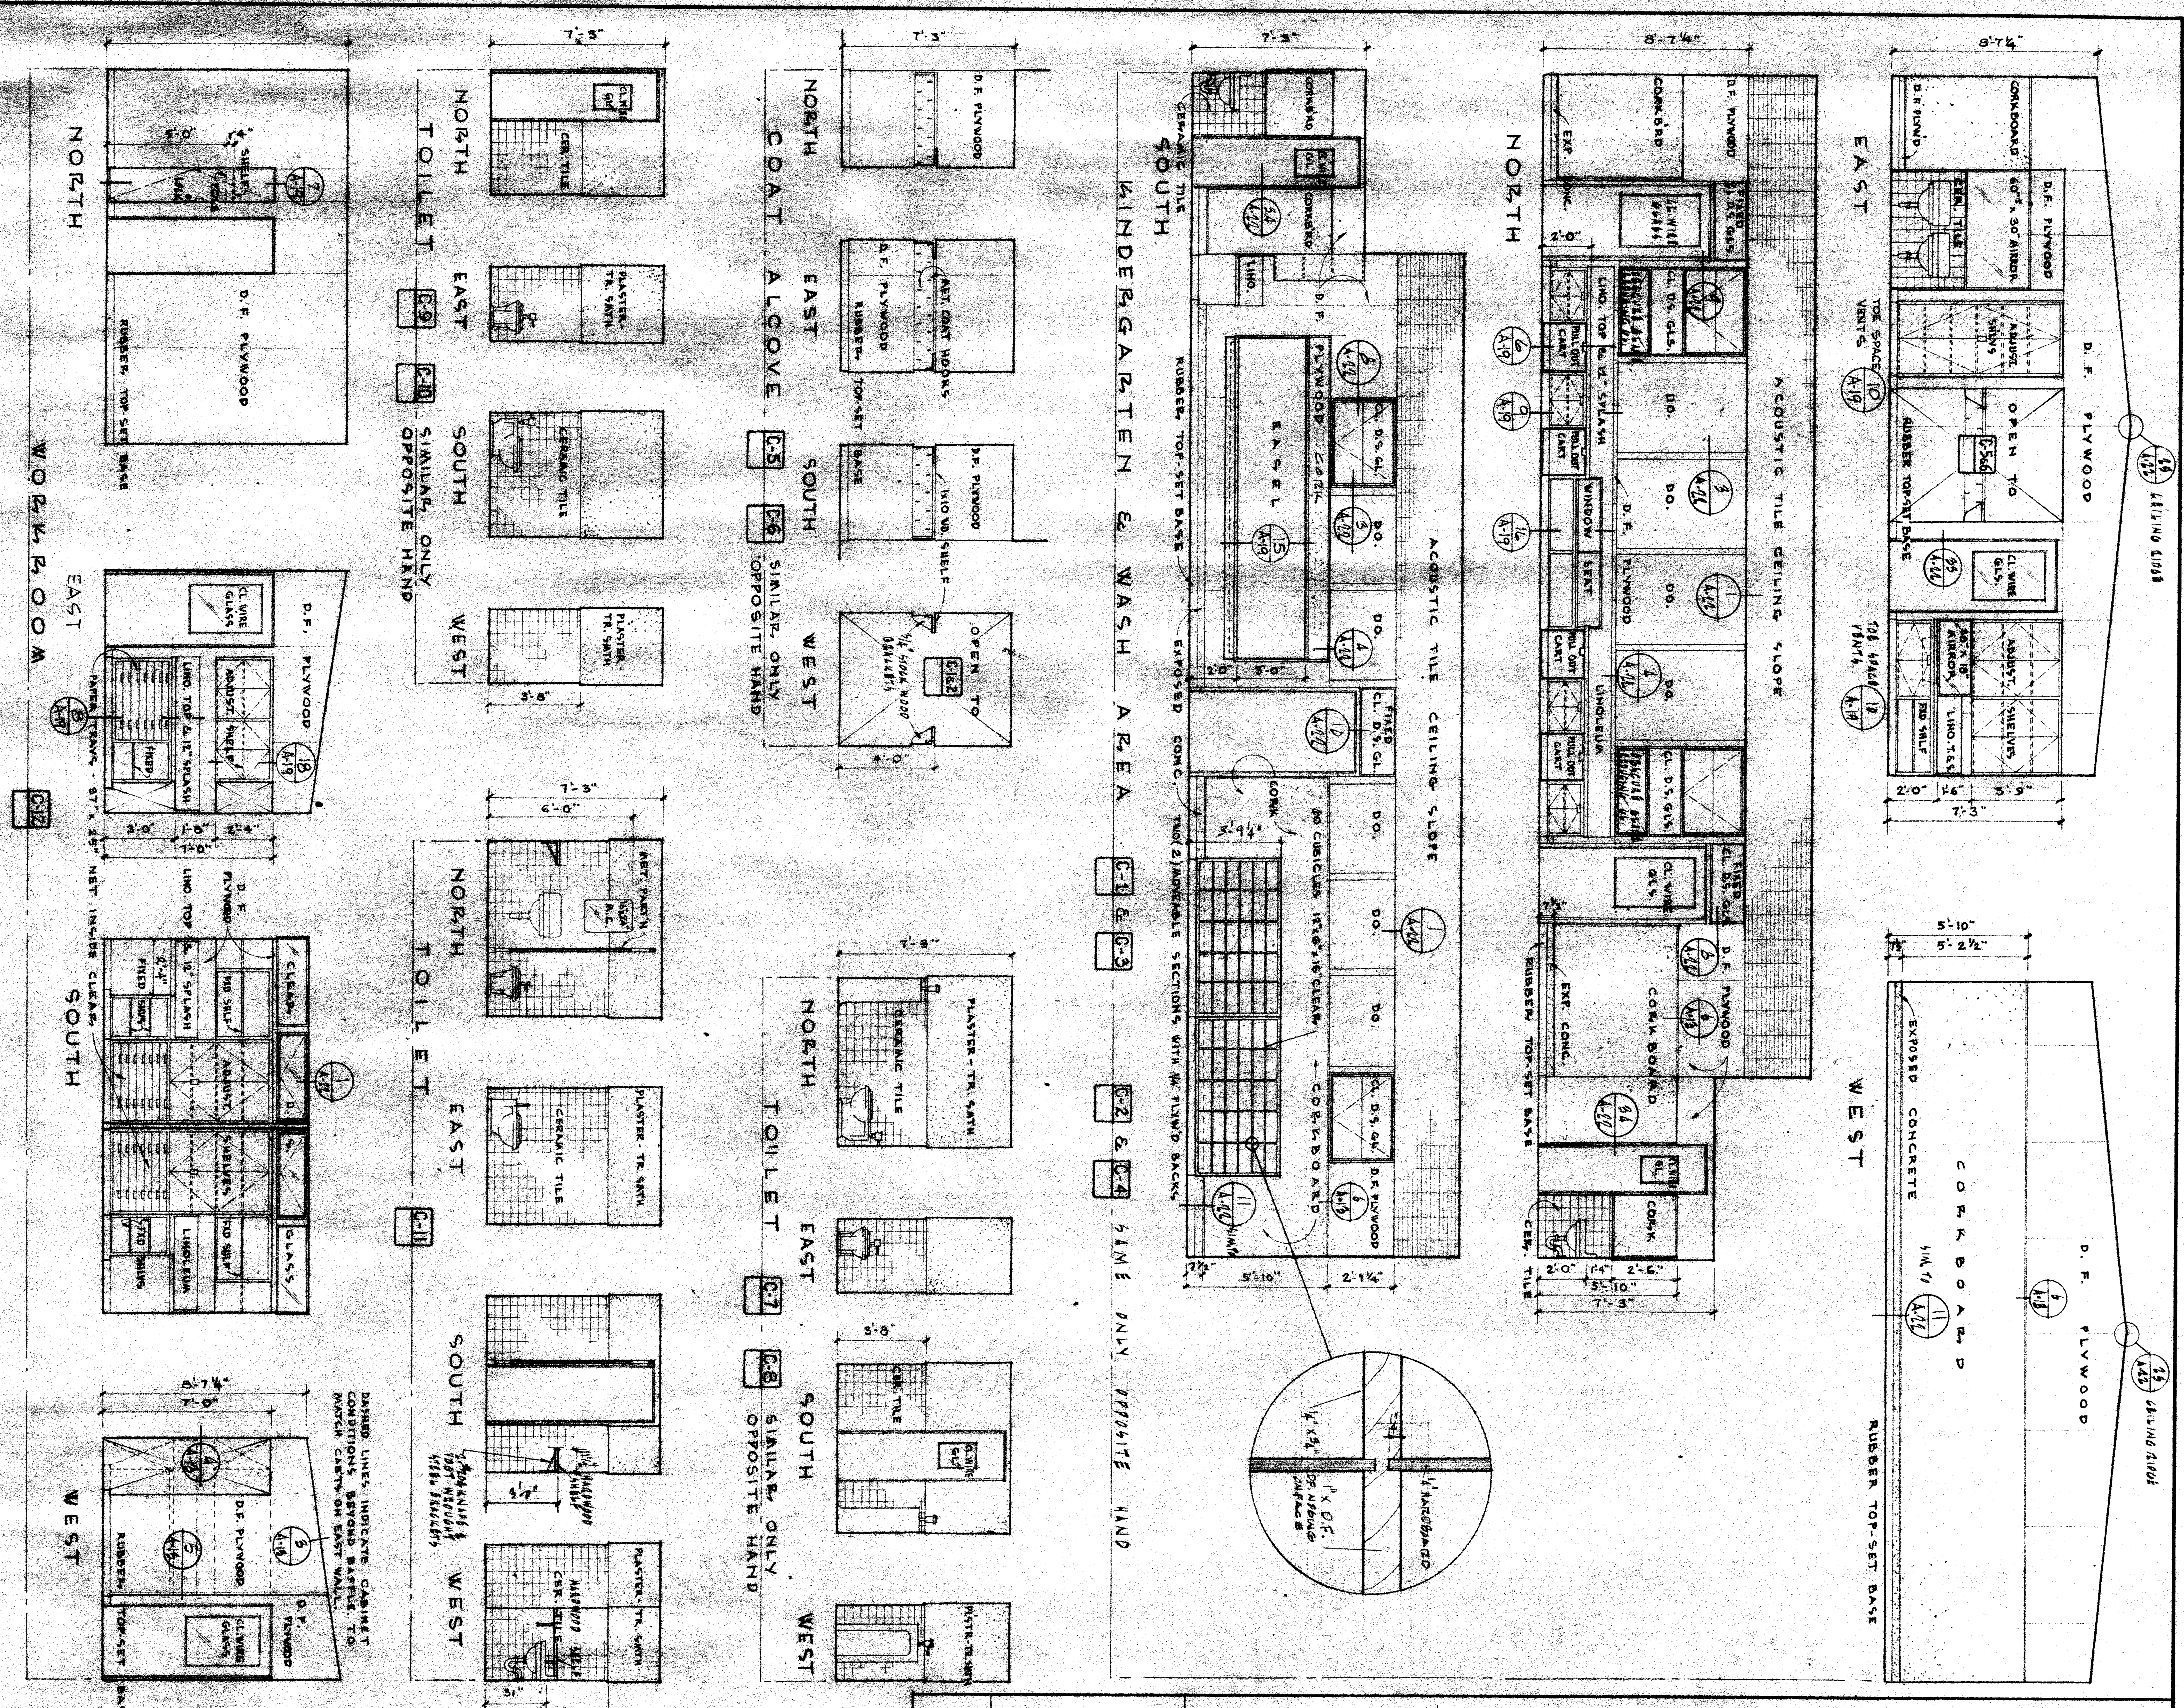

INTERIOR ELEVATIONS scale 1/4" = 1'-0"

