




DETAIL: RADIANT PANEL INSTALLATION (A)

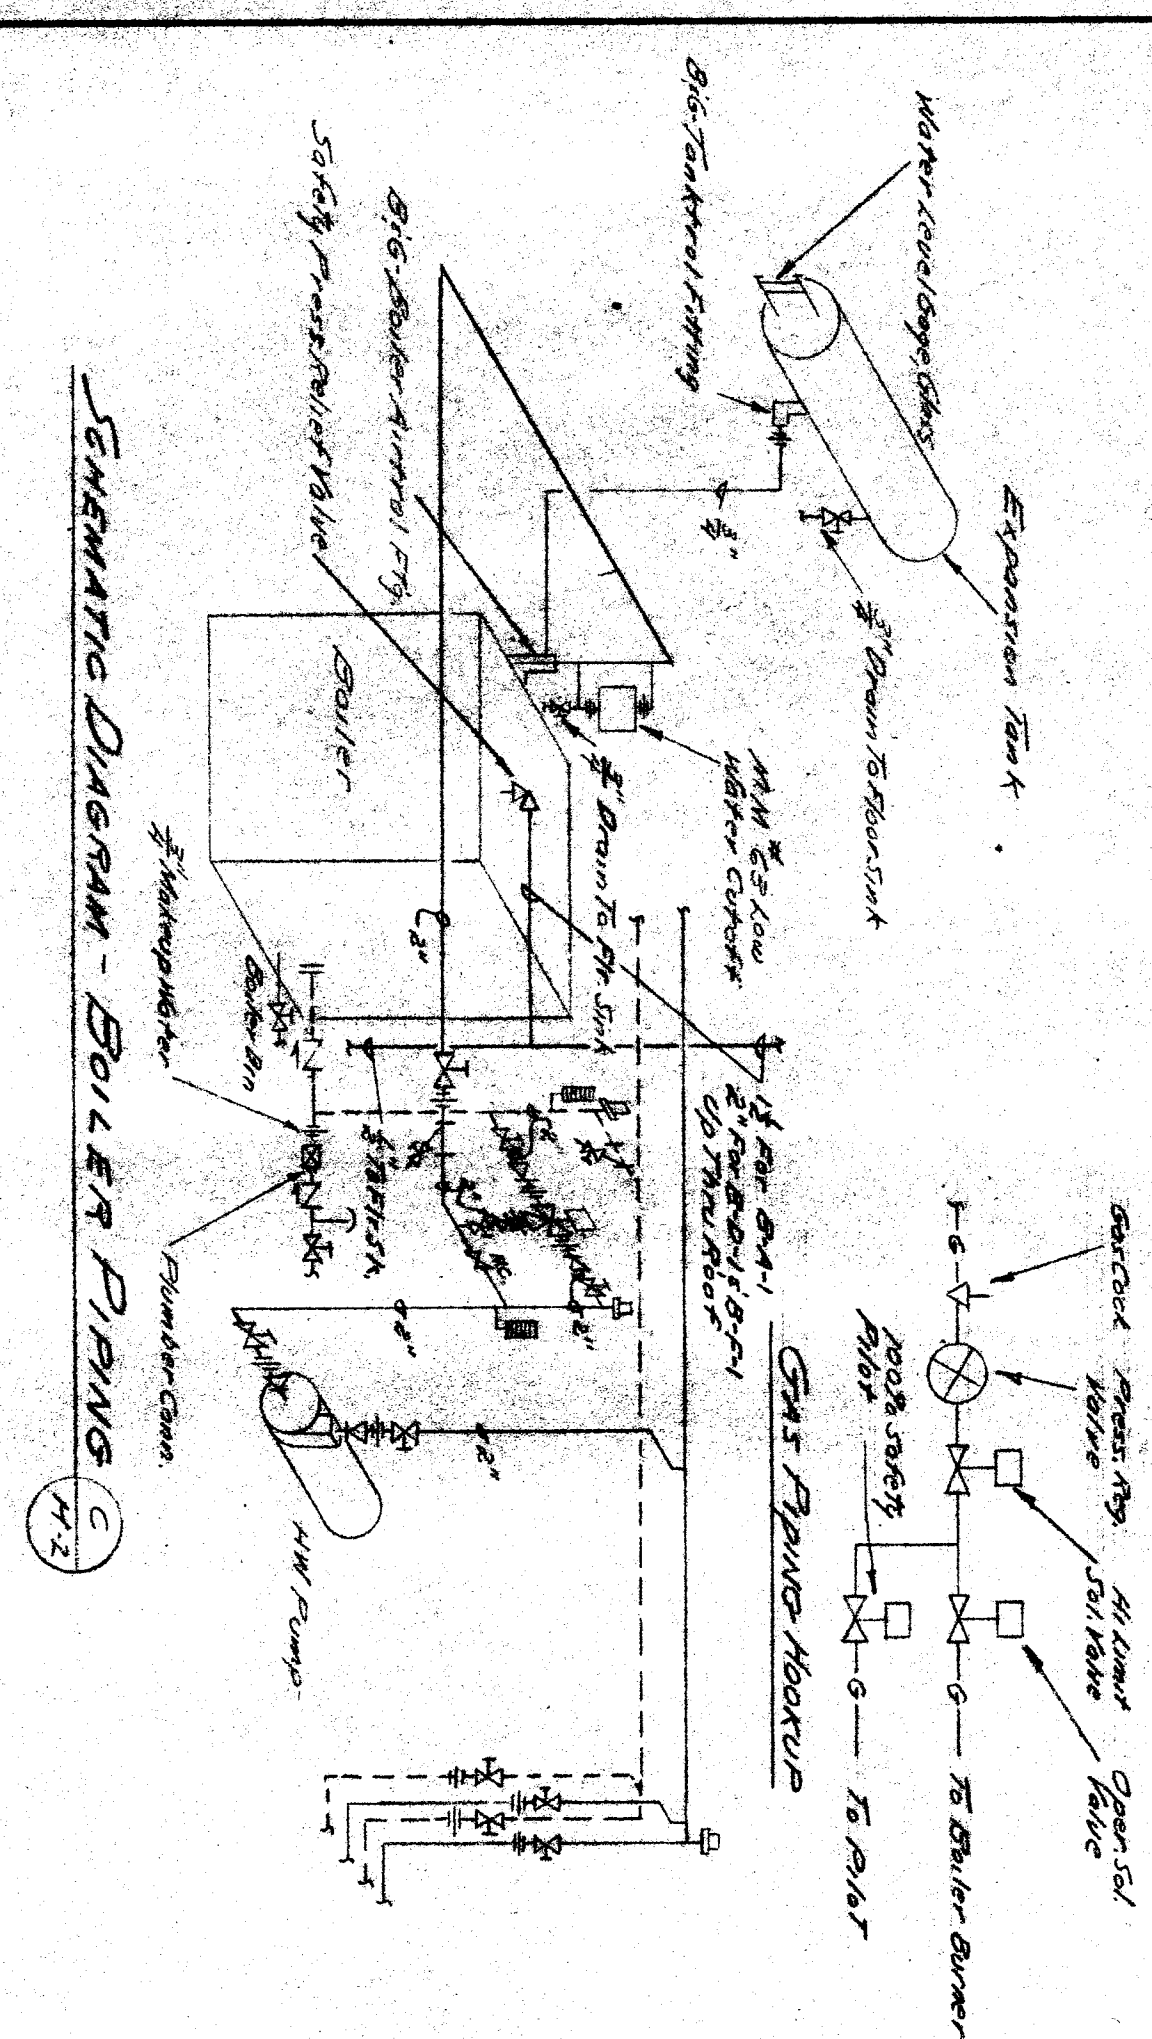


SCHEMATIC DIAGRAM - BOILER PLANS (C)

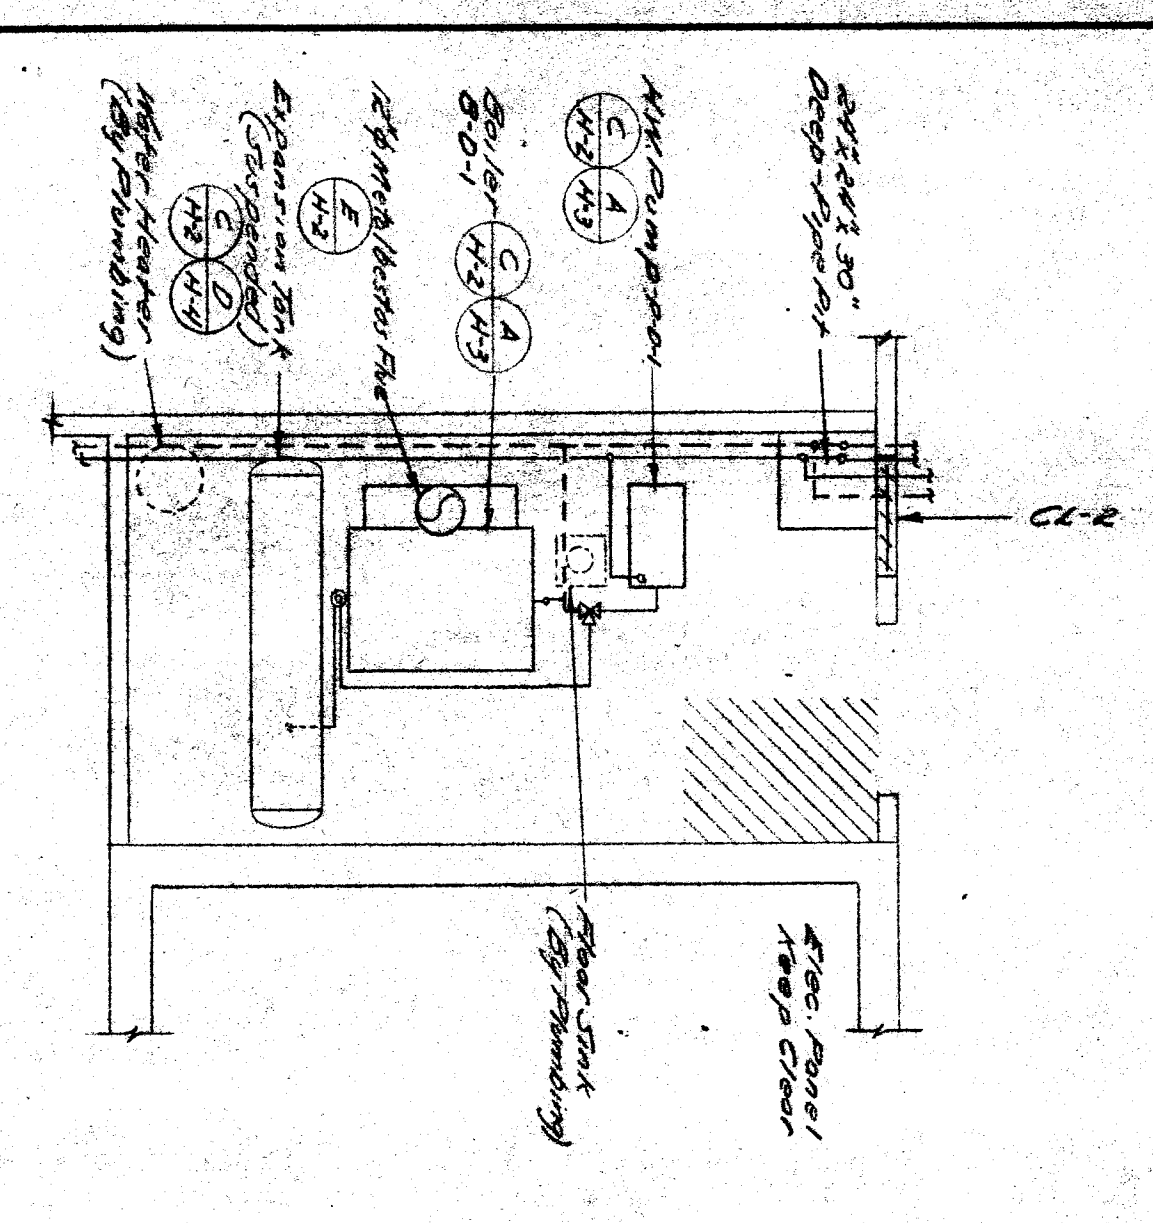


PART PLAN UNIT D - RADIANT

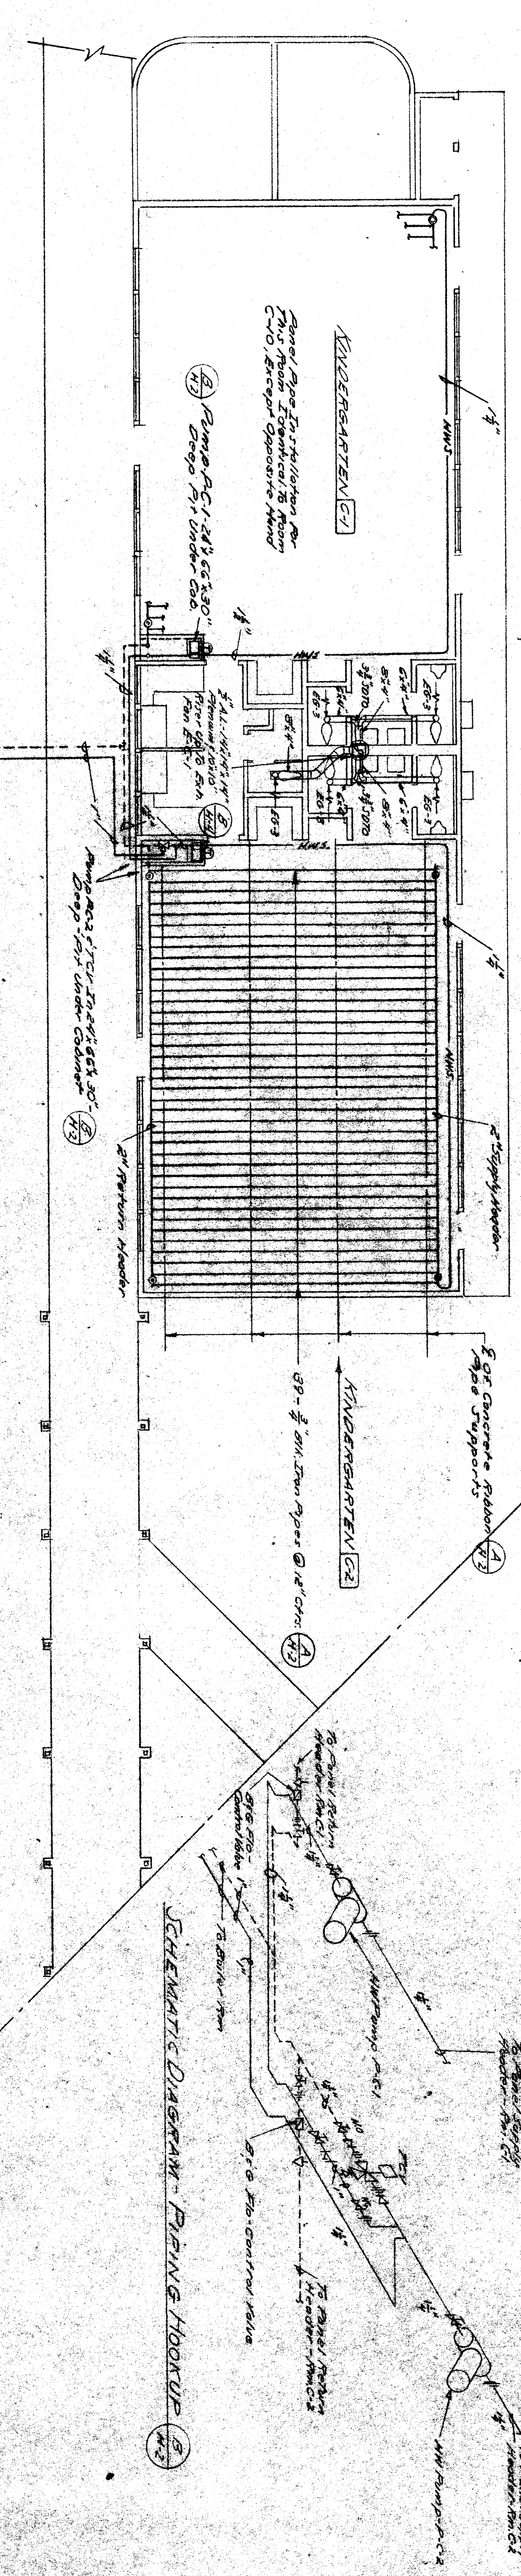


PLAN UNIT C HEATING

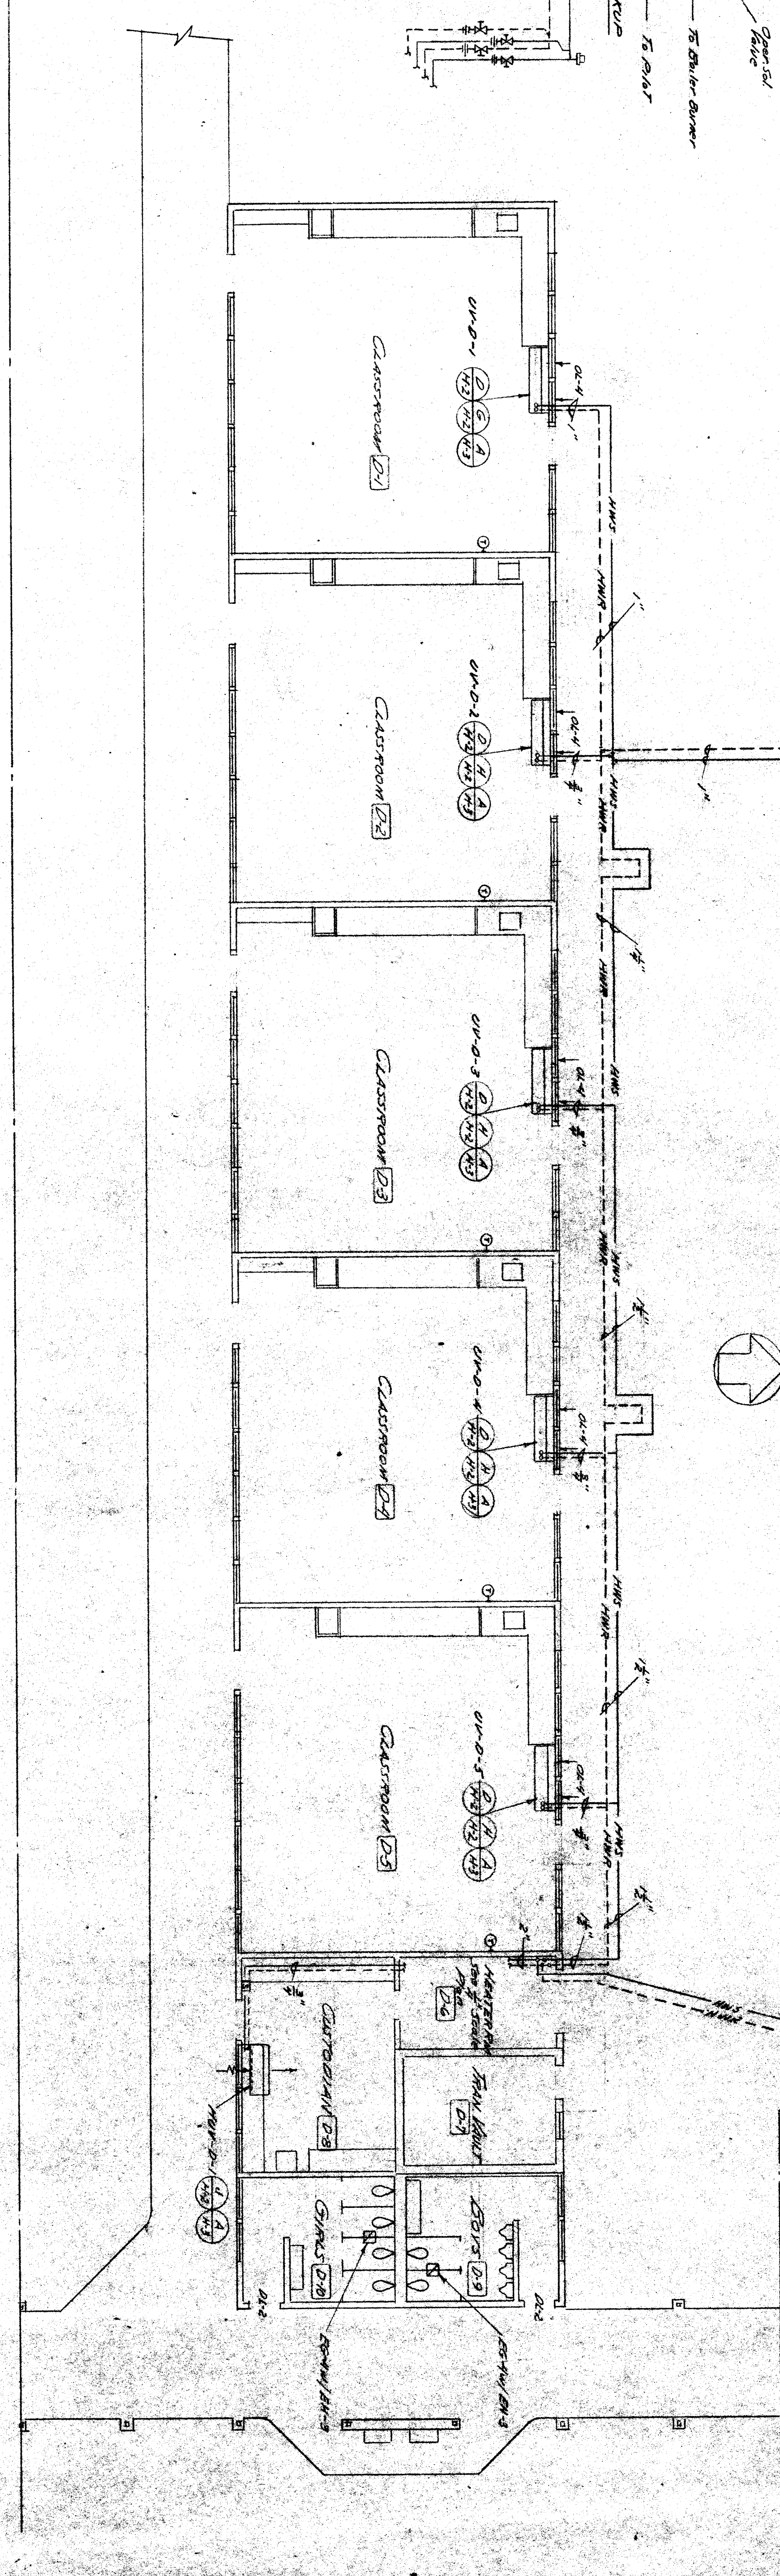


PLAN UNIT D HEATING & VENTILATING

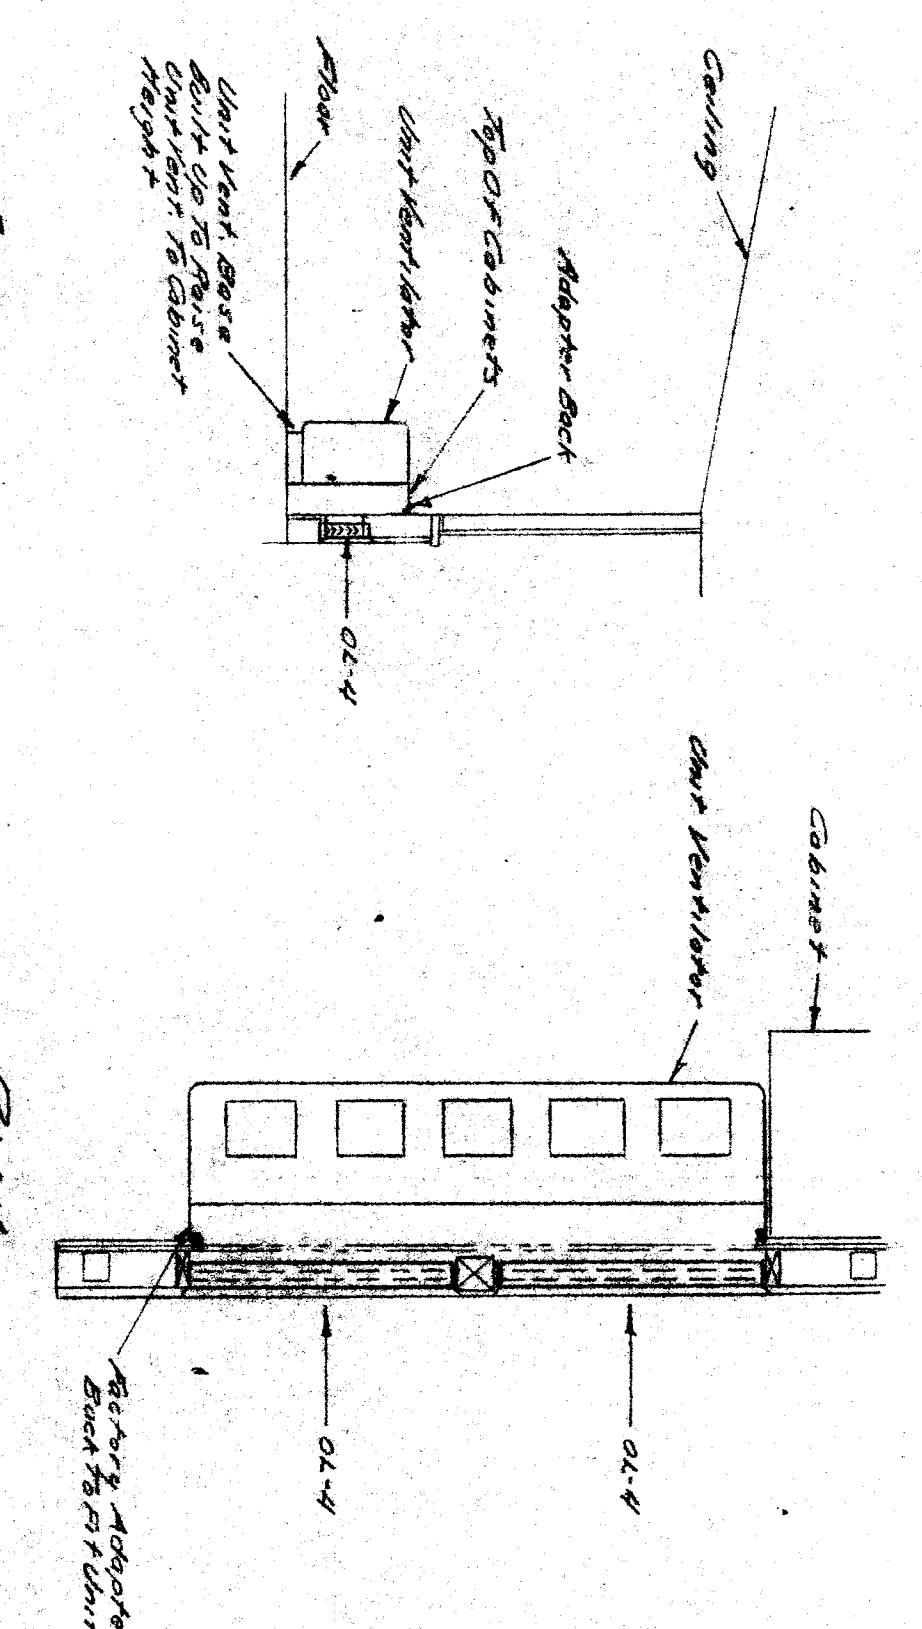


DETAIL: TYPICAL UNIT VENTILATOR INSTALLATION (D)

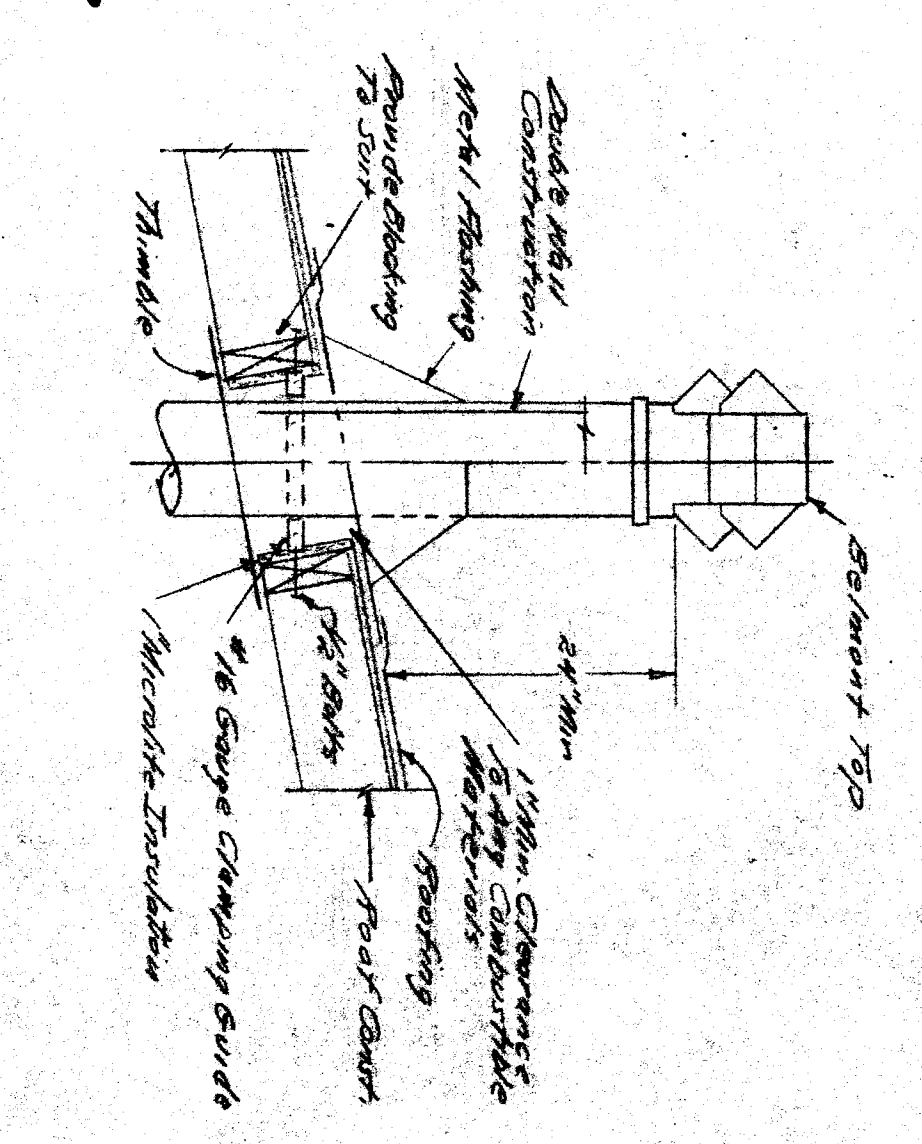


DETAIL: METAL BESTOS FLUE (E)

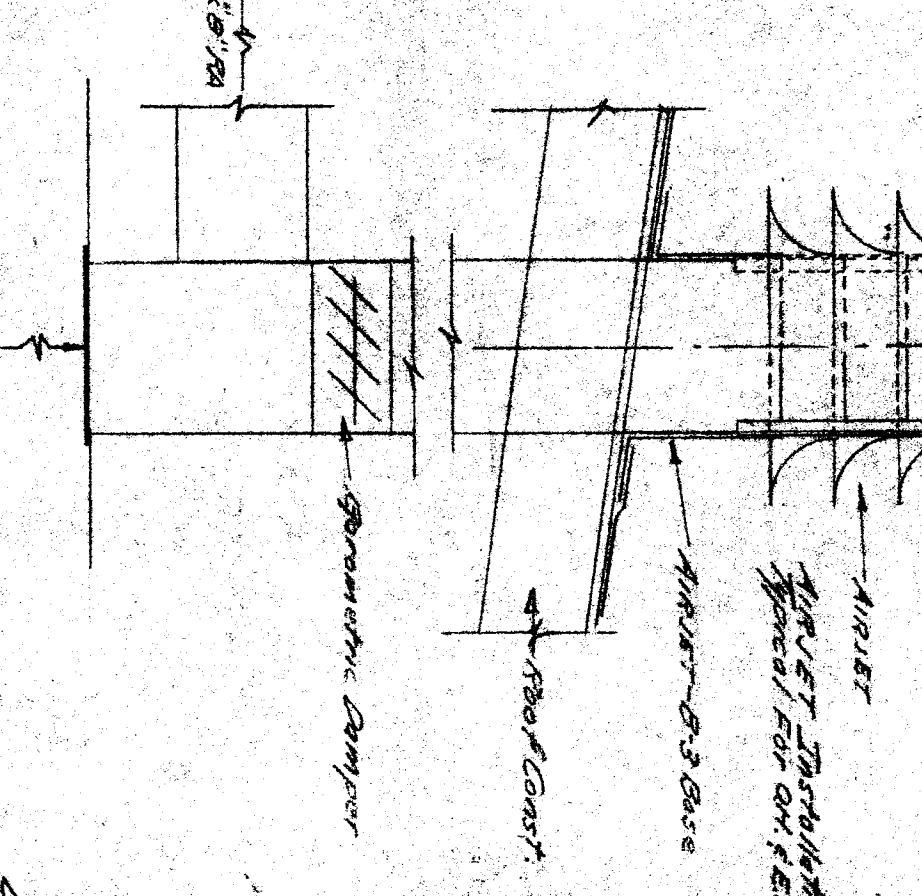

DETAIL: F.I.E. TV CONDENSATE INSTALLATION (F)

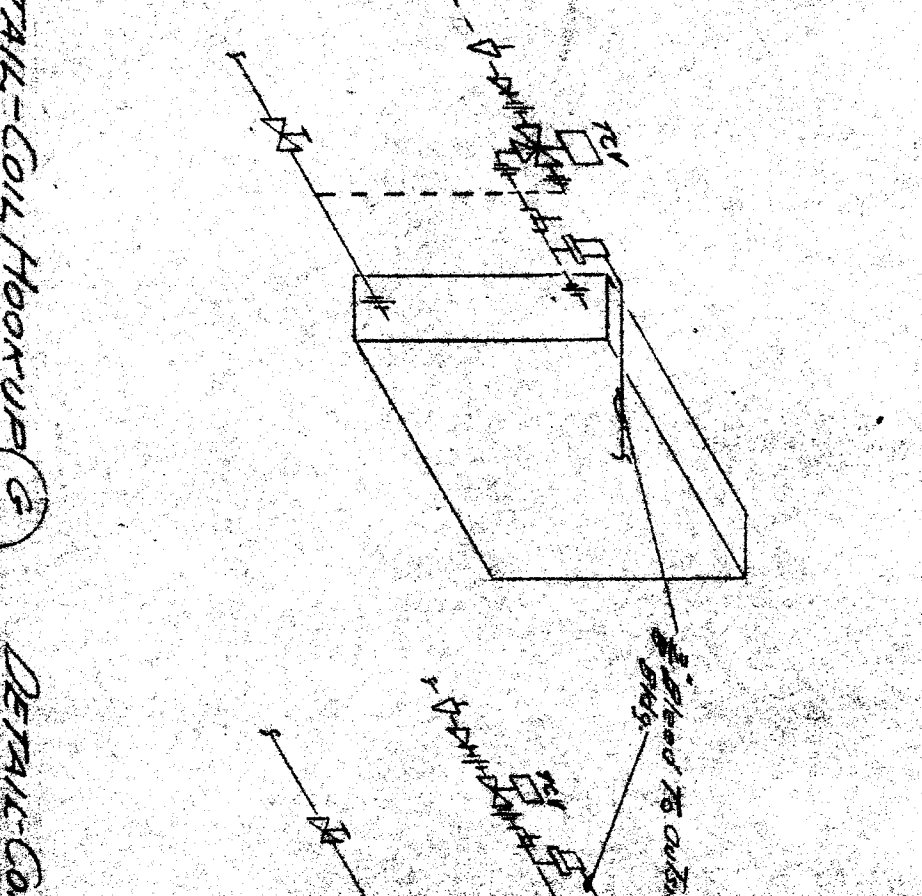

DETAIL: COIL HOODS (G)

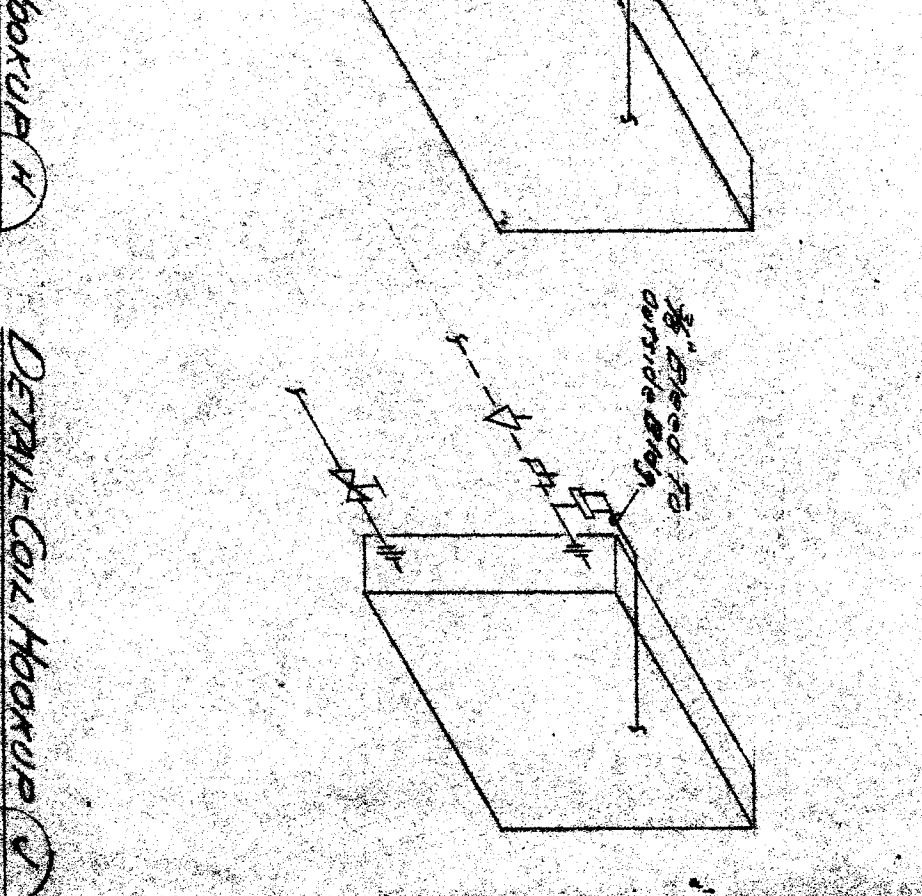

DETAIL: COIL HOODS (H)

|   |   |  |                  |                           |                       |                         |   |
|---|---|--|------------------|---------------------------|-----------------------|-------------------------|---|
| OFFICE OF SUPERINTENDENT OF SCHOOLS<br>APPROVED<br>DATE | STATE OF CALIFORNIA<br>DEPARTMENT OF PUBLIC WORKS<br>DIVISION OF ARCHITECTURE | BAKERSFIELD CITY SCHOOL DIST.<br>BAKERSFIELD, CALIFORNIA<br>BOARD OF EDUCATION | APPROVED<br>DATE | NAME<br>DATE<br>REVISIONS | DESIGNER<br>ARCHITECT | CONTRACTOR<br>ARCHITECT | PROJECT NO.<br>BENTON PARK SCHOOL<br>WILSON ROAD & BENTON STREET<br>BAKERSFIELD, CALIFORNIA |
|---|---|--|------------------|---------------------------|-----------------------|-------------------------|---|