



MATCH LINE

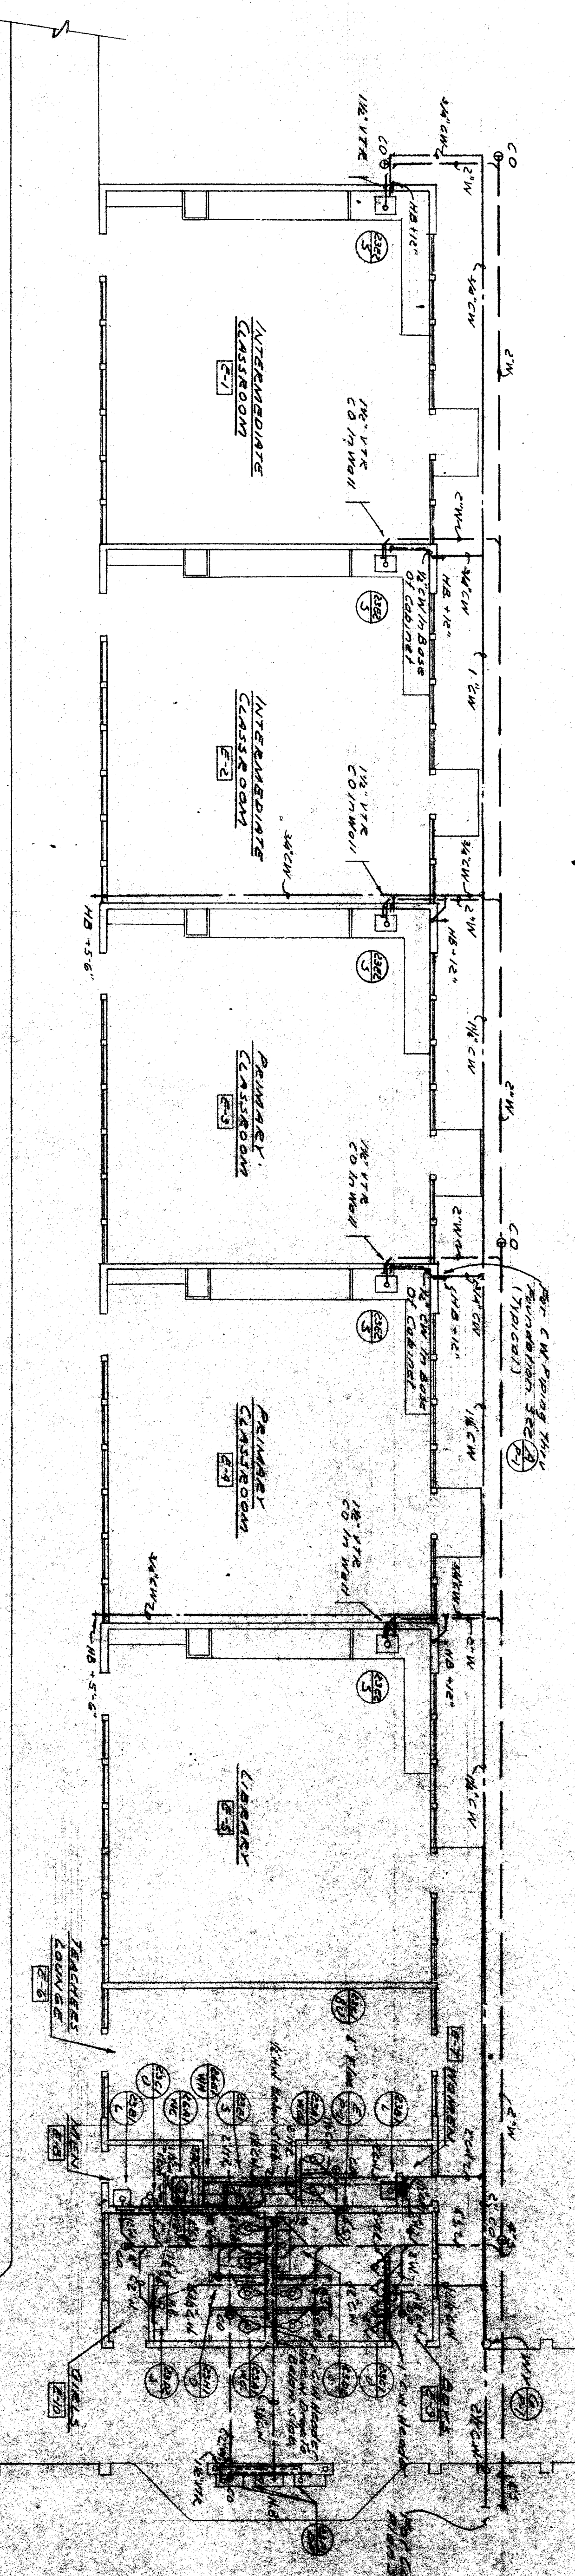


NOTE
GROUSE PIPES IN CHANGEBURTS W/DIA 2" OR GREATER THAN
THE DIA WHERE PIPE IS RUN BELOW SLAB.

UNIT E

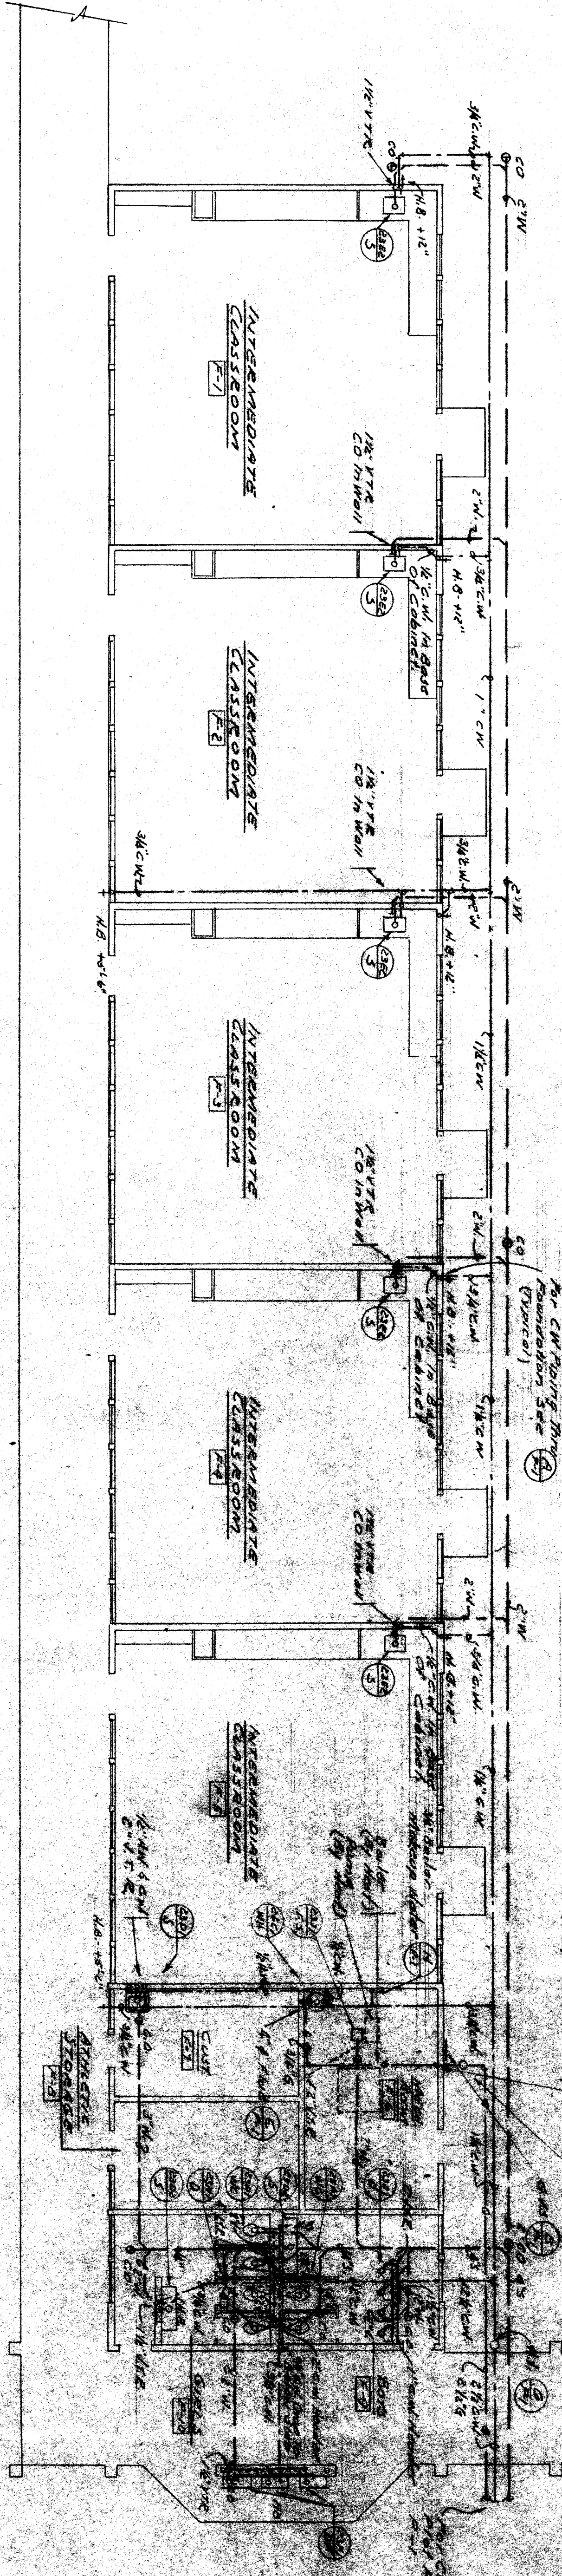

UNIT F

PUMPING PLAN
SCALE 1/8" = 1'-0"

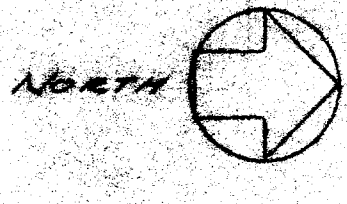

PRINTED 88 1957

OFFICE OF SUPERINTENDENT OF SCHOOLS
 APPROVED _____ DATE _____

STATE OF CALIFORNIA
 DEPARTMENT OF PUBLIC WORKS
 DIVISION OF ARCHITECTURE

BAKERSFIELD CITY SCHOOL DIST
 BAKERSFIELD, CALIFORNIA
 BOARD OF EDUCATION

APPROVED	DATE	REVISIONS

ENGINEER: MCGONNELL & WILLIAMS
 CONSULTING MECHANICAL ENGINEERS
 1011 H STREET, BAKERSFIELD, CALIF.

ARCHITECT: ERNEST L. MCGOY A.I.A.
 1011 H STREET, BAKERSFIELD, CALIF.

BENTON PARK SCHOOL
 WILSON ROAD & BENTON STREET
 BAKERSFIELD, CALIFORNIA