


APPROVED	DATE

NAME	DATE	REVISION

DESIGNED BY	DRAWN BY	CHECKED BY

ENGINEER	ARCHITECT

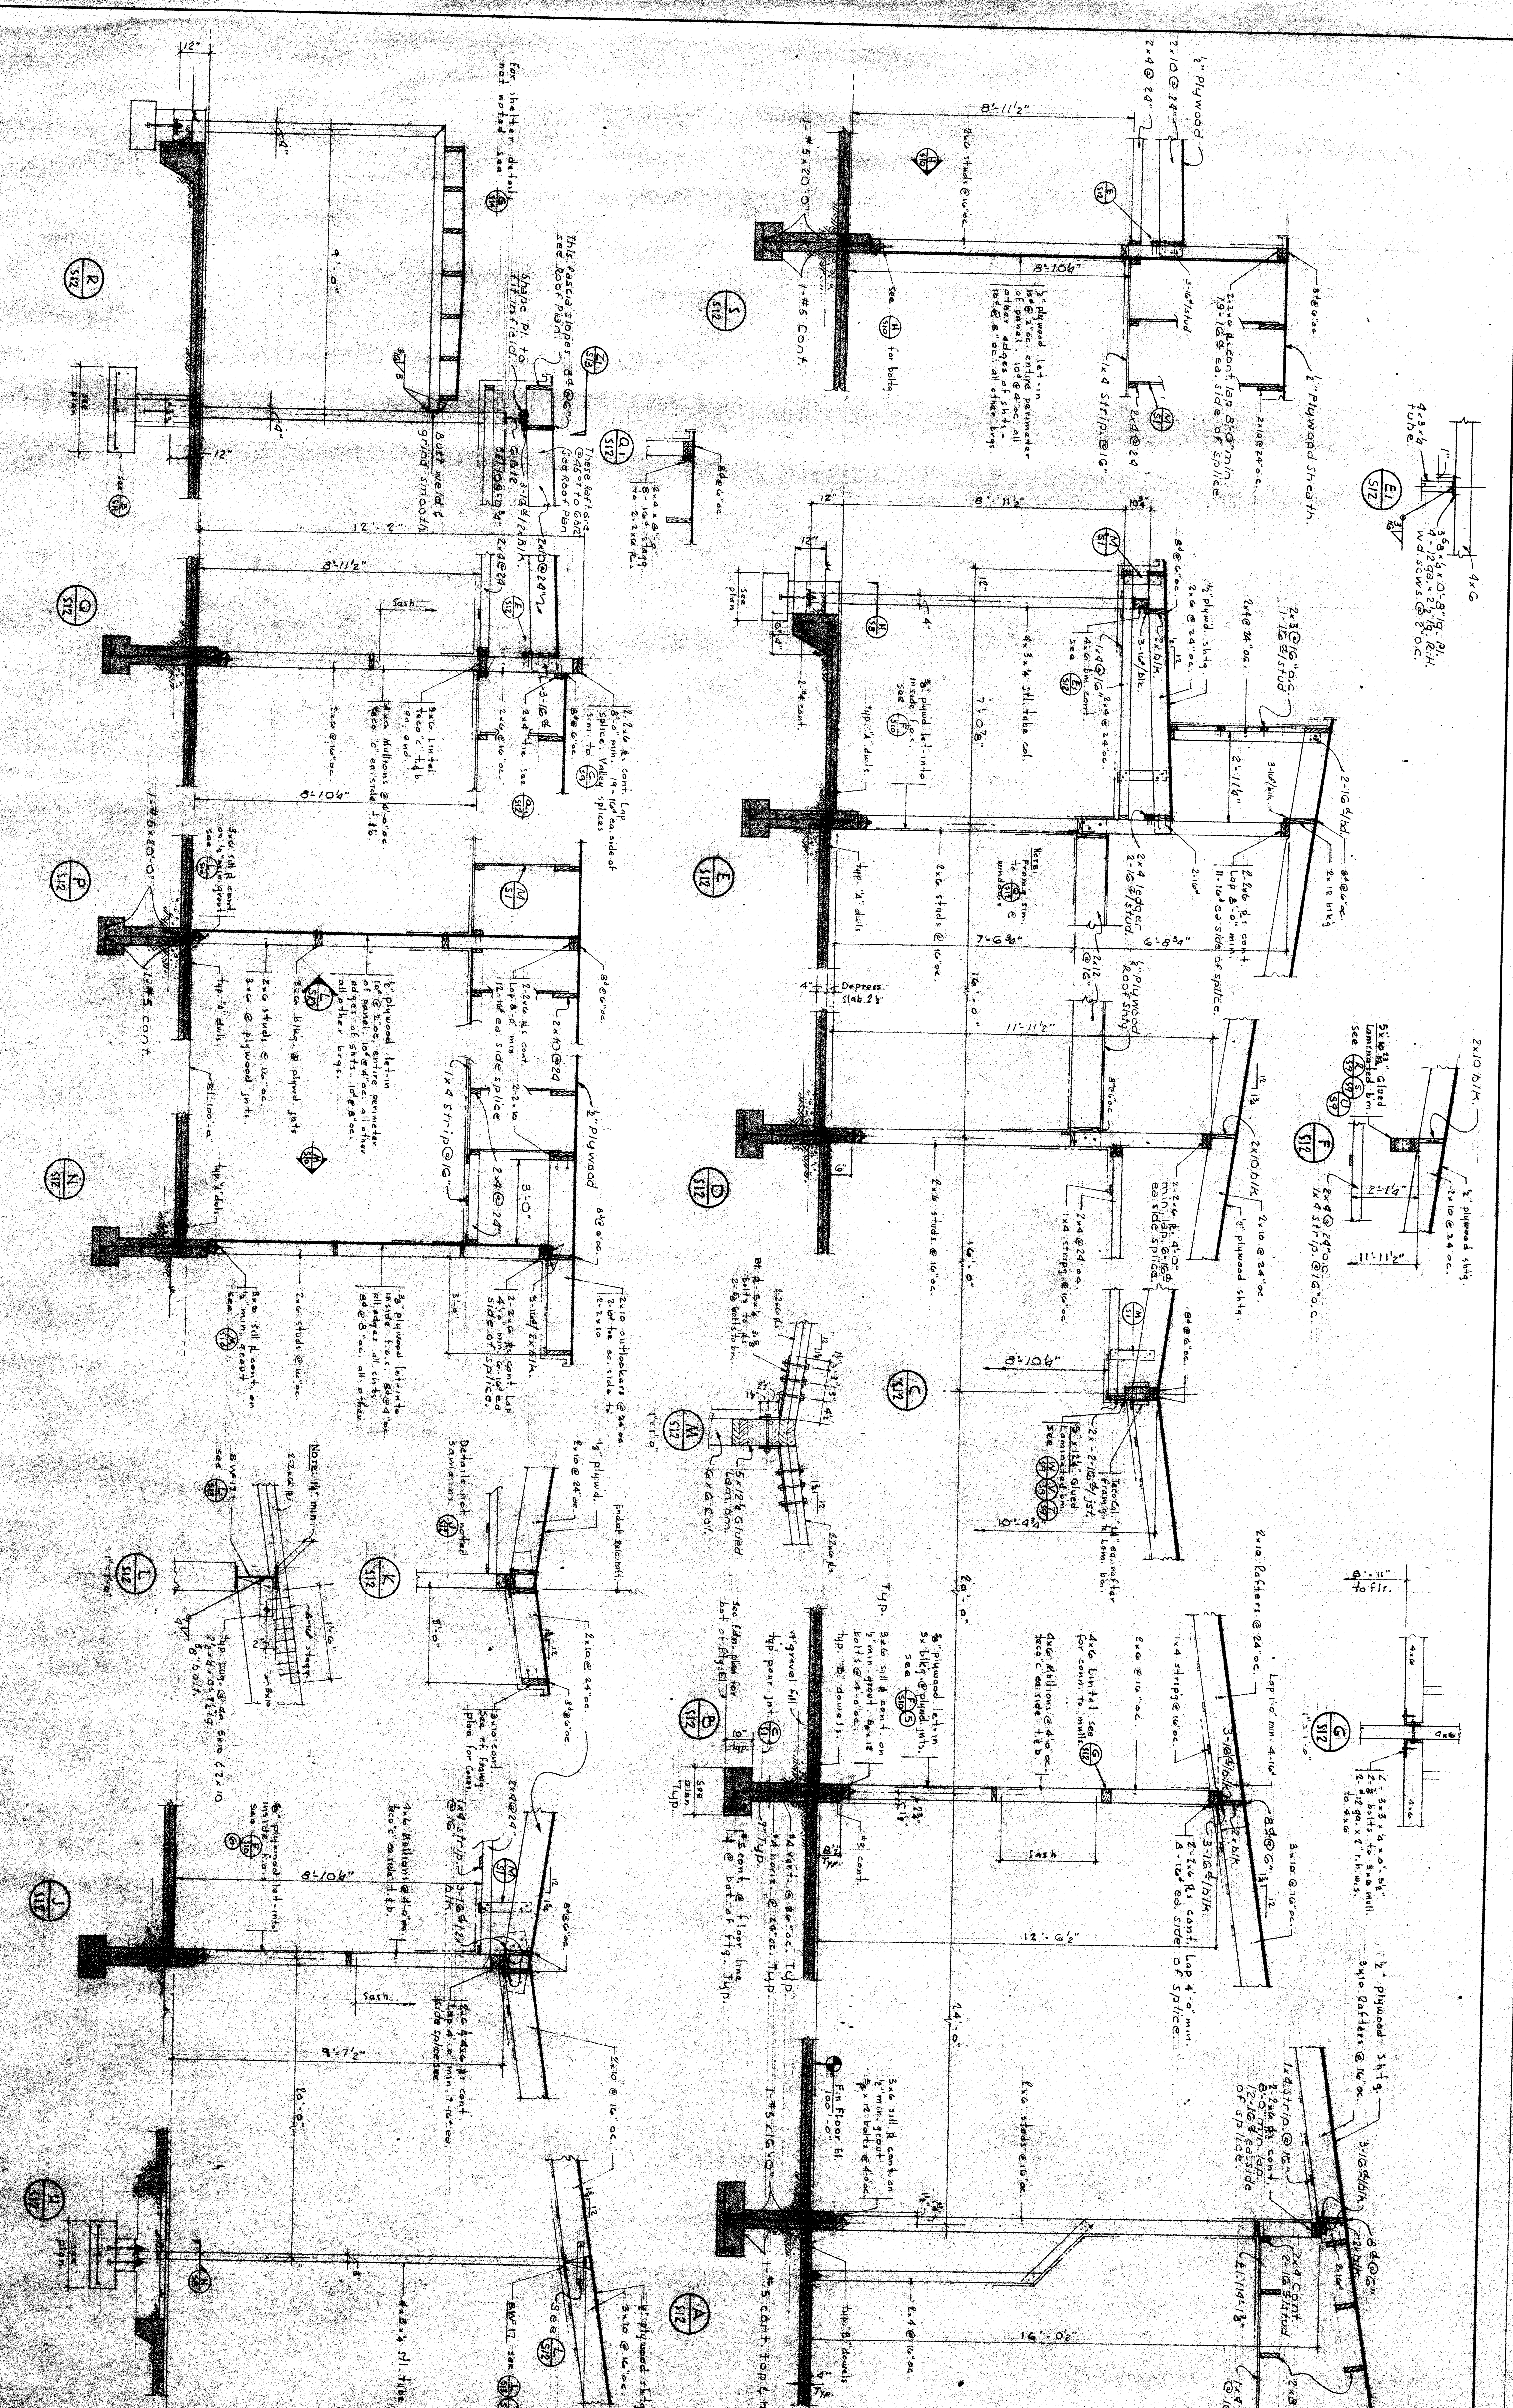

SECTION 5