



FOUNDATION PLAN OF UNIT C

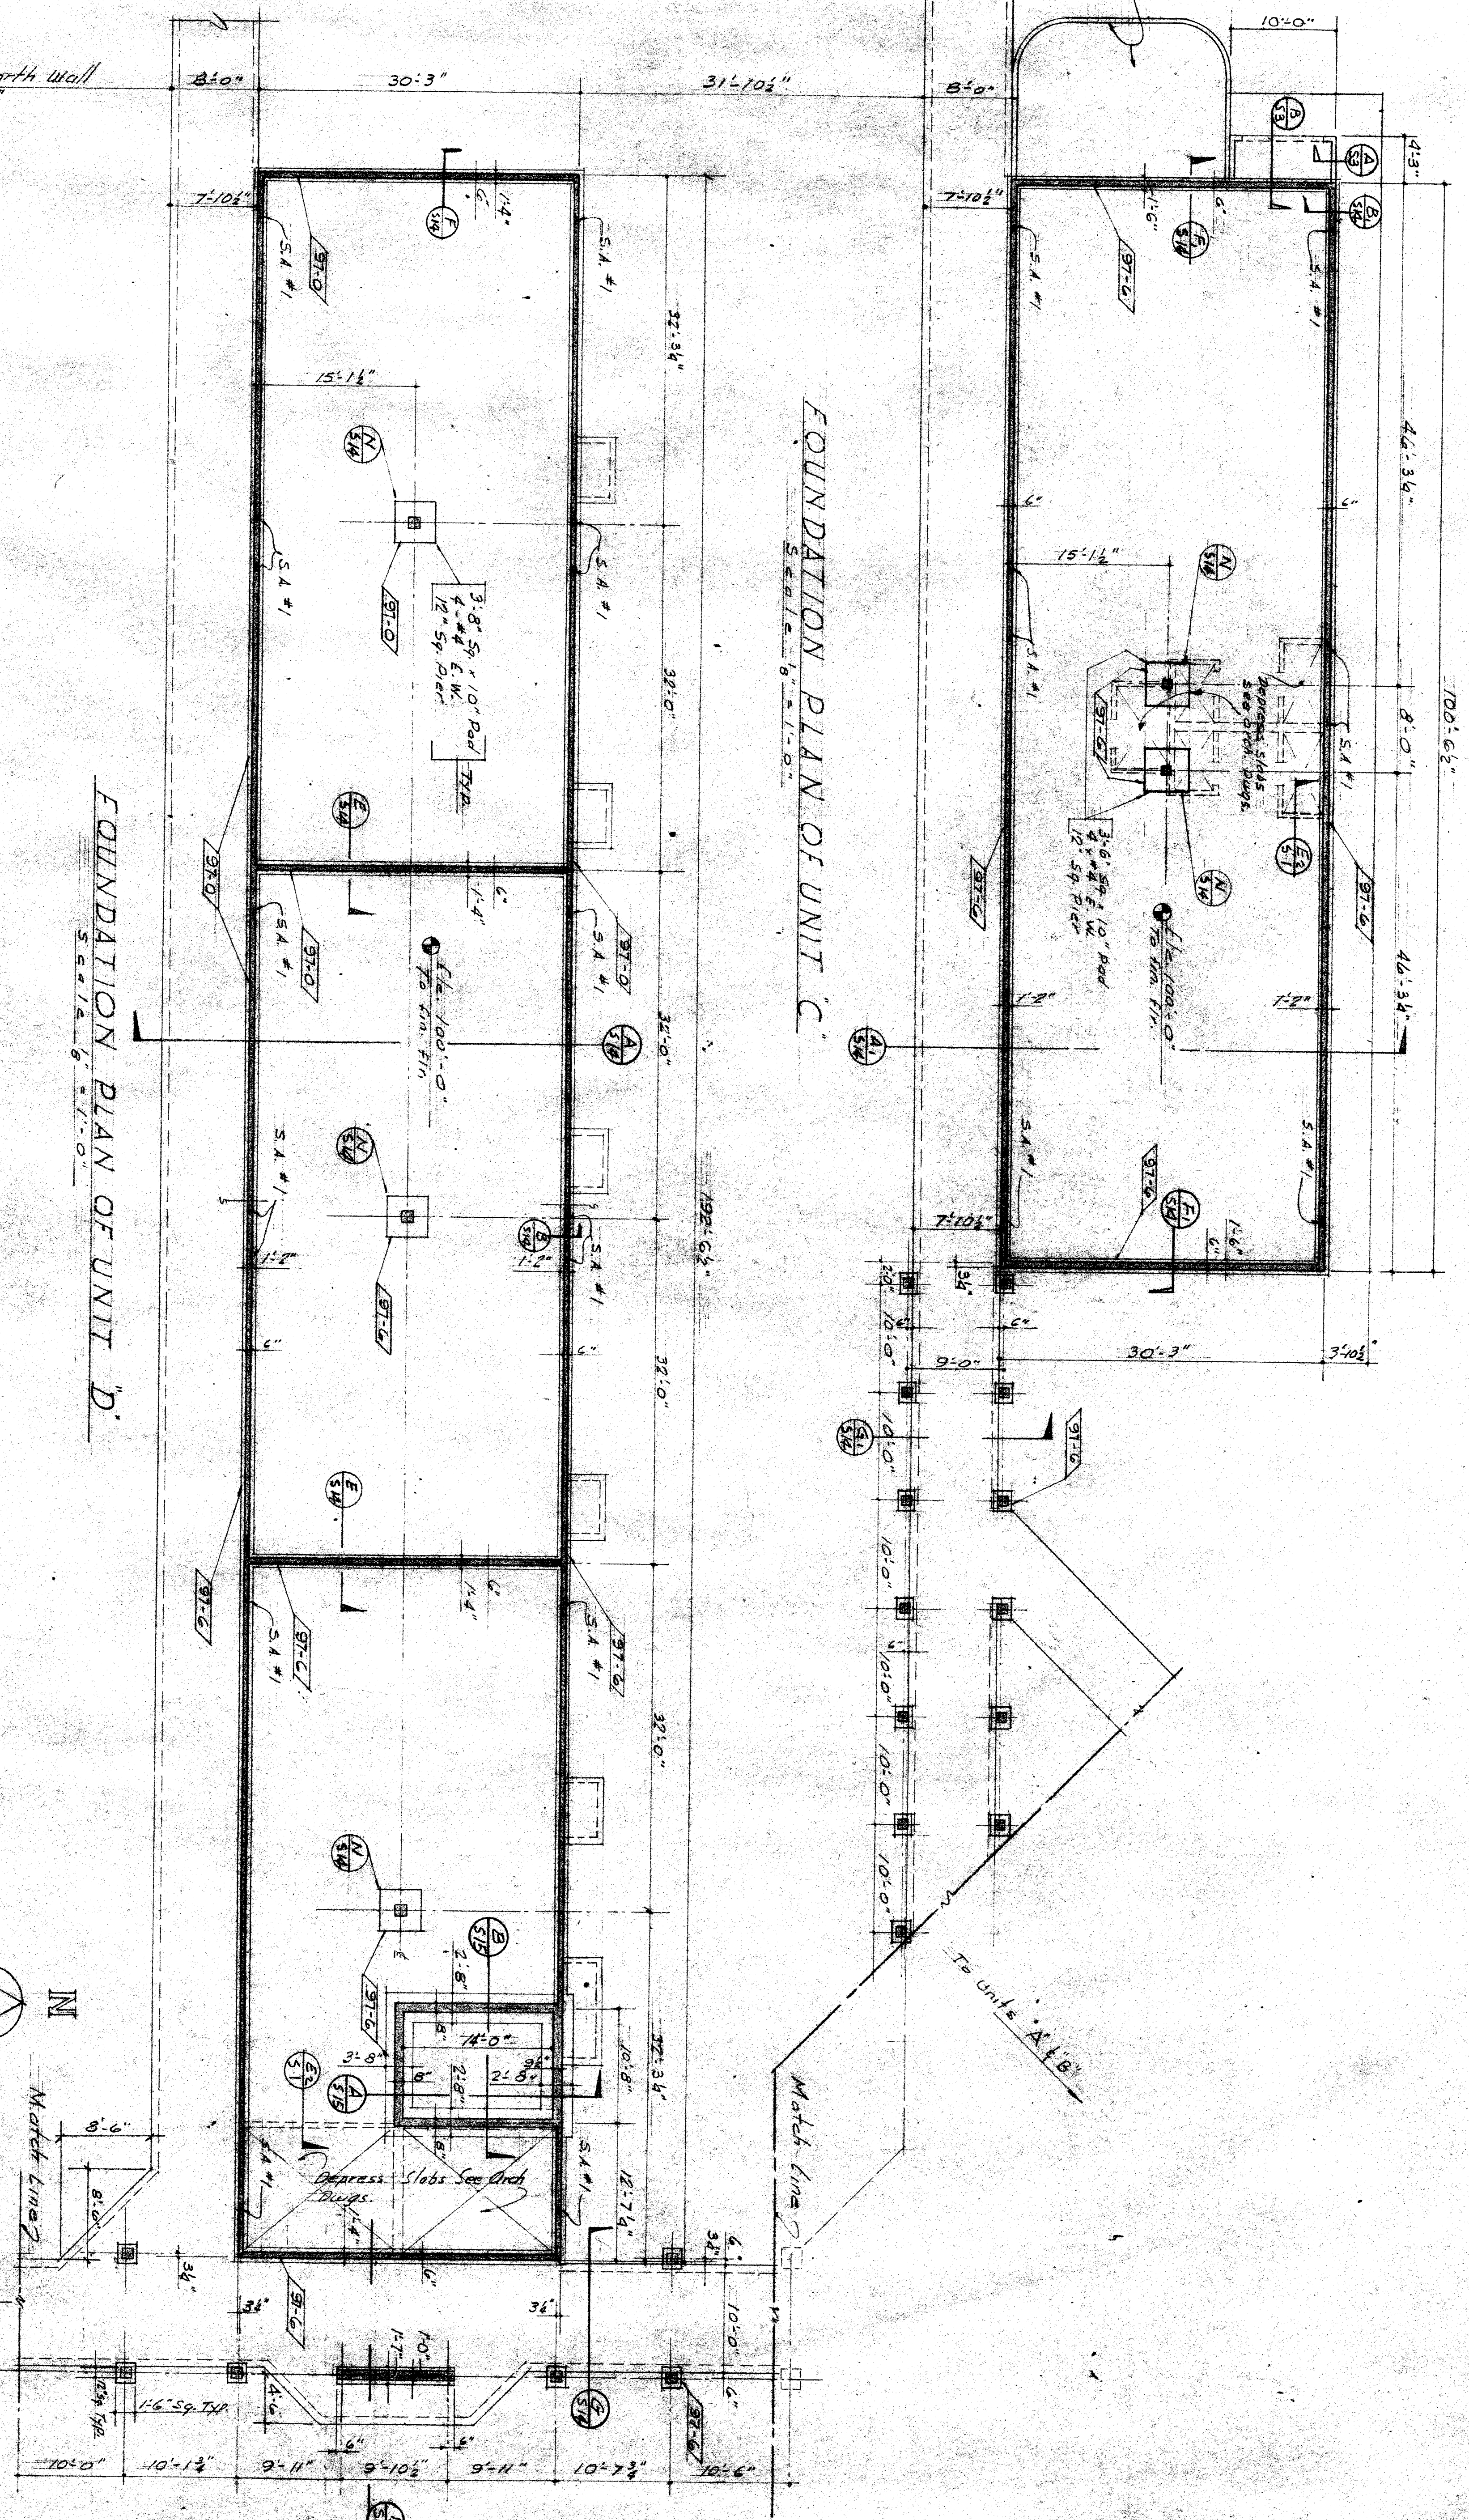

FOUNDATION PLAN OF UNIT D

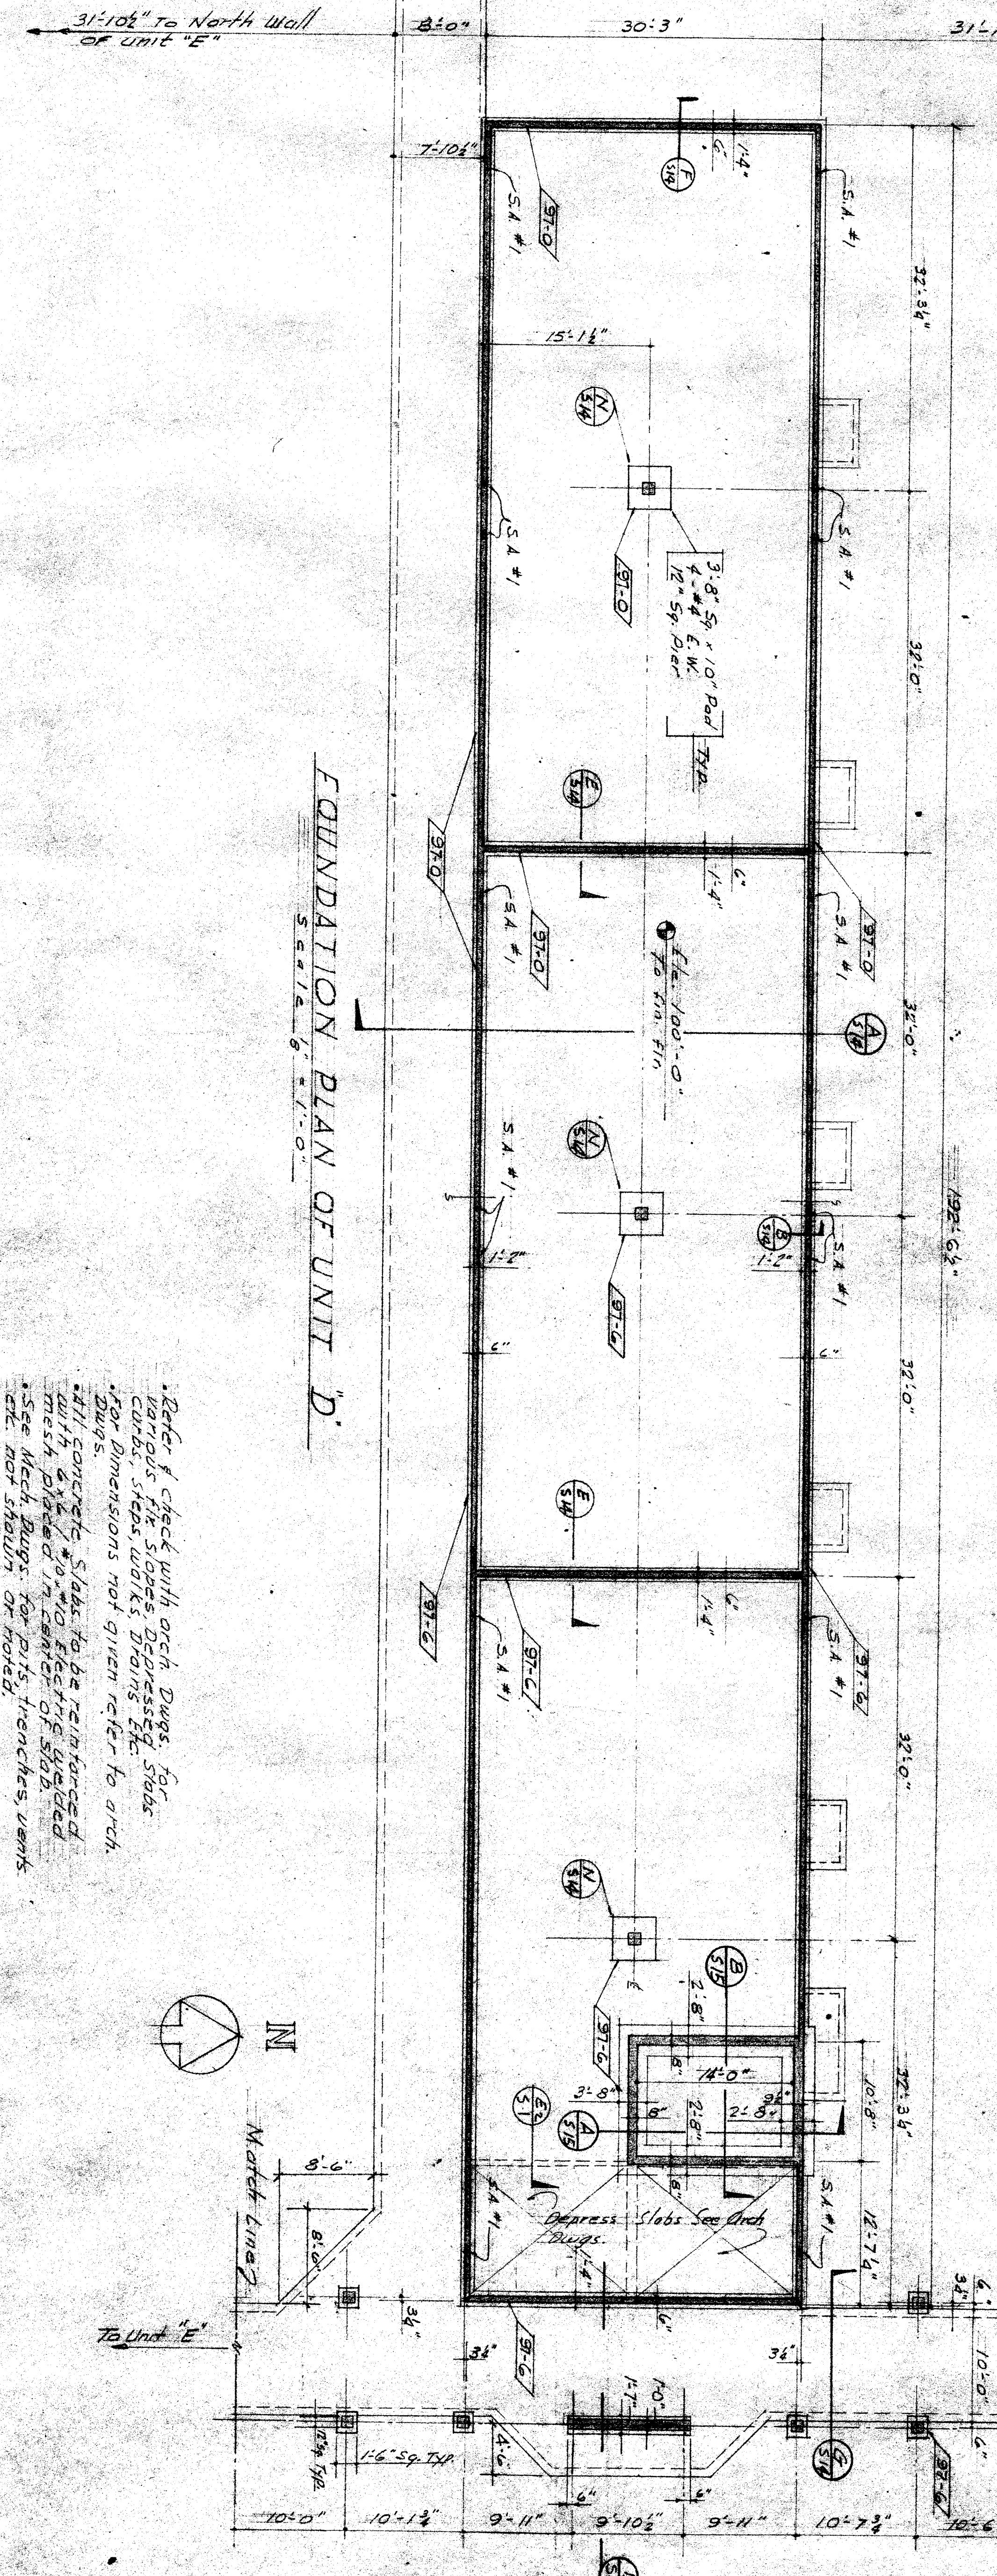

Refer & check with arch. Drawings for various fix slopes, depressed slabs, curbs, steps, walks, drains etc. For dimensions not given refer to arch. drawings.
 All concrete slabs to be reinforced with #4 bars. See notes on drawings for mesh placed on concrete slabs.
 See Mech. Drawings for pits, trenches, vents etc. not shown or noted.

