



SECTION THRU KINDERGARTEN
CORRIDOR
SCALE 1/2" = 1'-0"
A
6

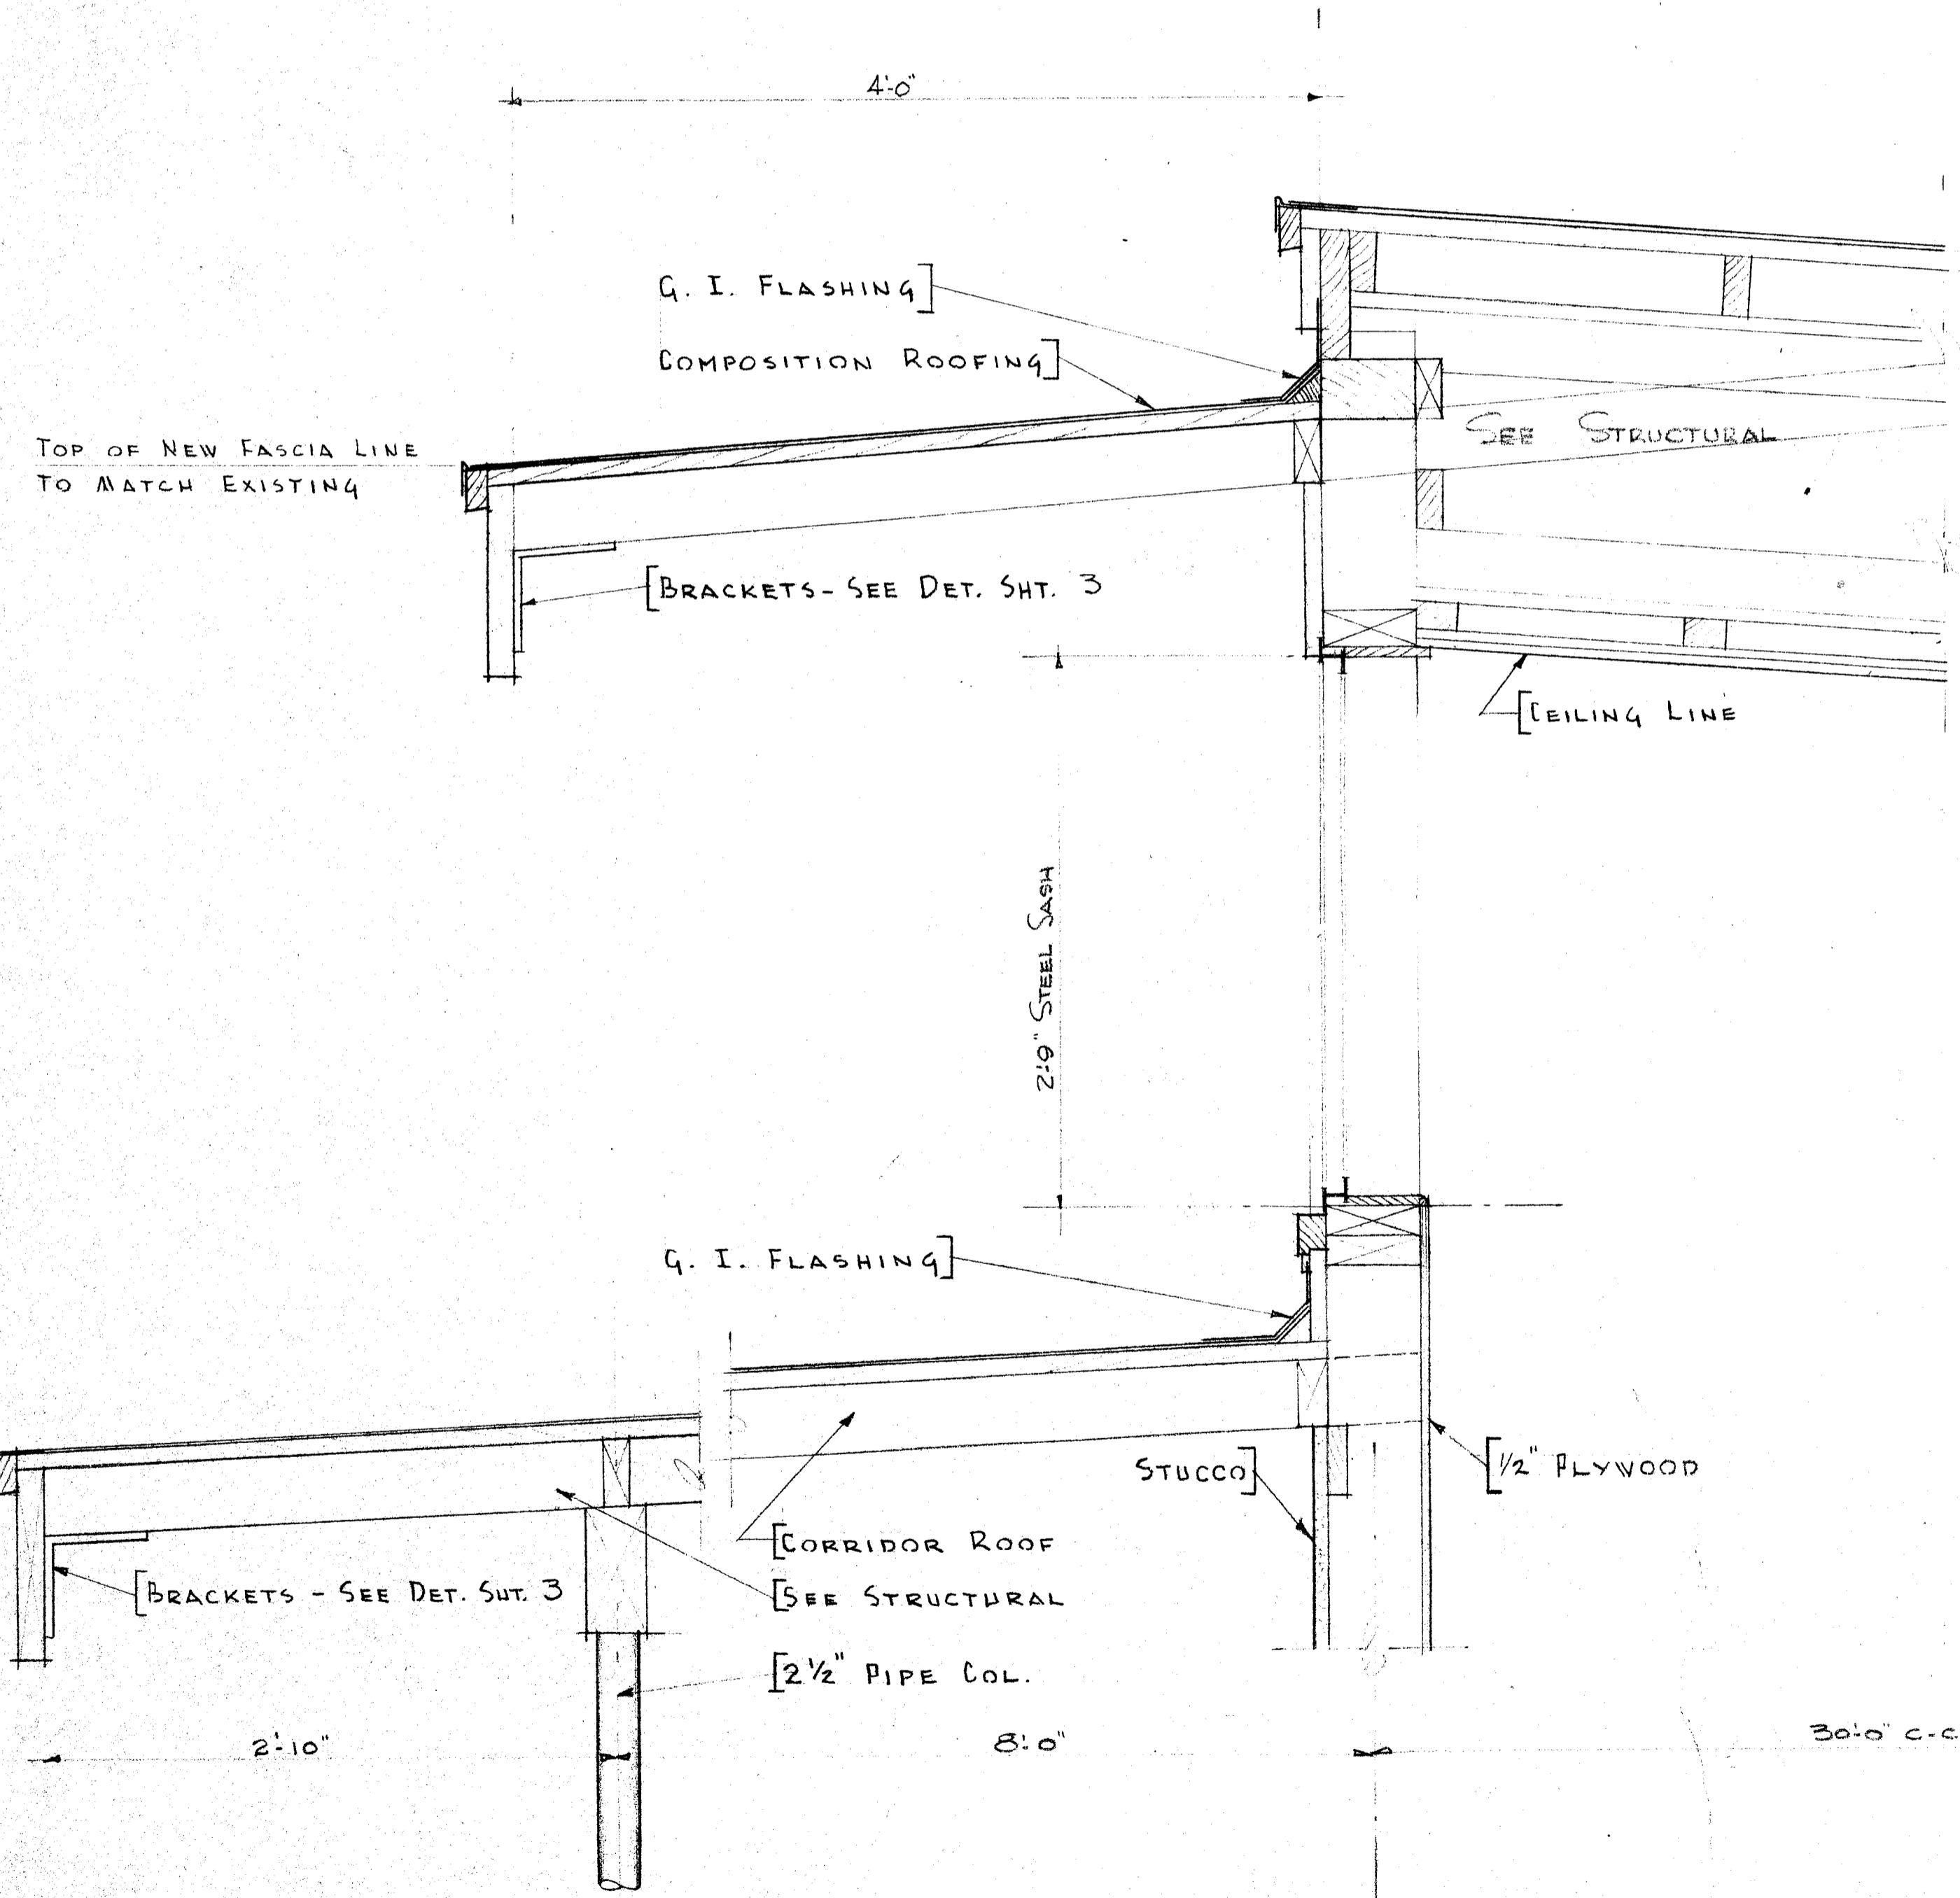

TYPICAL SECTION THRU CLASS ROOM & KINDERGARTEN
SCALE 1/2" = 1'-0"

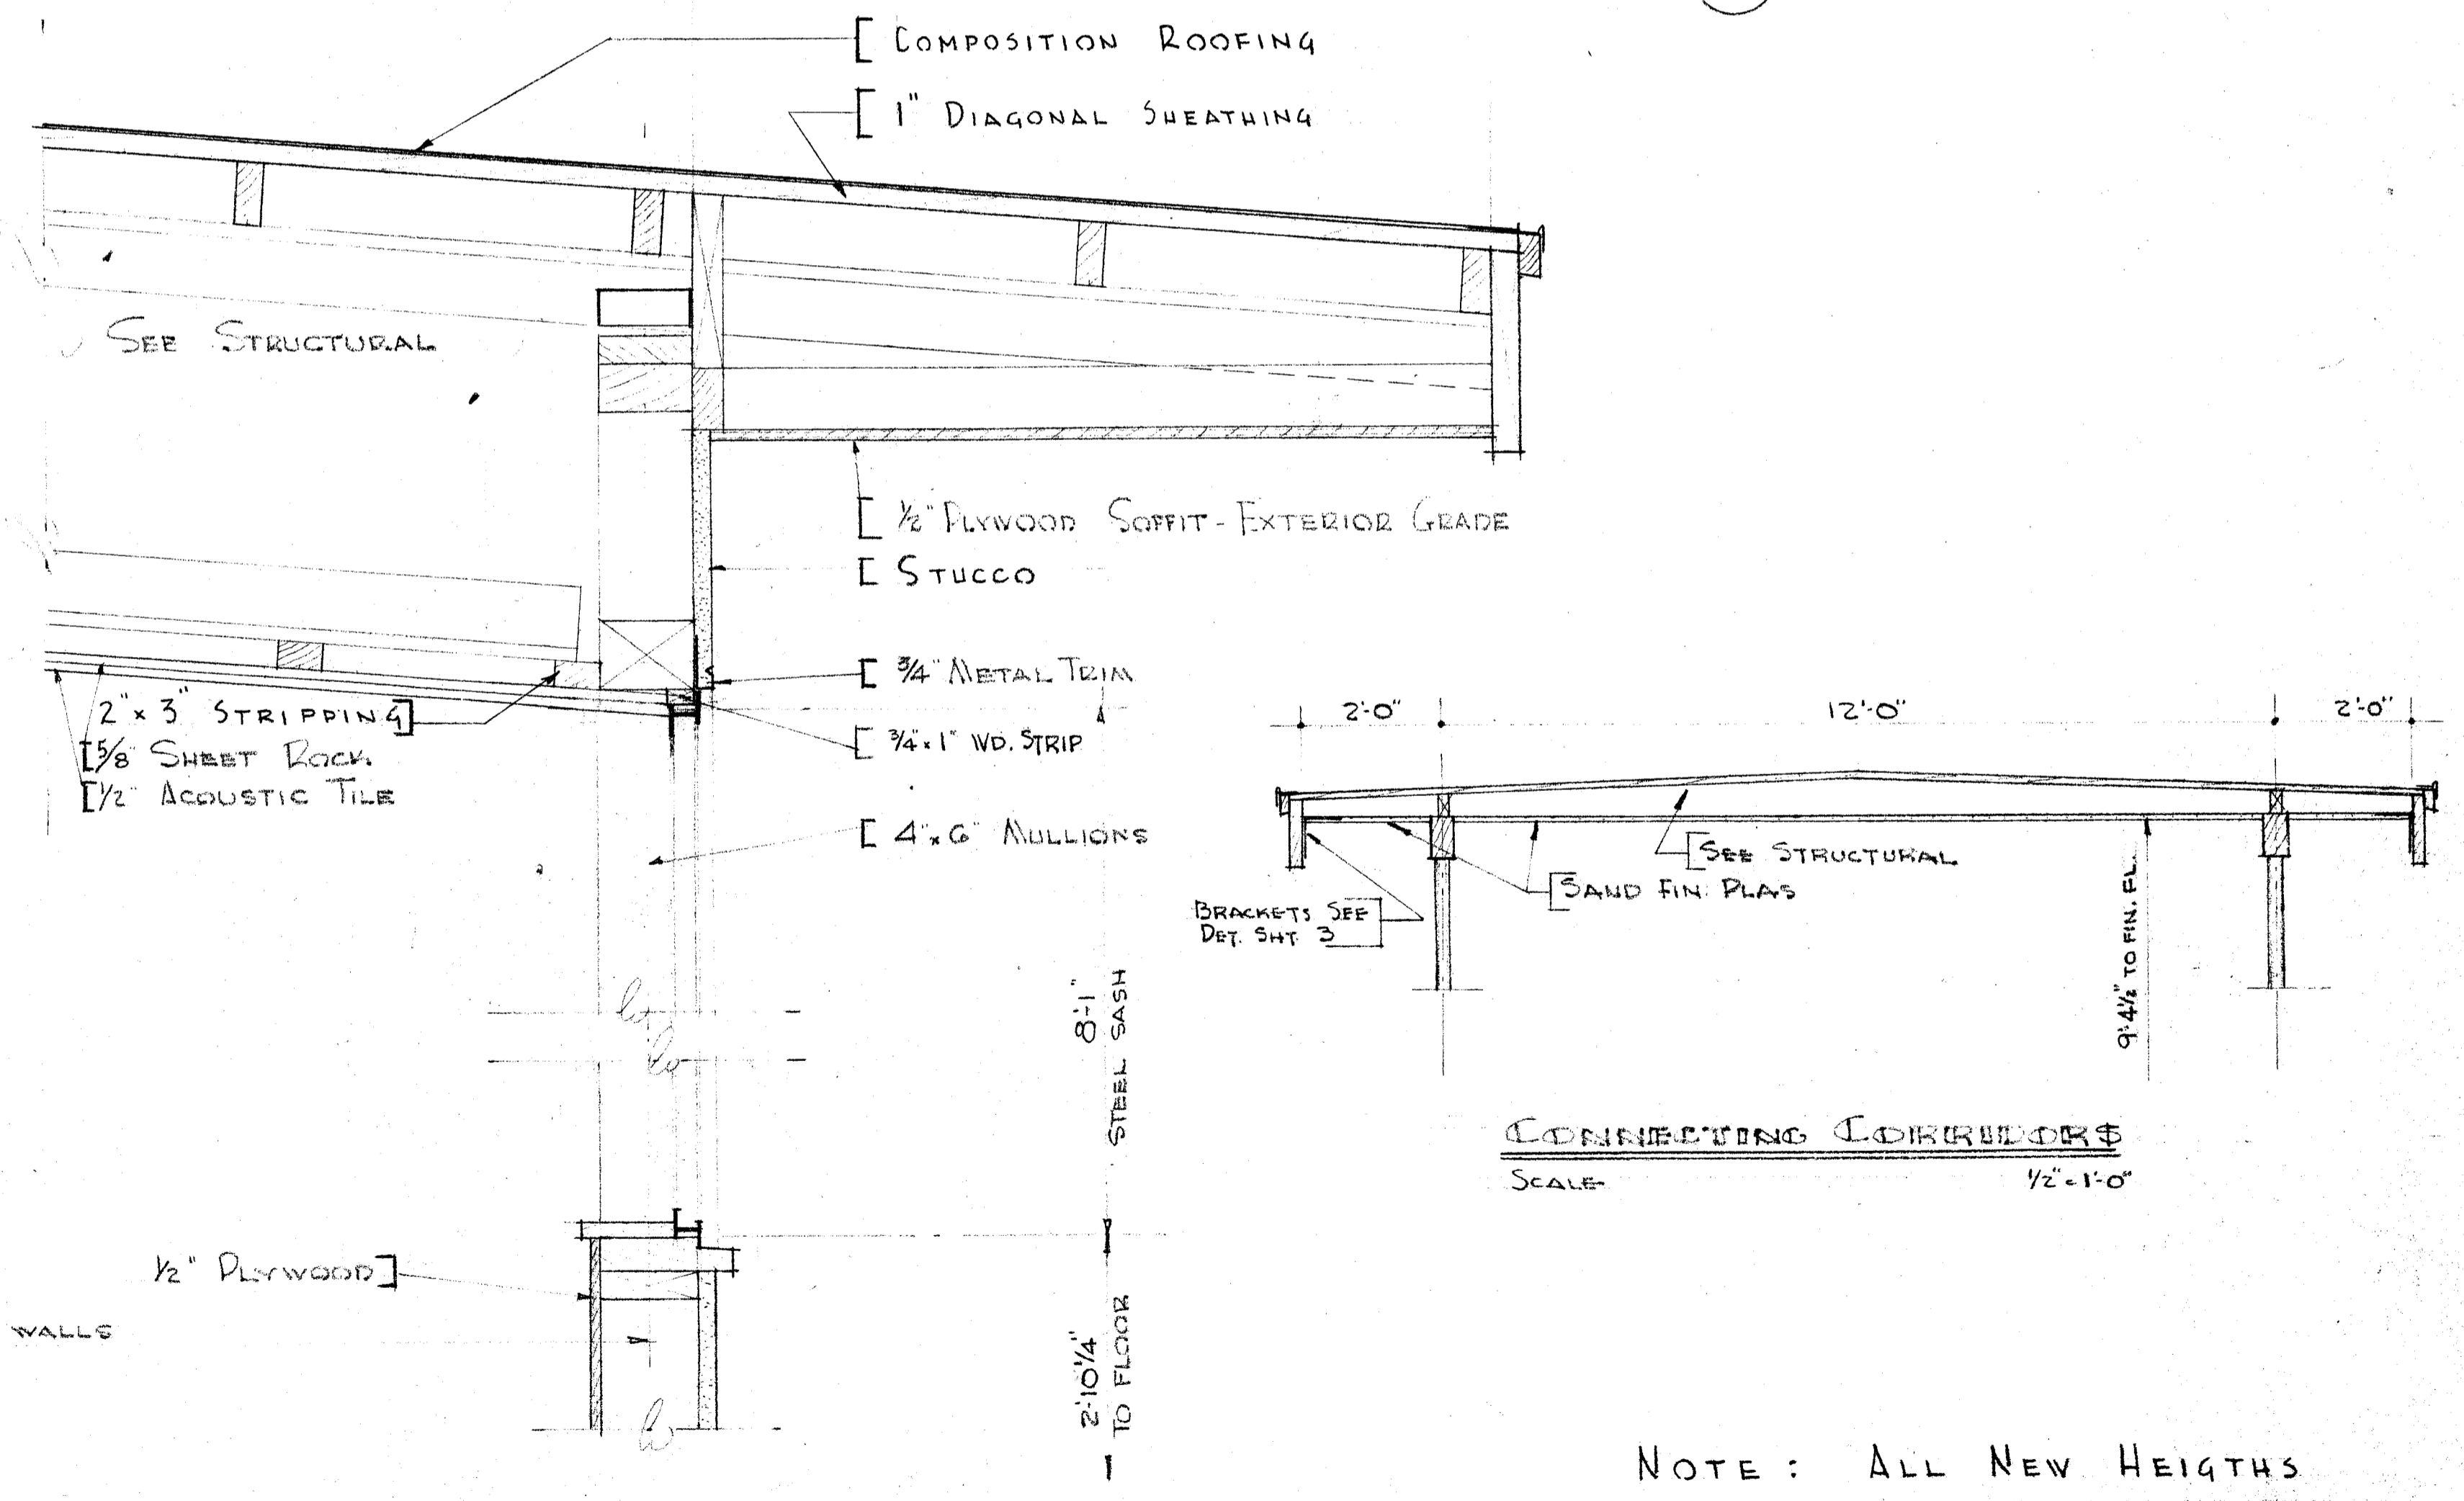

CONNECTING CORRIDOR
SCALE 1/2" = 1'-0"

NOTE: ALL NEW HEIGHTS
TO MATCH EXISTING

DIVISION OF SCHOOL HOUSE PLANNING <small>NOTE: CONTRACTOR IS TO VERIFY ALL DIMENSIONS ON THE WORK. THIS DRAWING IS THE PROPERTY OF THE ARCHITECT AND MUST BE RETURNED ON COMPLETION OF THE CONTRACT.</small>	STATE OF CALIFORNIA DEPARTMENT OF PUBLIC WORKS DIVISION OF ARCHITECTURE APPROVED NOV 5 1953 11380 <i>Harry W. Pollock</i> REGISTERED PROFESSIONAL ARCHITECT	COUNTY SUPERINTENDENT OF SCHOOLS	BOARD OF TRUSTEES FINAL APPROVAL <i>A. J. [Signature]</i> <i>Virginia C. Bellinger</i>	PRELIMINARY APPROVAL <i>[Signature]</i>	FRANKLIN SCHOOL ADDITION BAKERSFIELD CITY SCHOOL DISTRICT BAKERSFIELD CALIFORNIA	<i>C.B. Alford</i> C. B. ALFORD • ARCHITECT • W. J. THOMAS 602 HABERFELDE BUILDING - PHONE 2-1302 BAKERSFIELD CALIFORNIA	SHEET No. A 6
--	---	-------------------------------------	---	--	--	---	------------------