

**RENERO  
RUSSELL &  
ASSOCIATES**  
Architects • Engineers • Interior Designers/Decorators

Donald W. Renfro, AIA  
Mark E. Russell, AIA  




PROJECT

**BAKERSFIELD  
CITY  
SCHOOL  
DISTRICT**

**FREMONT  
ELEMENTARY  
SCHOOL  
MODERNIZATION**


KEY PLAN

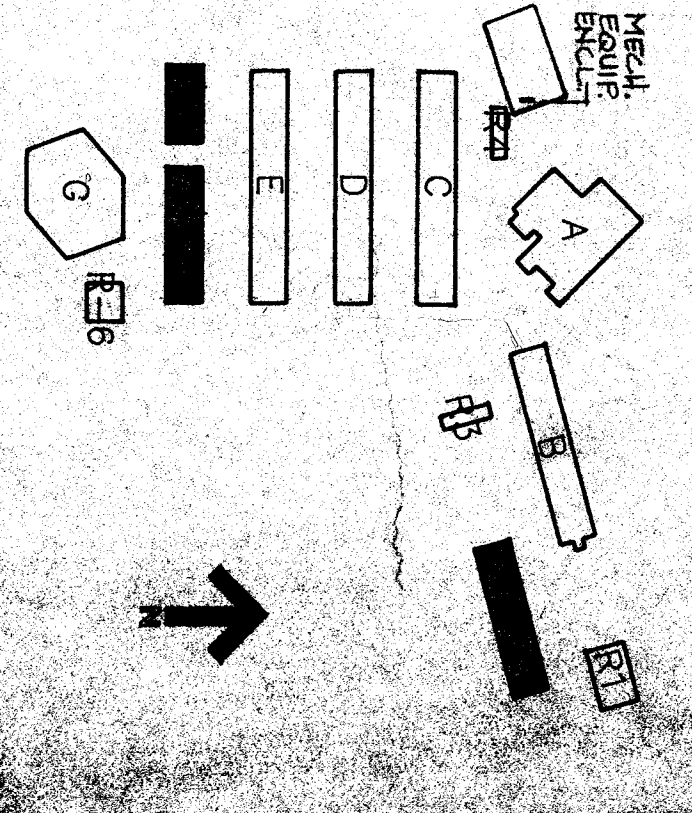

**BAKERSFIELD CITY SCHOOL DISTRICT  
BOARD OF SUPERVISORS**

DATE	APPROVED
DATE	ISSUED FOR
DATE	DATE
DATE	REVISIONS


**ELECTRICAL POWER AND SIGNAL  
BUILDINGS F, R-2, R-5**

APPROVED/ARCHITECT  
CHECKED BY  
DRAWN BY  
PROJECT NO.


**E-8**

SHEET NUMBER


NOTE  
SEE SHEET E-4 FOR LEGEND.

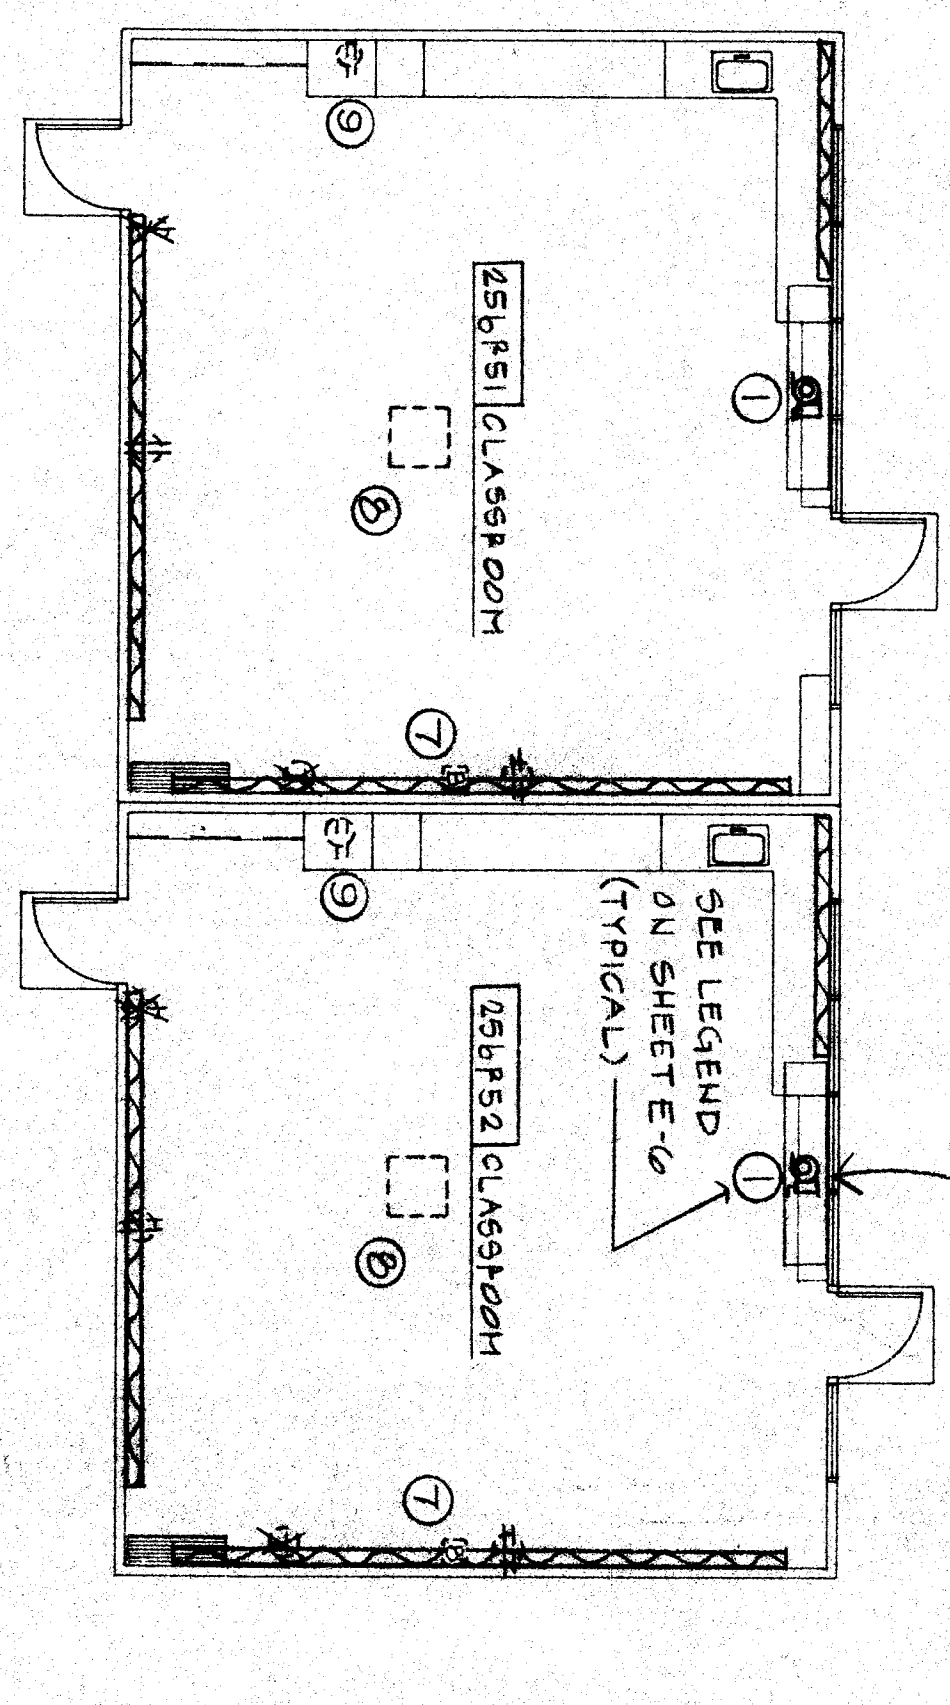

**BUILDING R-5**

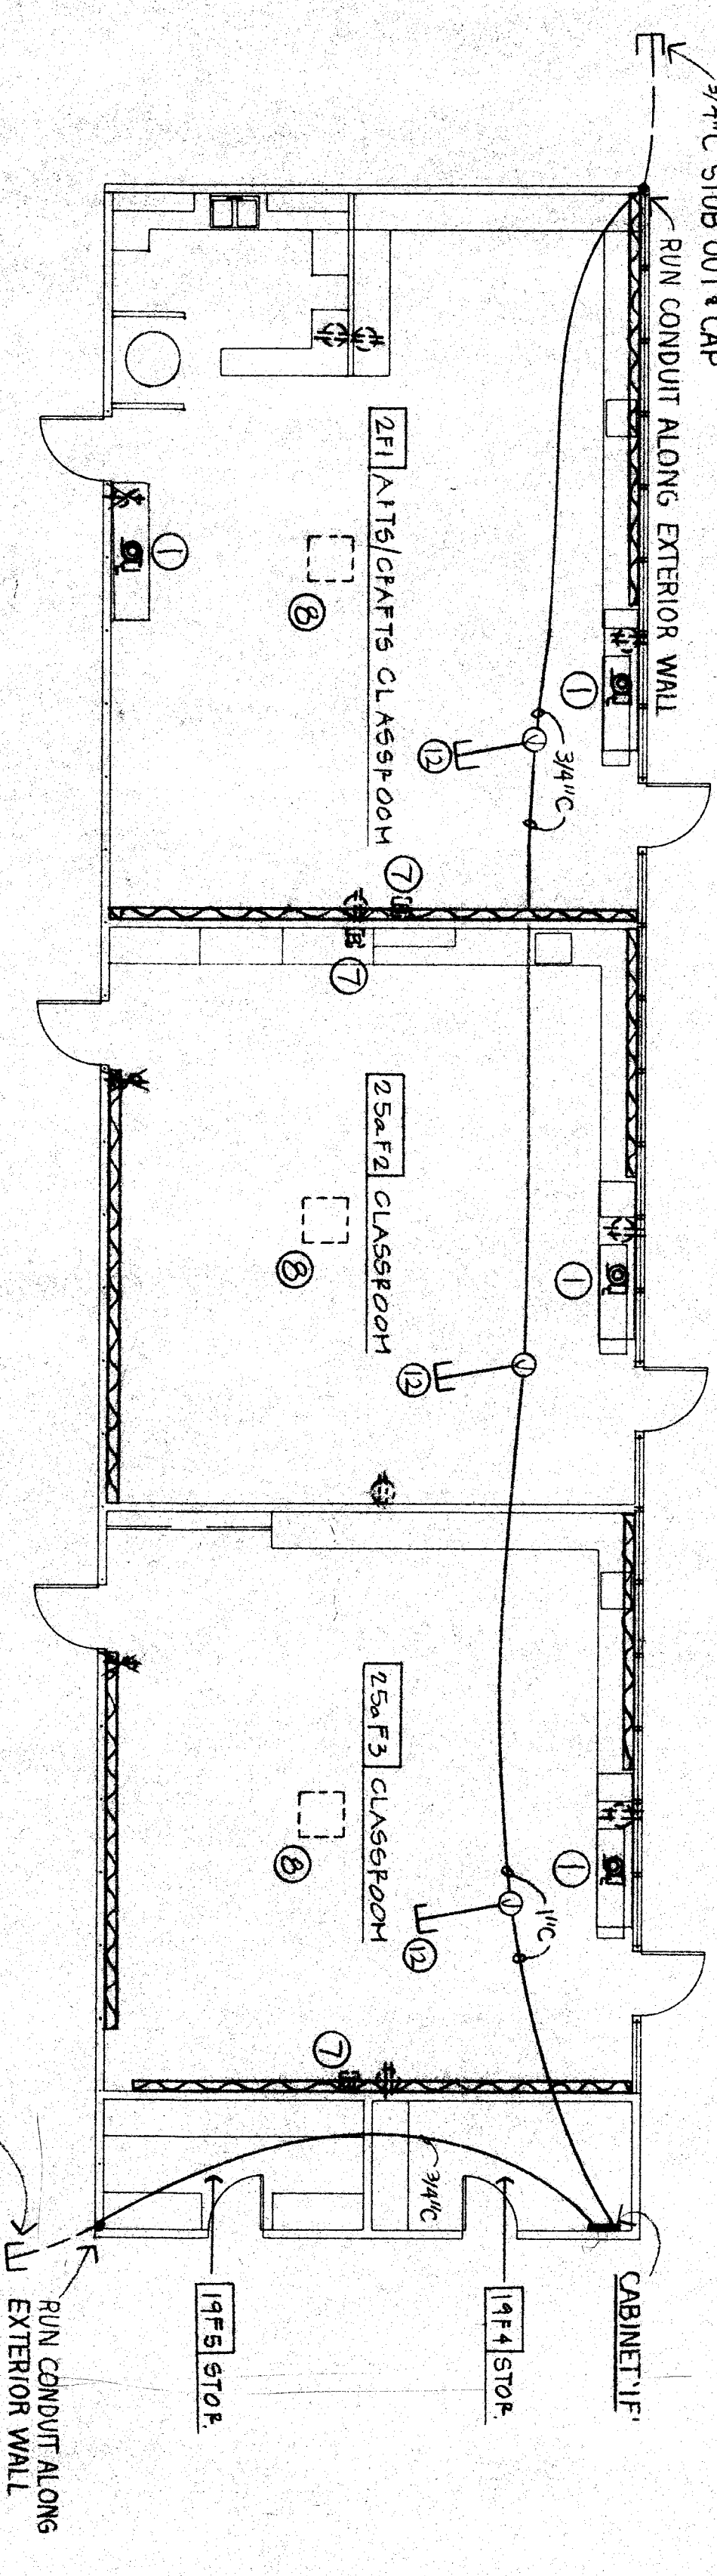

**BUILDING F**

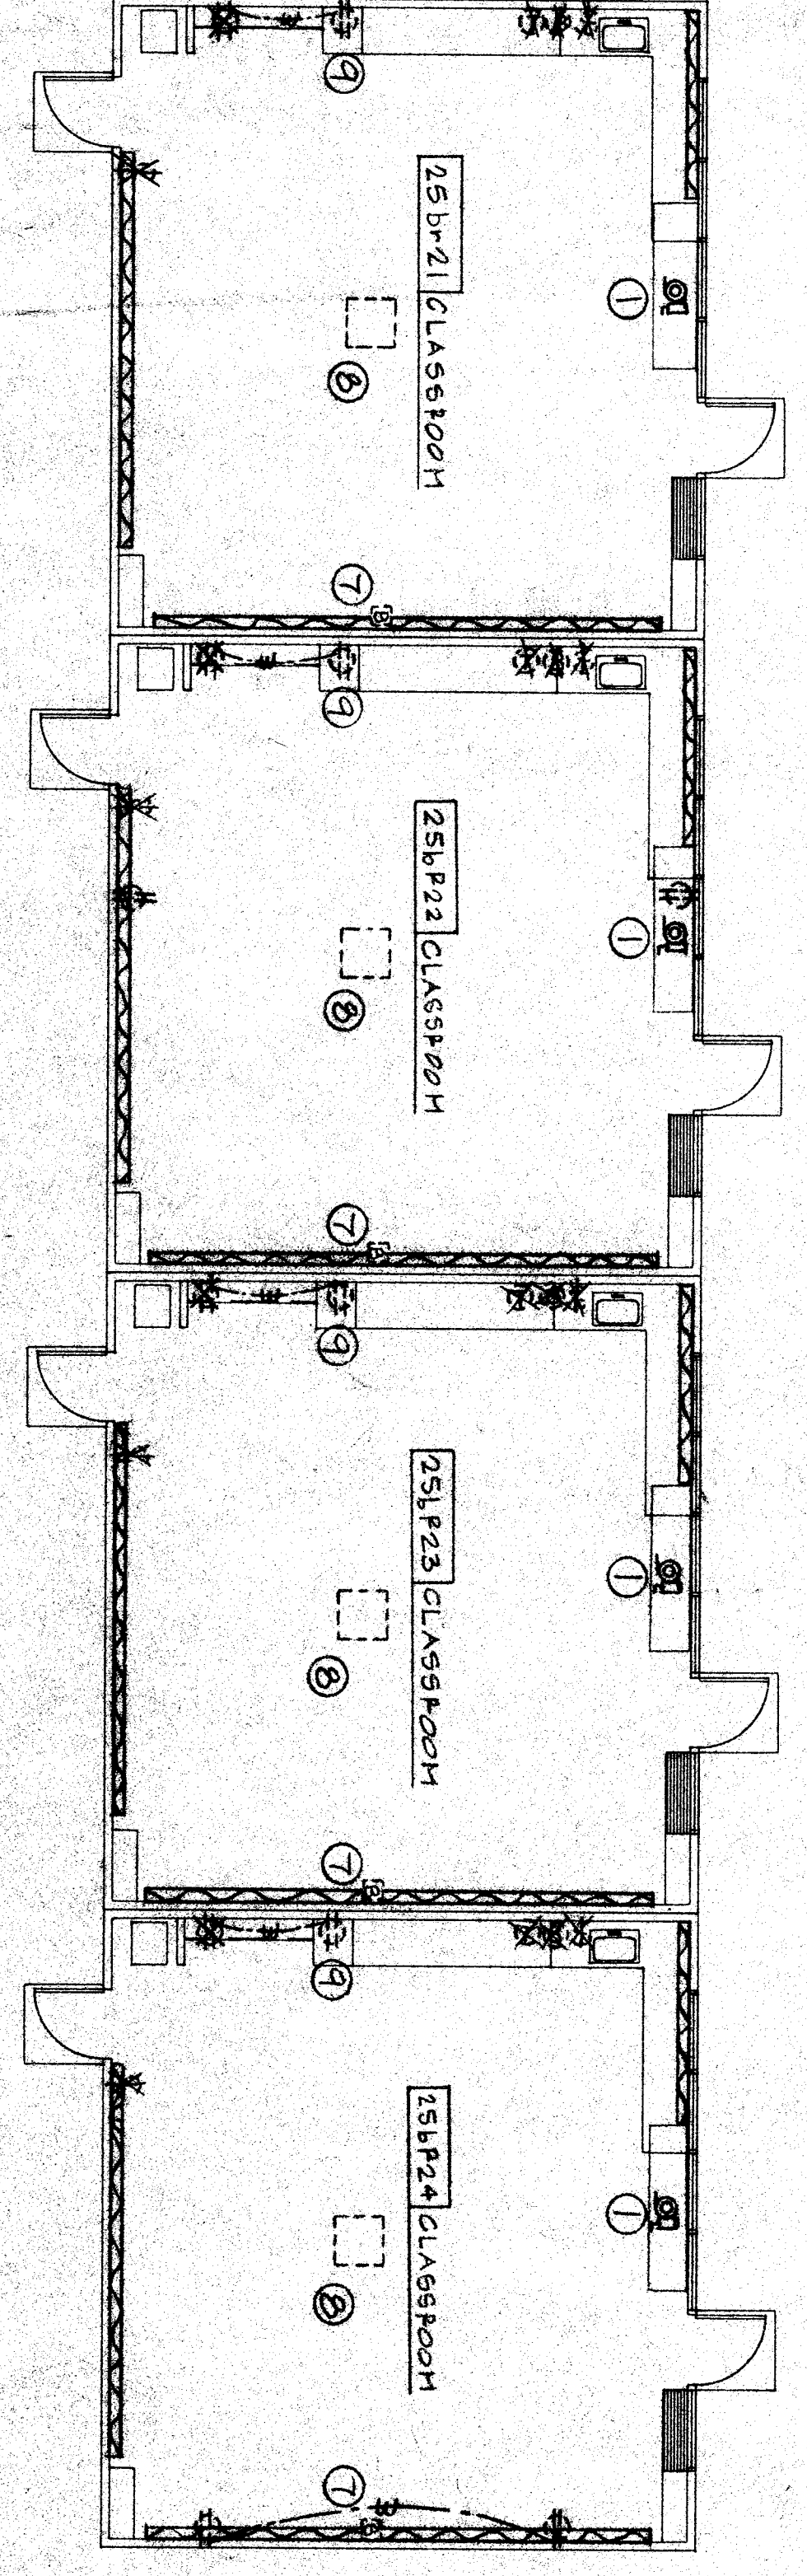

**BUILDING R-2**

DESIGNATION STAMP  
Professional Seal  
DEC 13 1989  
Structural Safety Section  


