


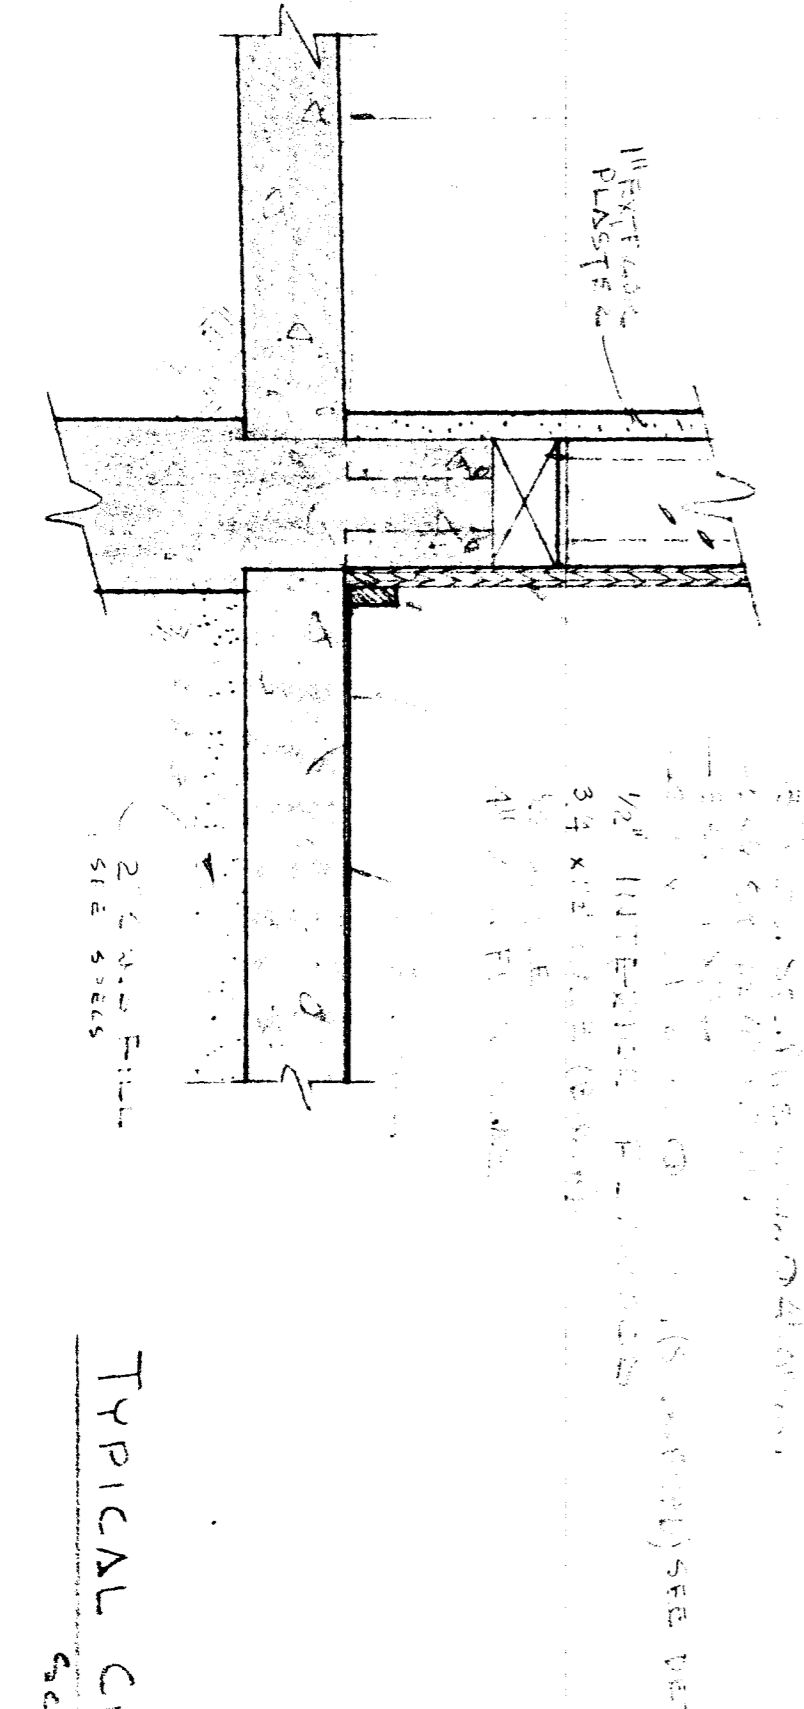
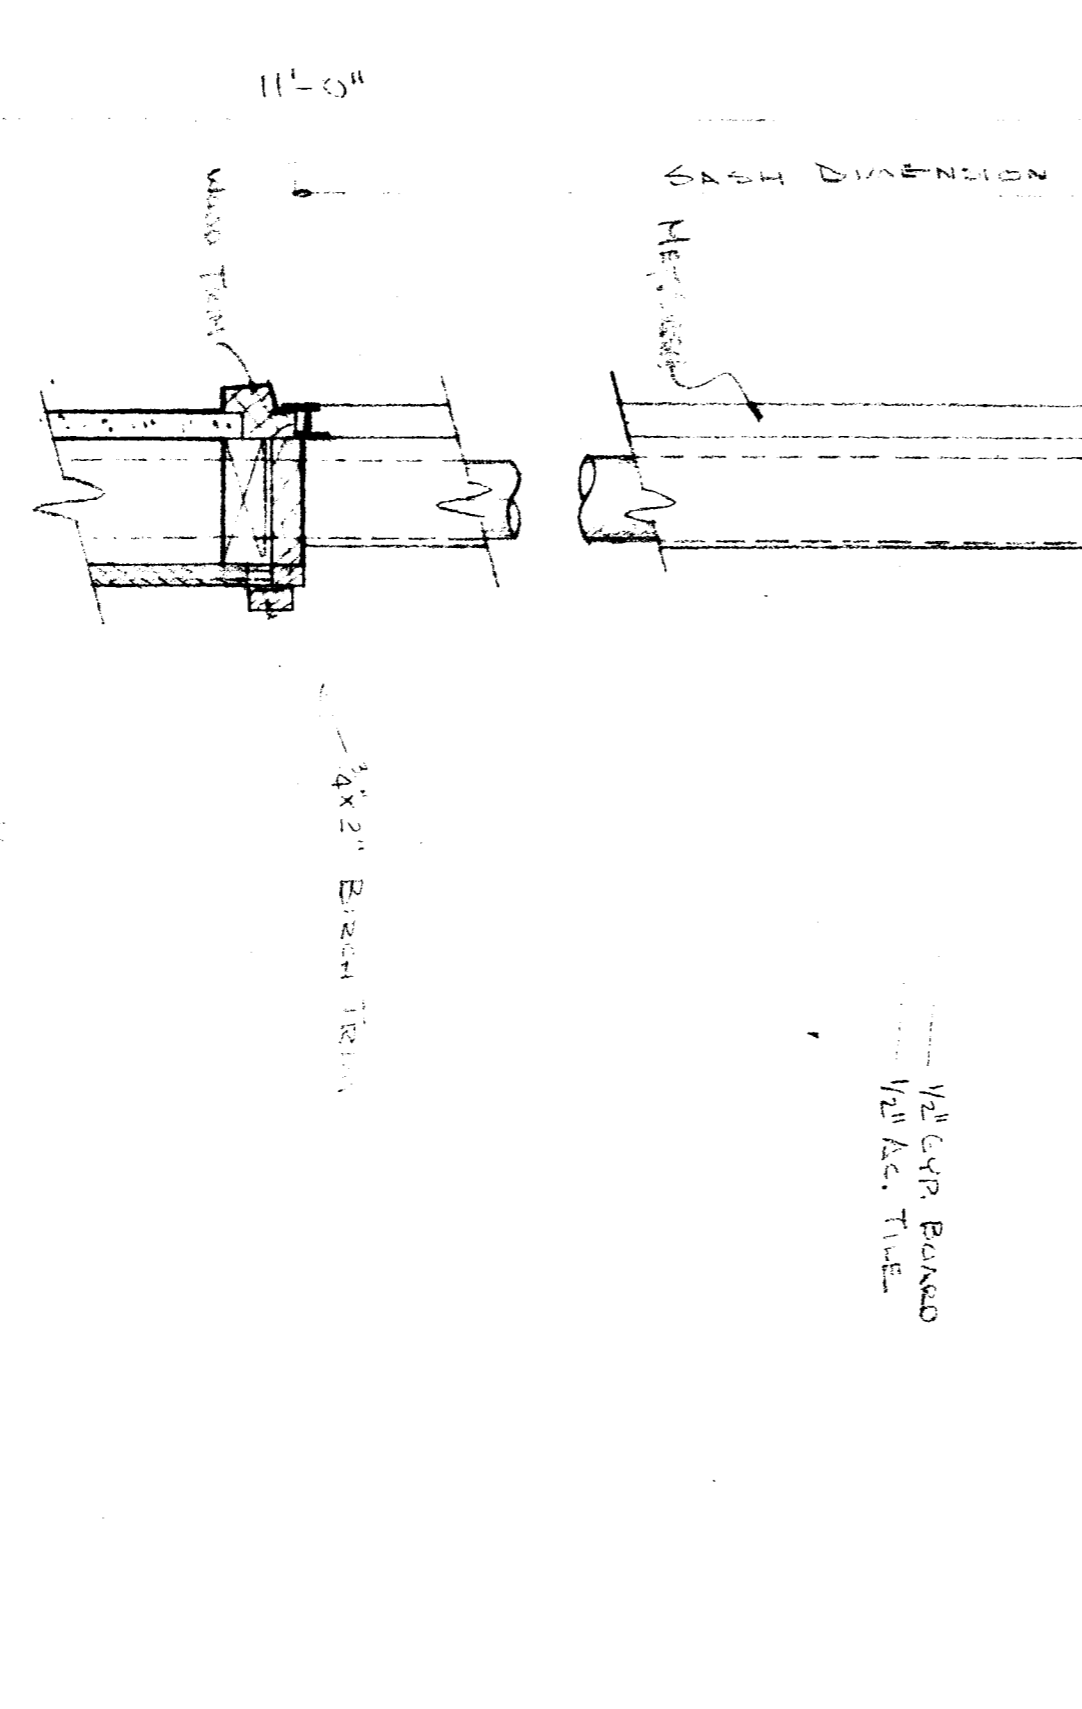
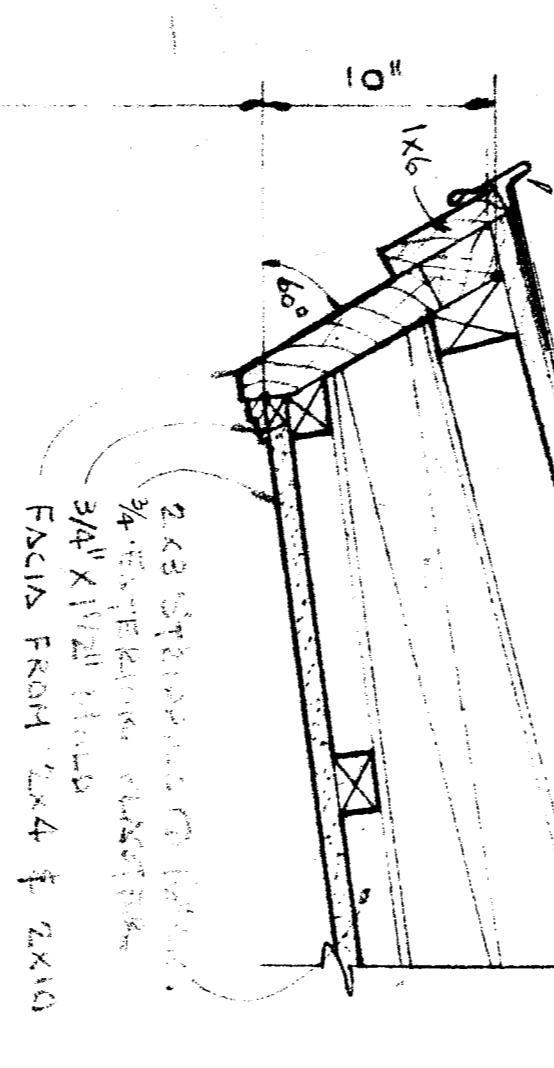
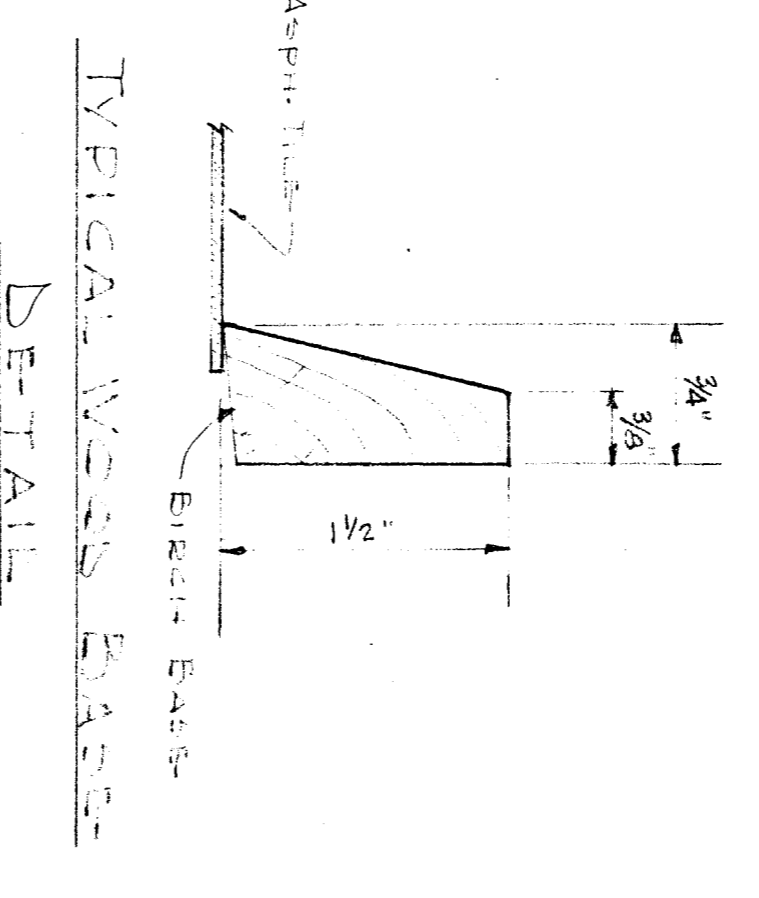
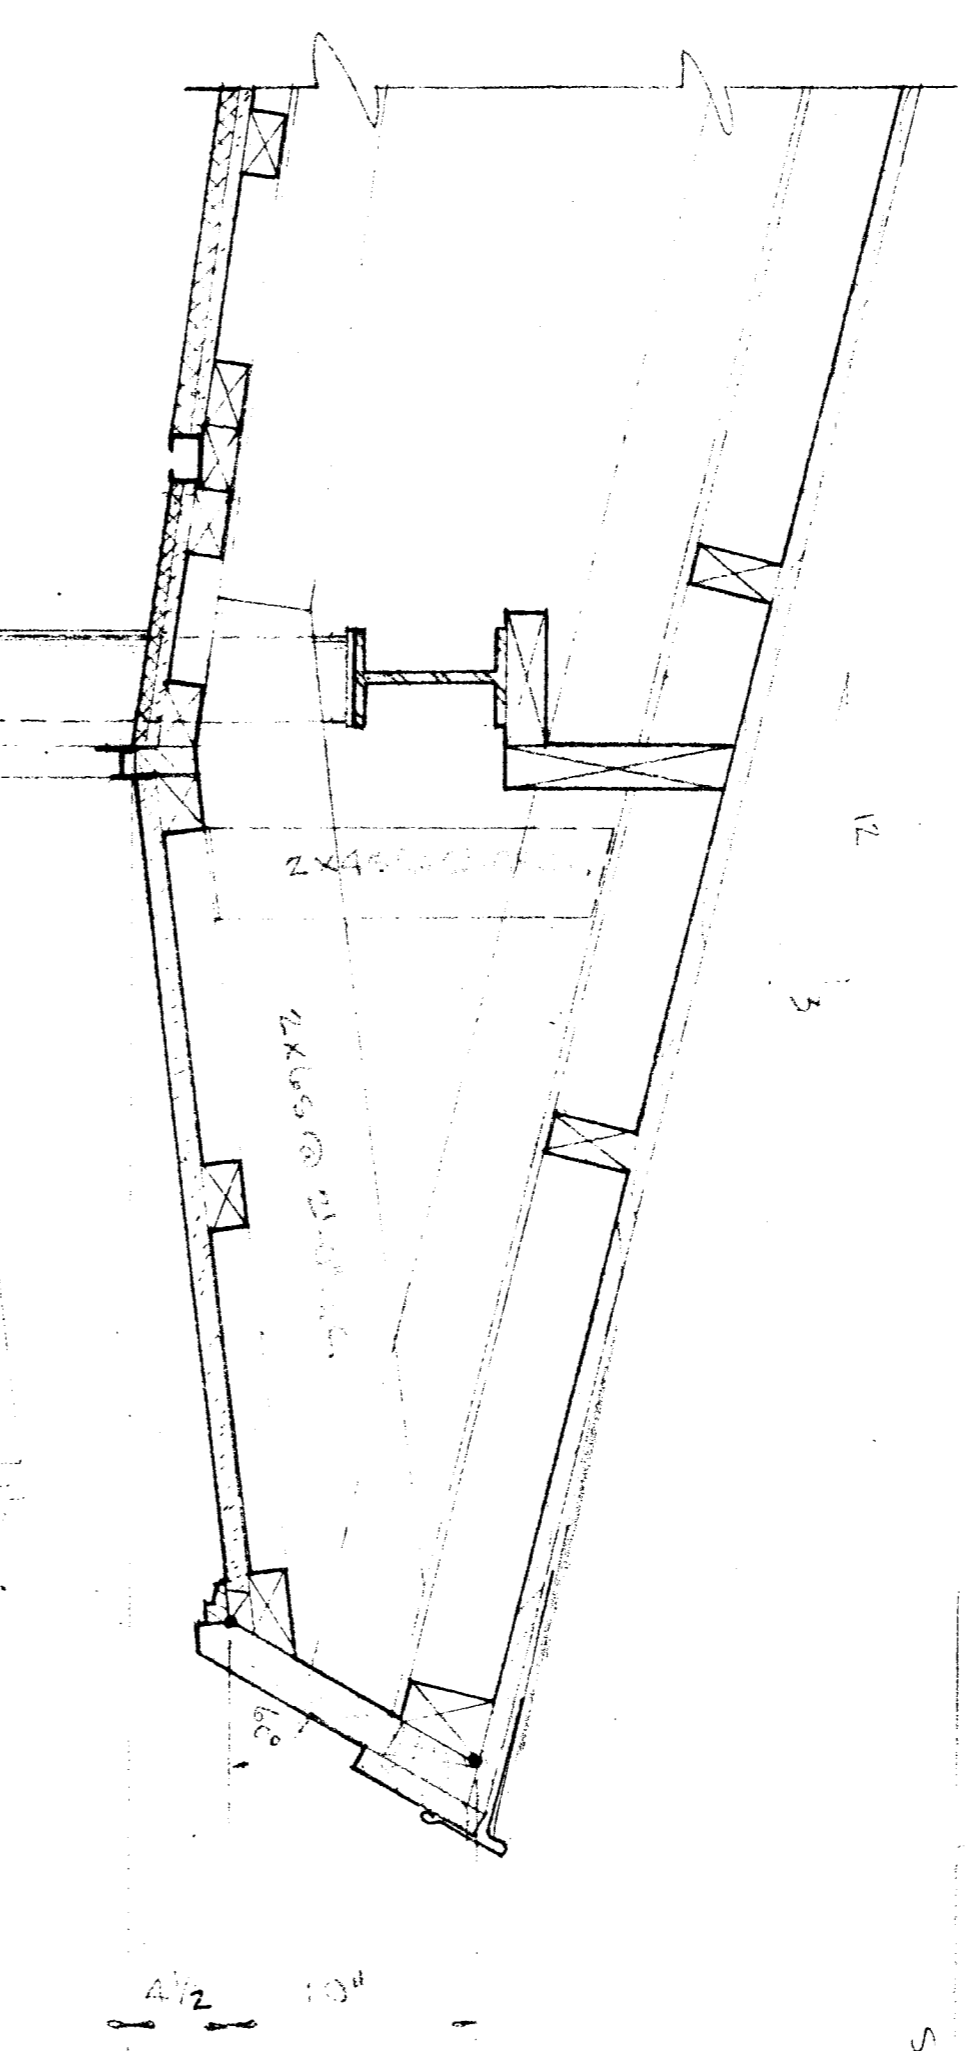


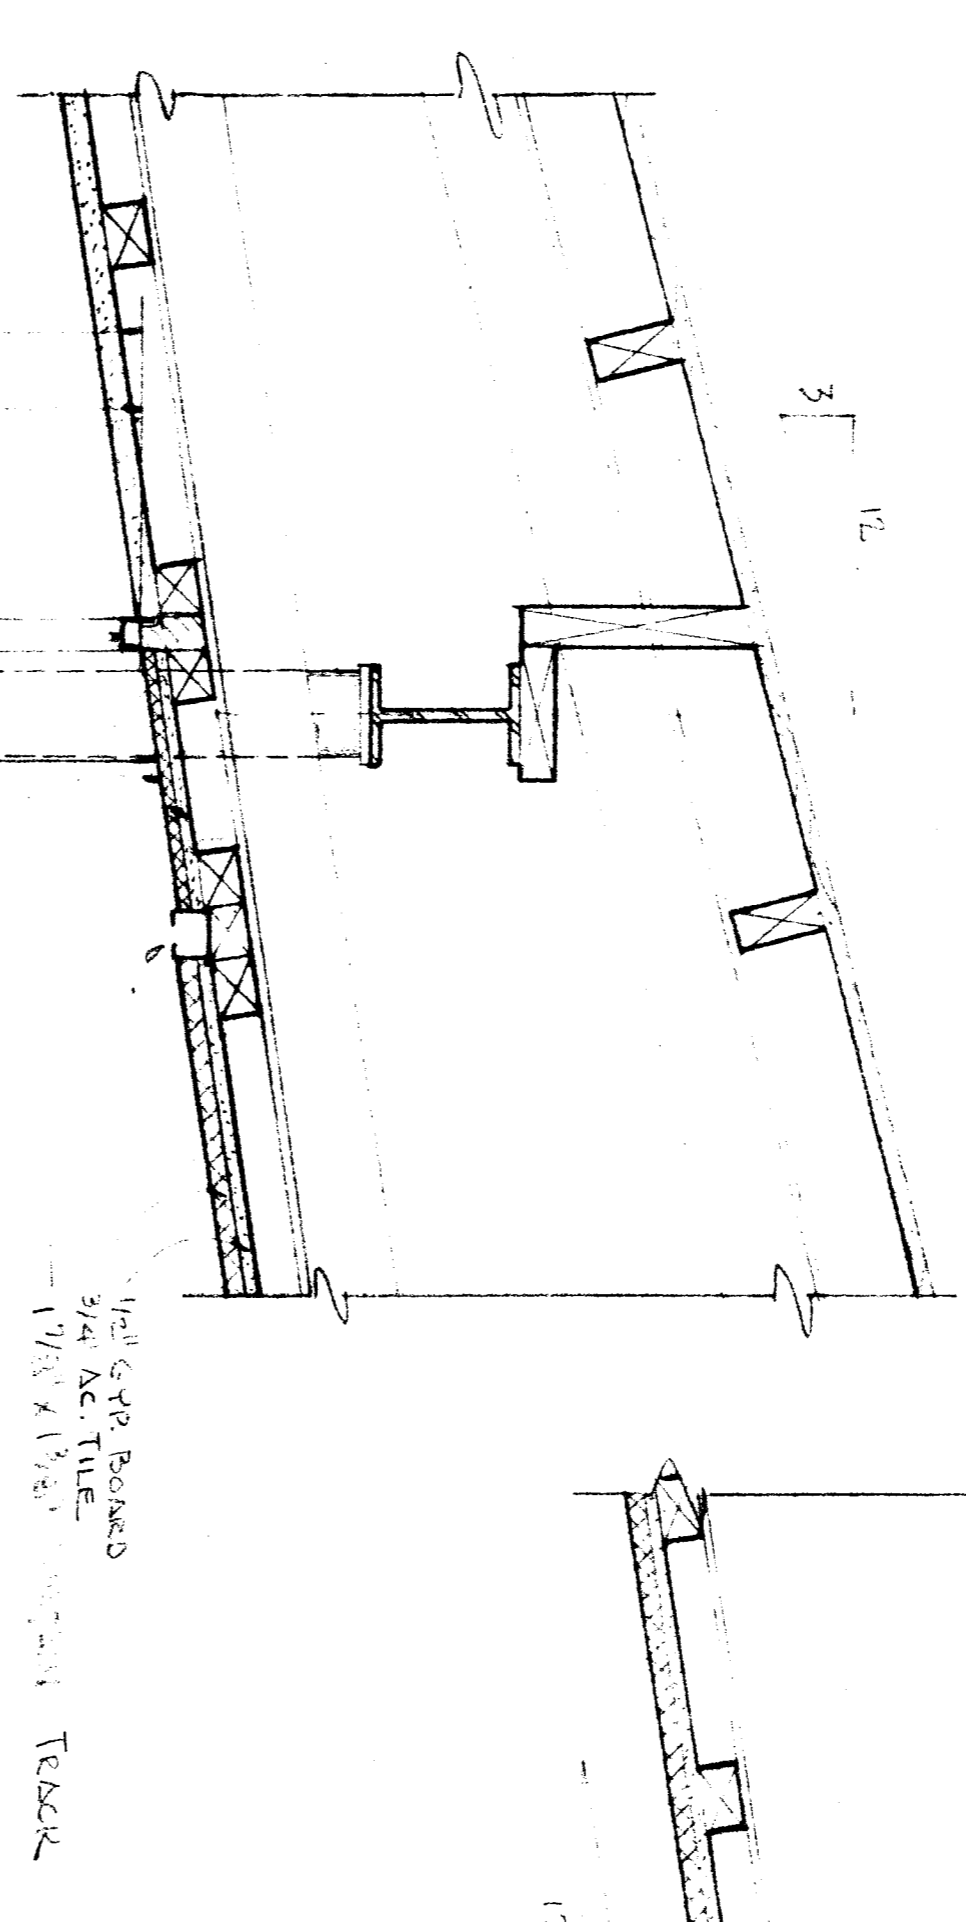

LOCATION OF CLASSROOM IN SCHOOL
SCALE: 1/2" = 1'-0"

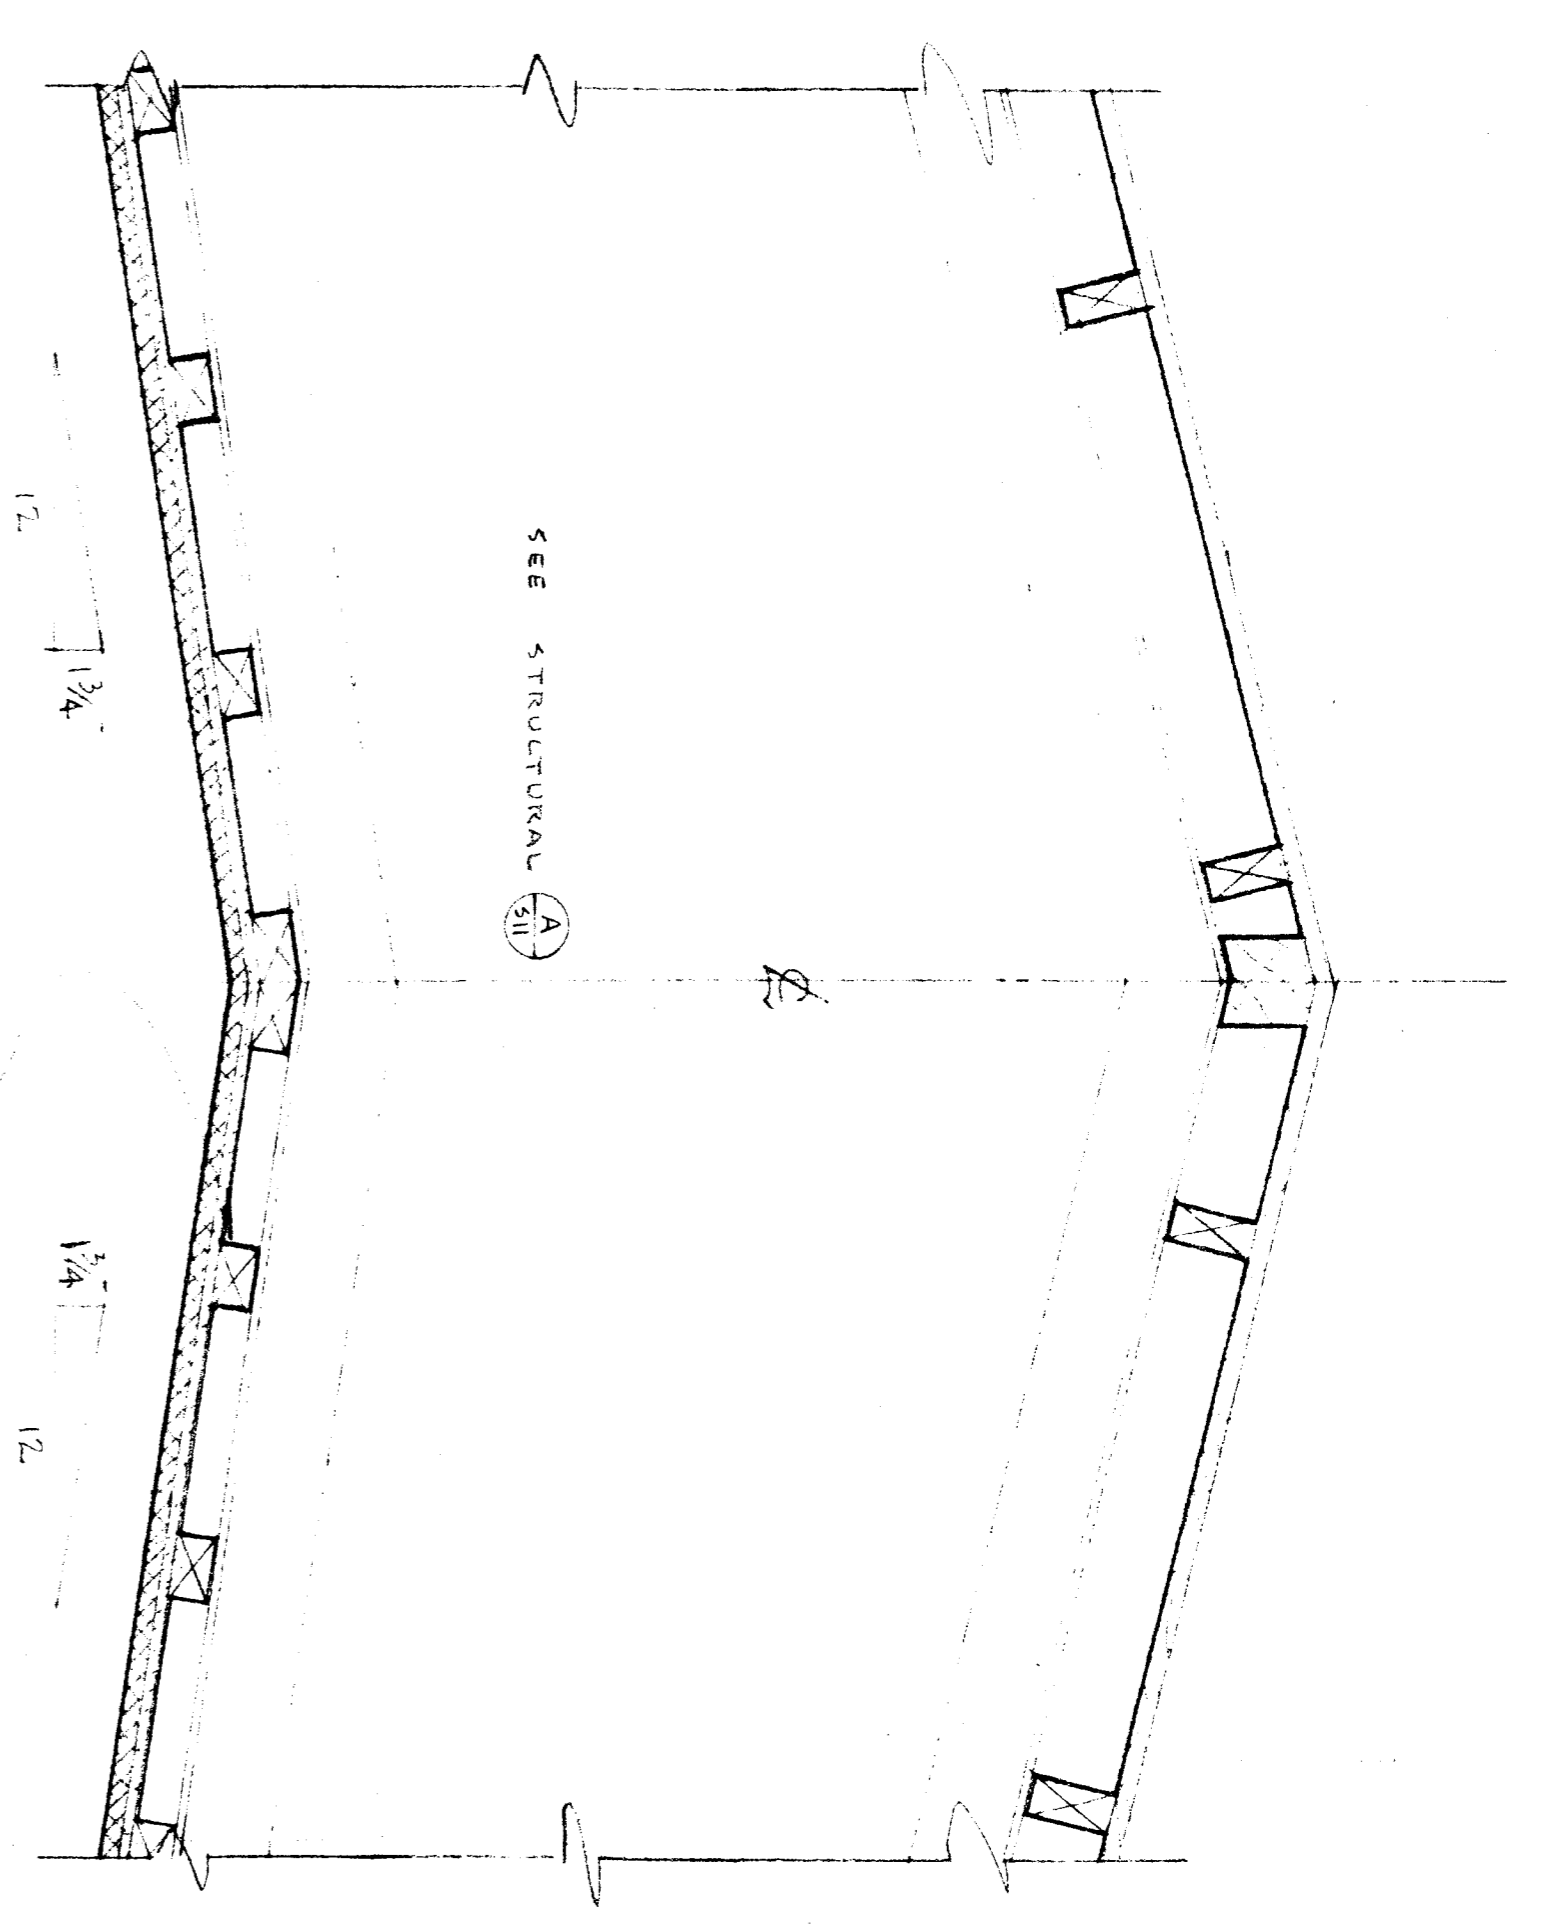

TYPICAL CLASSROOM SECTION
SCALE: 1/2" = 1'-0"

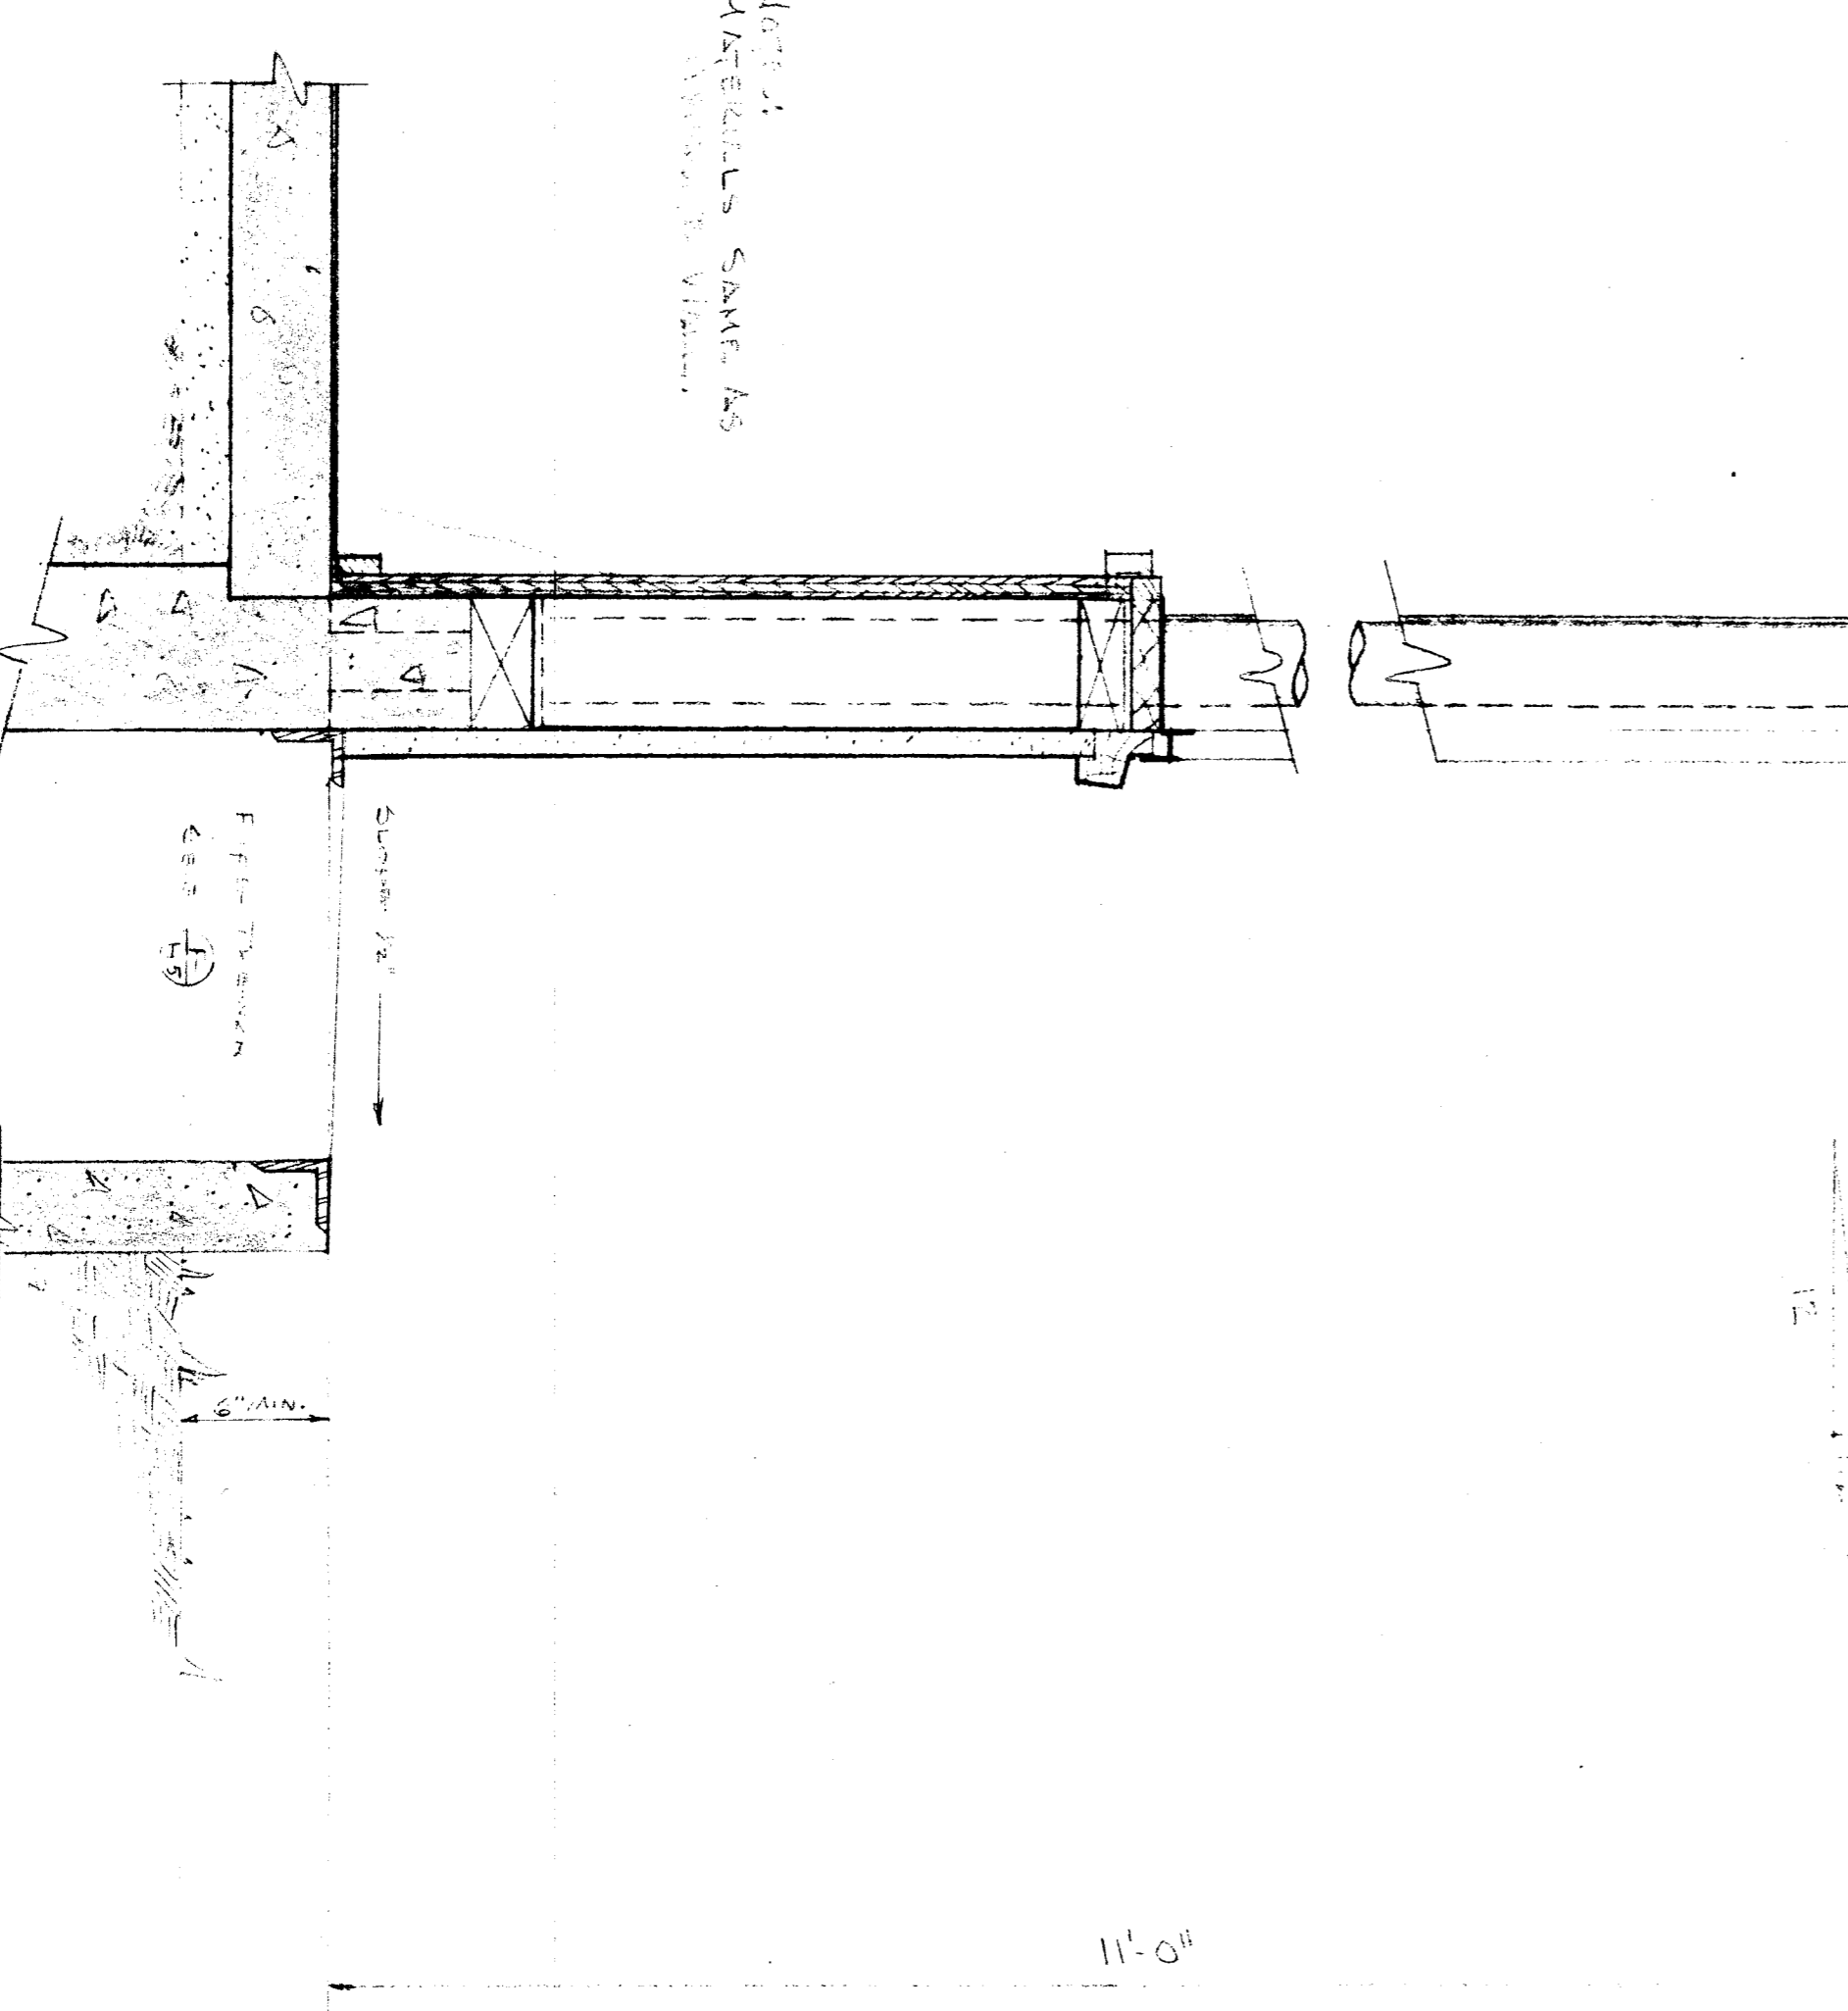

Notes:
MATERIALS SAME AS



