



CLASSROOM UNIT - 5

- NOTES:
 5. VERIFY EXACT LOCATION OF ALL WALLS, DOORS, WINDOWS, AND PARTITIONS ON THIS UNIT. SEE ARCH. DRAWINGS FOR WINDOW SCHEDULES.
 6. SEE SHIT. EG FOR RM. NAMES & NUMBERS.


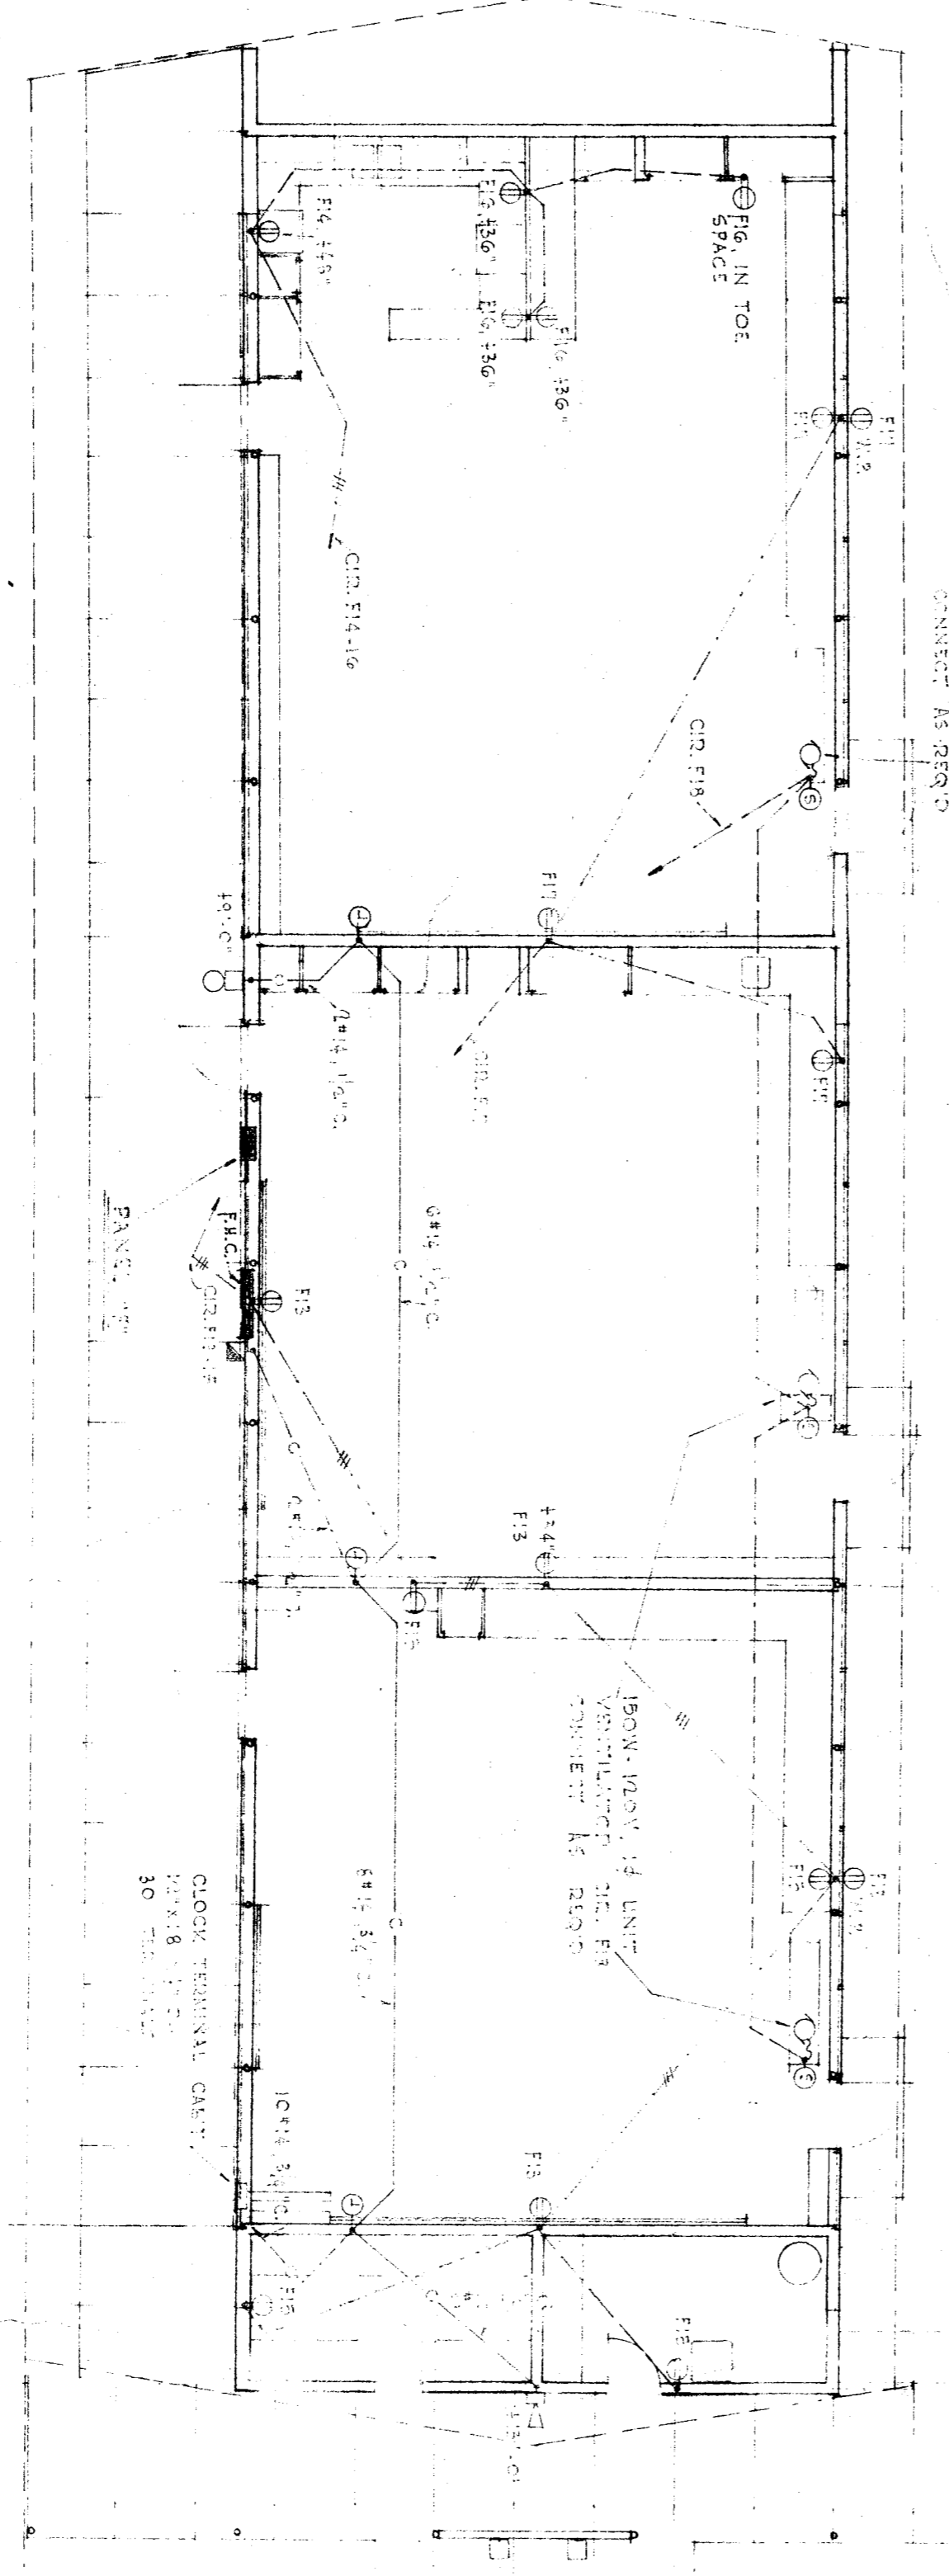


CLASSROOM UNIT - 2

RECEPTACLE & SIGNAL FLOOR PLANS

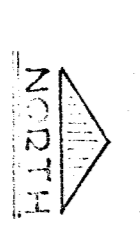

PLAN - MECH. RM. EQ.

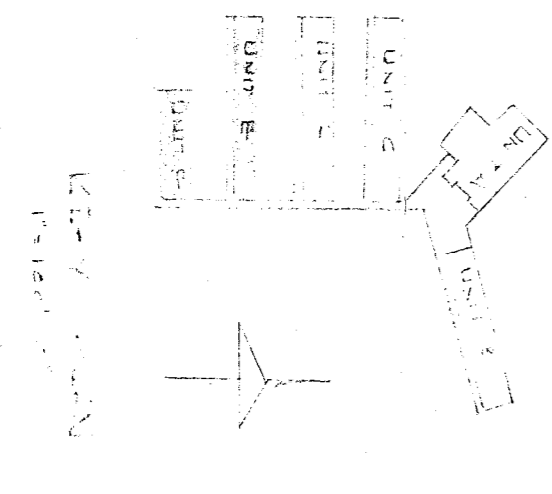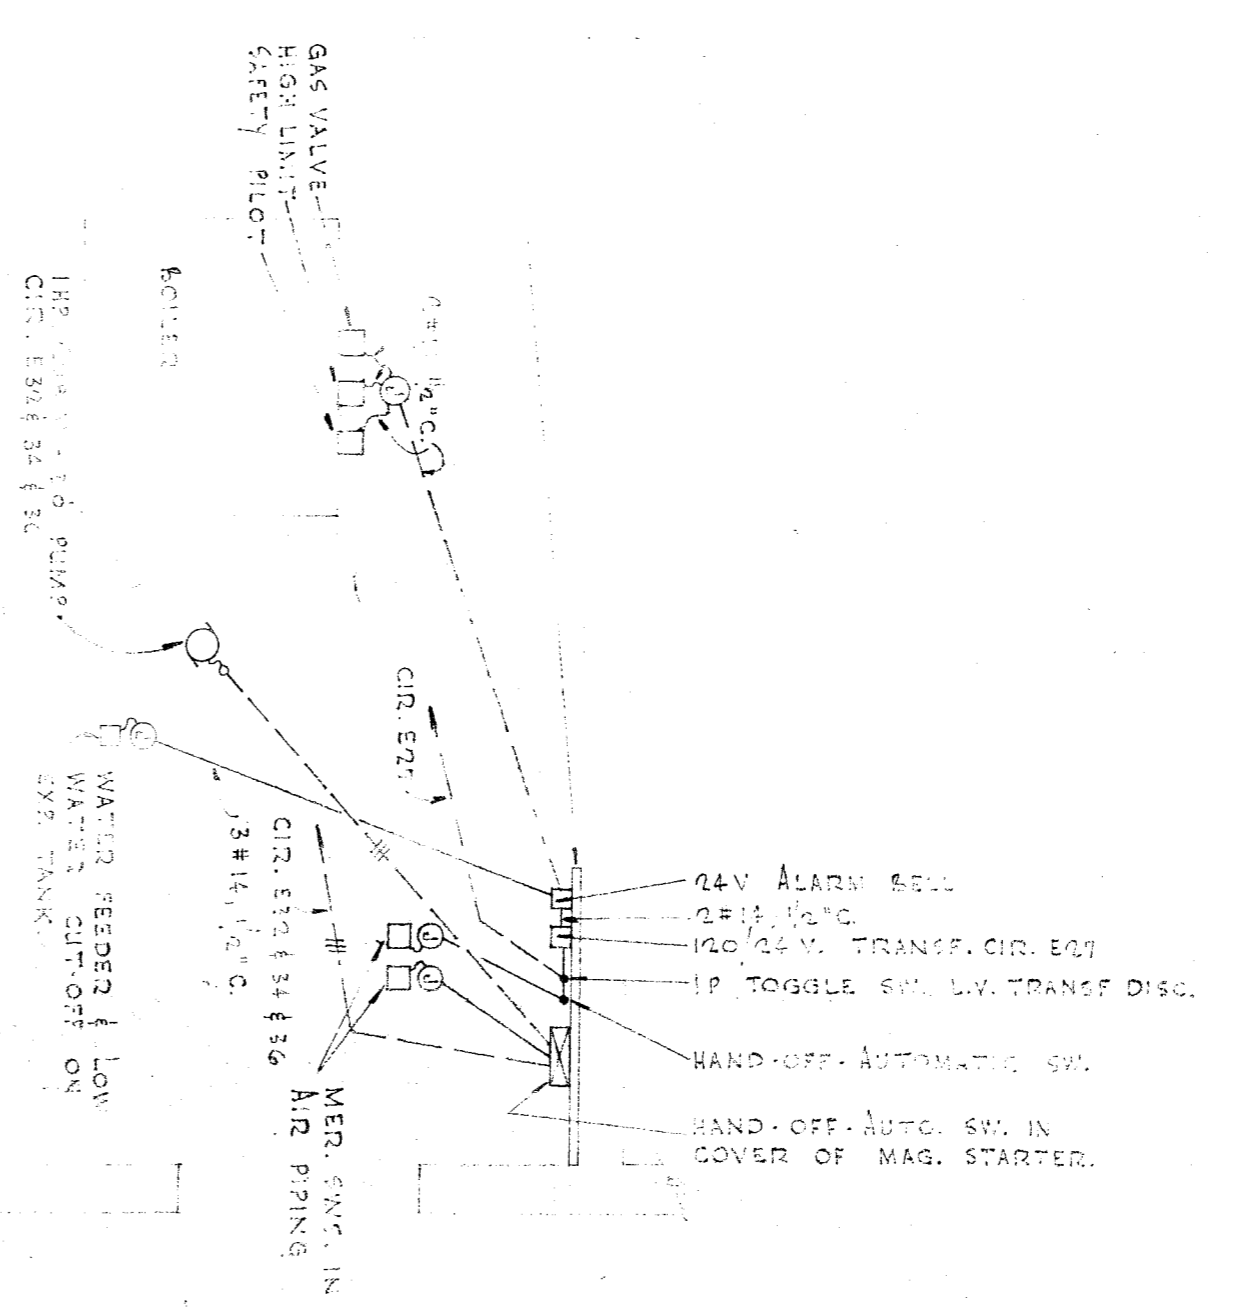

POSTER K. SAMPSON
ELECTRICAL ENGINEER
810 WEST 15TH ST. LOS ANGELES
CALIFORNIA

STATE DIVISION OF ARCHITECTURE
11002
APPROVED FEB 2 1968

ARCHITECTS
W. C. ...

W. C. ...

KEYS ...

STATE BOARD OF EDUCATION

JOHN C. ...

JOHN C. ...

...