

MARK	DATE	REVISIONS

CHECK AND VERIFY ALL DIMENSIONS BEFORE PROCEEDING WITH THE WORK. REPORT DISCREPANCIES TO THE ARCHITECT. ALL CONSTRUCTION SHALL CONFORM TO THE C.I.B.C.

RUTH HARDING SCHOOL
 MODERNIZATION
 3201 PICO AVE.
 FOR
 BAKERSFIELD CITY SCHOOL DISTRICT
 BAKERSFIELD, KERN COUNTY, CALIFORNIA

CONTRACTOR STAMP
 DIV. OF THE STATE ARCHITECT
 APPROVED FOR CONSTRUCTION
 DATE: 03/10/15
 P.N. N/A





ARCHITECT
 BOI L. STRAIT
 BAKERSFIELD, CA 93301
 PH: (661) 327-1632
 FAX: (661) 327-2339

ADDENDUM #01
 RUTH HARDING SCHOOL
 MODERNIZATION
 BAKERSFIELD CITY SCHOOL DISTRICT
 BAKERSFIELD, CALIFORNIA

DRAW NO. 17

INTERIOR ELEVATIONS

JOB NO. 957.1
 DRAWN: BENT
 CHECKED: DATE: 09/18/03
9.0.1
 1 OF 31 SHEETS

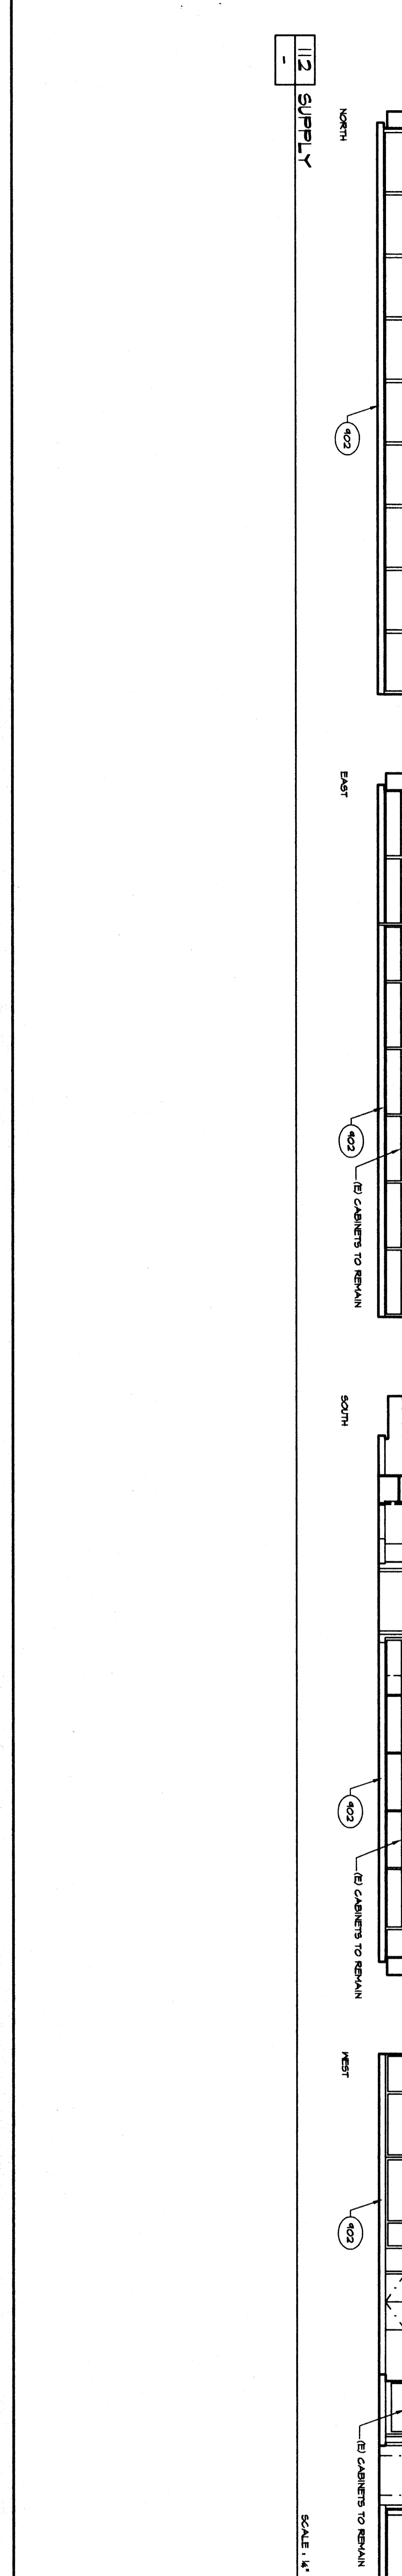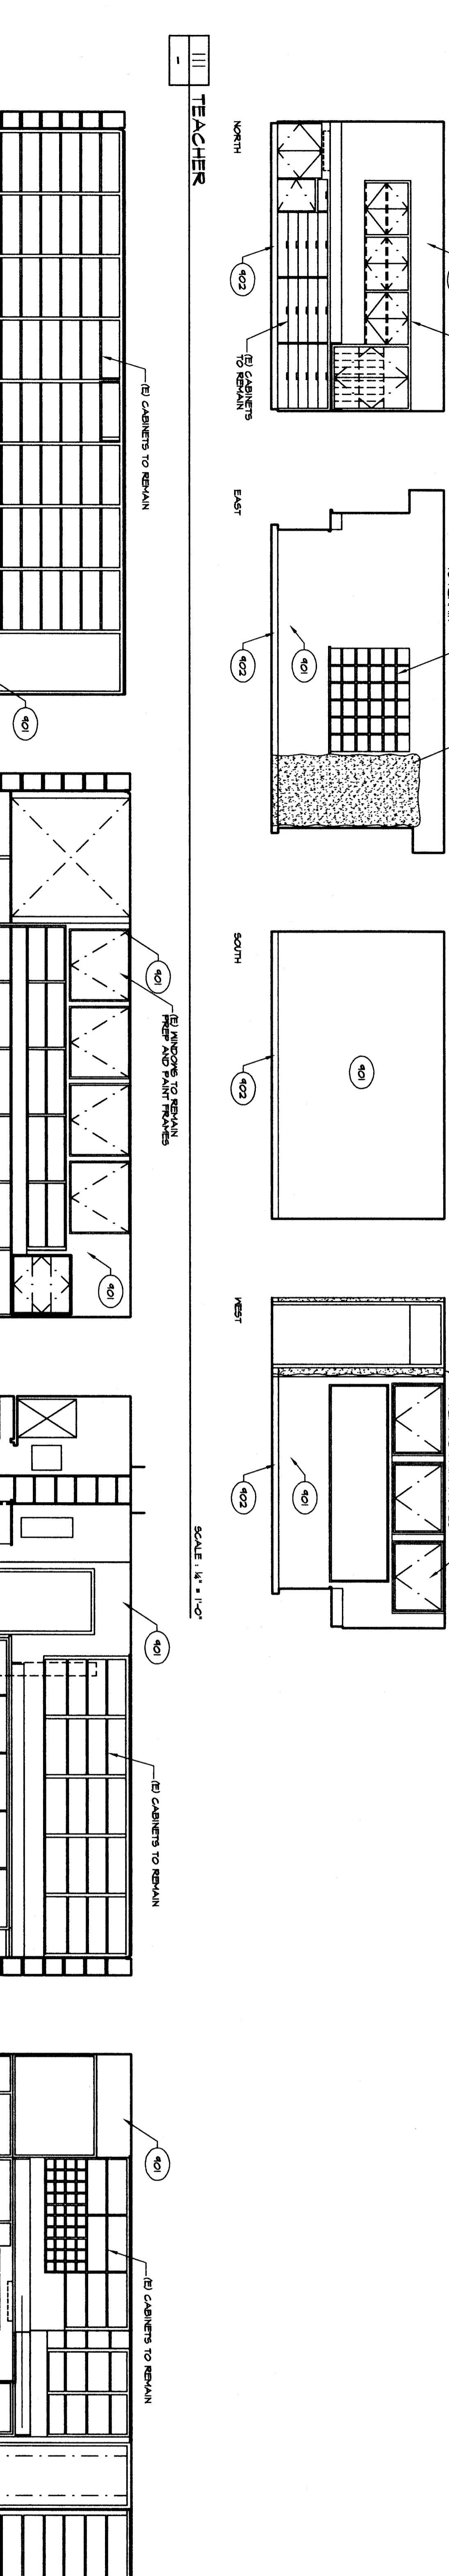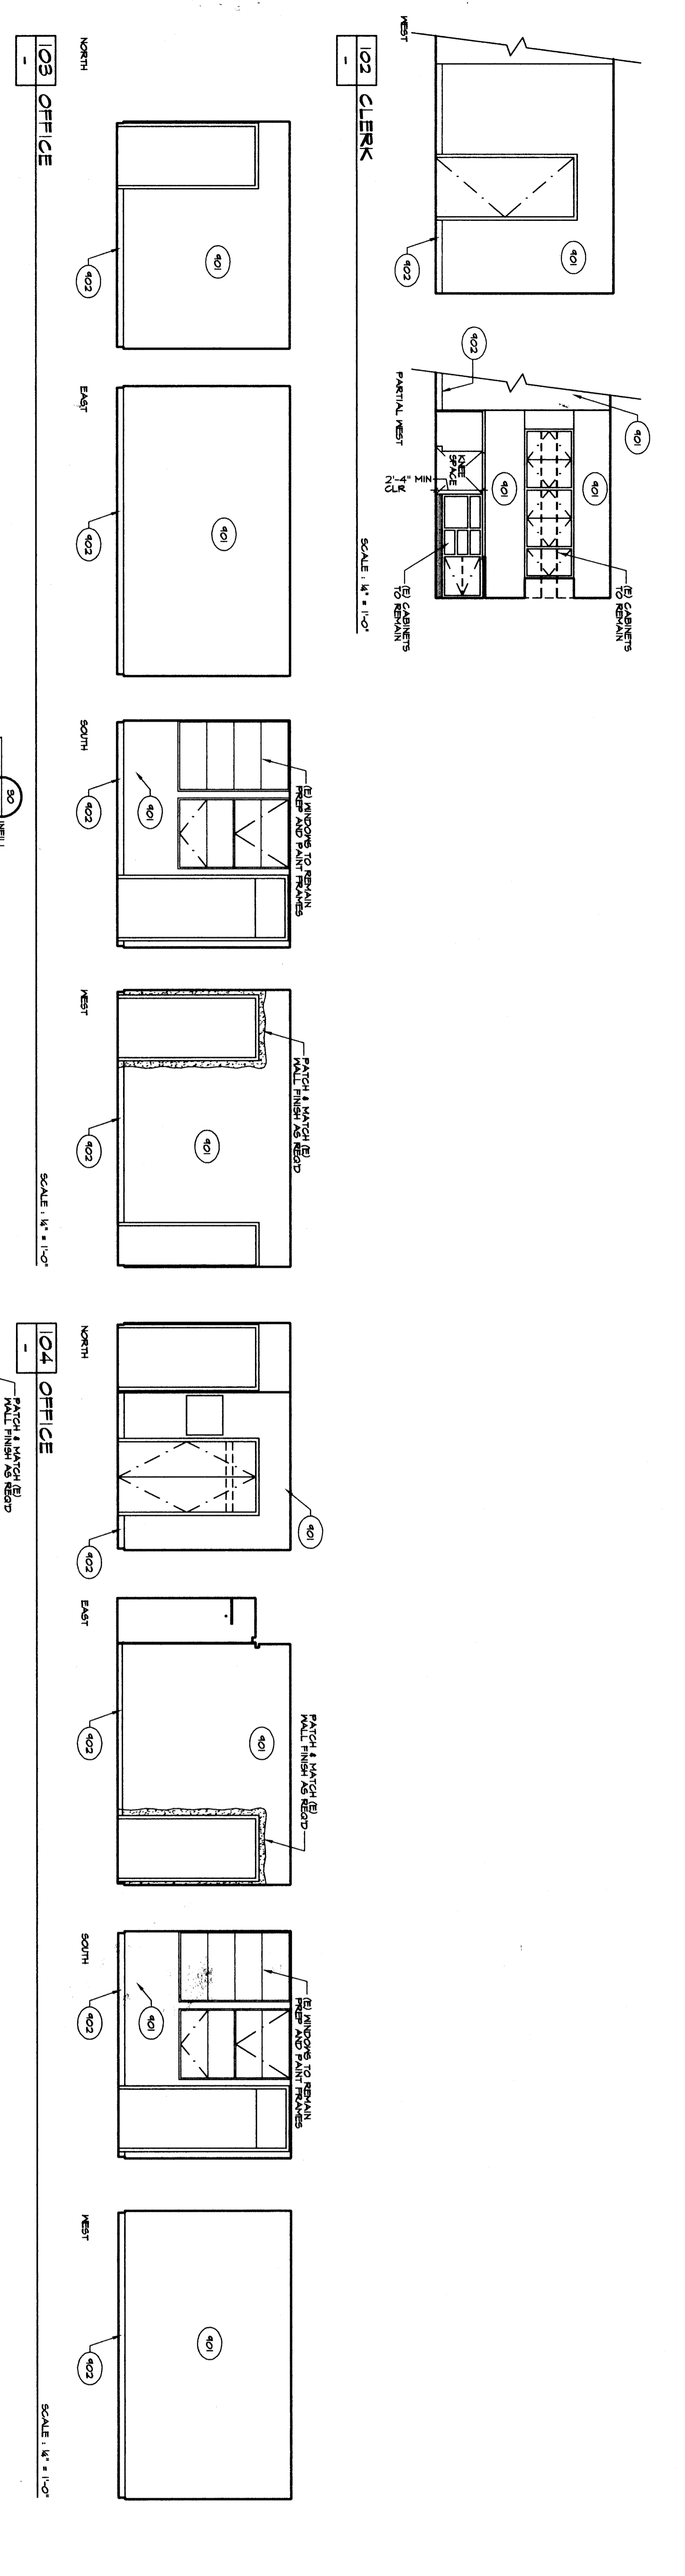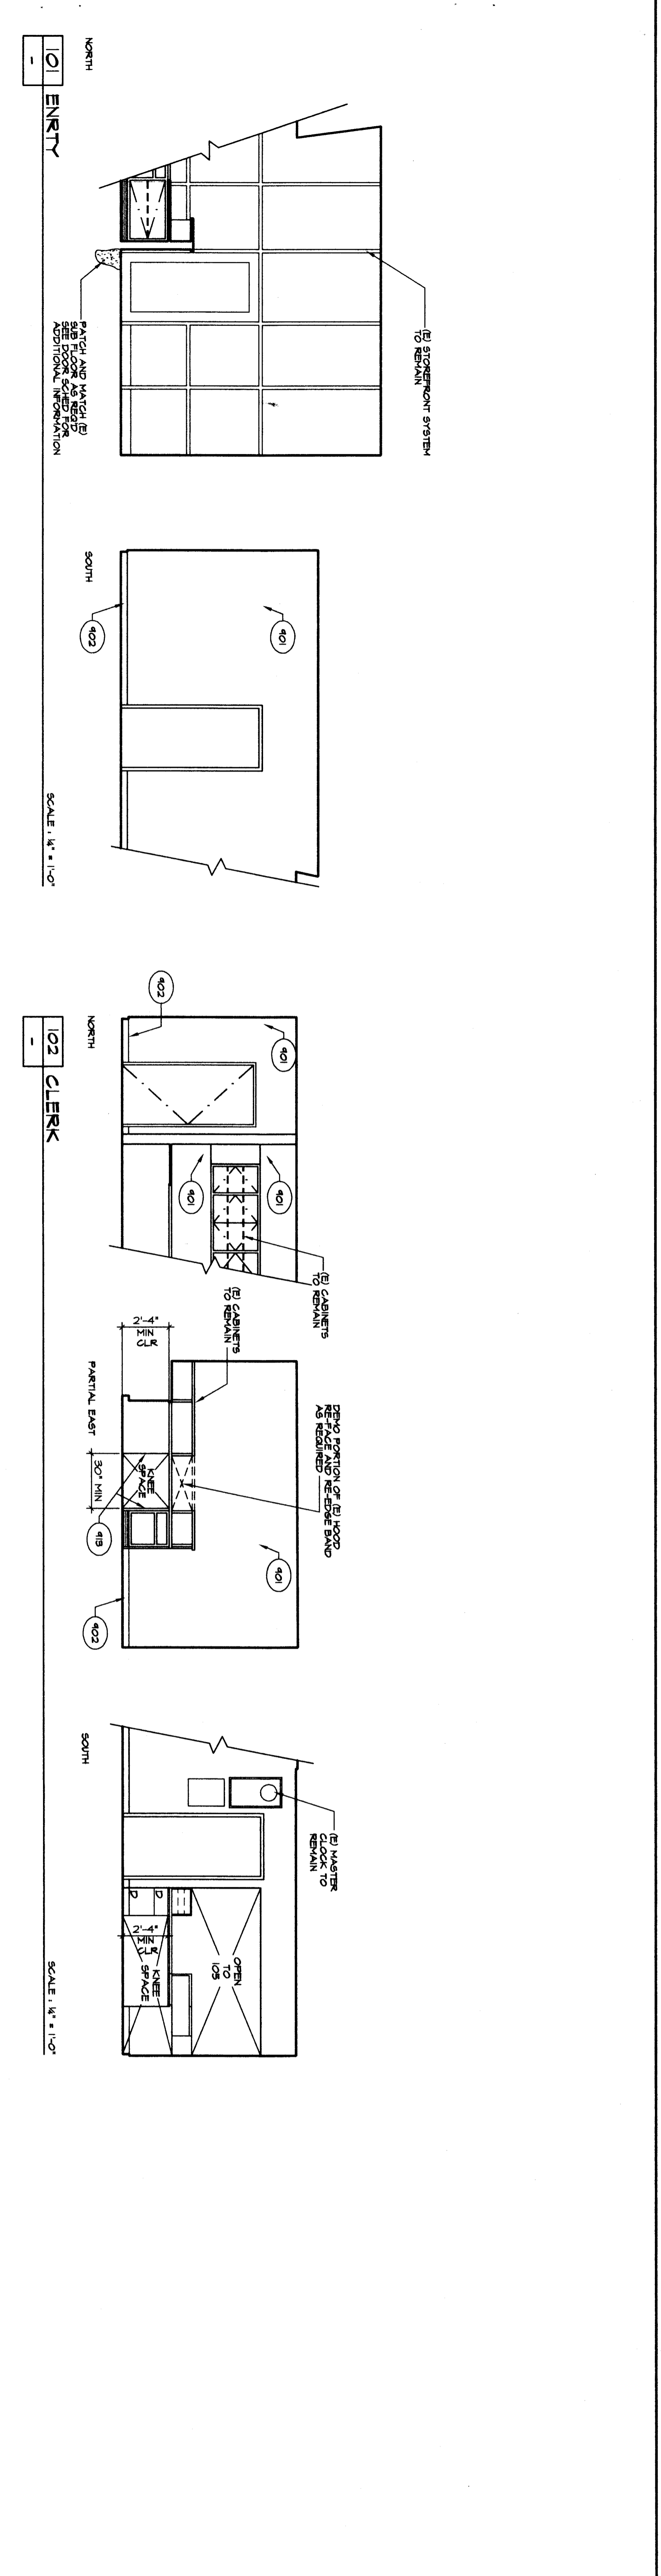

- KEYNOTES**
- (40) WALL FIN - SEE RM FIN SCH
 - (41) BASE - SEE RM FIN SCH
 - (42) COFFER CABINET - SEE (102)
 - (43) EPOXY FLOOR TOP COAT
 - (44) PAINT TOP COAT - SEE (102)
 - (45) CERAMIC TILE TOP COAT
 - (46) ALUMINUM STORAGE WINDOW
 - (47) DISHWASHER - PER SPECS
 - (48) HARBOR BOARD - 4x8, 1/2\"/>
 - (49) TACK BOARD - 4x4, 1/2\"/>
 - (50) PERIODICAL RACK
 - (51) PROJECTION SCREEN
 - (52) HANGING END PANEL TO
 - (53) SINK - SEE PLUMBING DWGS
 - (54) KNEE SPACE REQUIREMENTS
 - (55) NOT USED
 - (56) BAY WINDOW PER SPECS - 6x6
 - (57) DISHWASHER - PER SPECS
 - (58) MICROVAULT PAN - PER SPECS
 - (59) BI-FOLD PAN - PER SPECS
 - (60) GARBAGE DISPOSAL - PER SPECS
 - (61) TEMPERED GLASS DOOR
 - (62) DOOR LOCK
 - (63) DOOR AND DRAWER LOCK
 - (64) HANGING END PANEL TO
 - (65) FILE DRAWERS BY FILE FOLLOWERS
 - (66) FILE DRAWERS LOCKS - 1/2\"/>
 - (67) HOLLOW METAL WINDOW
 - (68) TOILET PAPER DISP - 1/2\"/>
 - (69) TOILET 1 SECS - SEE ALSO (102)
 - (70) TOILET 2 SECS - SEE ALSO (102)
 - (71) FINISHING WAPNIN DISPOSAL
 - (72) FINISHING WAPNIN DISPOSAL
 - (73) PAPER TOWEL DISP (102)
 - (74) LAVATORY & SECS - 2
 - (75) SEE ALSO REPAIR DWGS (102)
 - (76) HARBOR (102)
 - (77) SOAP DISPENSER (102)
 - (78) SEAT COVER DISPENSER (102)
 - (79) TACK BOARD - 1/4\"/>
 - (80) BLOCKING IN WALL FOR PAPER TOWEL DISPENSER - 1/2\"/>
 - (81) JEWEL & SECS - 4
 - (82) SEE ALSO REPAIR DWGS (102)
 - (83) SOLID PLASTIC PARTITIONS (102)
 - (84) CHALK BOARD - 4x6, 1/2\"/>
 - (85) AT +7'-0\"/>
 - (86) ANGLE SUPPORT (102)
 - (87) BRACKET (102)
 - (88) PROVIDE TILE HANGING BEHIND
 - (89) HANGING TO MATCH THE EXISTING
 - (90) OR AS SHOWN IN ELEVATION
 - (91) DRAWER LOCK
 - (92) REPAIR (102)
 - (93) REINSTALL (102)
 - (94) SHOWERHEAD (102)