
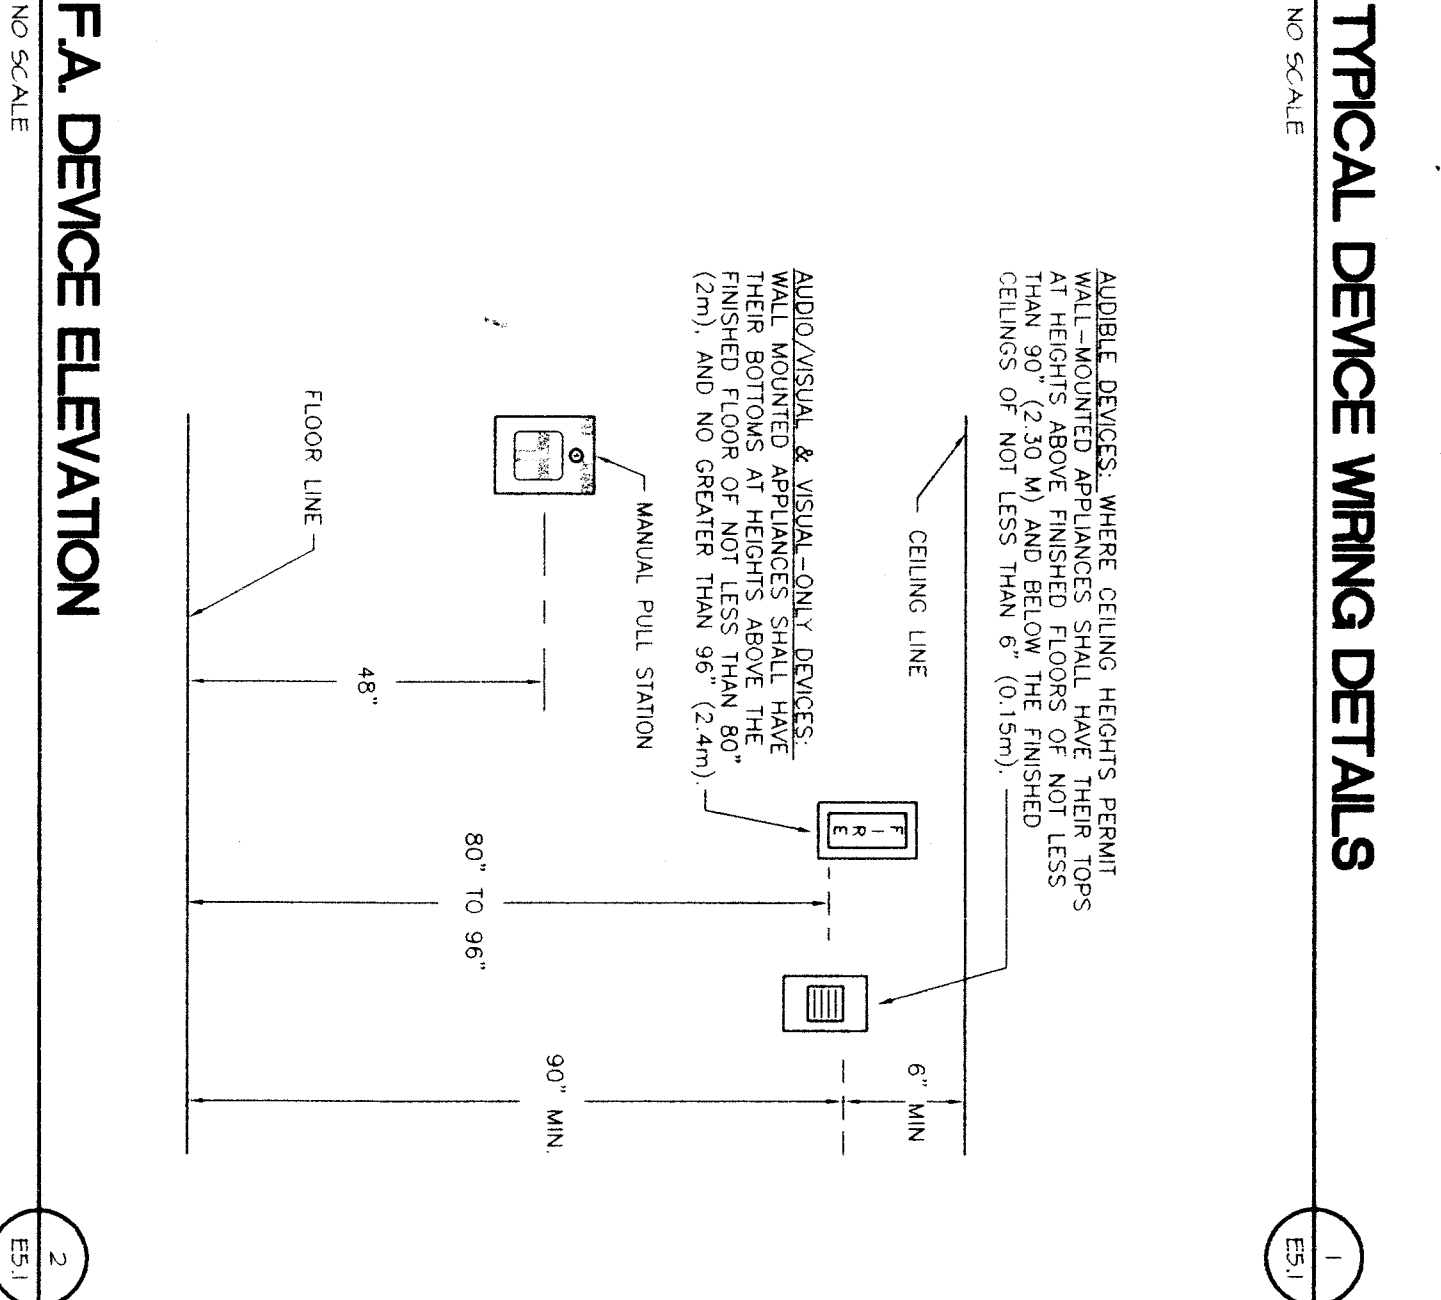


**FIRE ALARM SYSTEM NOTES:**

6. INSTALLATION OF THE FIRE ALARM SYSTEM SHALL NOT BE STARTED UNTIL WORKING DRAWINGS ARE SUBMITTED TO AND APPROVED BY THE FIRE ALARM CONTRACTOR AND THE STATE ARCHITECT.
7. UPON COMPLETION OF THE INSTALLATION OF THE FIRE ALARM SYSTEM, A SUPERVISORY TEST OF THE ENTIRE SYSTEM SHALL BE MADE IN THE PRESENCE OF THE ENGINEER/ARCHITECT.
8. NEW FIRE ALARM DEVICES SHALL BE THE SAME BASIC SOUND & PATTERN AS REQUIRED.

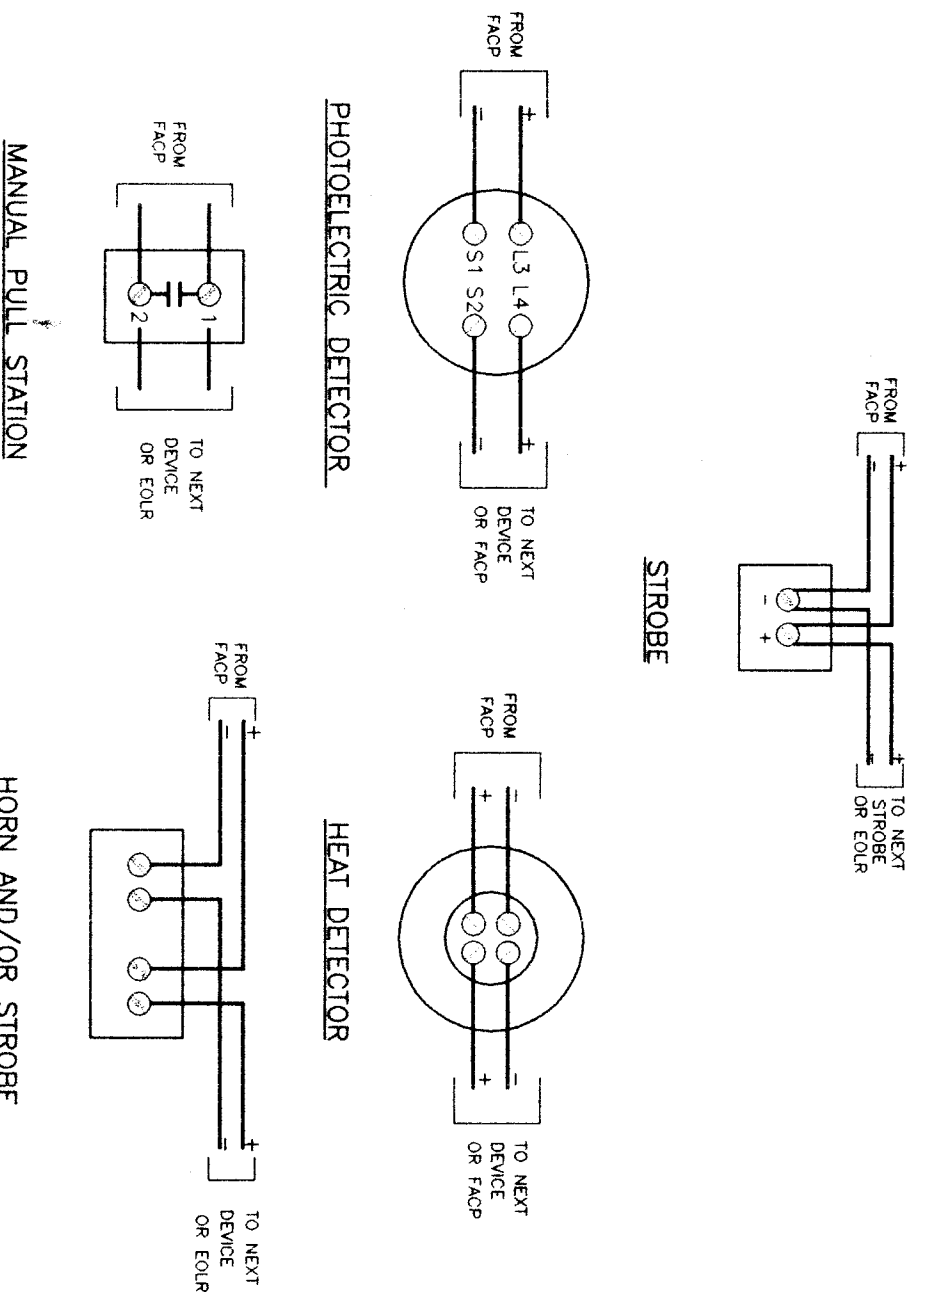

**SYSTEM OPERATION**

WHILE WORKING ON THE SYSTEM, THE CONTRACTOR SHALL COVER THE DEVICES TO PROTECT THEM FROM DAMAGE. THE SYSTEM SHALL BE KEPT IN A STATE OF READINESS TO BE TESTED AT ANY TIME. THE CONTRACTOR SHALL BE RESPONSIBLE FOR THE PROTECTION OF THE DEVICES AND SHALL BE RESPONSIBLE FOR THE REPAIR OF ANY DAMAGE TO THE DEVICES.

- CODES**
- 1. CALIFORNIA ELECTRICAL CODE, REG. 405.001, 405.002, 405.003, 