
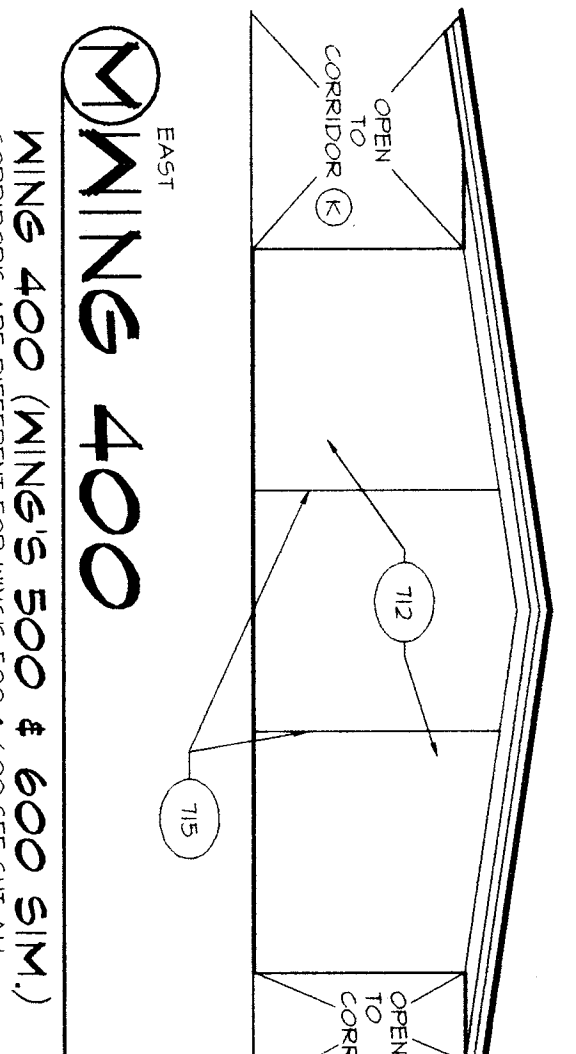


**TWEST ELEVATION**

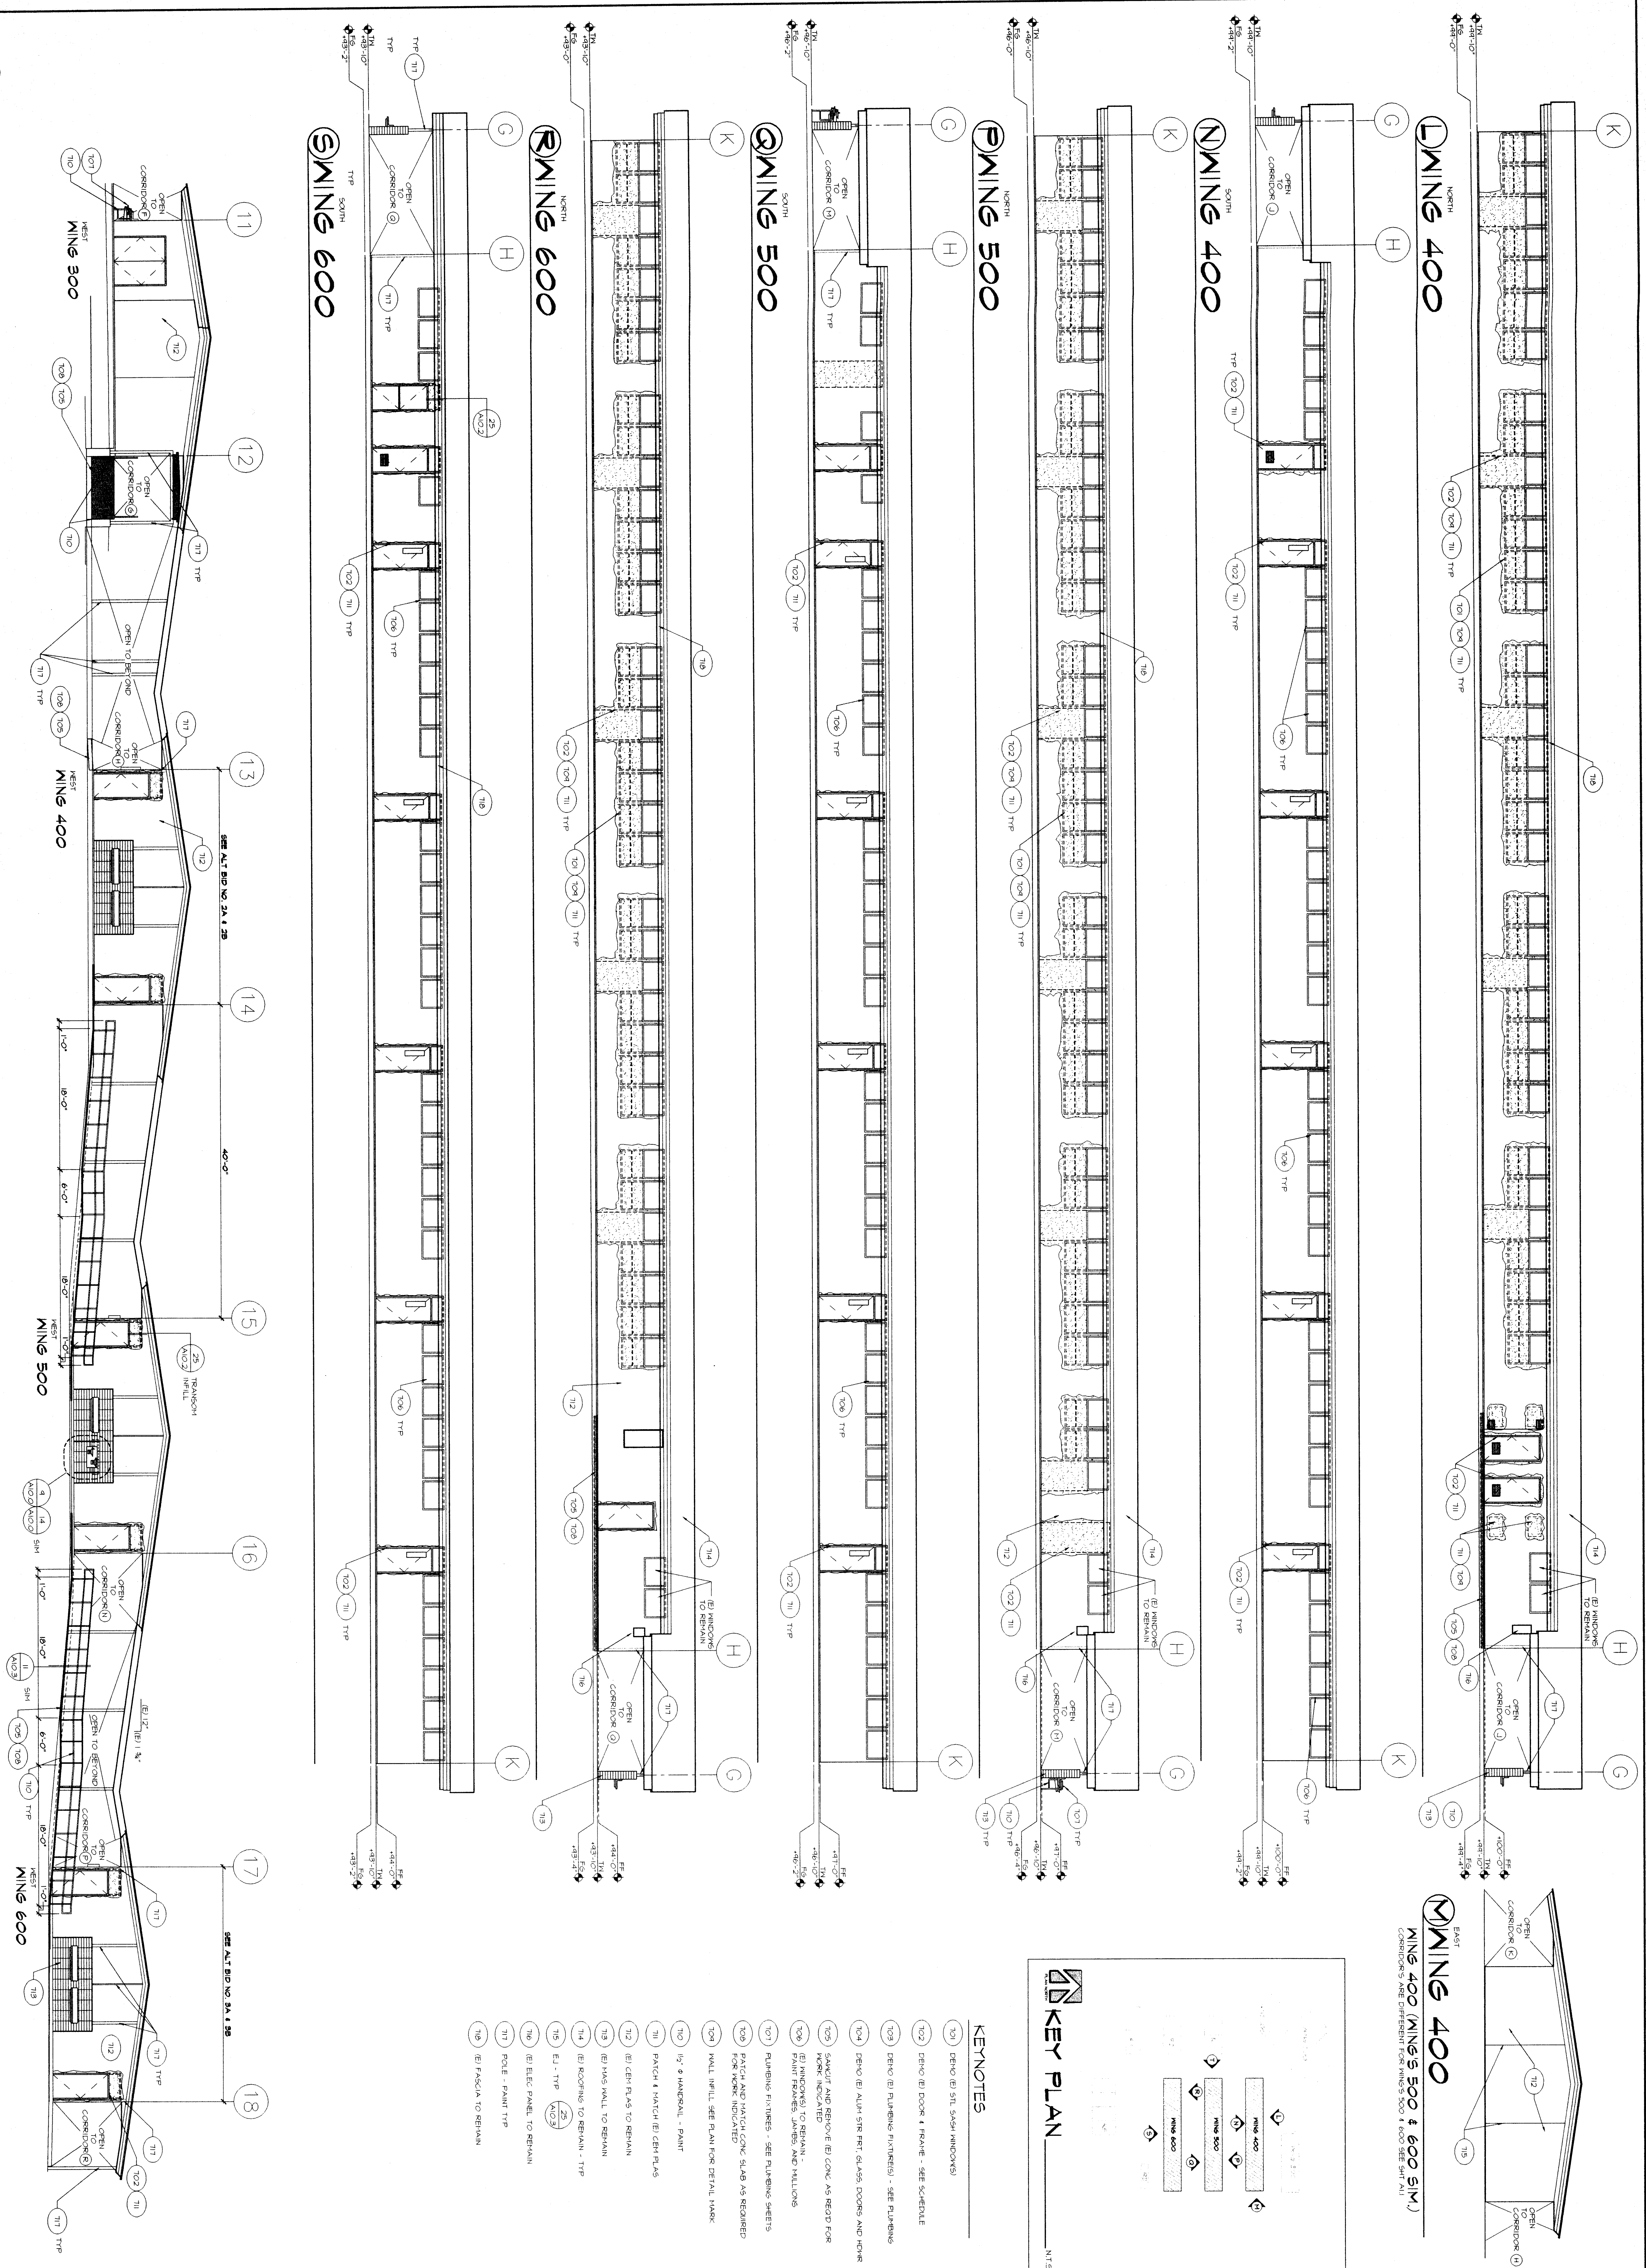

**SCA Architects, Inc.**  
 1301 L Street  
 BAKERSFIELD, CA 93301  
 (805) 337-1033

**LIKED BY THE ARCHITECTS**  
 REGISTERED ARCHITECT  
 STATE OF CALIFORNIA  
 No. 12345  
 DATE: 12/15/2010

**RUTH HARDING SCHOOL  
 MODERNIZATION  
 3201 PICO AVE.  
 FOR  
 BAKERSFIELD CITY SCHOOL DISTRICT  
 BAKERSFIELD, KERN COUNTY, CALIFORNIA**

**EXTERIOR ELEVATIONS**

CHECK AND VERIFY ALL DIMENSIONS BEFORE PROCEEDING WITH THE WORK. REPORT DISCREPANCIES TO THE ARCHITECT. ALL DIMENSIONS SHALL CONFORM TO THE SET.

MARK	DATE	REVISIONS

VOID