
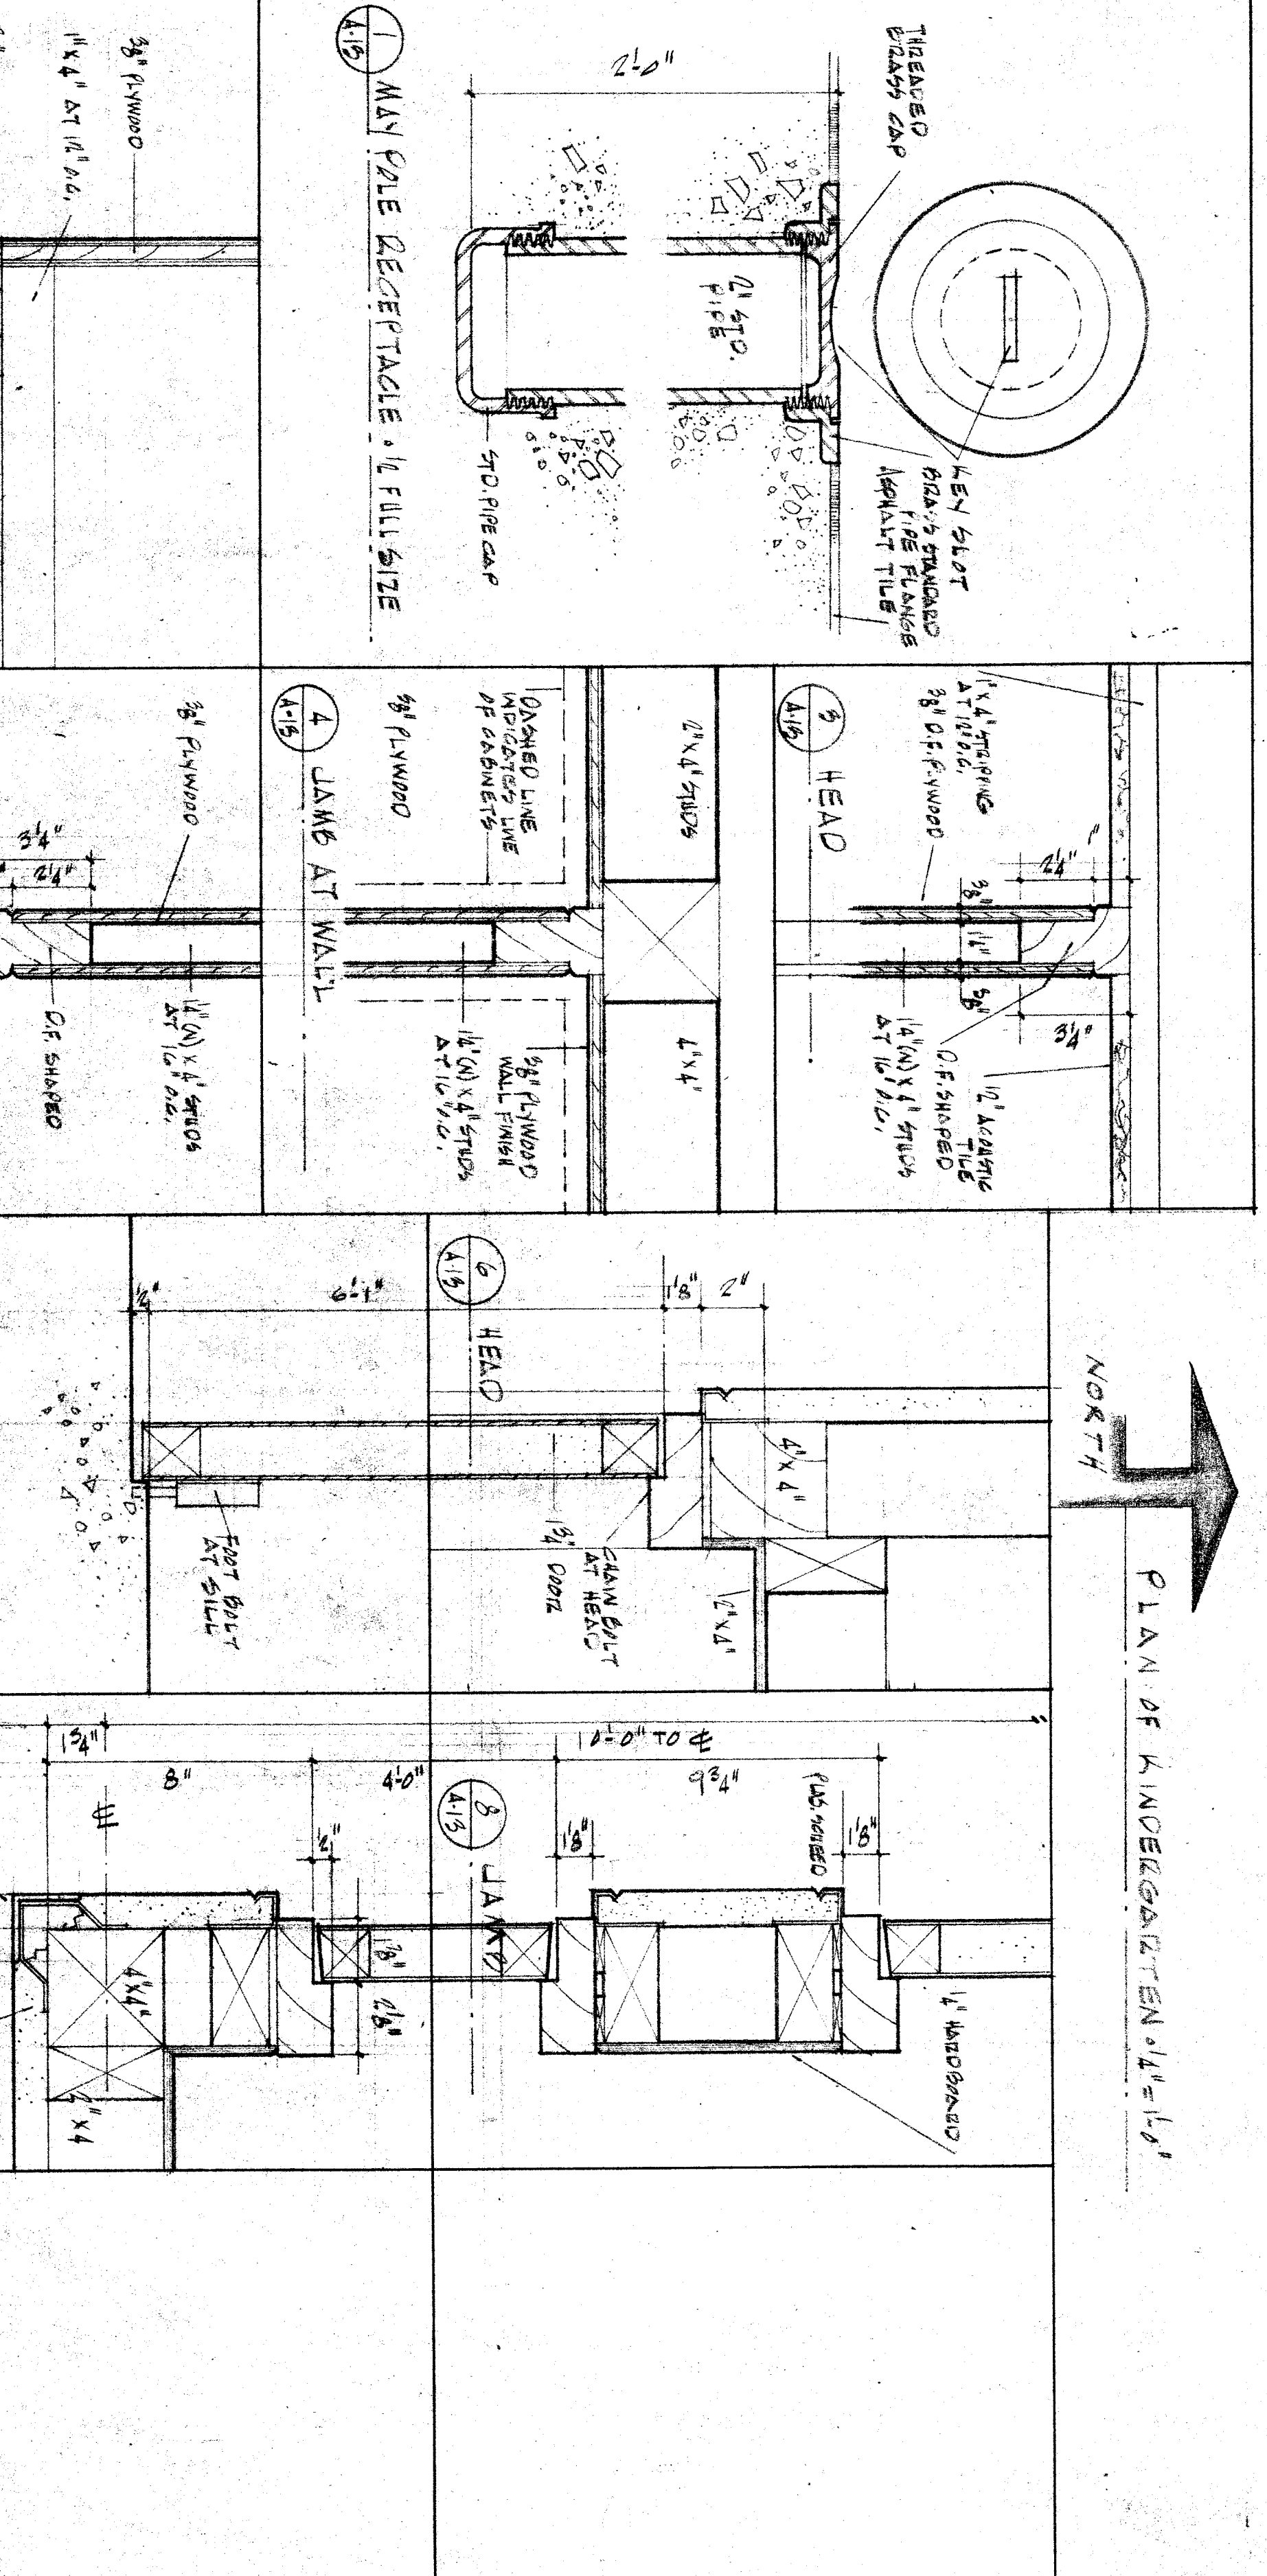


PLAN OF KINDERGARTEN 1/2" = 1'-0"

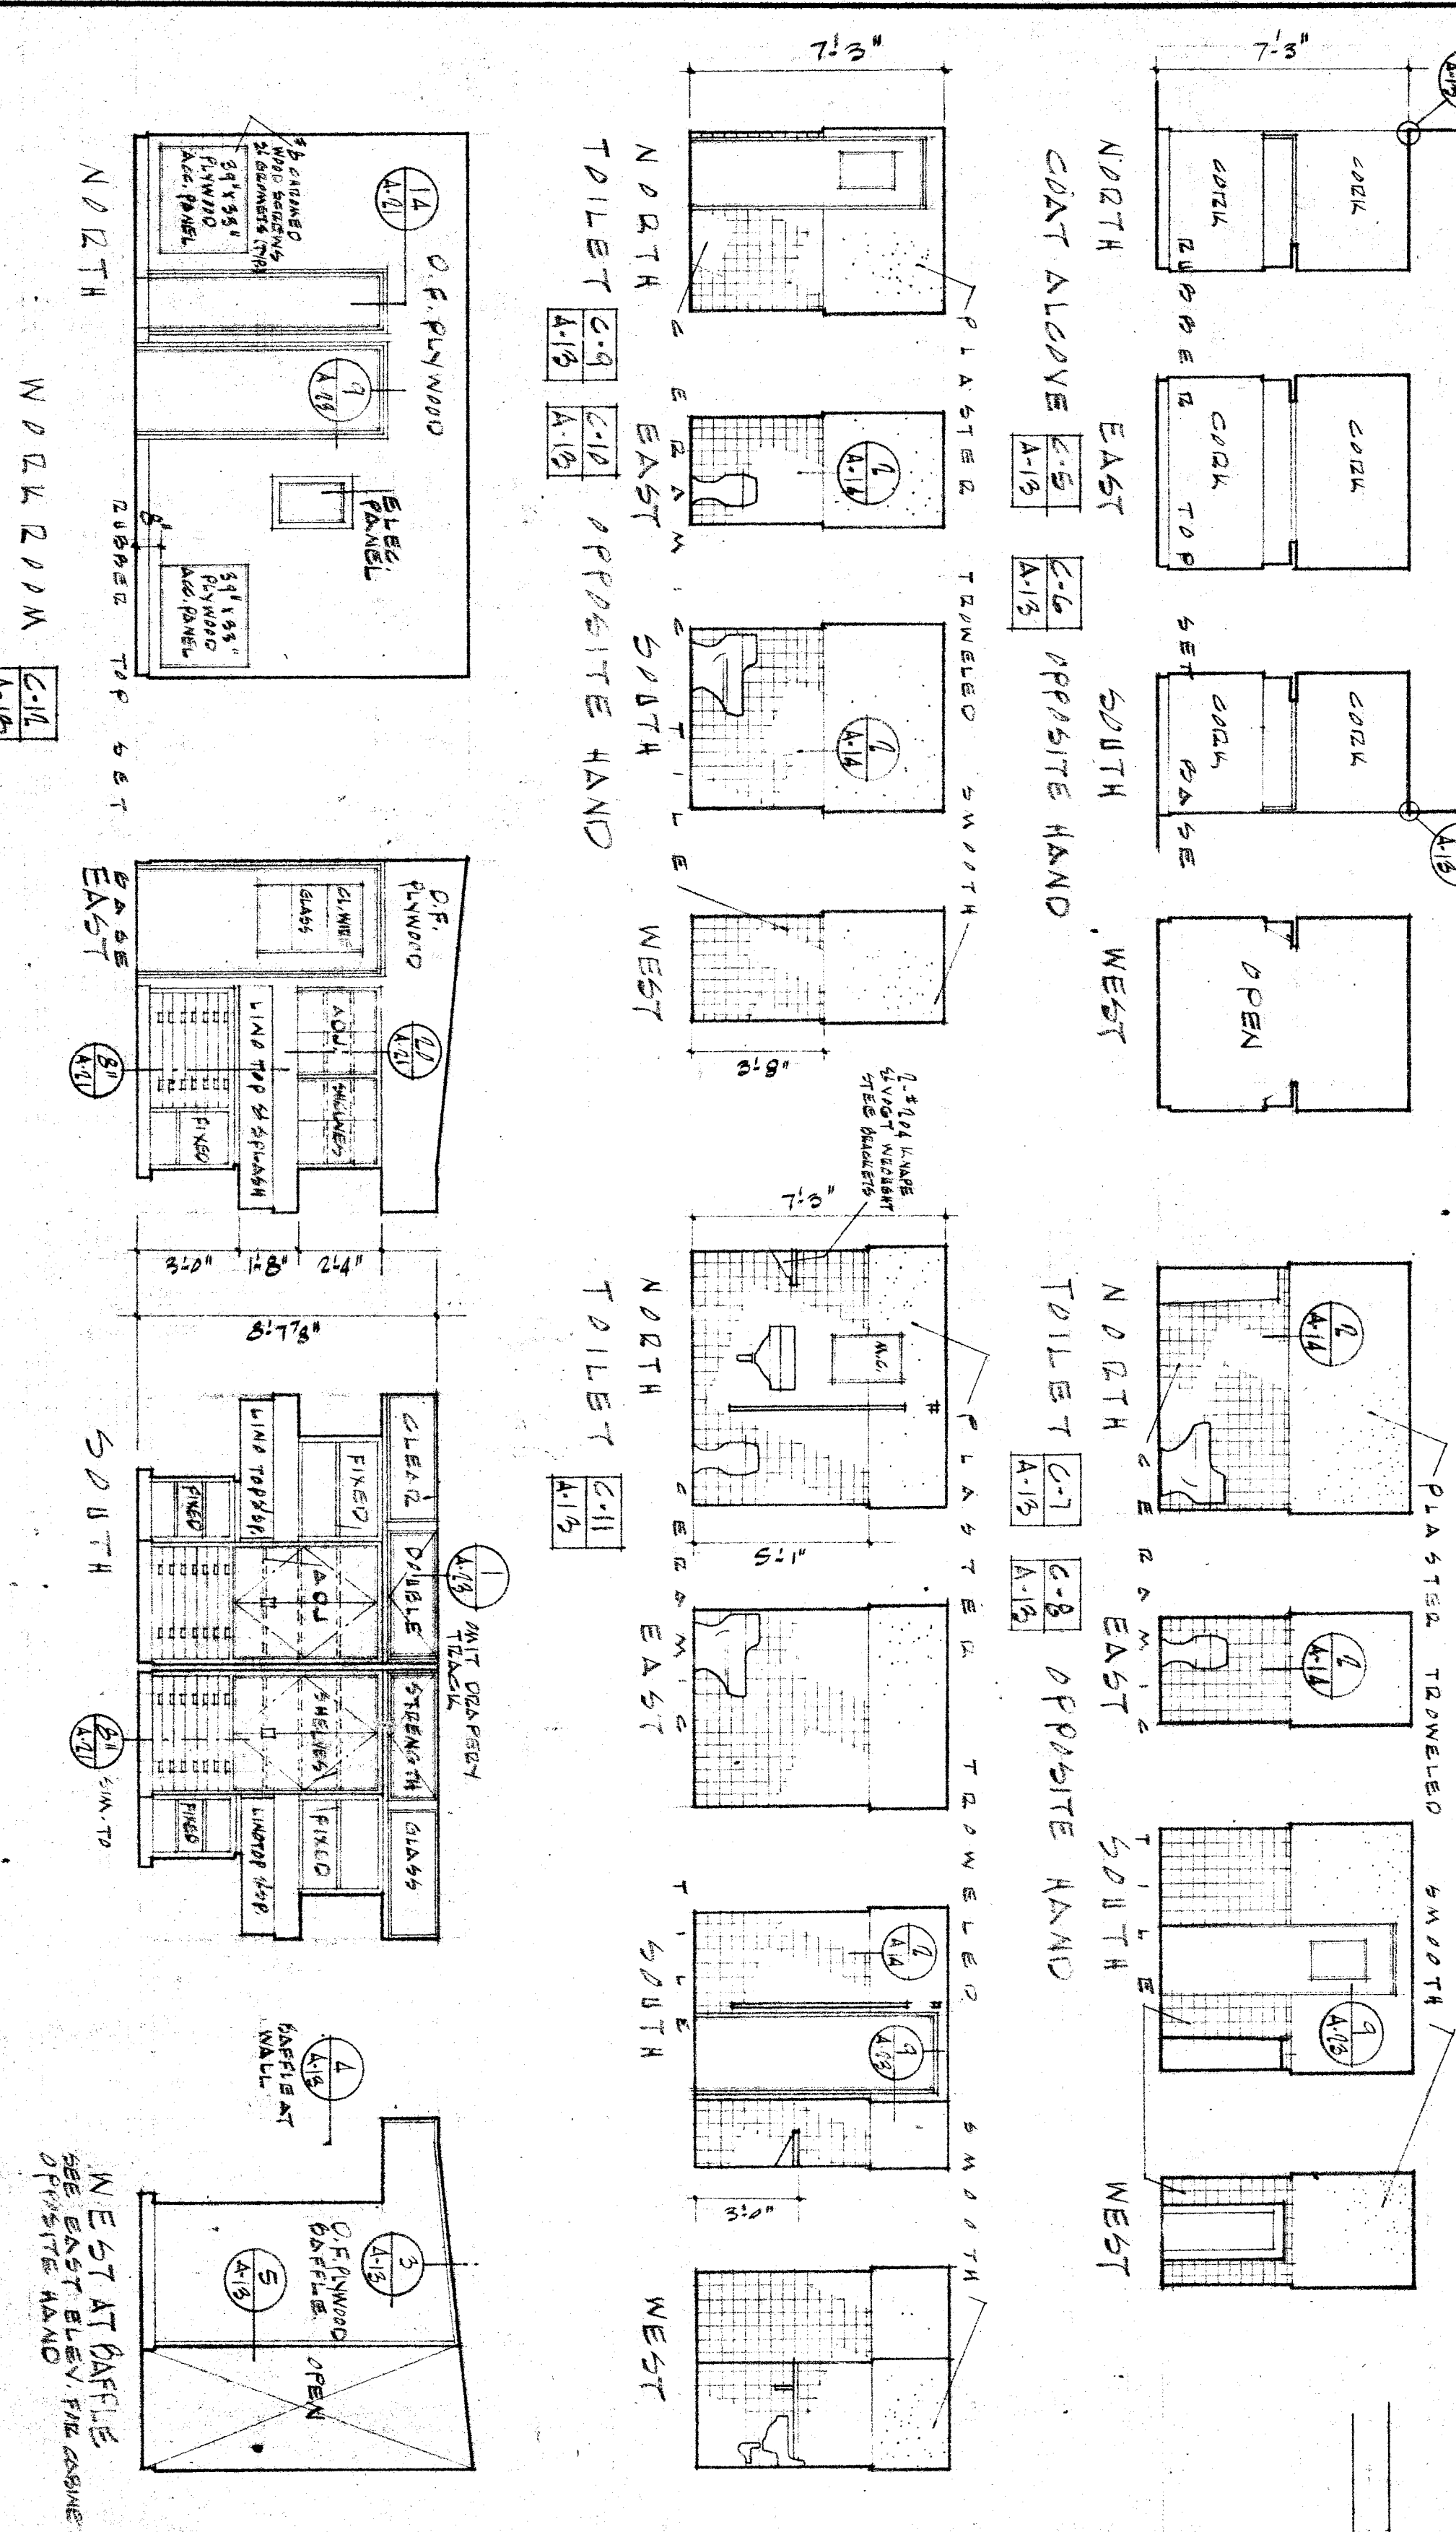

OFFICE OF SUPERINTENDENT OF SCHOOLS
 STATE OF CALIFORNIA
 DEPARTMENT OF PUBLIC WORKS
 DIVISION OF ARCHITECTURE

DATE: _____

APPROVED BY: _____

DATE: _____

REPORT ANY DISCREPANCIES TO THE ARCHITECT.

ERNEST L. MCCOY A.I.A. ARCHITECT
 1100 CALIFORNIA STREET
 SACRAMENTO, CALIFORNIA

FIG. 0-27282 SCH. 001
 FIG. 0-27282 AND EDWARDS AVE
 SAKERSFIELD CALIFORNIA