

OFFICE OF SUPERINTENDENT OF SCHOOLS  
 Approved

STATE OF CALIFORNIA  
 DEPARTMENT OF PUBLIC WORKS  
 DIVISION OF ARCHITECTURE





 Architect

NO.	DATE	REVISIONS
1		
2		
3		
4		
5		
6		
7		
8		
9		
10		

DATE  
 DRAWN  
 CHECKED

REPORT ANY DISCREPANCIES TO THE ARCHITECT.  
 ERNEST L. MCCARTY A.I.A. ARCHITECT  
 2011 H STREET  


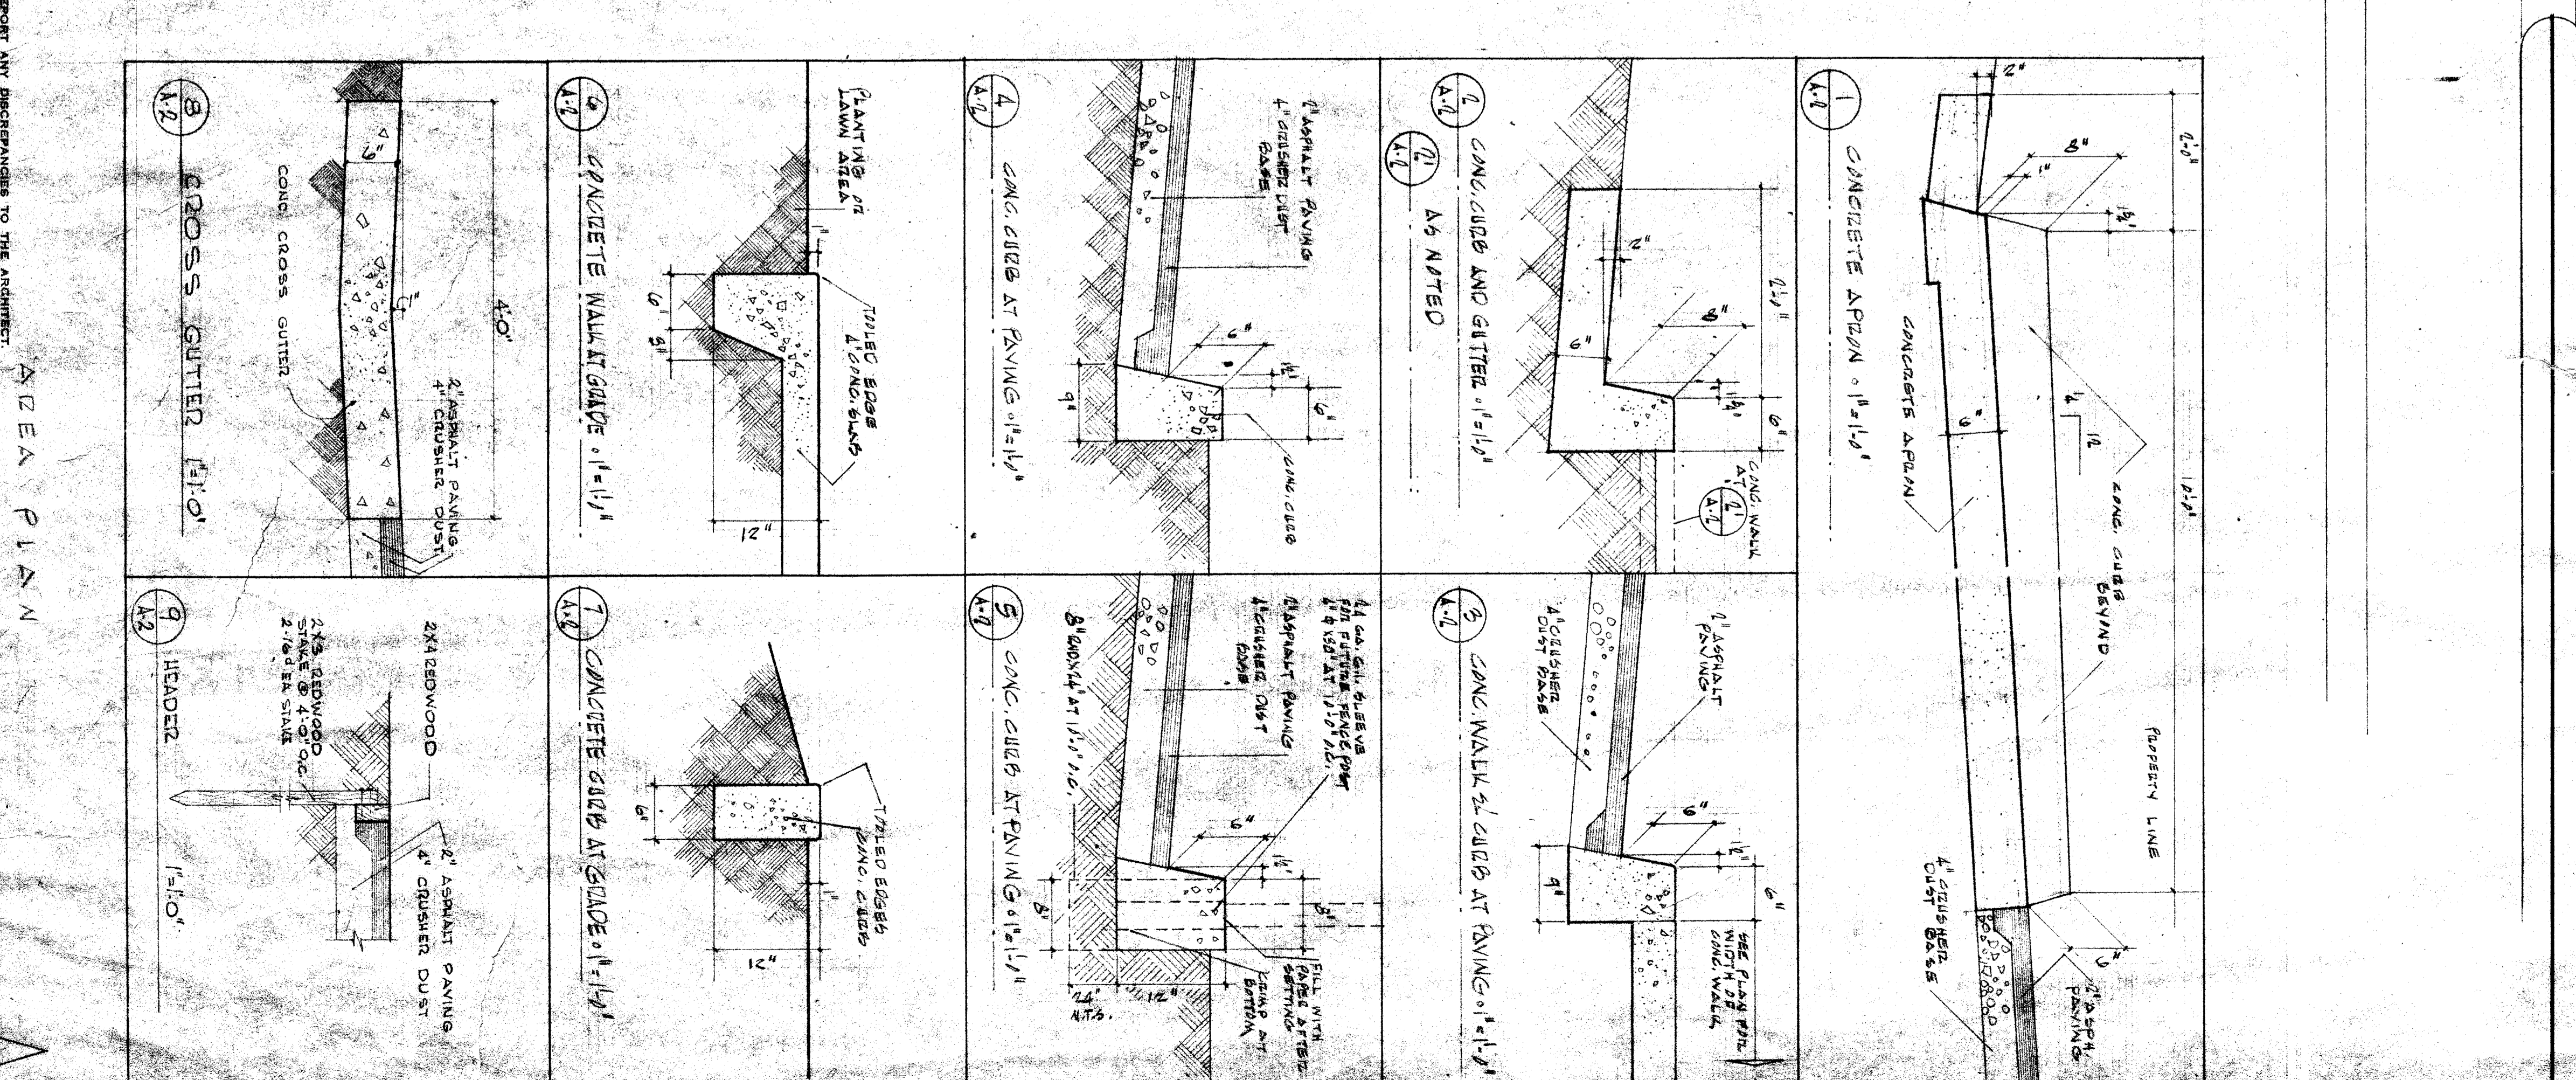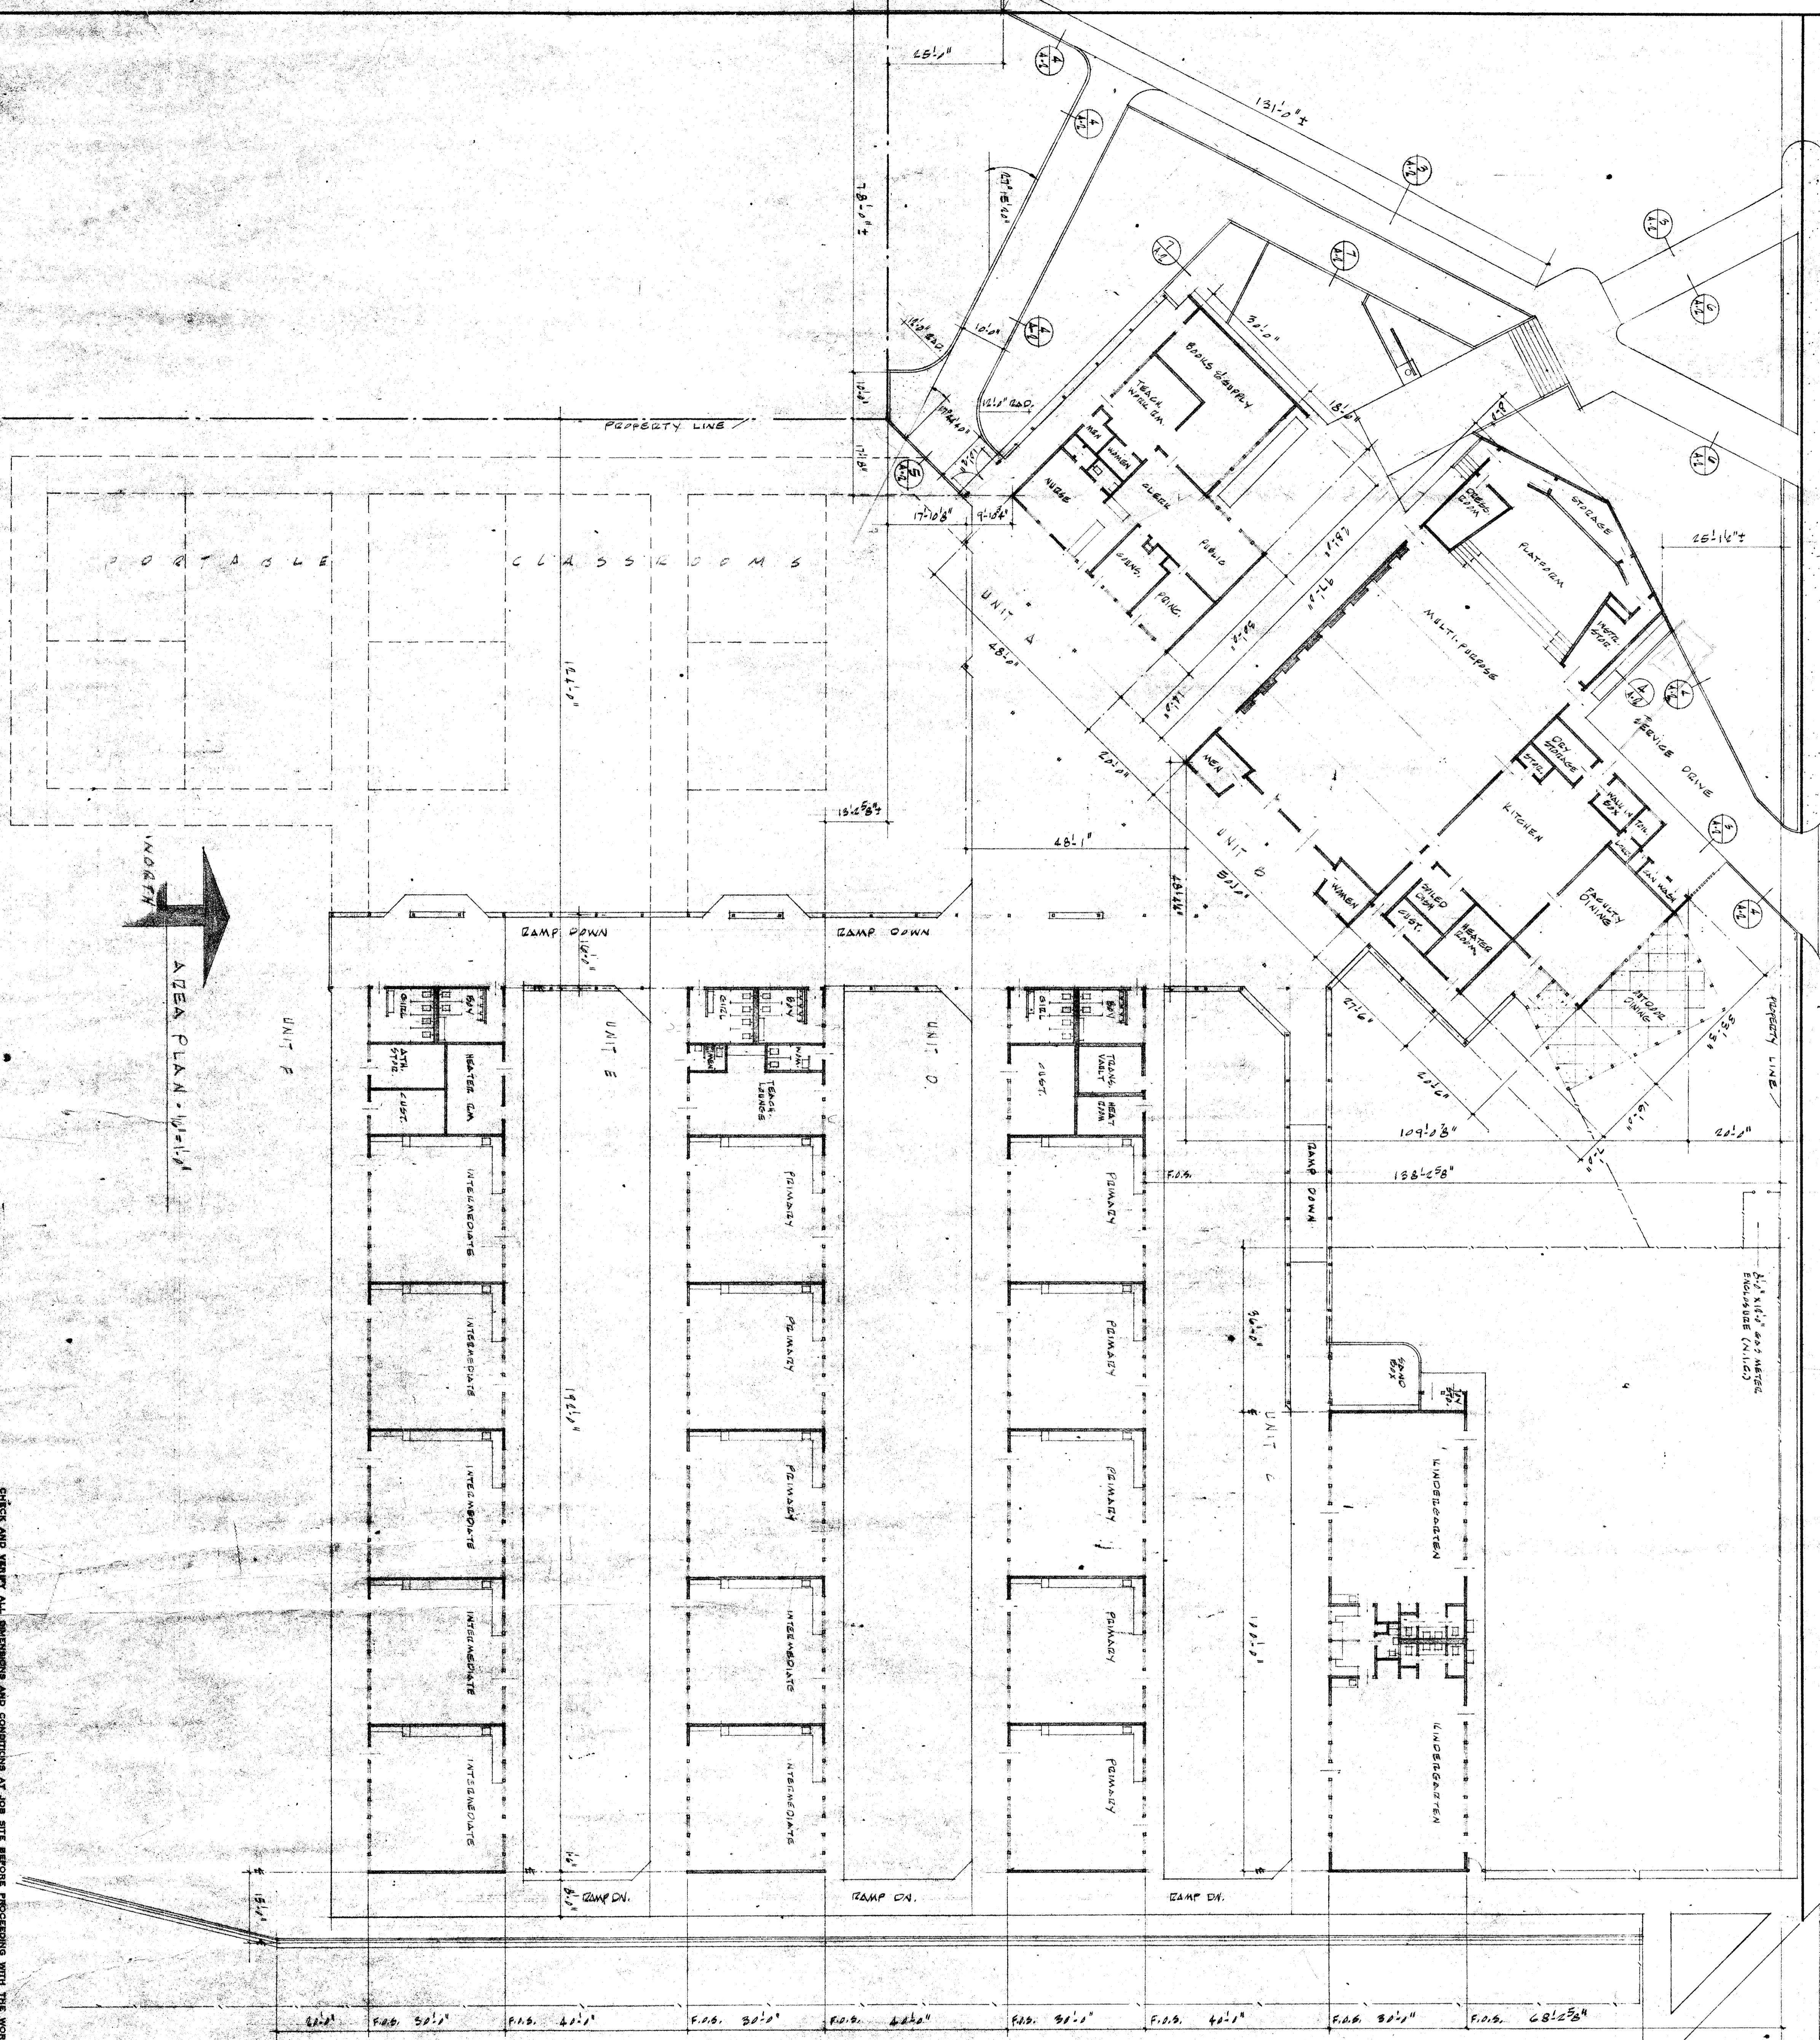

AREA PLAN