
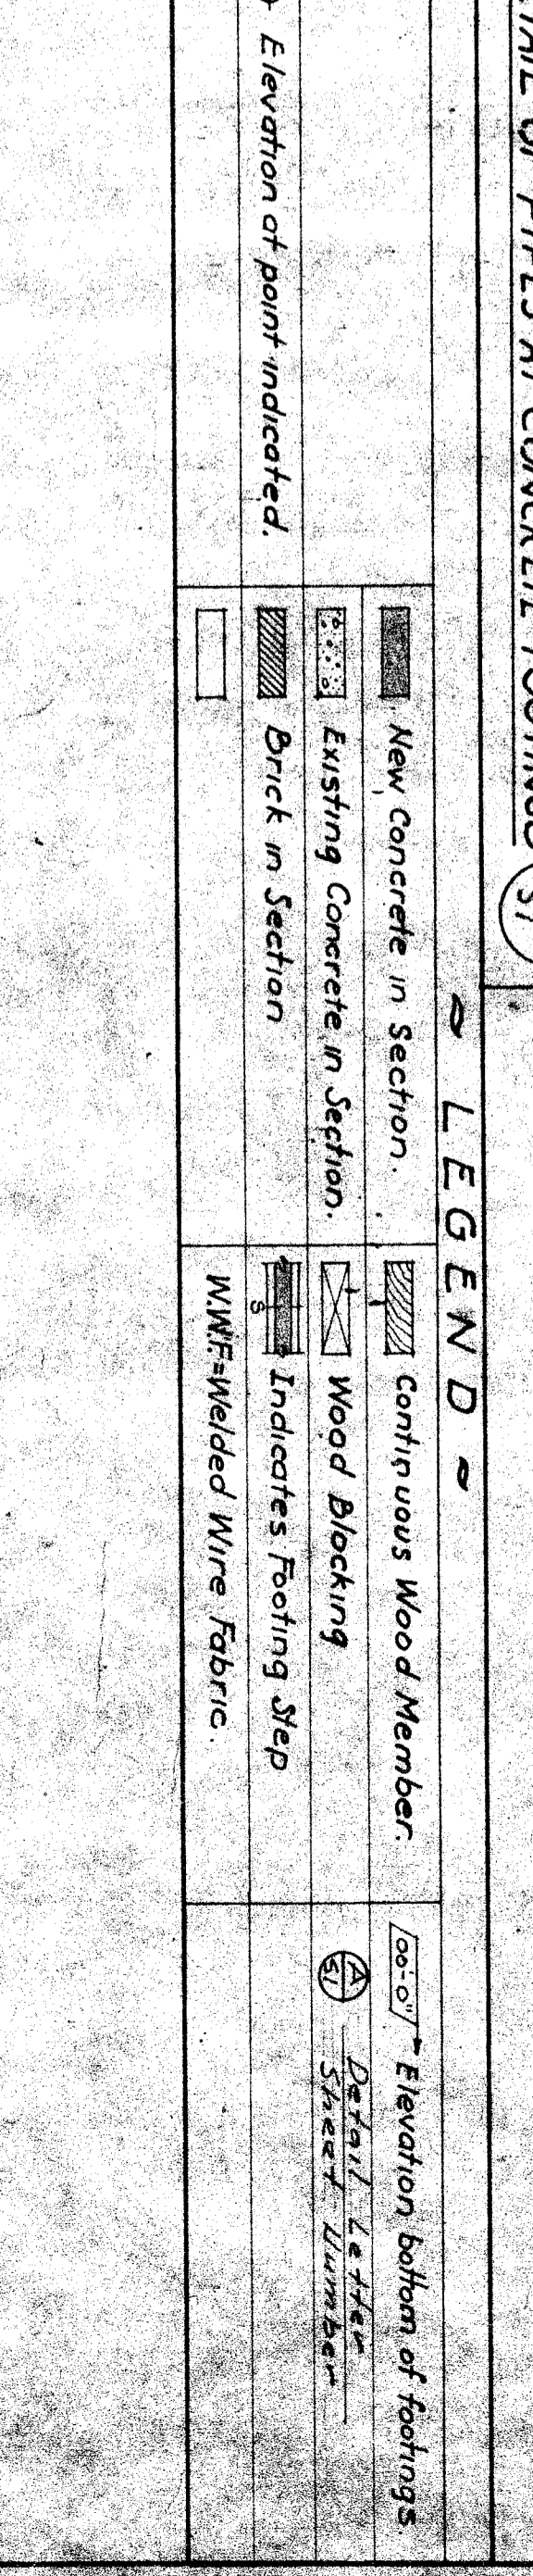
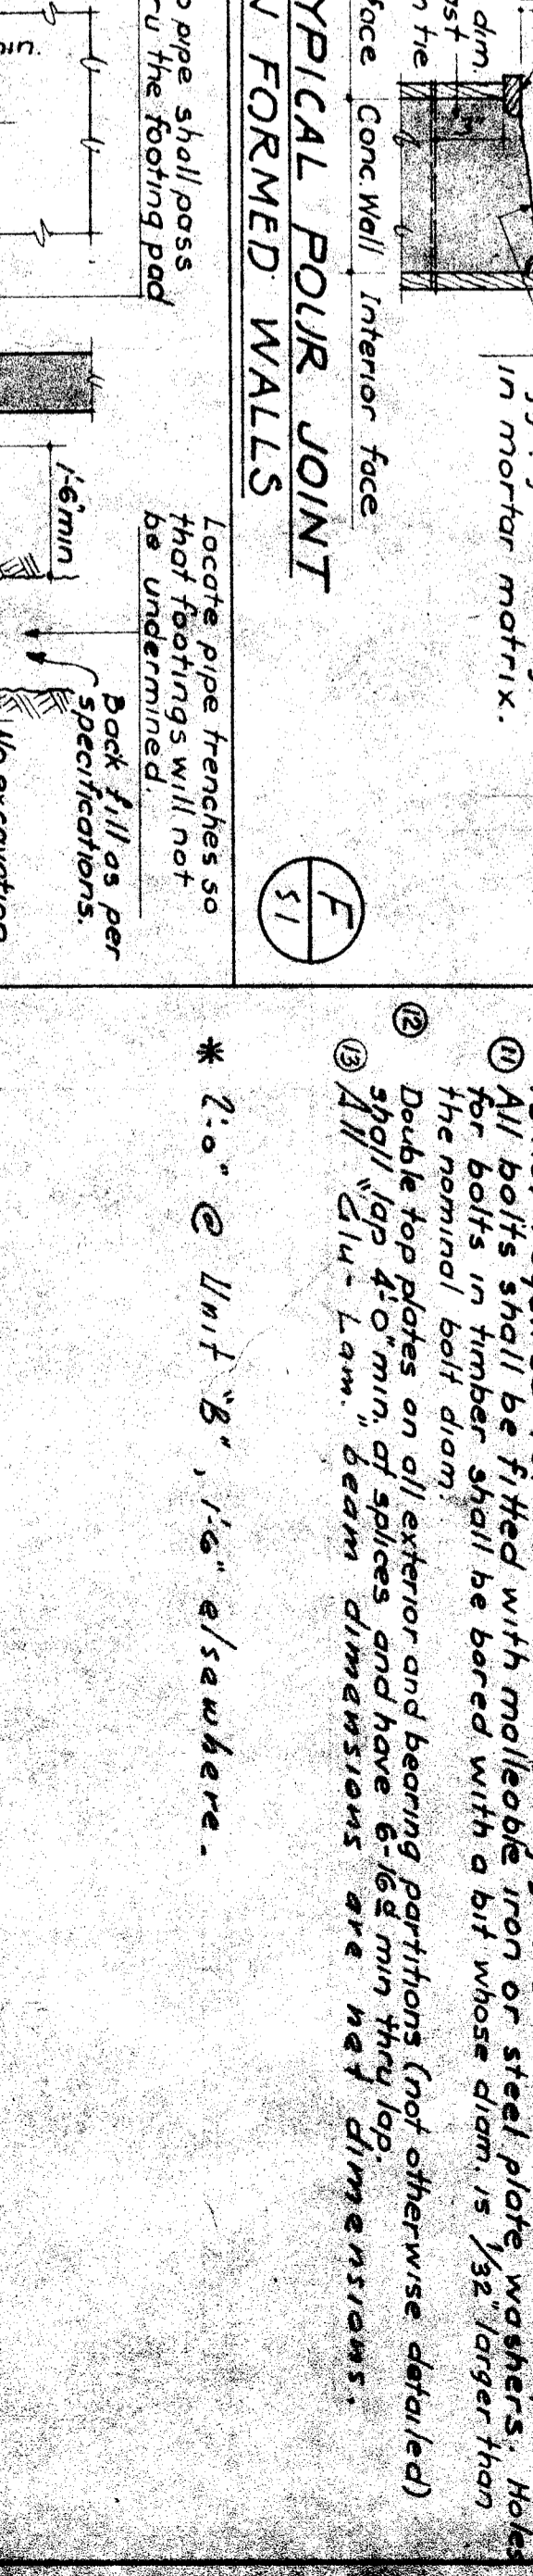
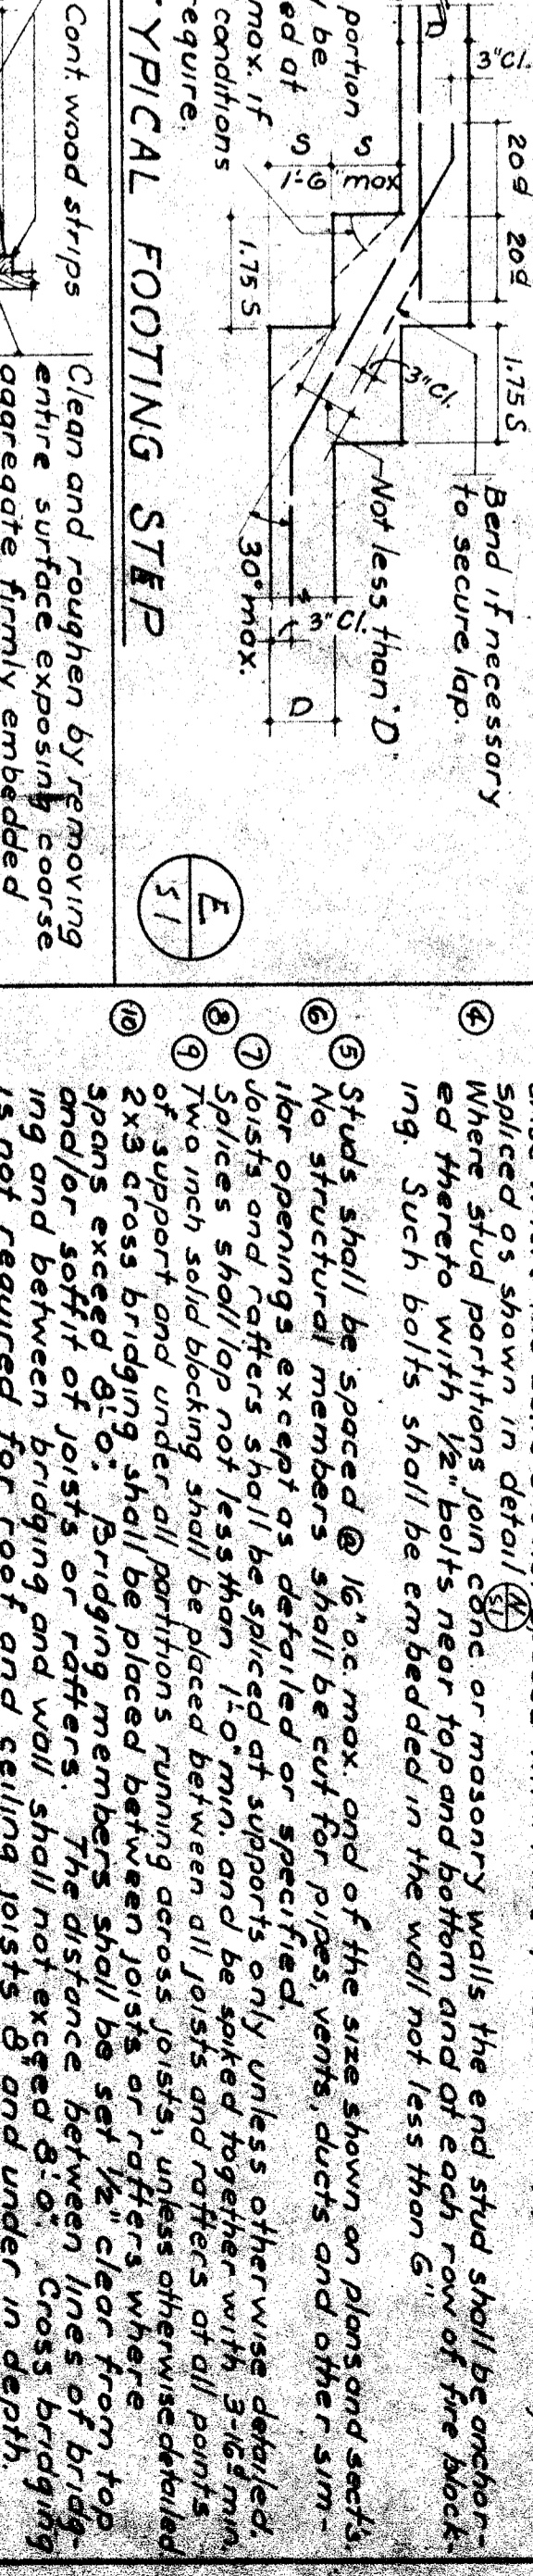
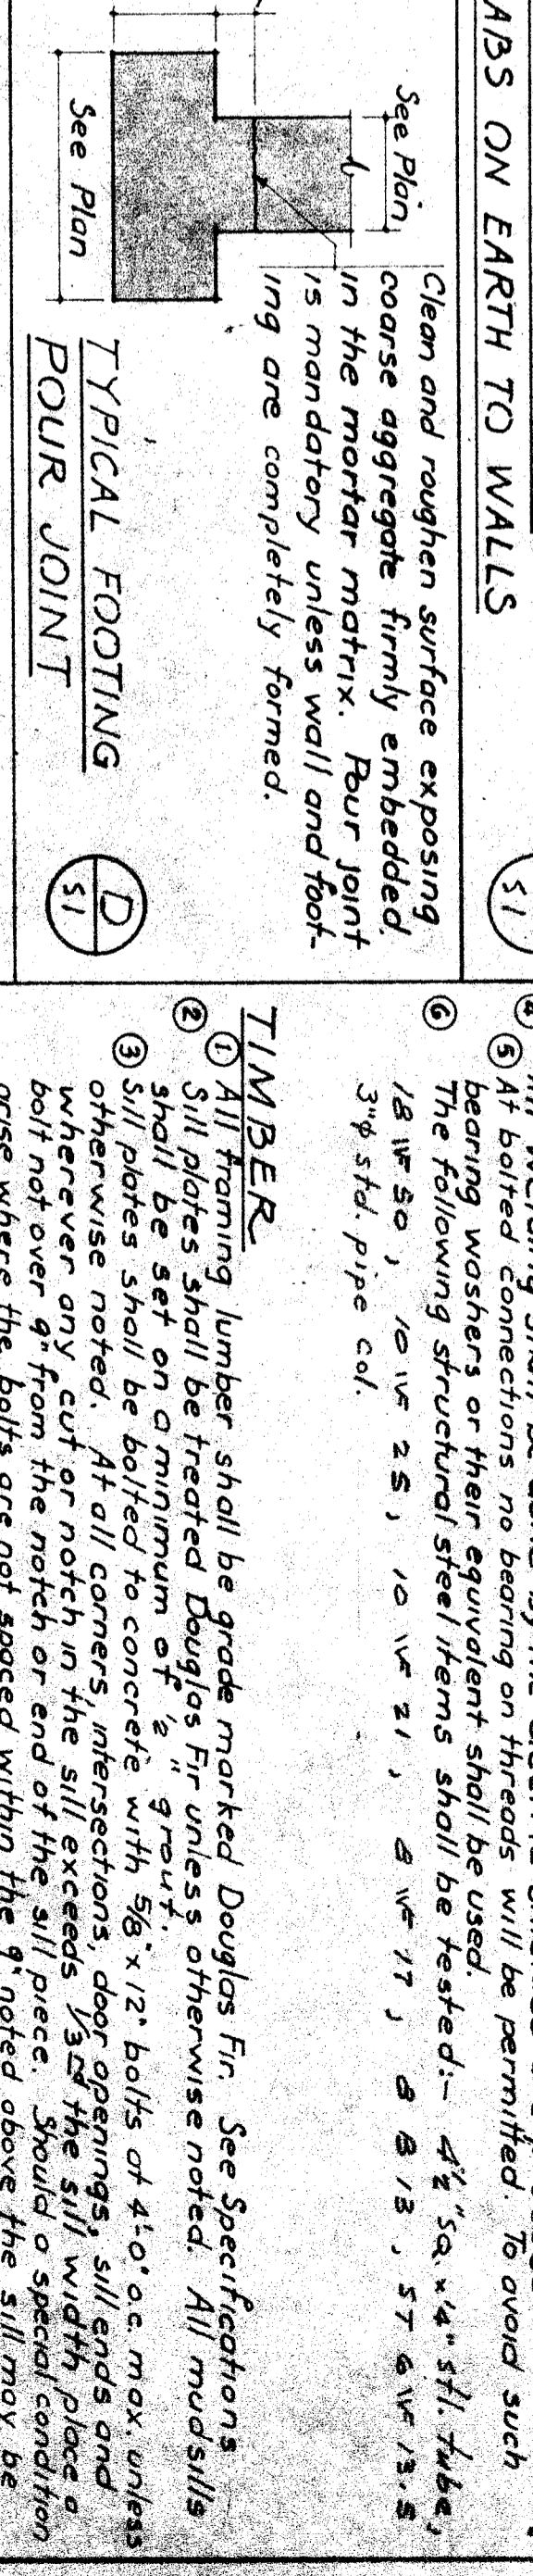
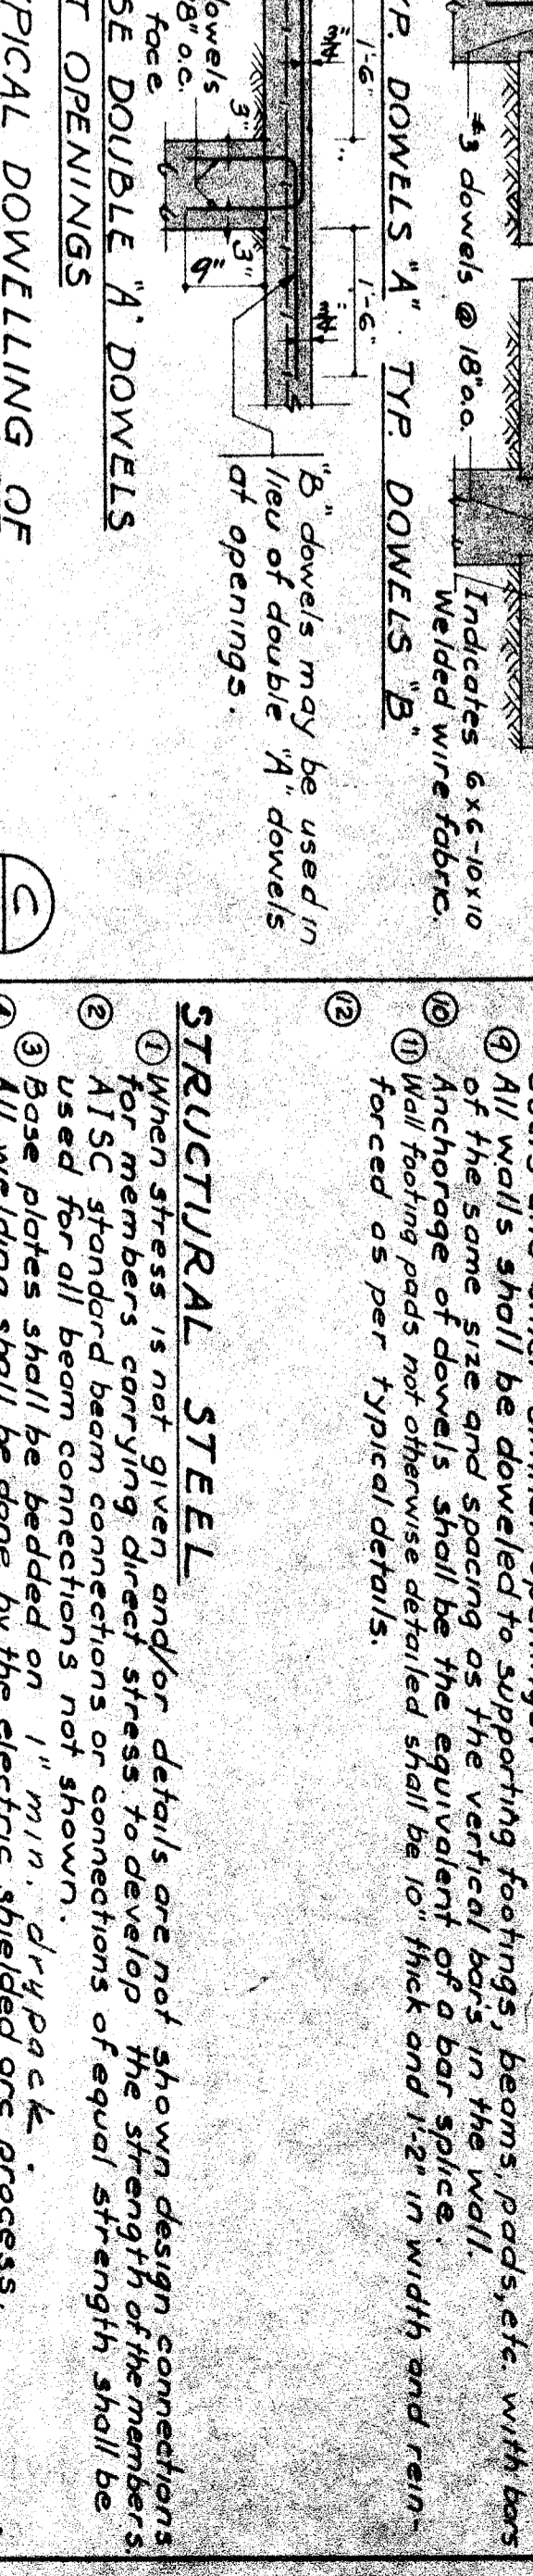
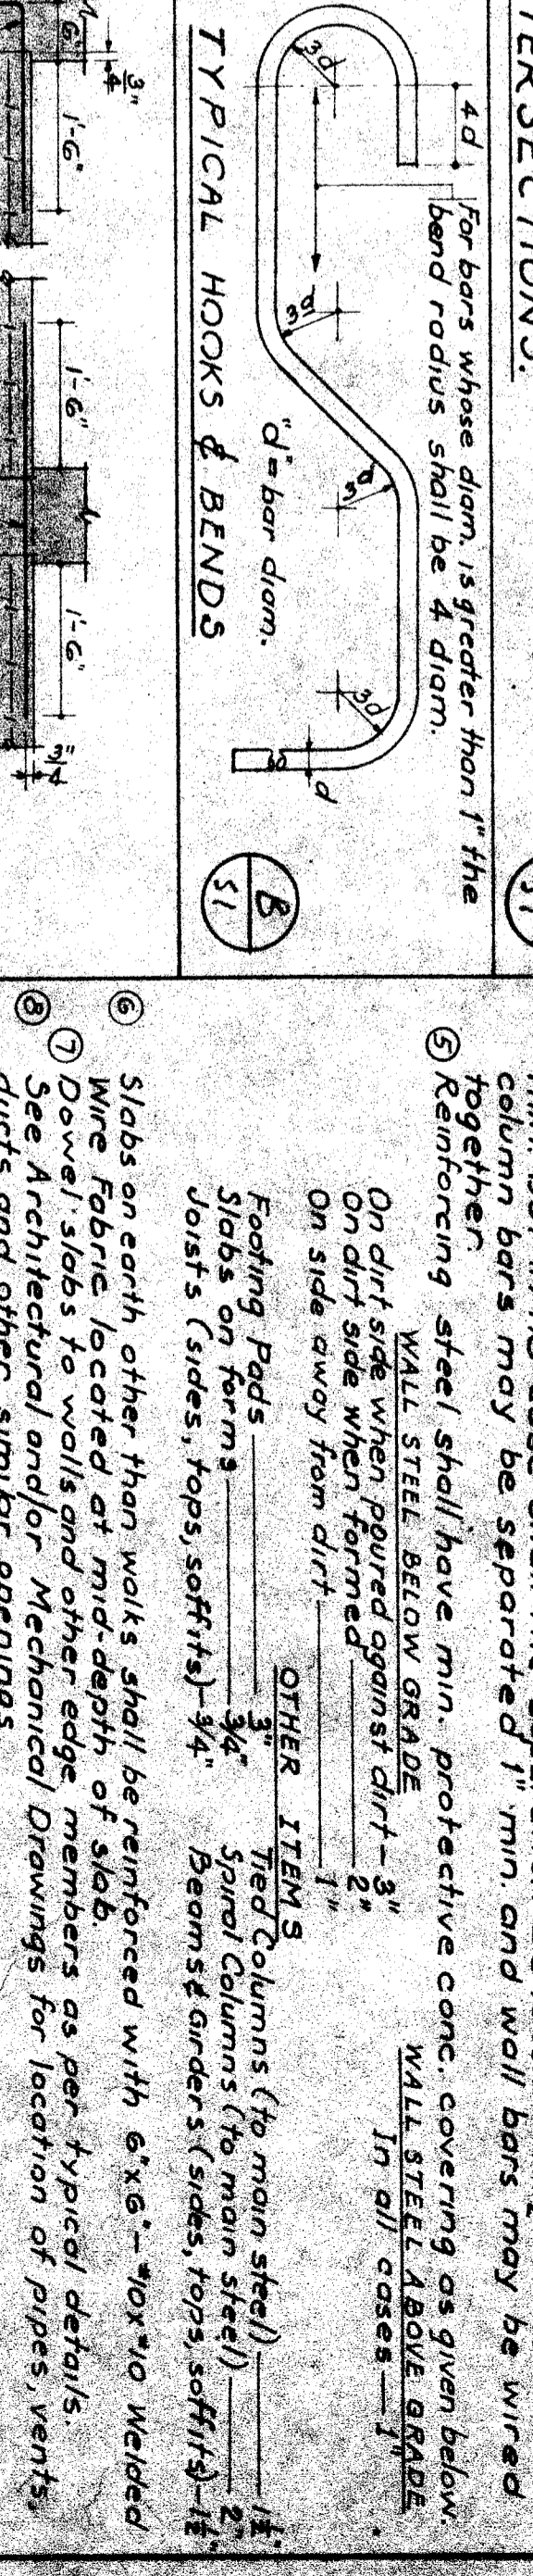
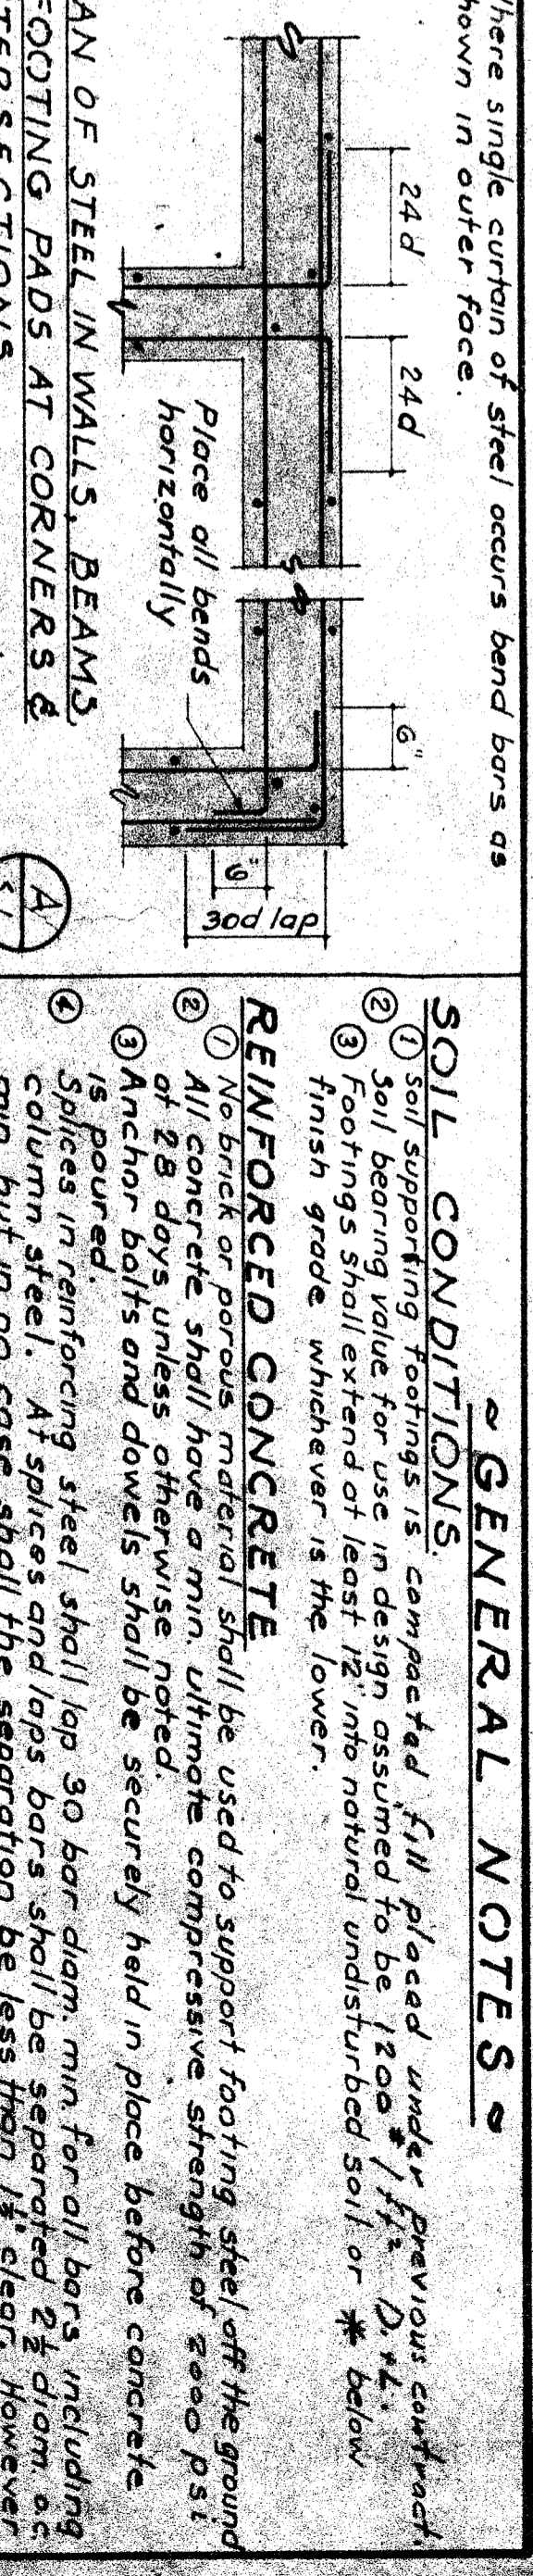
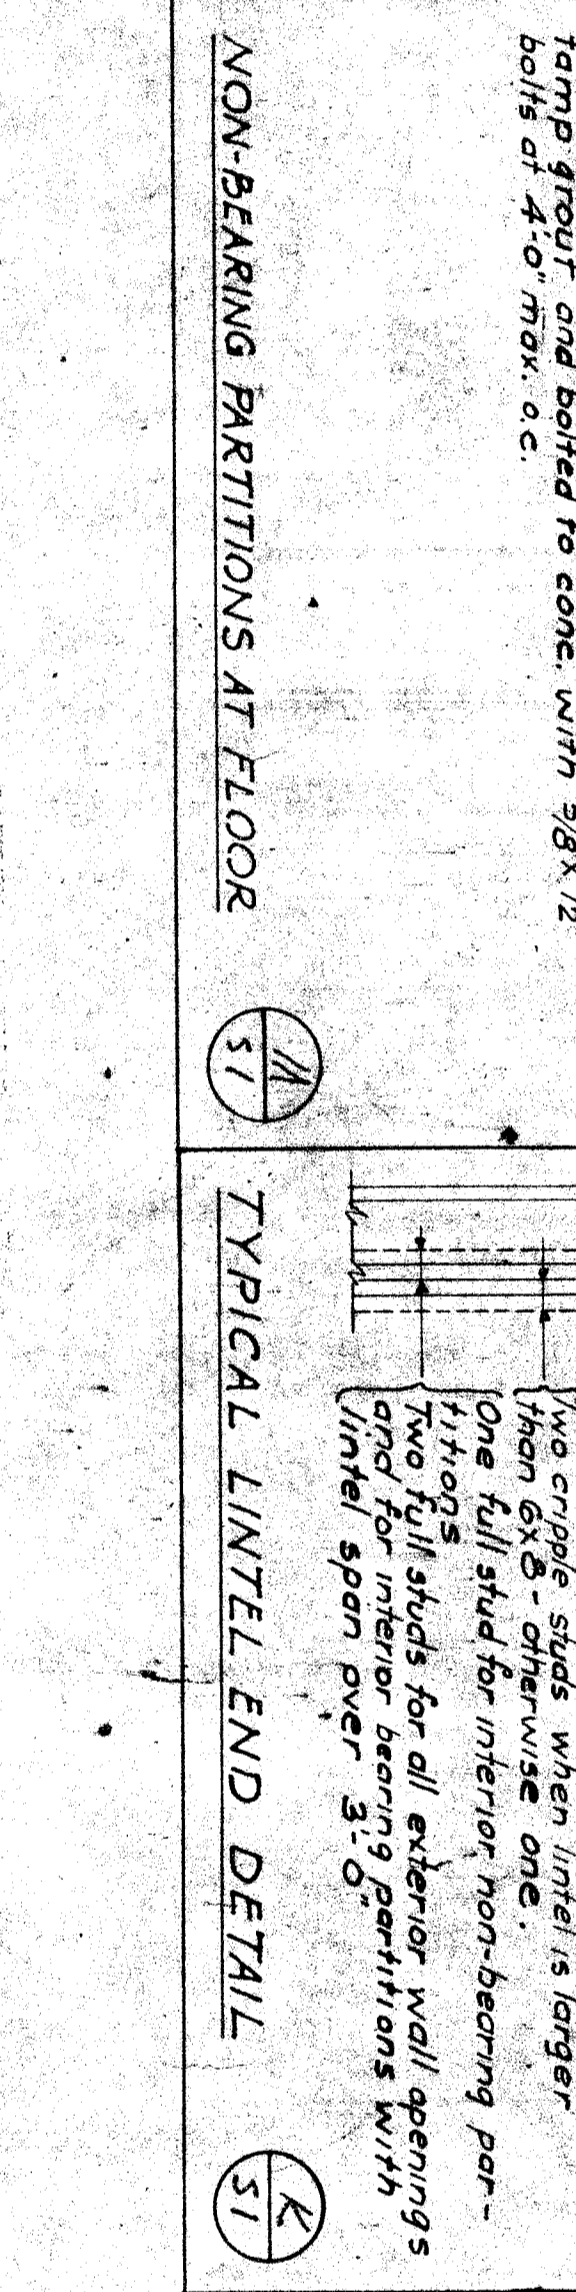
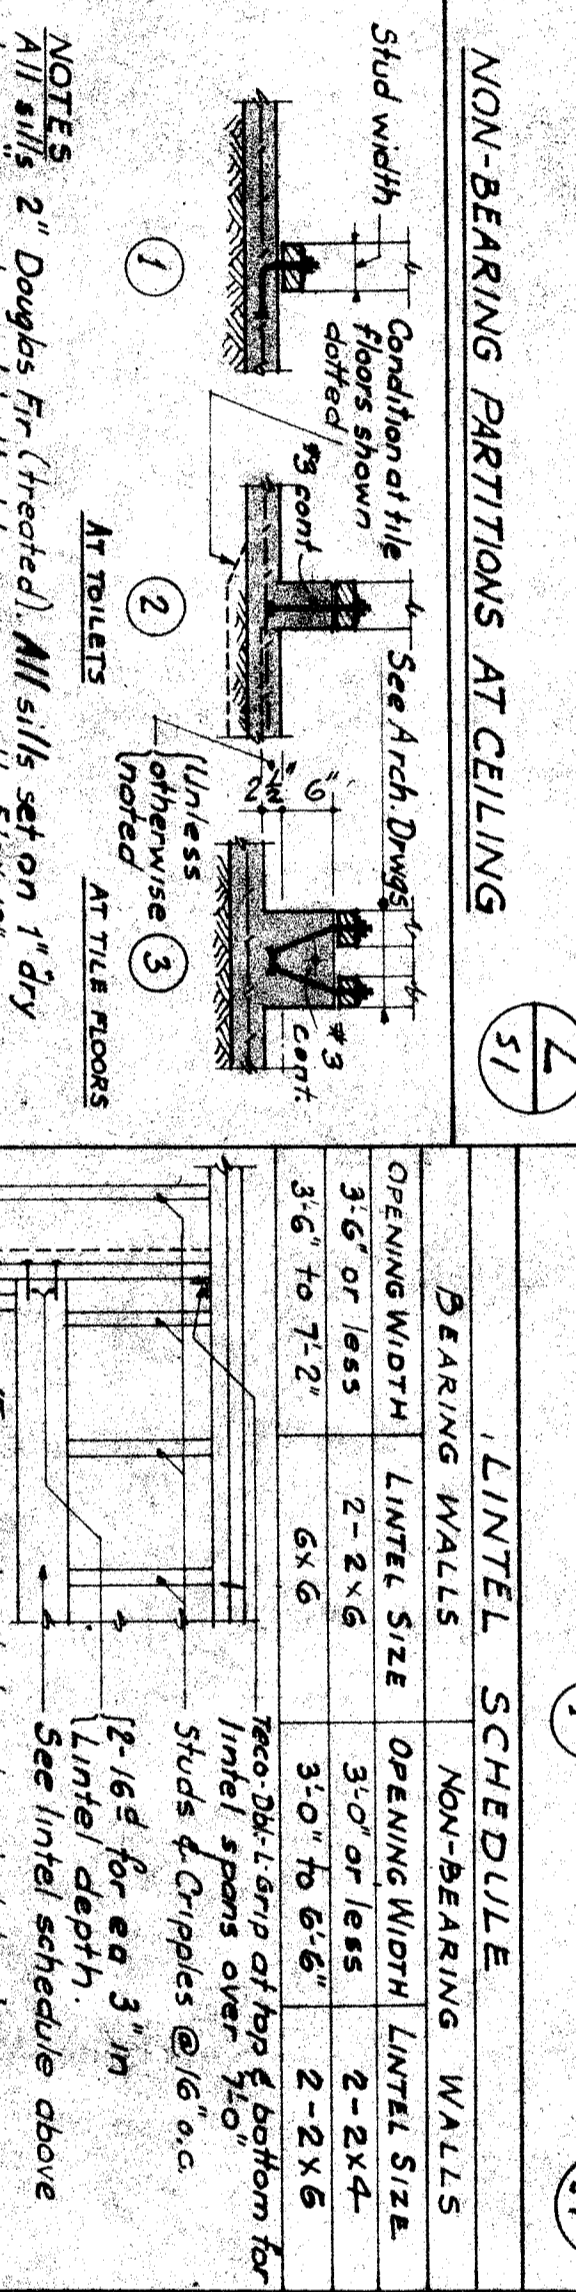
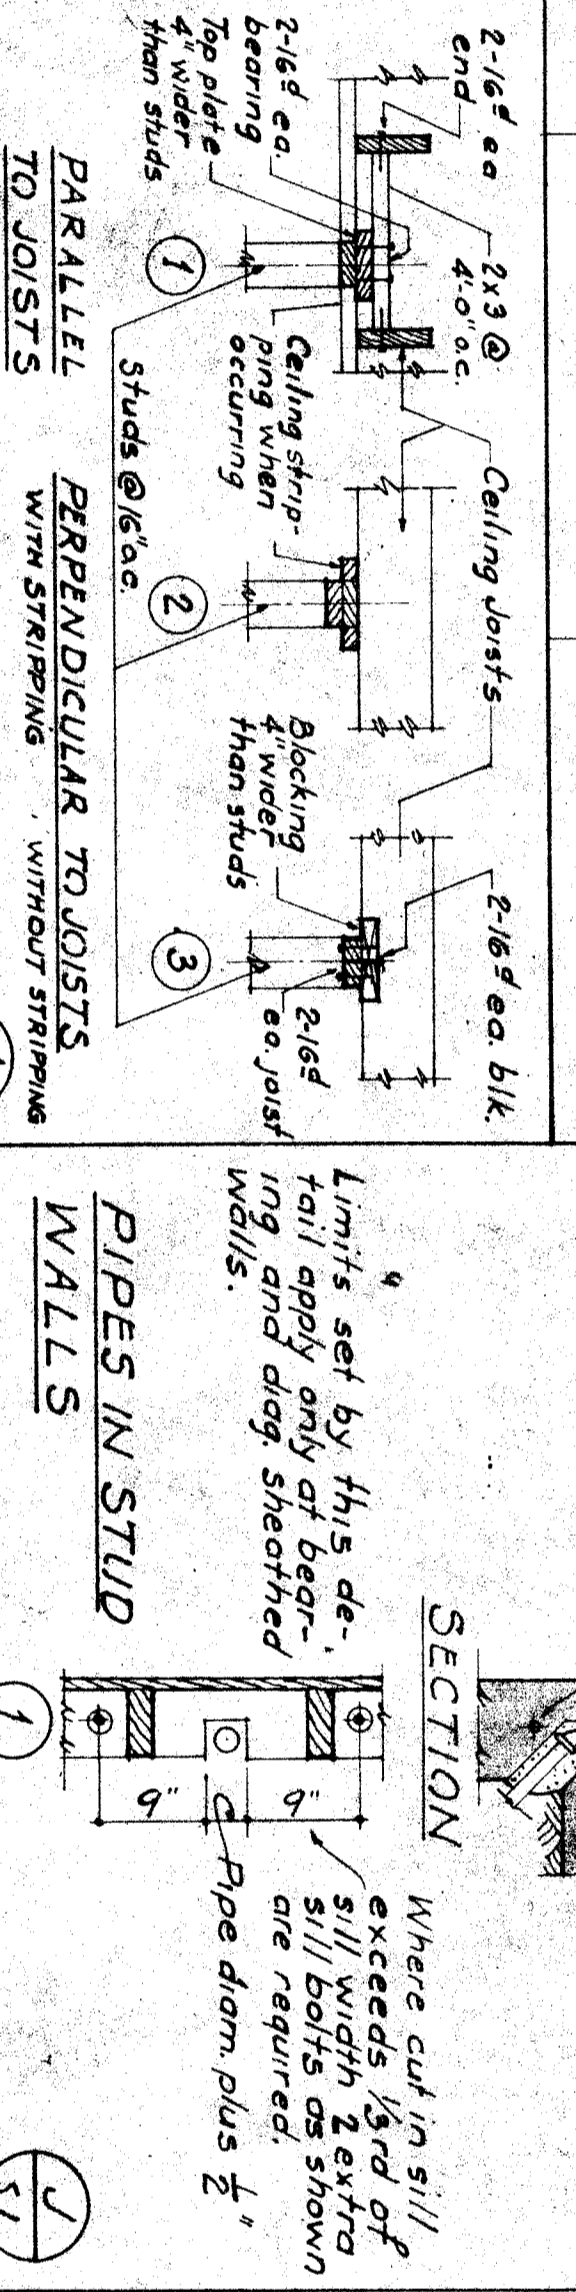
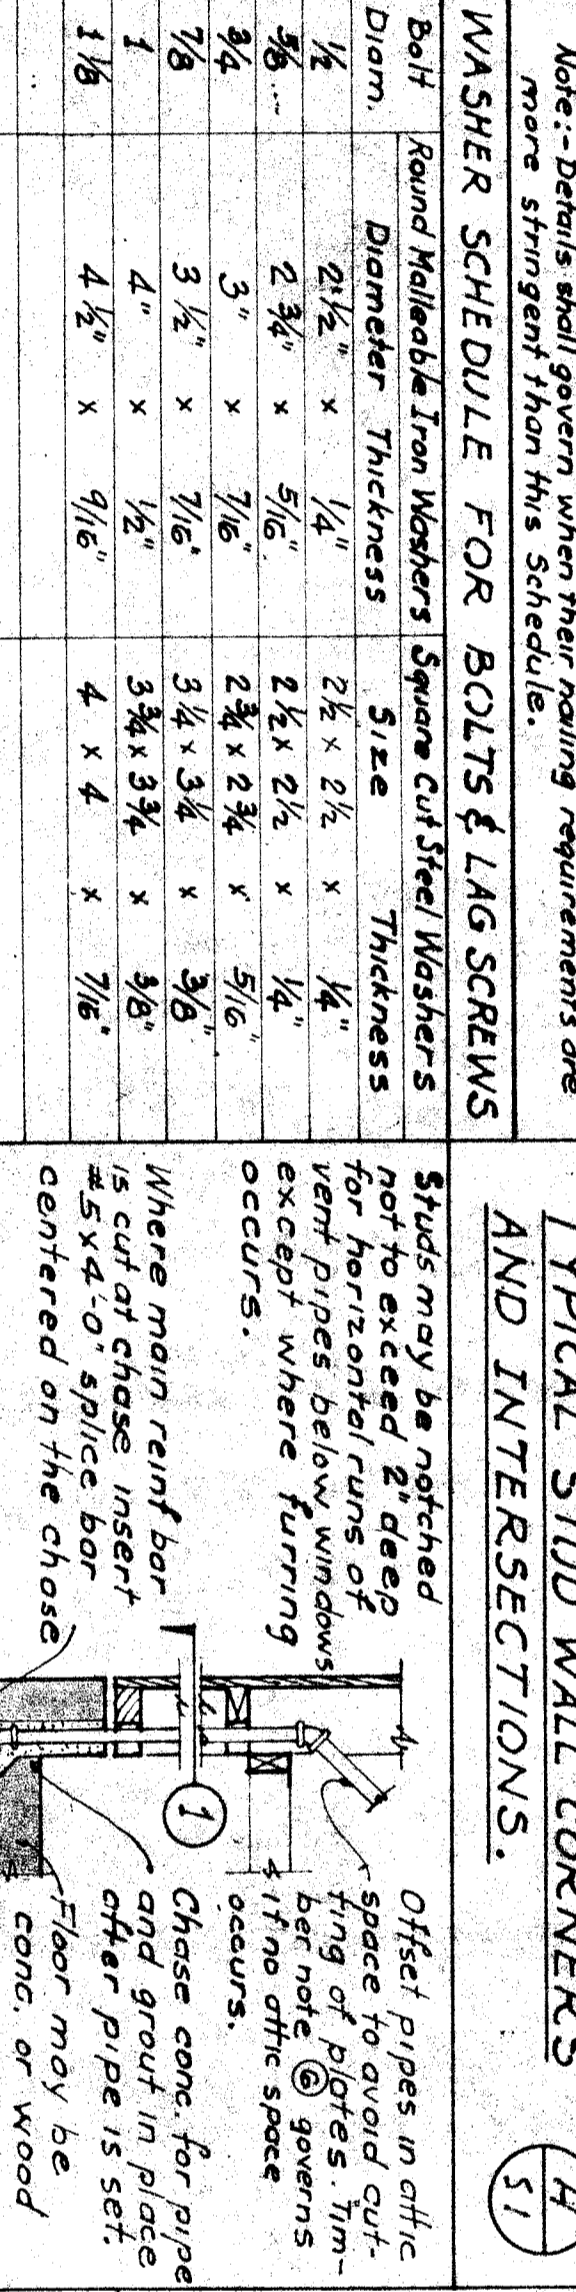
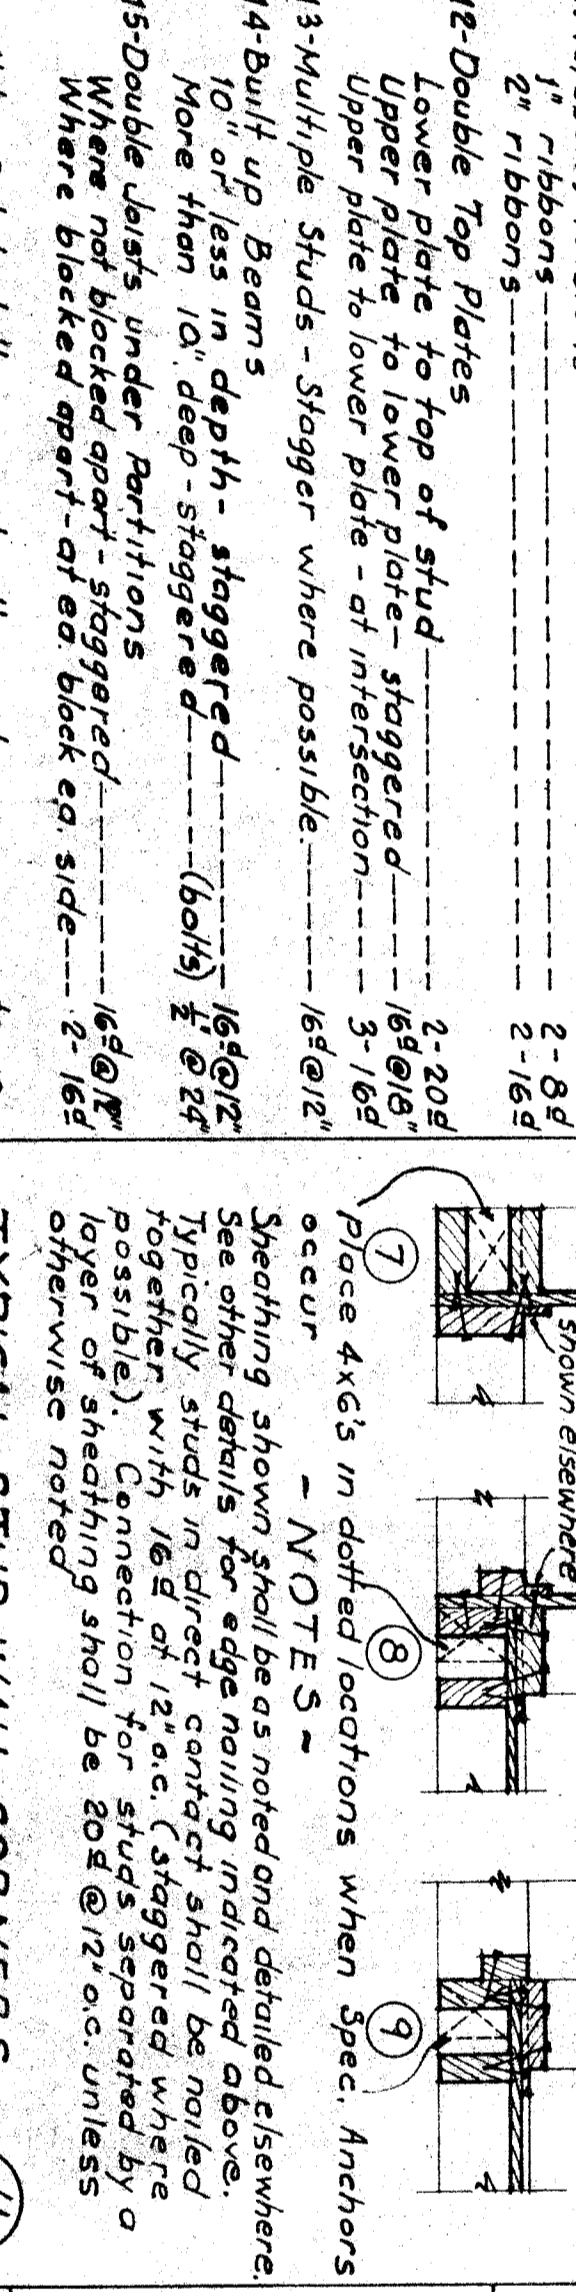
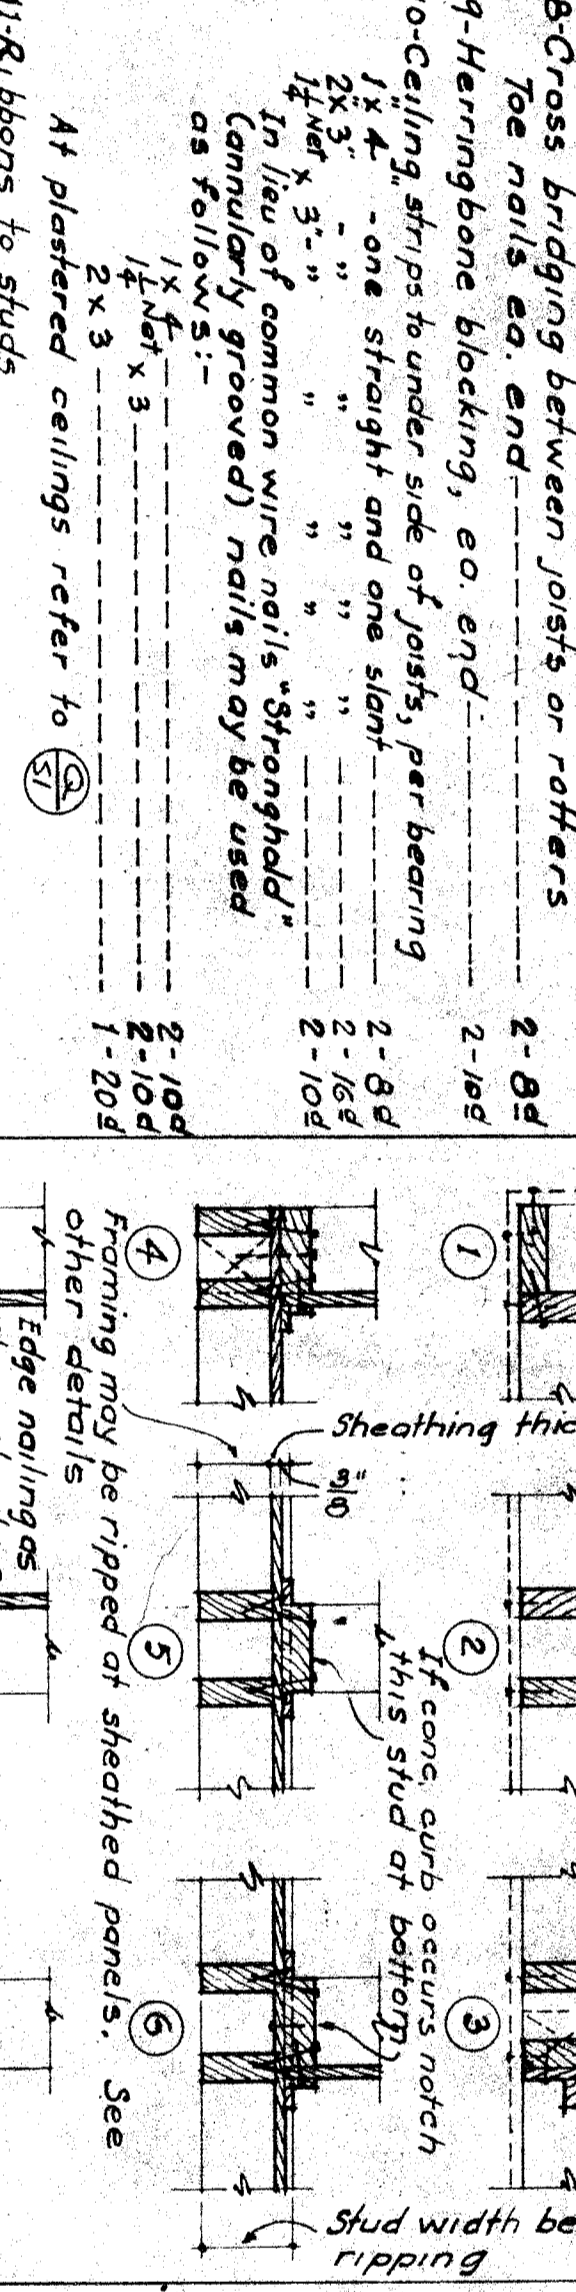
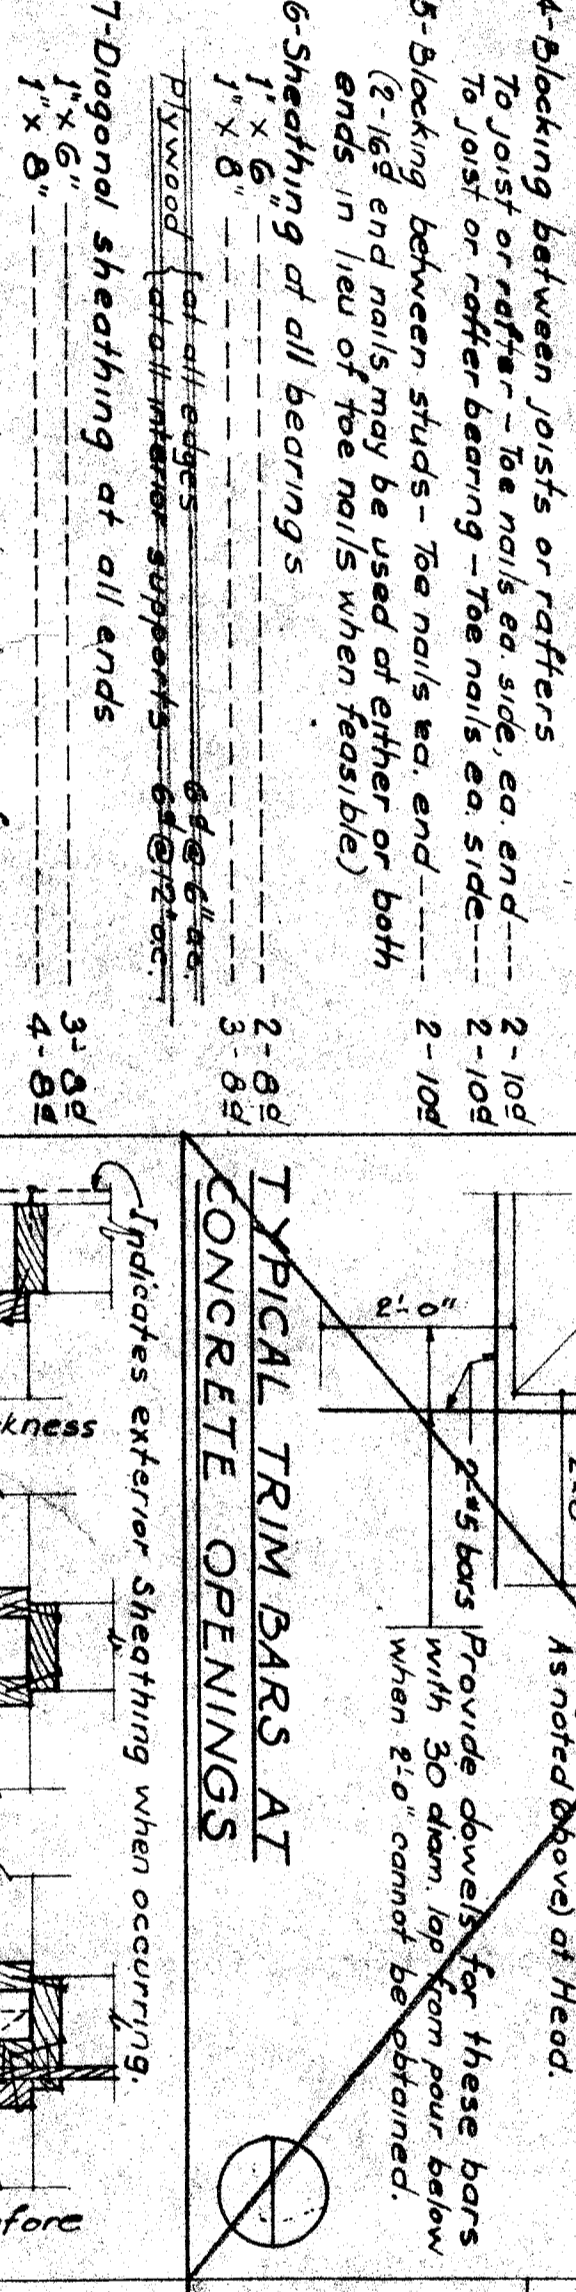
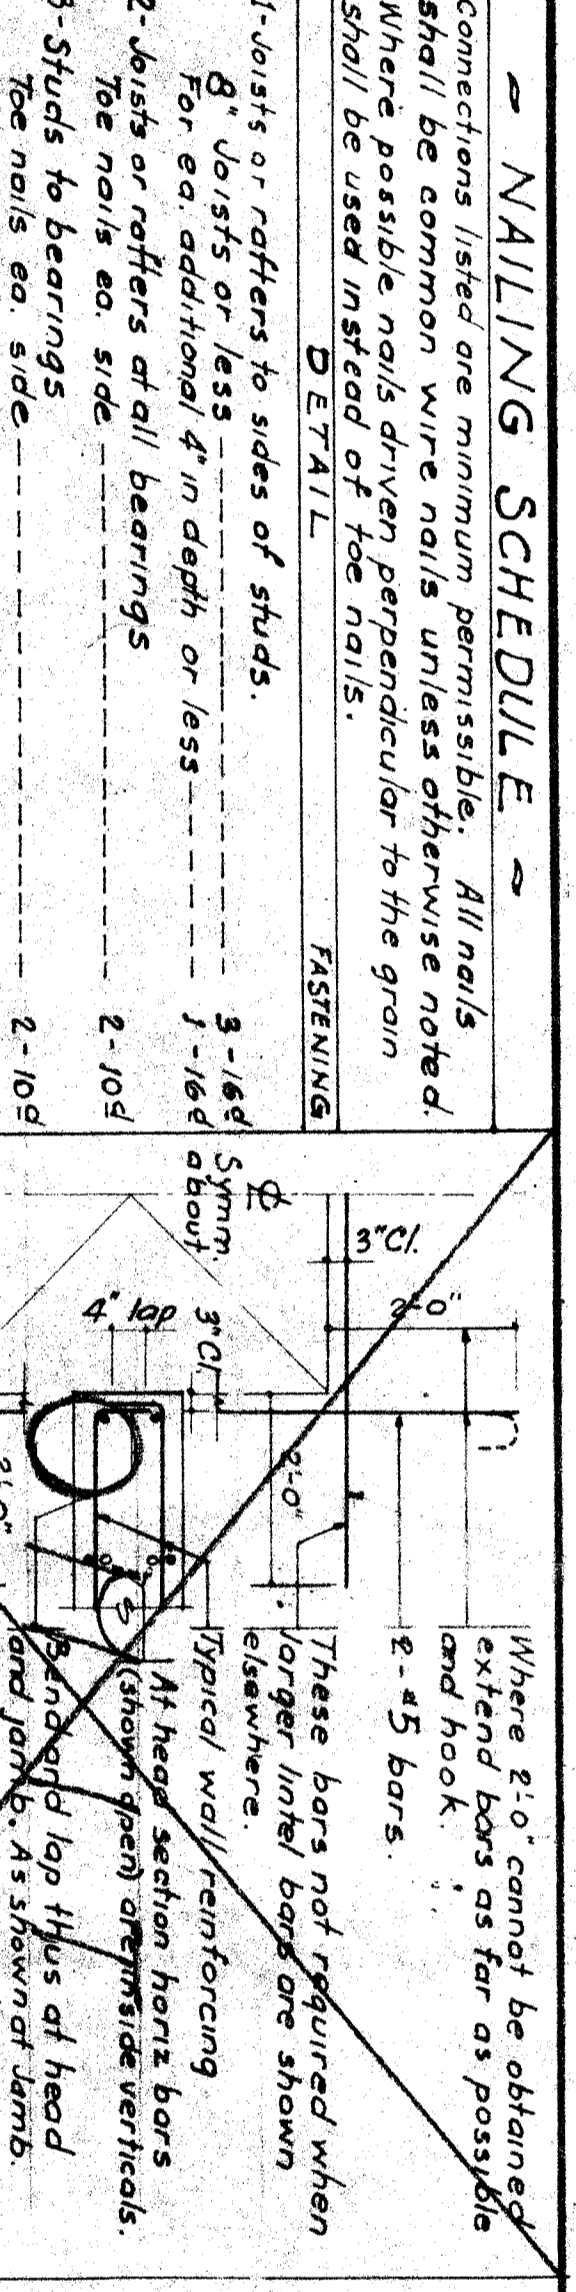
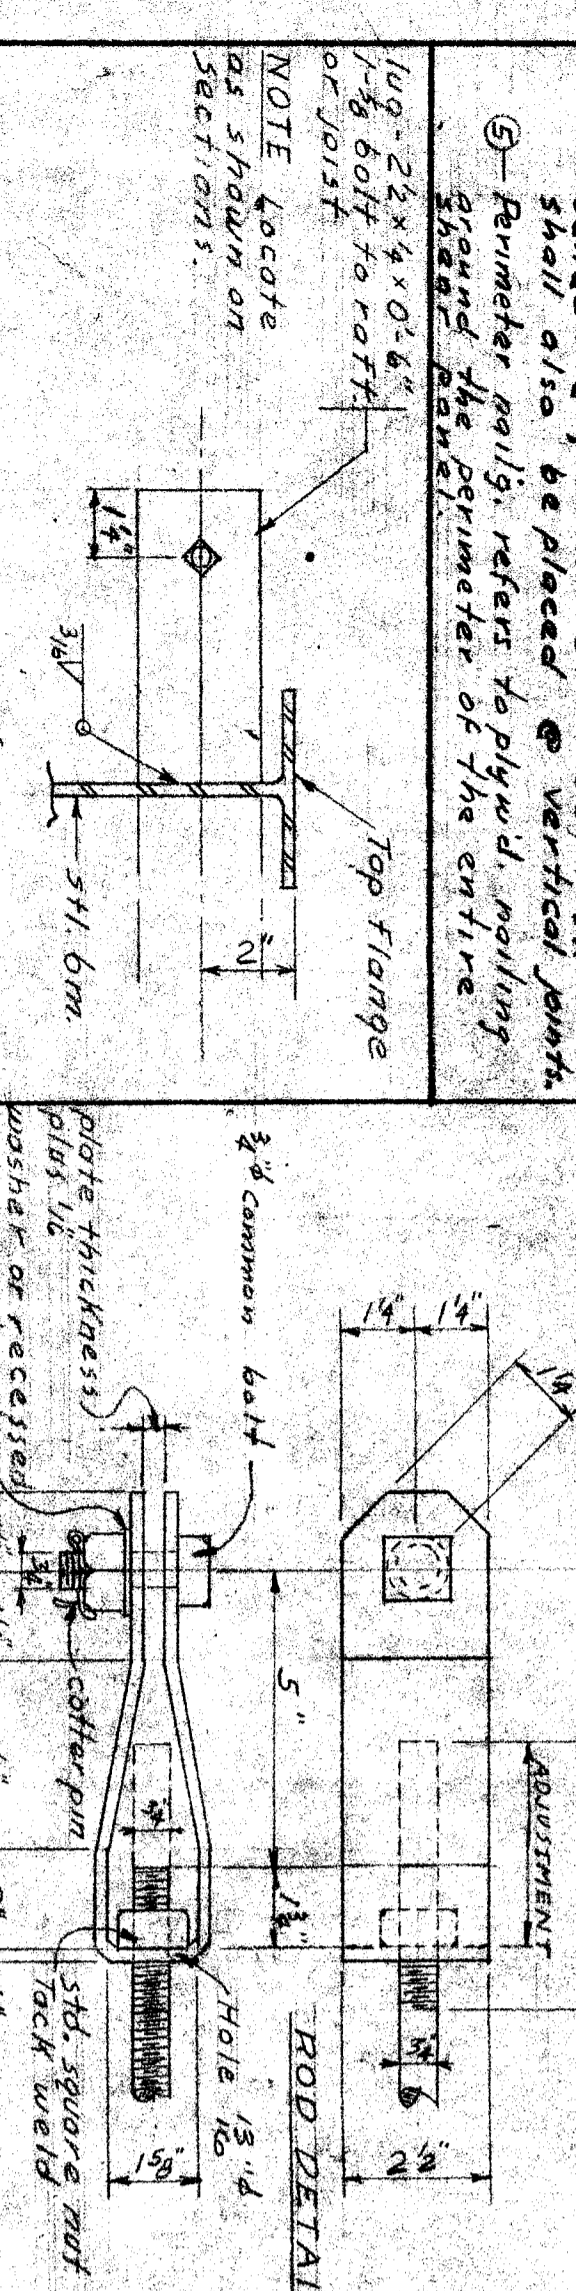
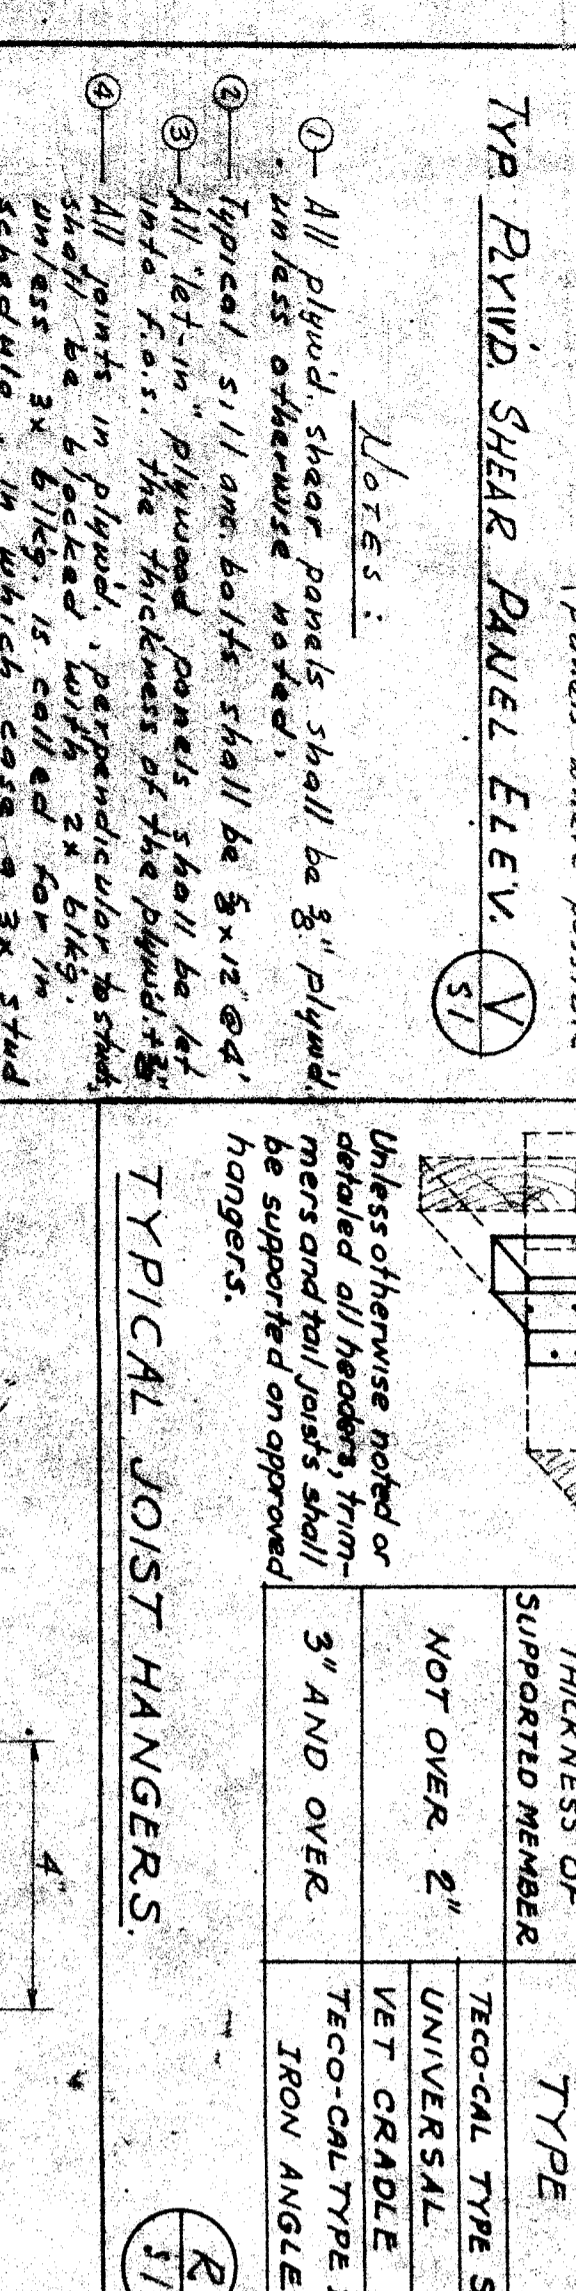
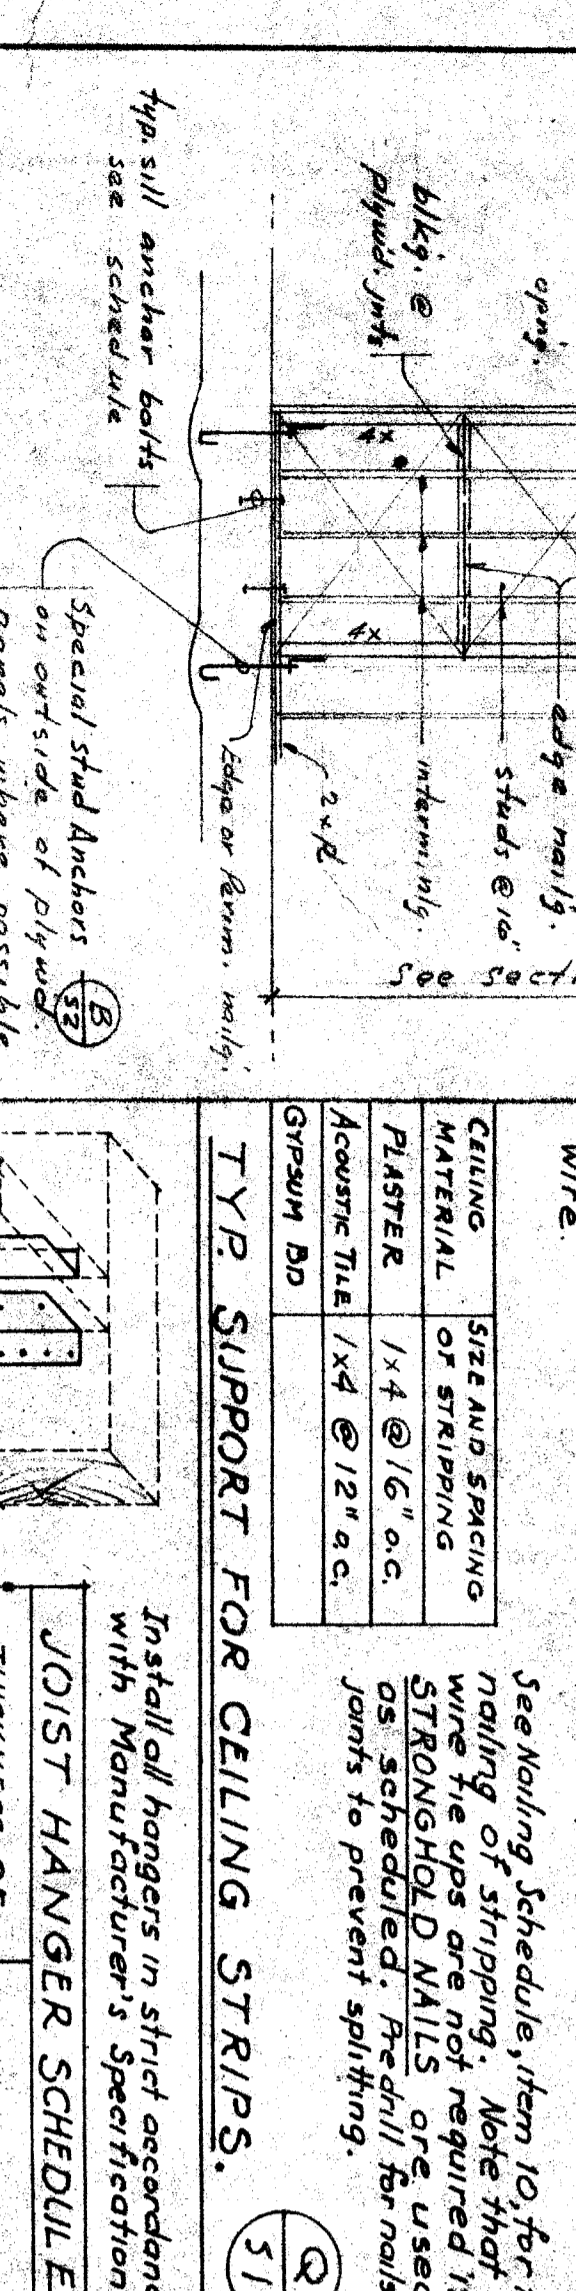
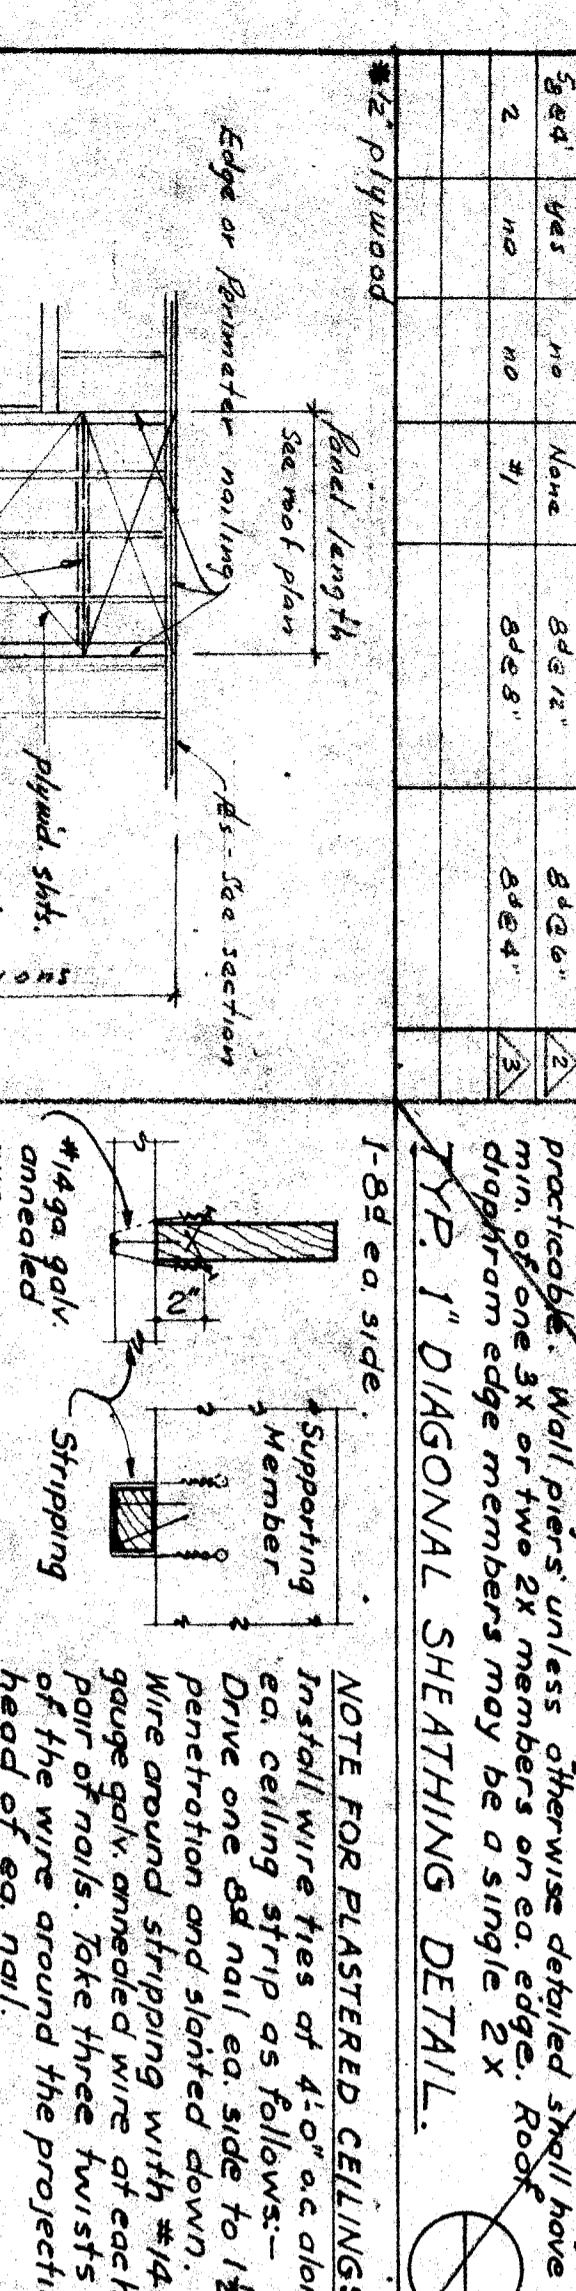
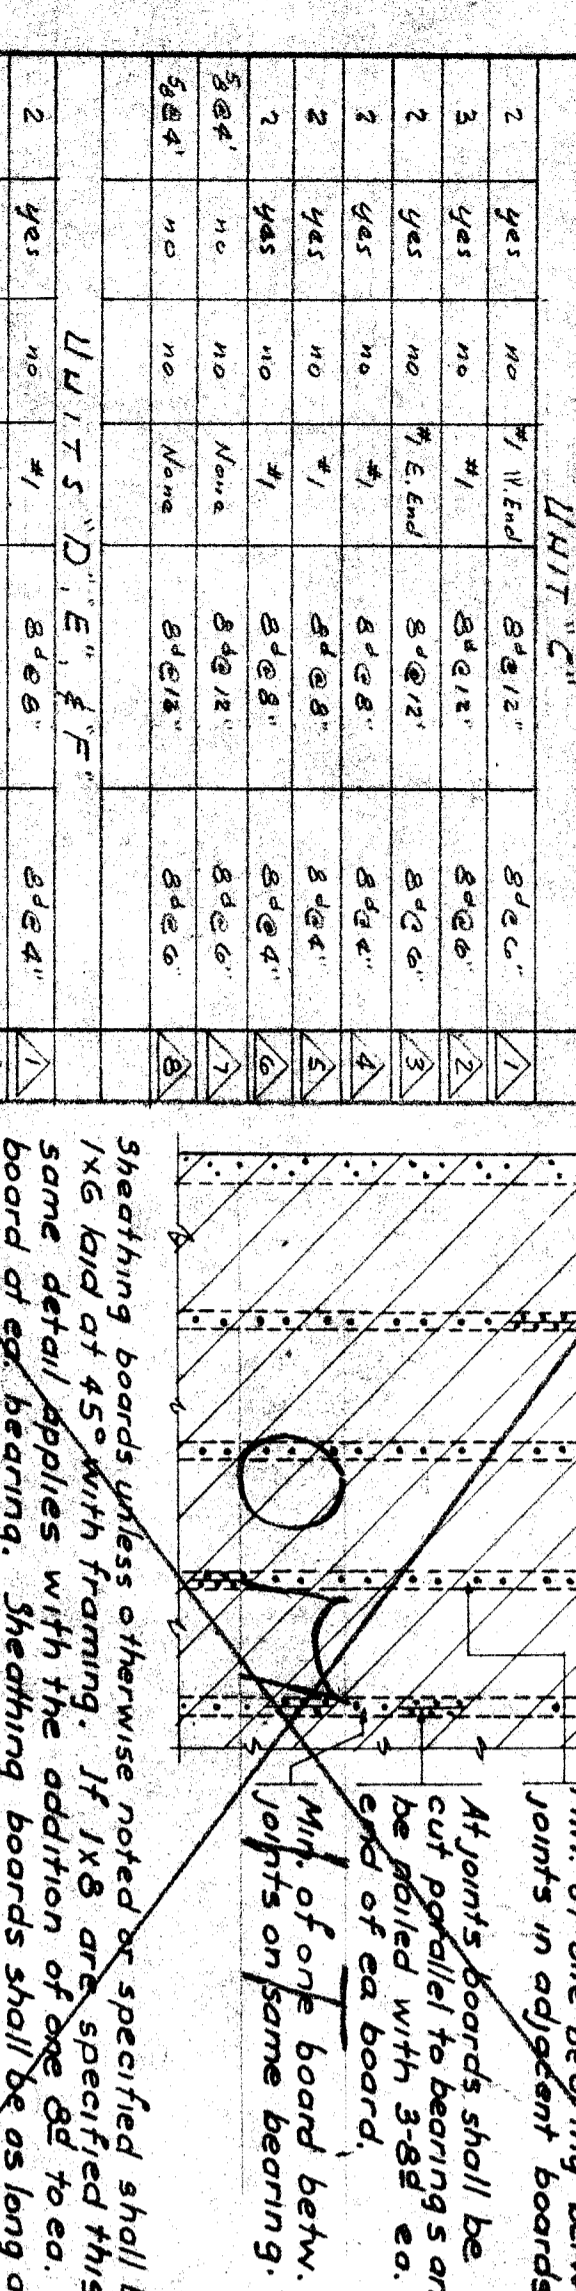
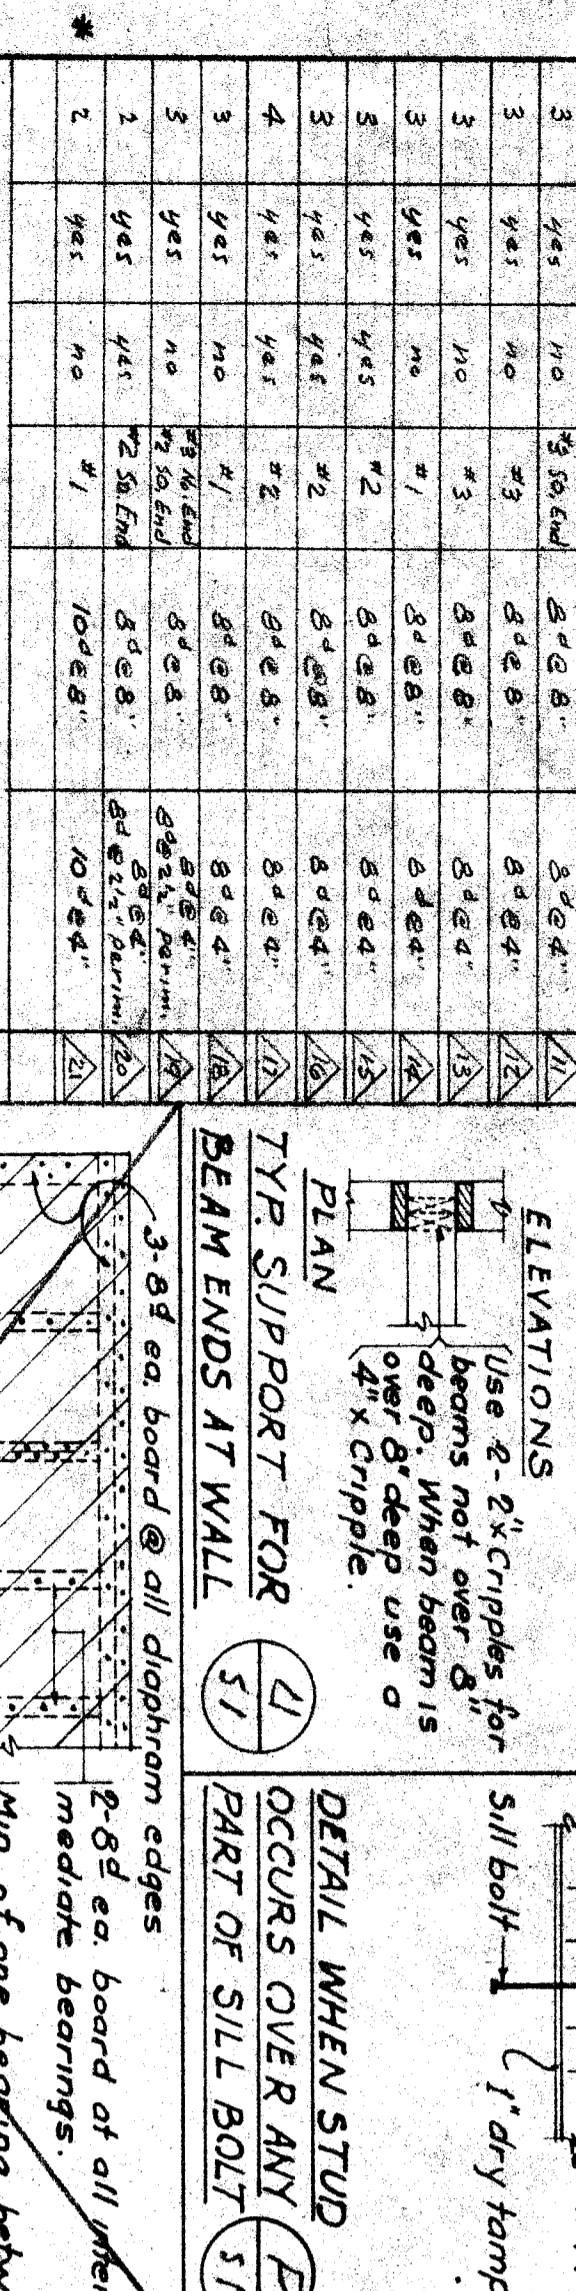


PLYWOOD SHEAR PANEL SCHEDULE


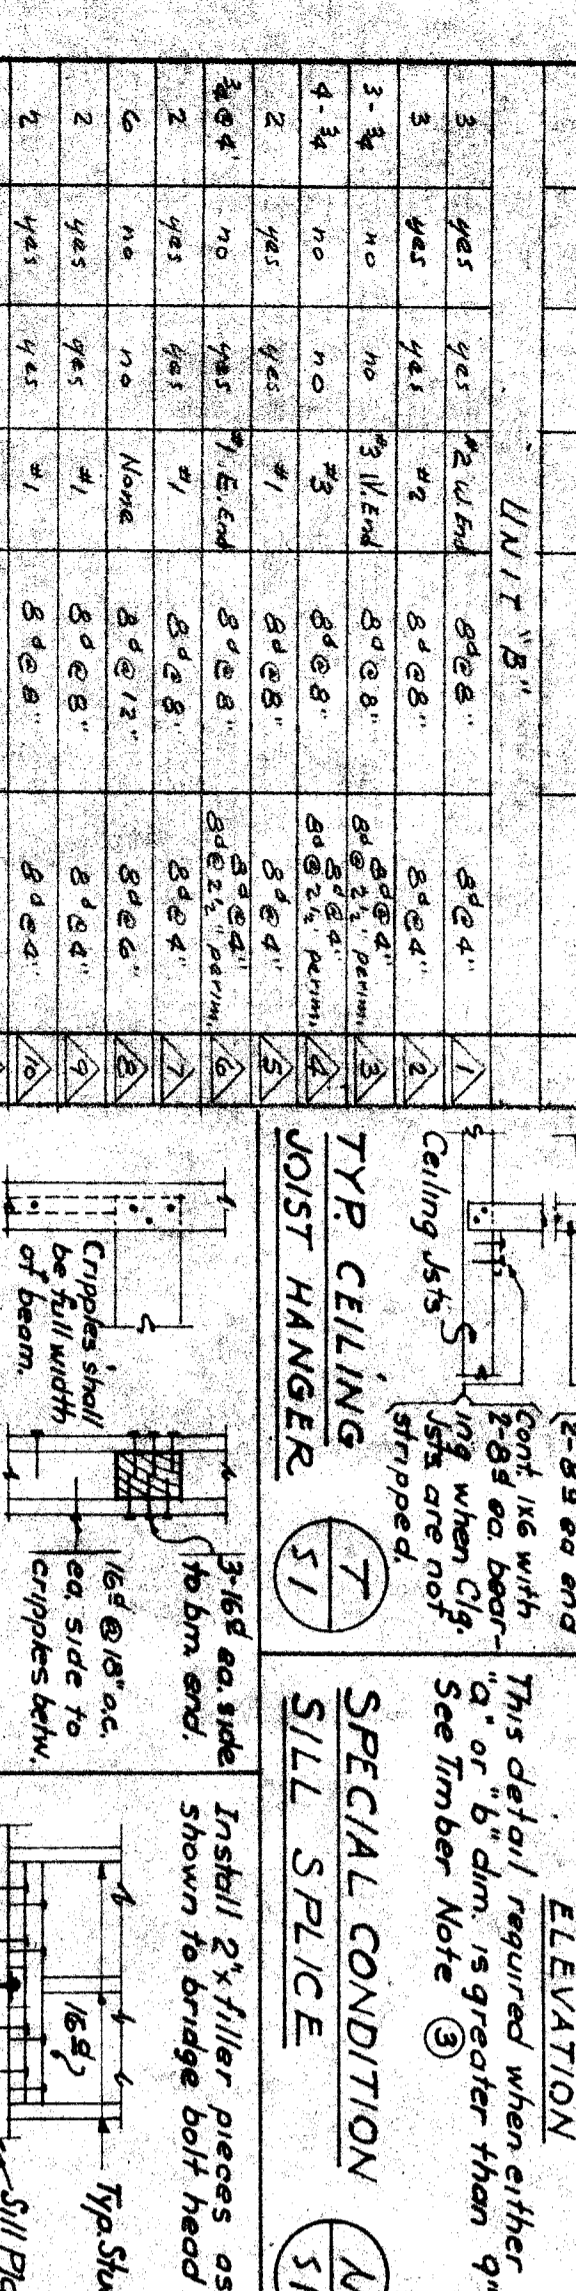

OFFICE OF SUPERINTENDENT OF SCHOOLS
STATE OF CALIFORNIA
DIVISION OF ARCHITECTURE

BAKERSFIELD CITY SCHOOL DISTRICT
BAKERSFIELD, CALIFORNIA


ERNEST L. MCGOY, ARCHITECT
BAKERSFIELD, CALIFORNIA

PICO STREET SCHOOL
PICO STREET AND EDWARDS AVE.
BAKERSFIELD, CALIFORNIA