


KITCHEN EQUIPMENT SCHEDULE: SEE SPEC'S FOR DESCRIPTION OF ITEMS.

1	SILVER SINK & TABLE ASSEMBLY	15	OVEN
2	GARBAGE DISPOSAL & PRE RINSE	16	WORK TABLE
3	DISHWASHER	17	BAKERS TABLE
4	HOOD	18	ROLLER BINS
5	REFRIGERATOR	19	COOKS TABLE
6	WORK TABLE	20	SINK TABLE
7	SINK : 2 COMPARTMENT UNIT	21	BLIND OR ARLE CABINET
8	SINK & COAPARTMENT	22	TRAY SLIDE
9	SLATED METAL SHELVING	23	SHEET GUARD
10	PELLET	24	CABINET BY MILMOOR.
11	RANGE HOOD		

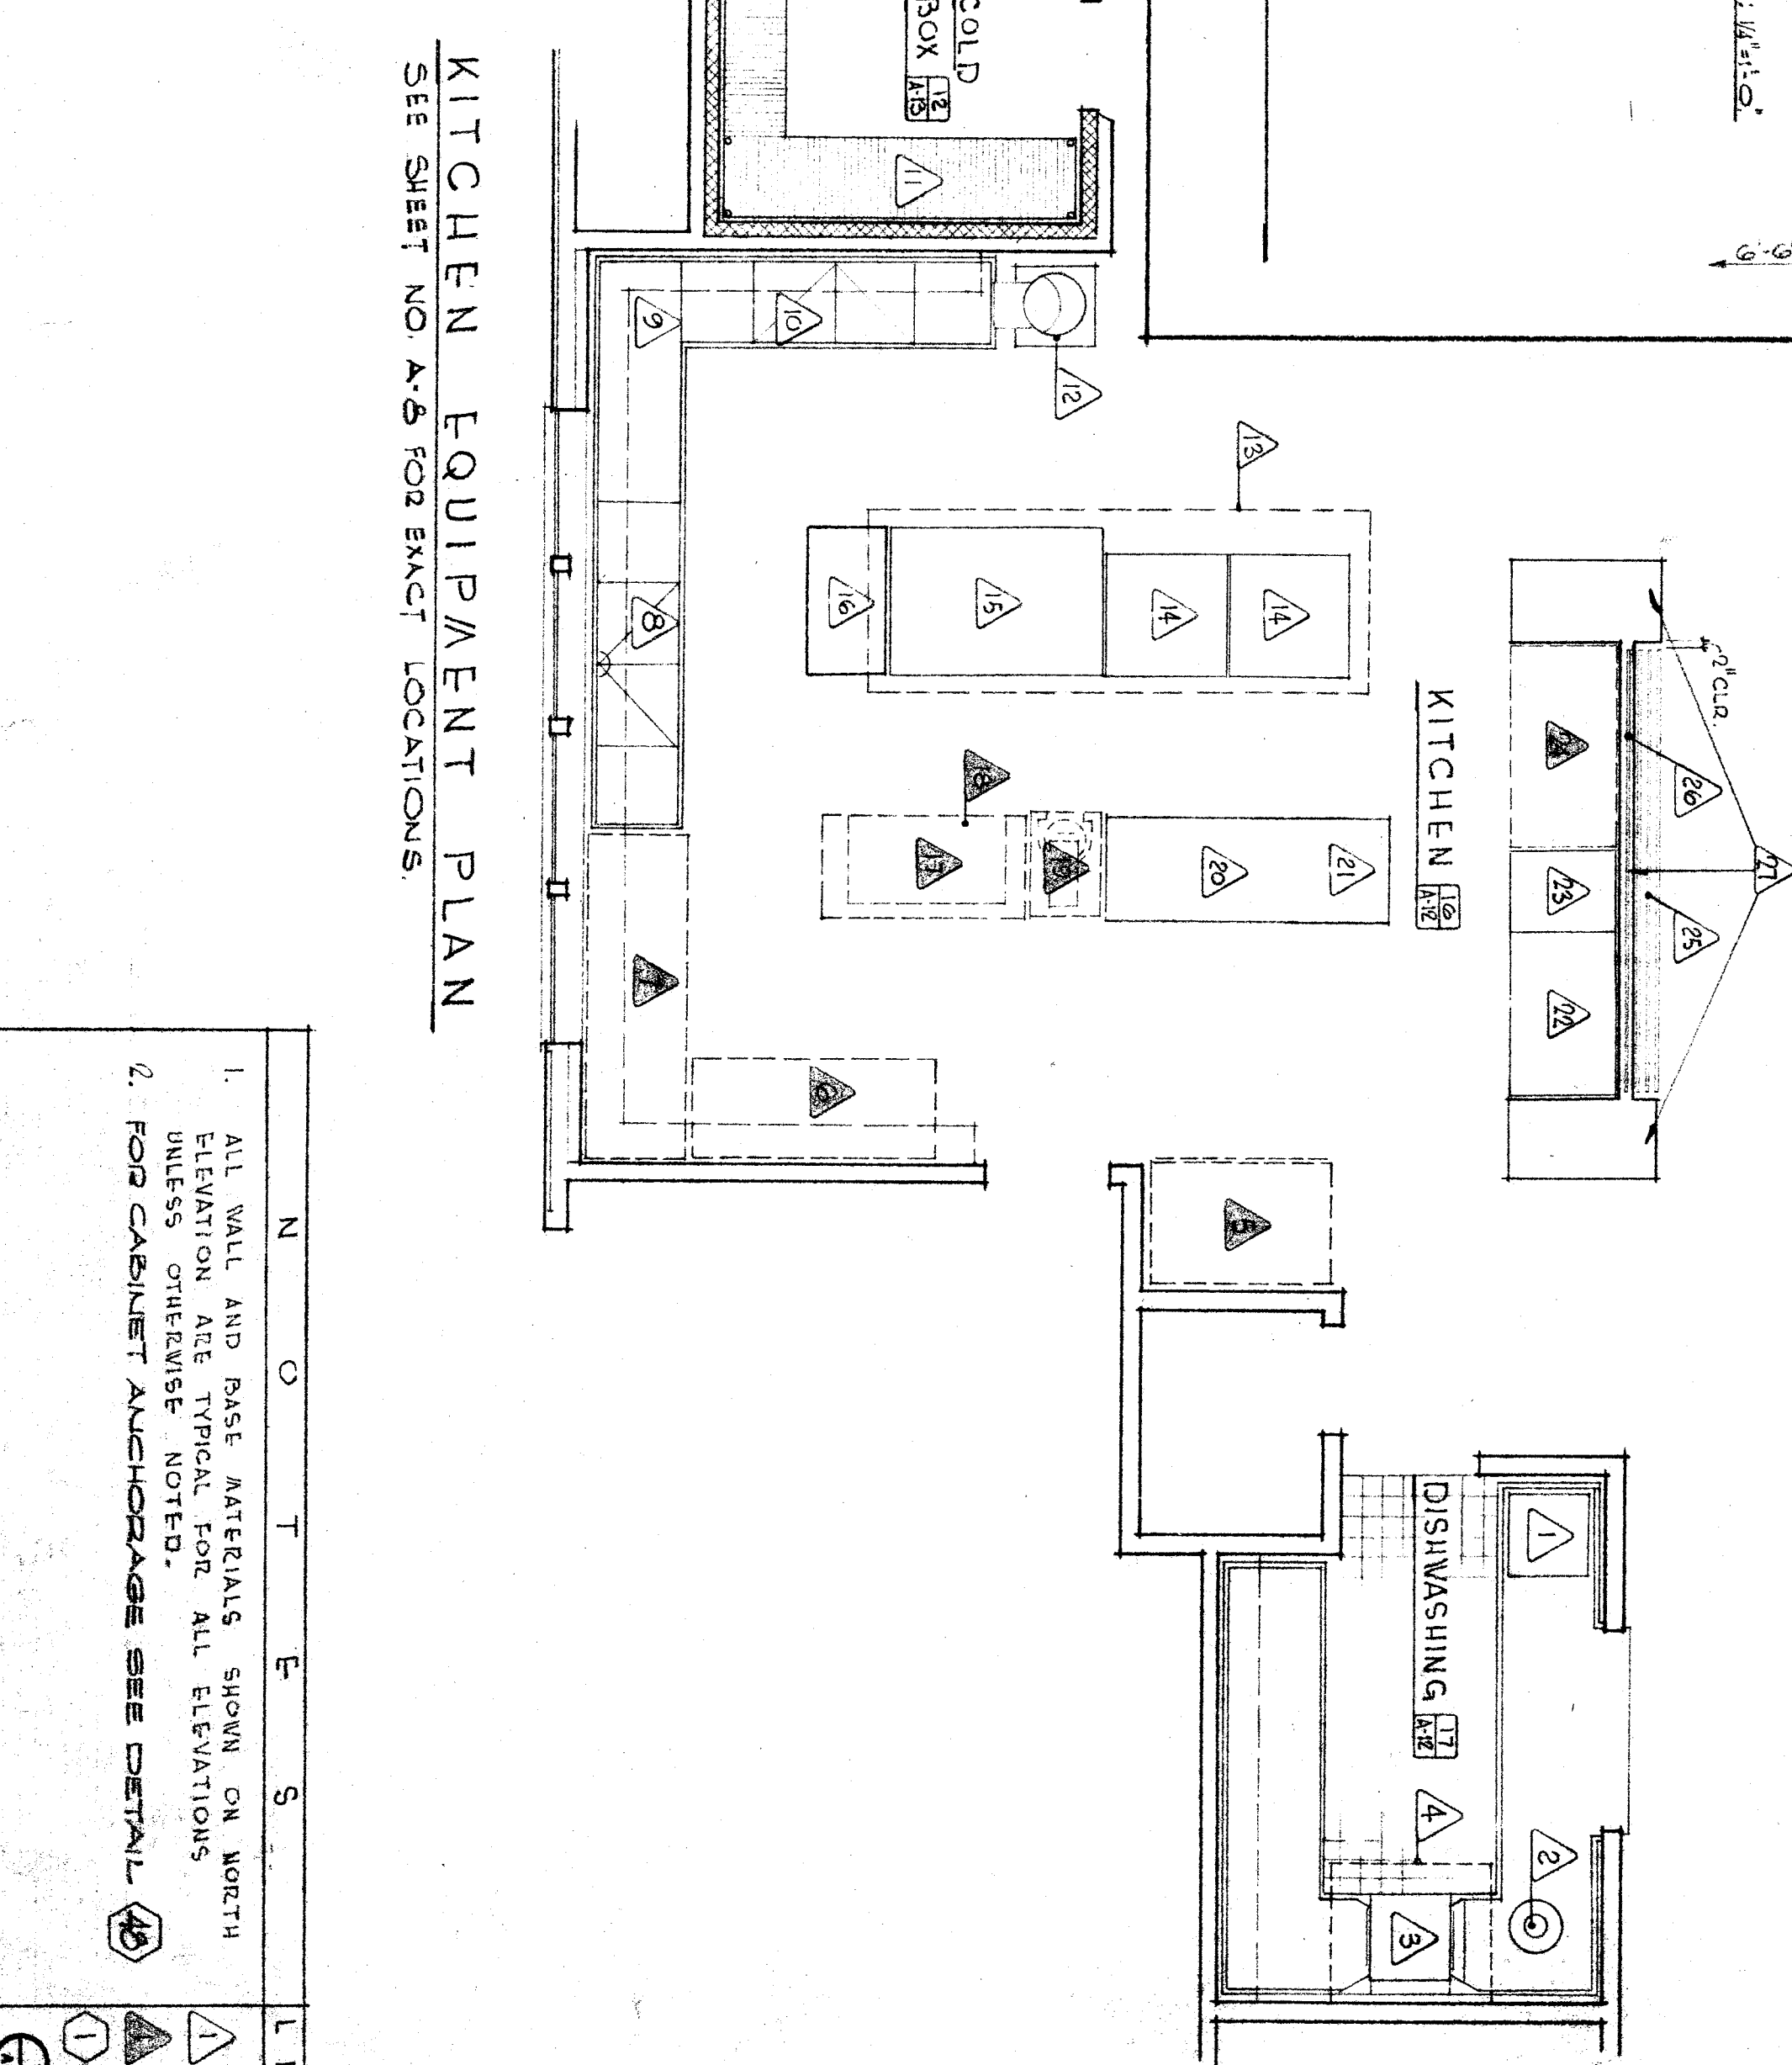

CHECK AND VERIFY ALL DIMENSIONS BEFORE PROCEEDING WITH THE WORK. REPORT ANY DISCREPANCIES TO THE ARCHITECT.

BAKERFIELD CITY SCHOOL DISTRICT
BAKERFIELD CITY SCHOOL DISTRICT
BAKERFIELD CITY SCHOOL DISTRICT

ARCHITECTS
BAKERFIELD CALIFORNIA

INTERIOR ELEVATIONS, RAS.15 THROUGH 17, DETAILS, UNIT 11-15
SECTION 35 SCHOOL
BAKERFIELD CITY SCHOOL DISTRICT
BAKERFIELD

DATE: JUN 1 1959
DATE: JUN 1 1959
DATE: JUN 1 1959

Scale and Price
James M. Wilson
James M. Wilson

LEGEND


2. FOR CABINET ANCHORAGE SEE DETAIL 40























