
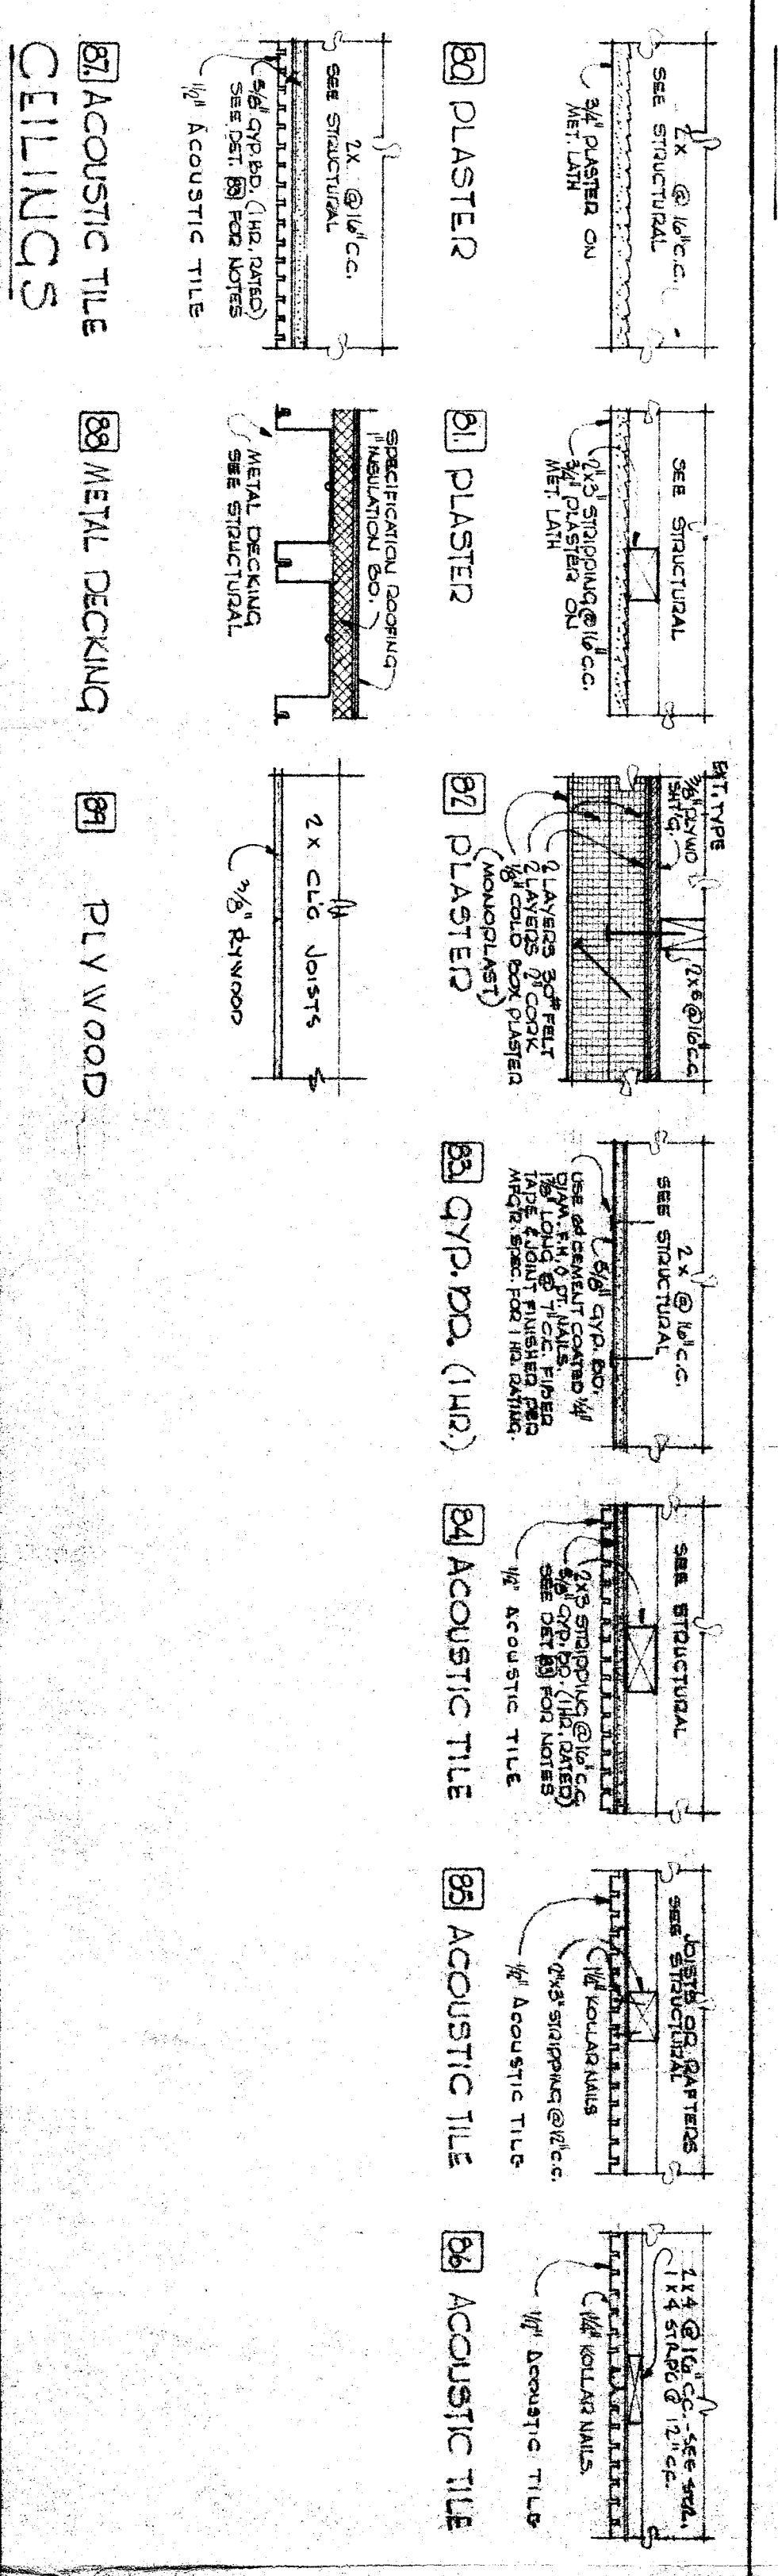
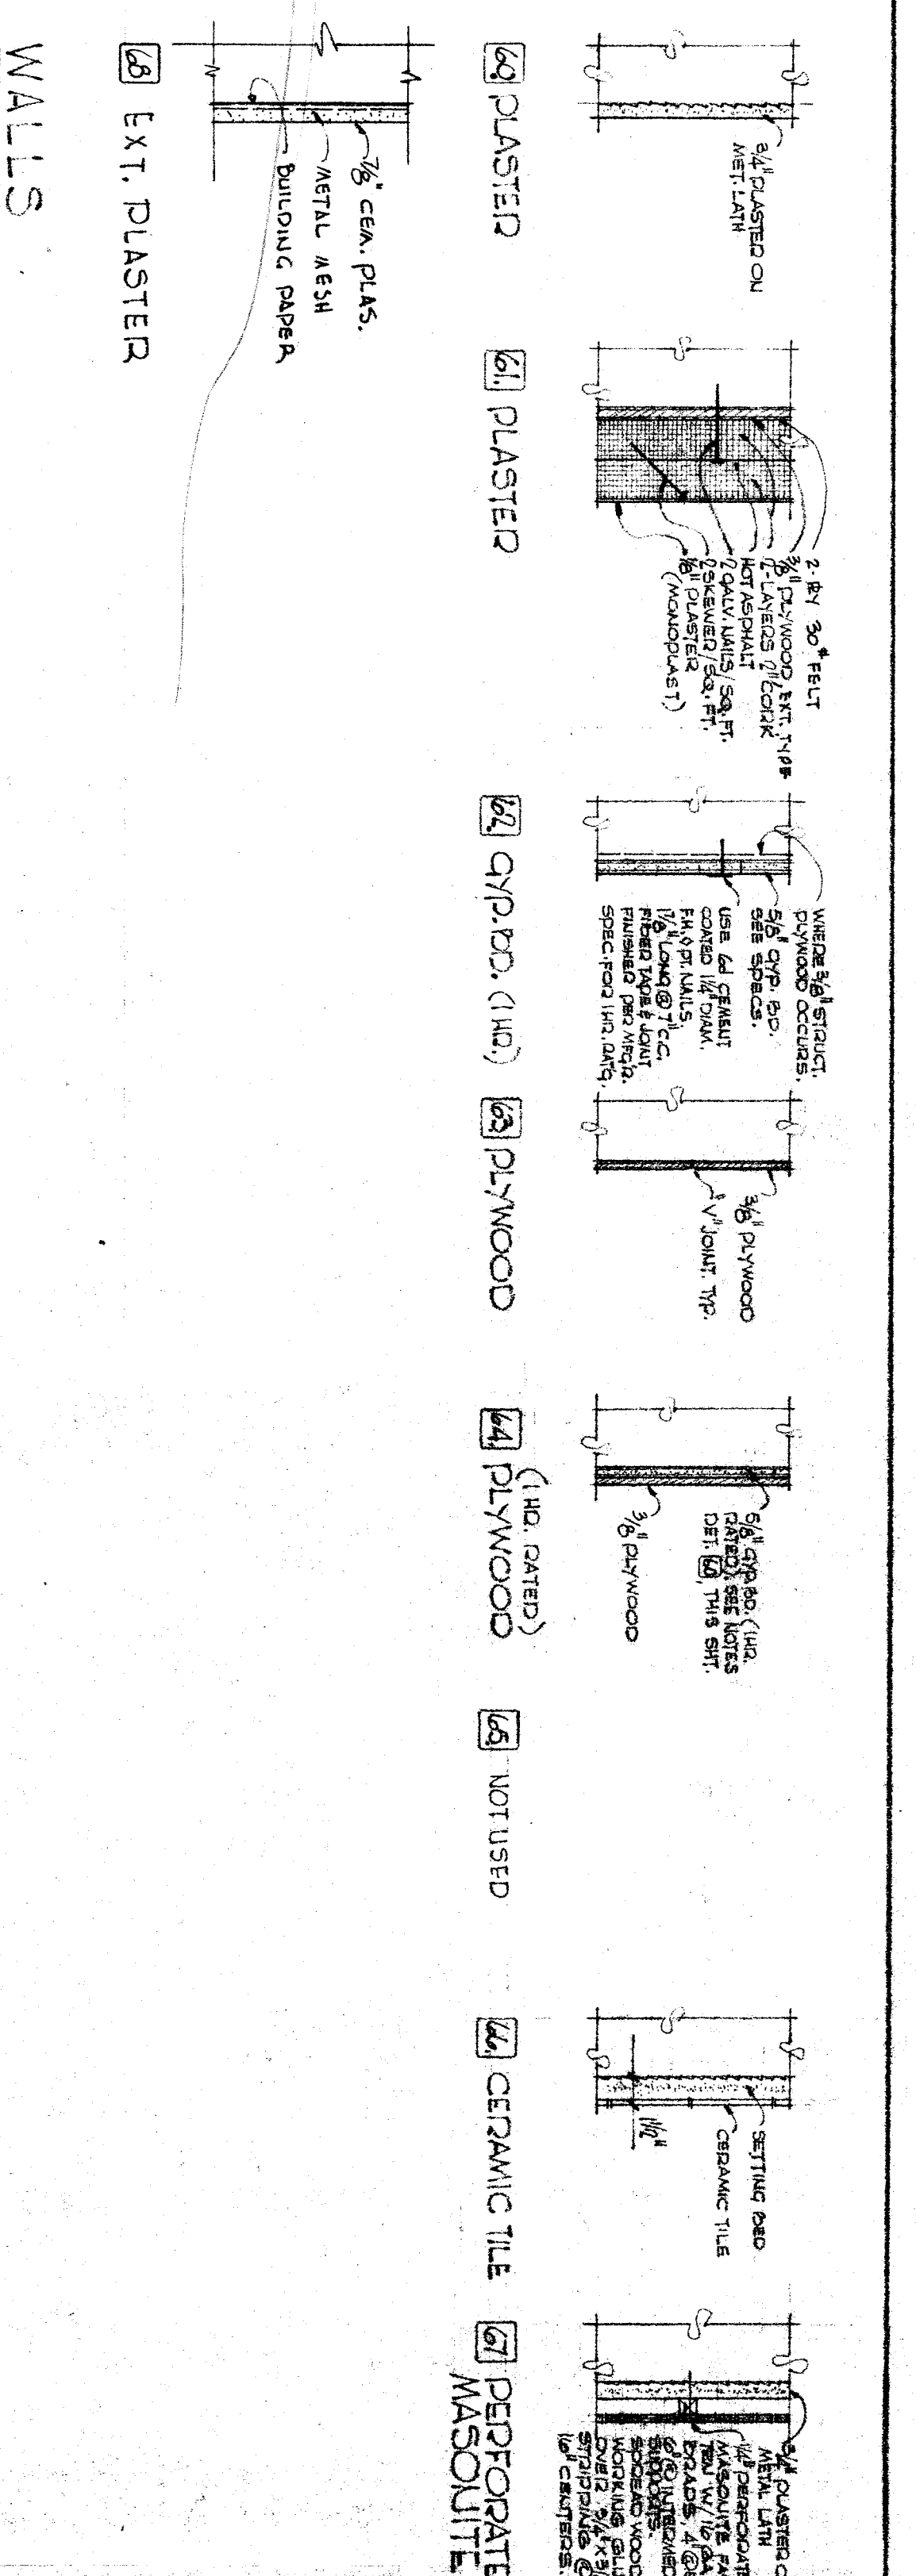
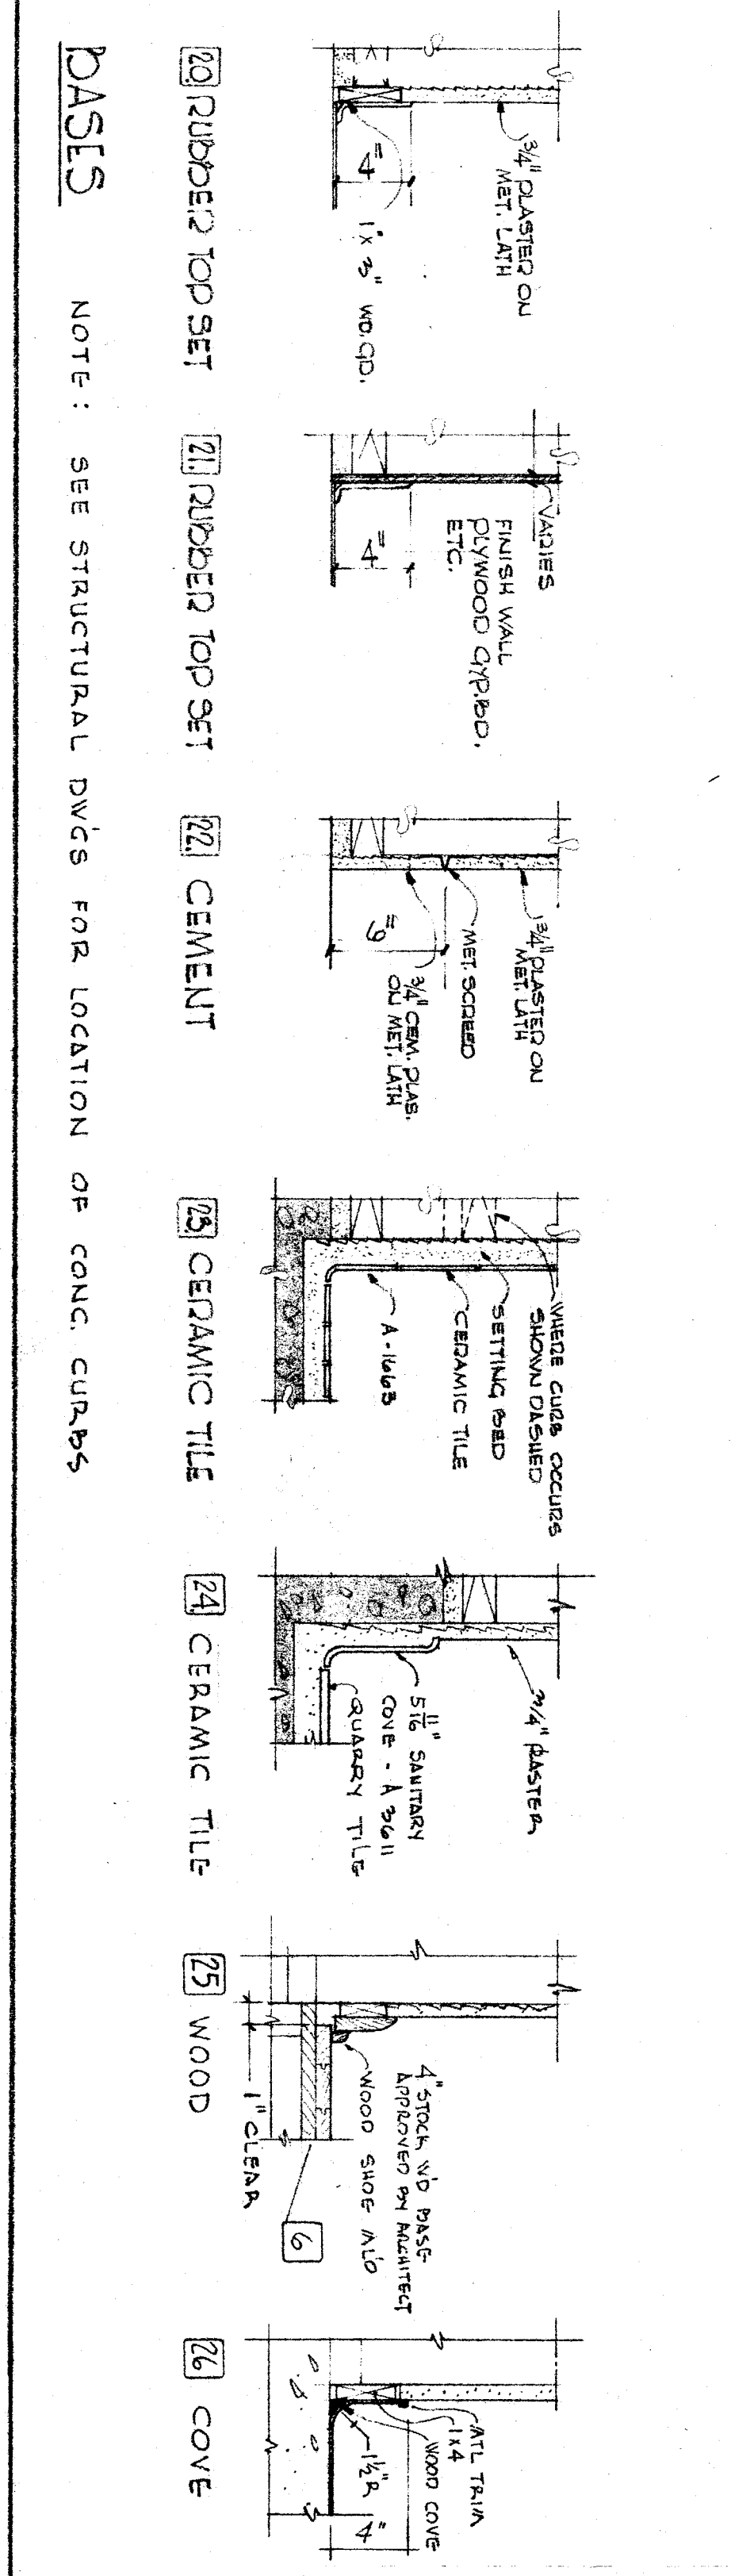


# CONSTRUCTION DETAILS SCALE: 1/2" = 1'-0"

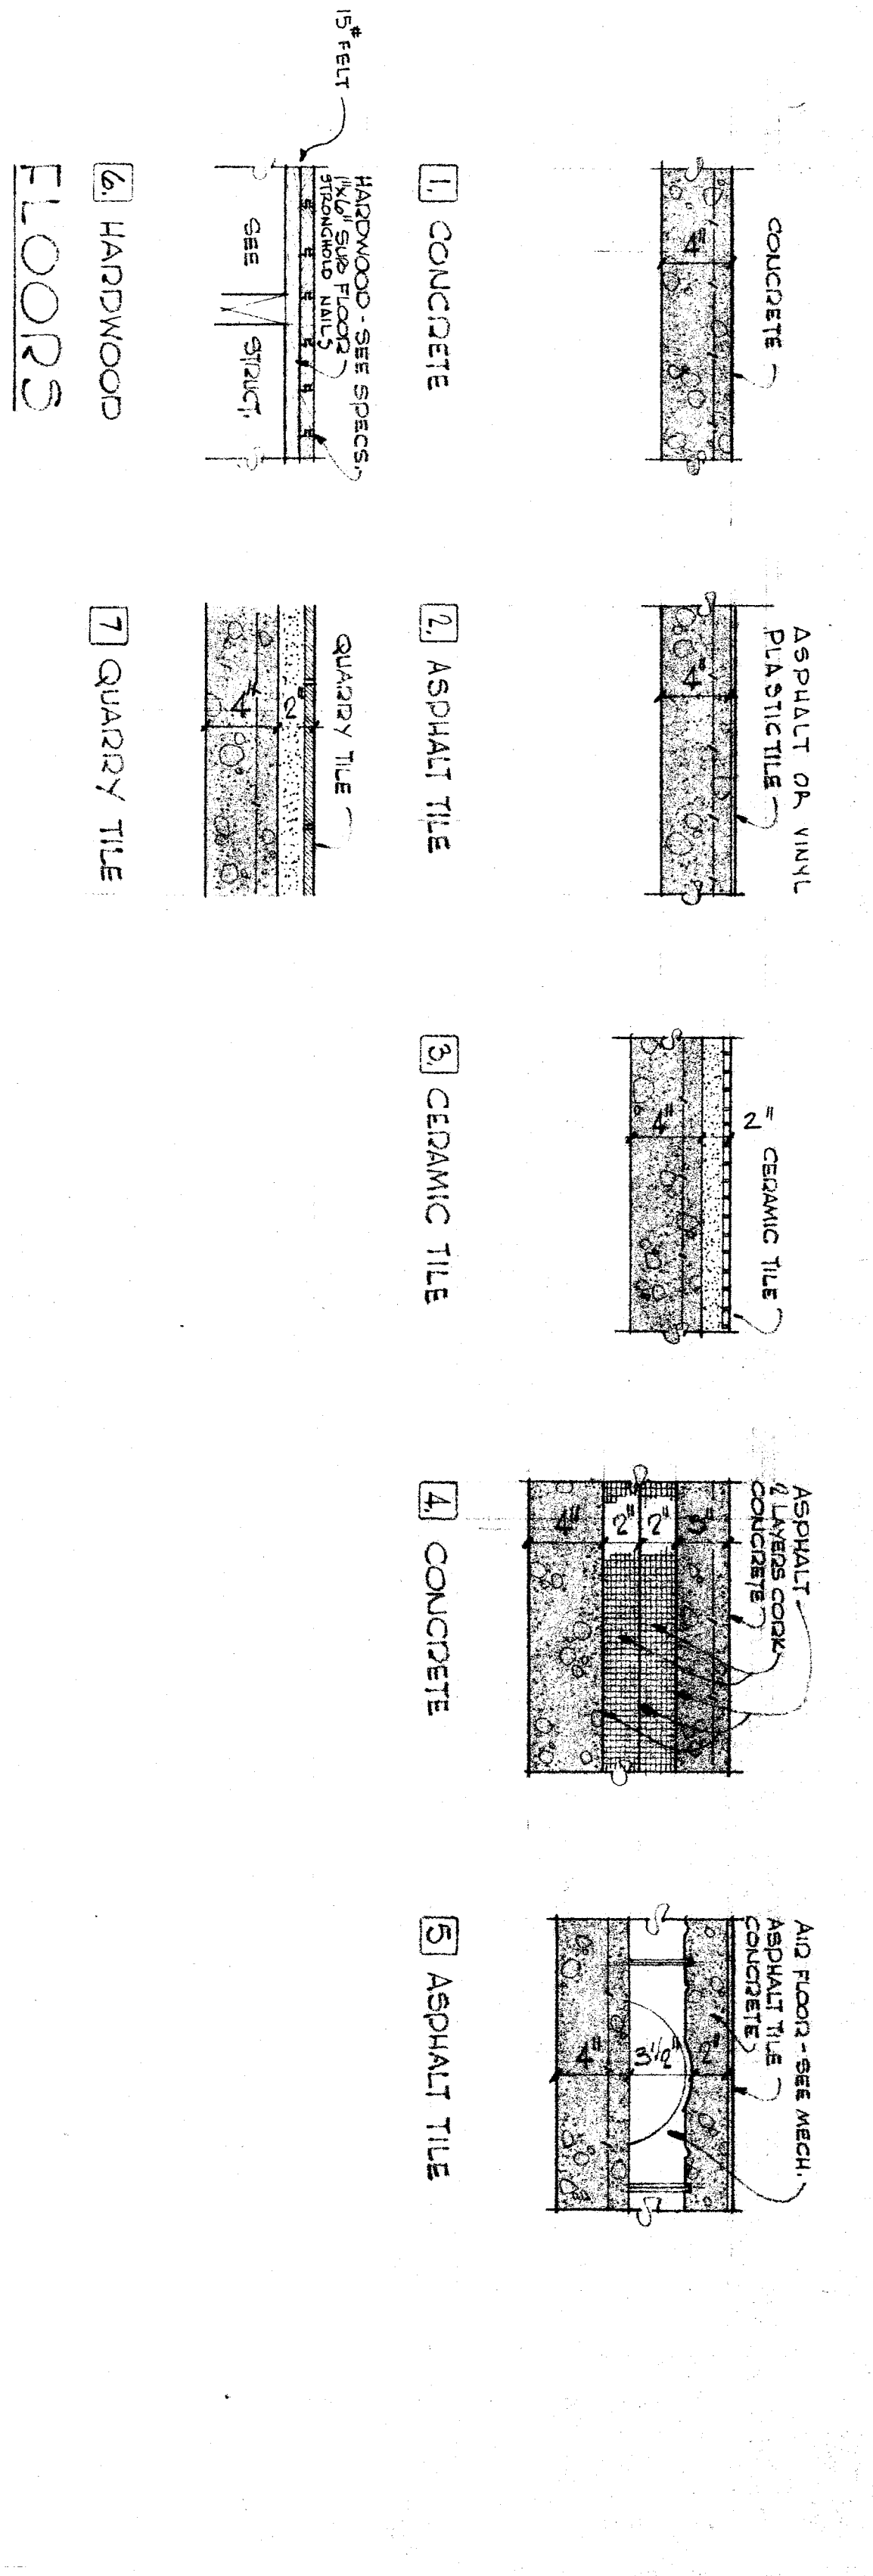

ROOM NAME	FINISH NUMBER	FLOOR	BASE	WAINSCOT	VALLES	CEILING		TRIM
						CONSTRUCTION DETAIL	CEILING HEIGHT	

ROOM NAME	FINISH NUMBER	FLOOR	BASE	WAINSCOT	VALLES	CEILING	TRIM
CHECK AND VERIFY ALL DIMENSIONS BEFORE PROCEEDING WITH THE WORK. REPORT ANY DISCREPANCIES TO THE ARCHITECT.  
 STATE OF CALIFORNIA - DEPARTMENT OF PUBLIC WORKS  
 DIVISION OF ARCHITECTURE  
 APPROVED: JUN 18 1953  
 ARCHITECT: BARNESFIELD CITY SCHOOL DISTRICT  
 DRAWN BY: [Signature]  
 SCALE: 1/2" = 1'-0"  
 SHEET NO. 18617  
 BARNESFIELD CITY SCHOOL DISTRICT  
