



SECTION H
3/4" = 1'-0"


SECTION I
3/4" = 1'-0"

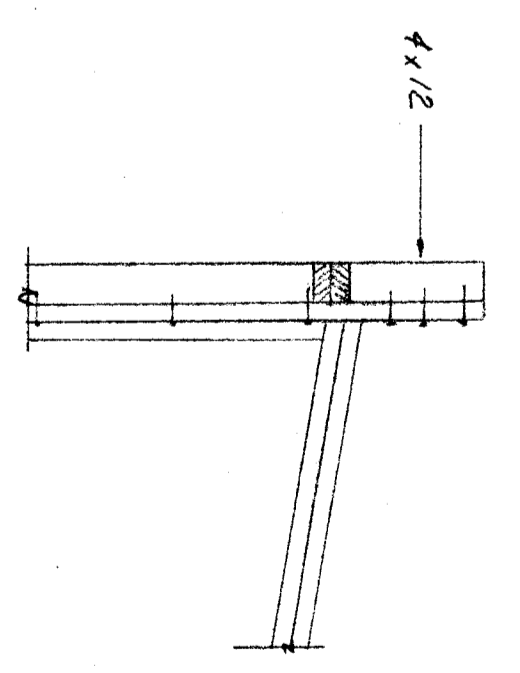

SECTION E1
3/4" = 1'-0"

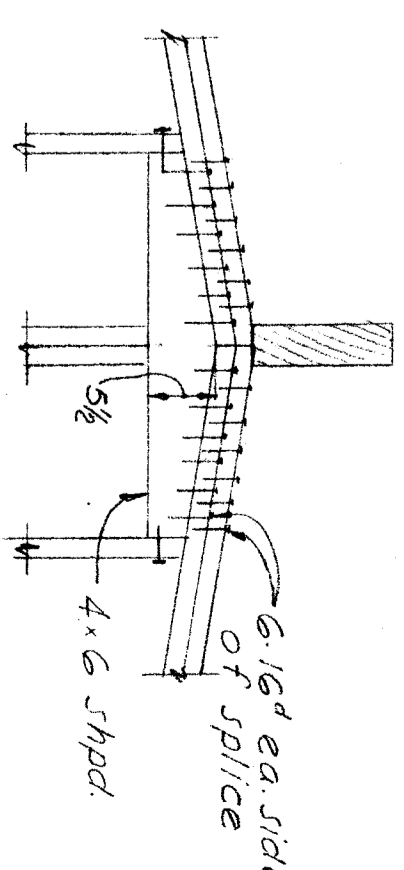


SECTION E2
3/4" = 1'-0"

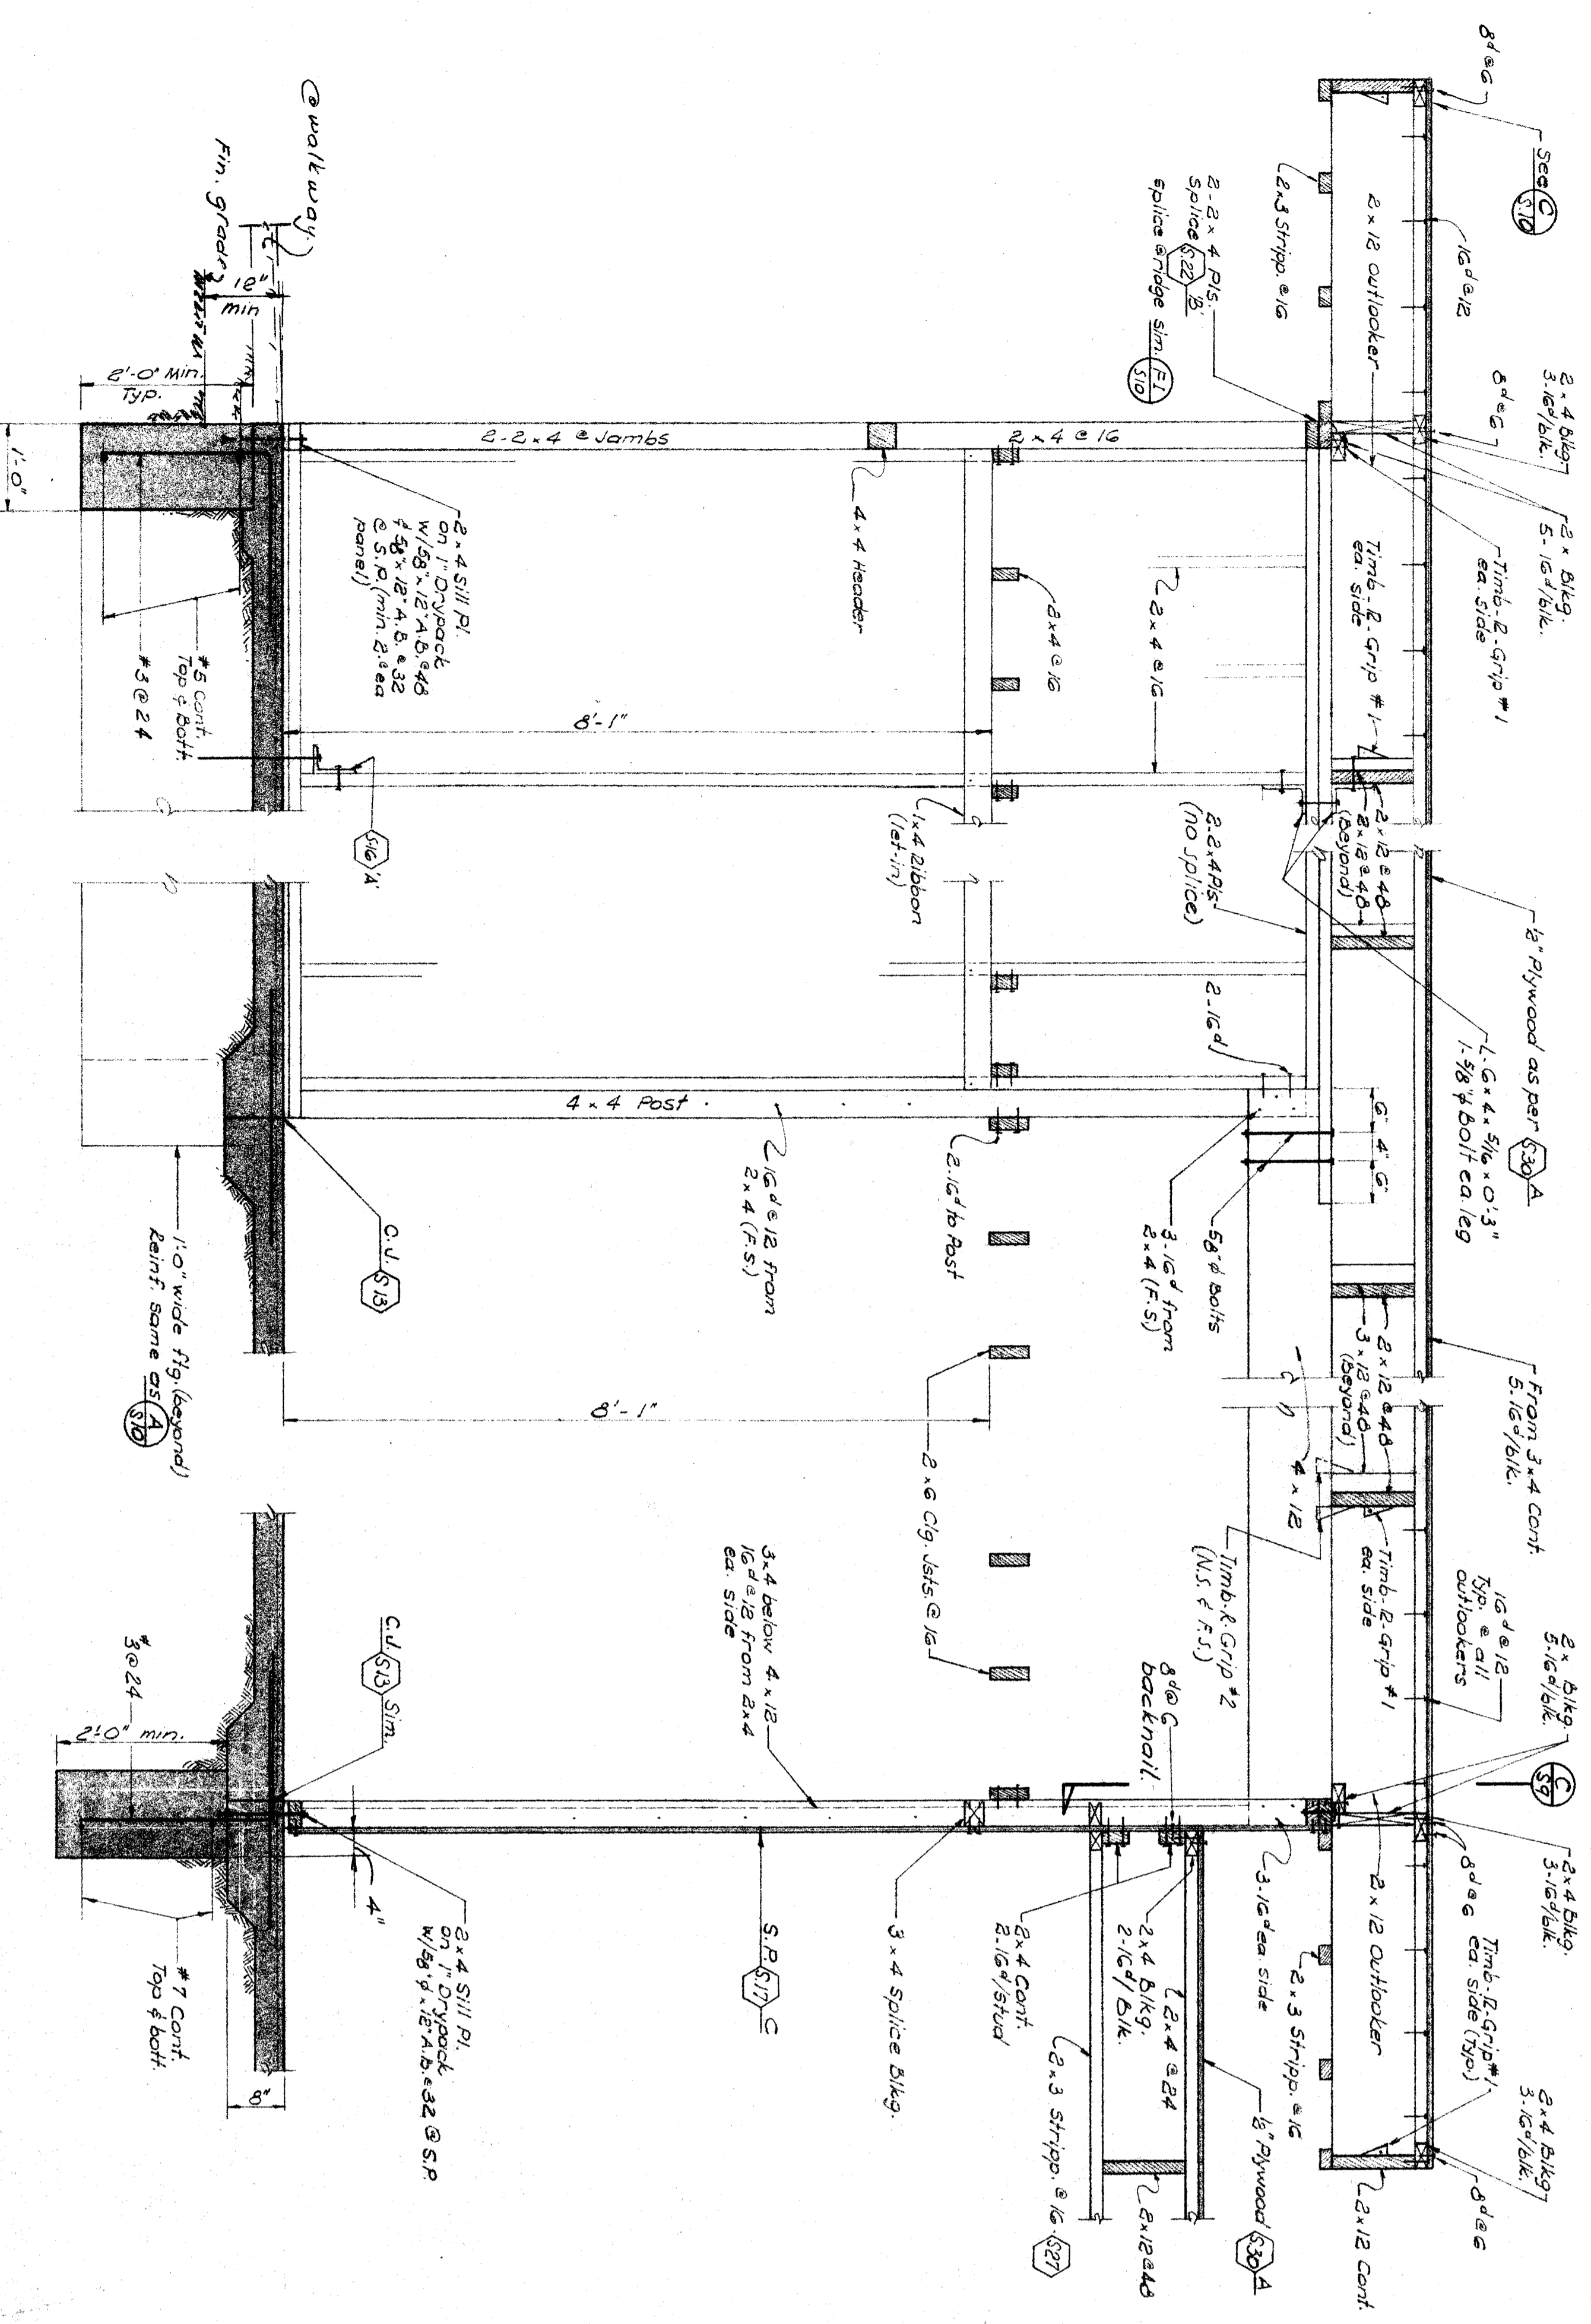

SECTION A
3/4" = 1'-0"

SECTION B
3/4" = 1'-0"

SECTION C
3/4" = 1'-0"

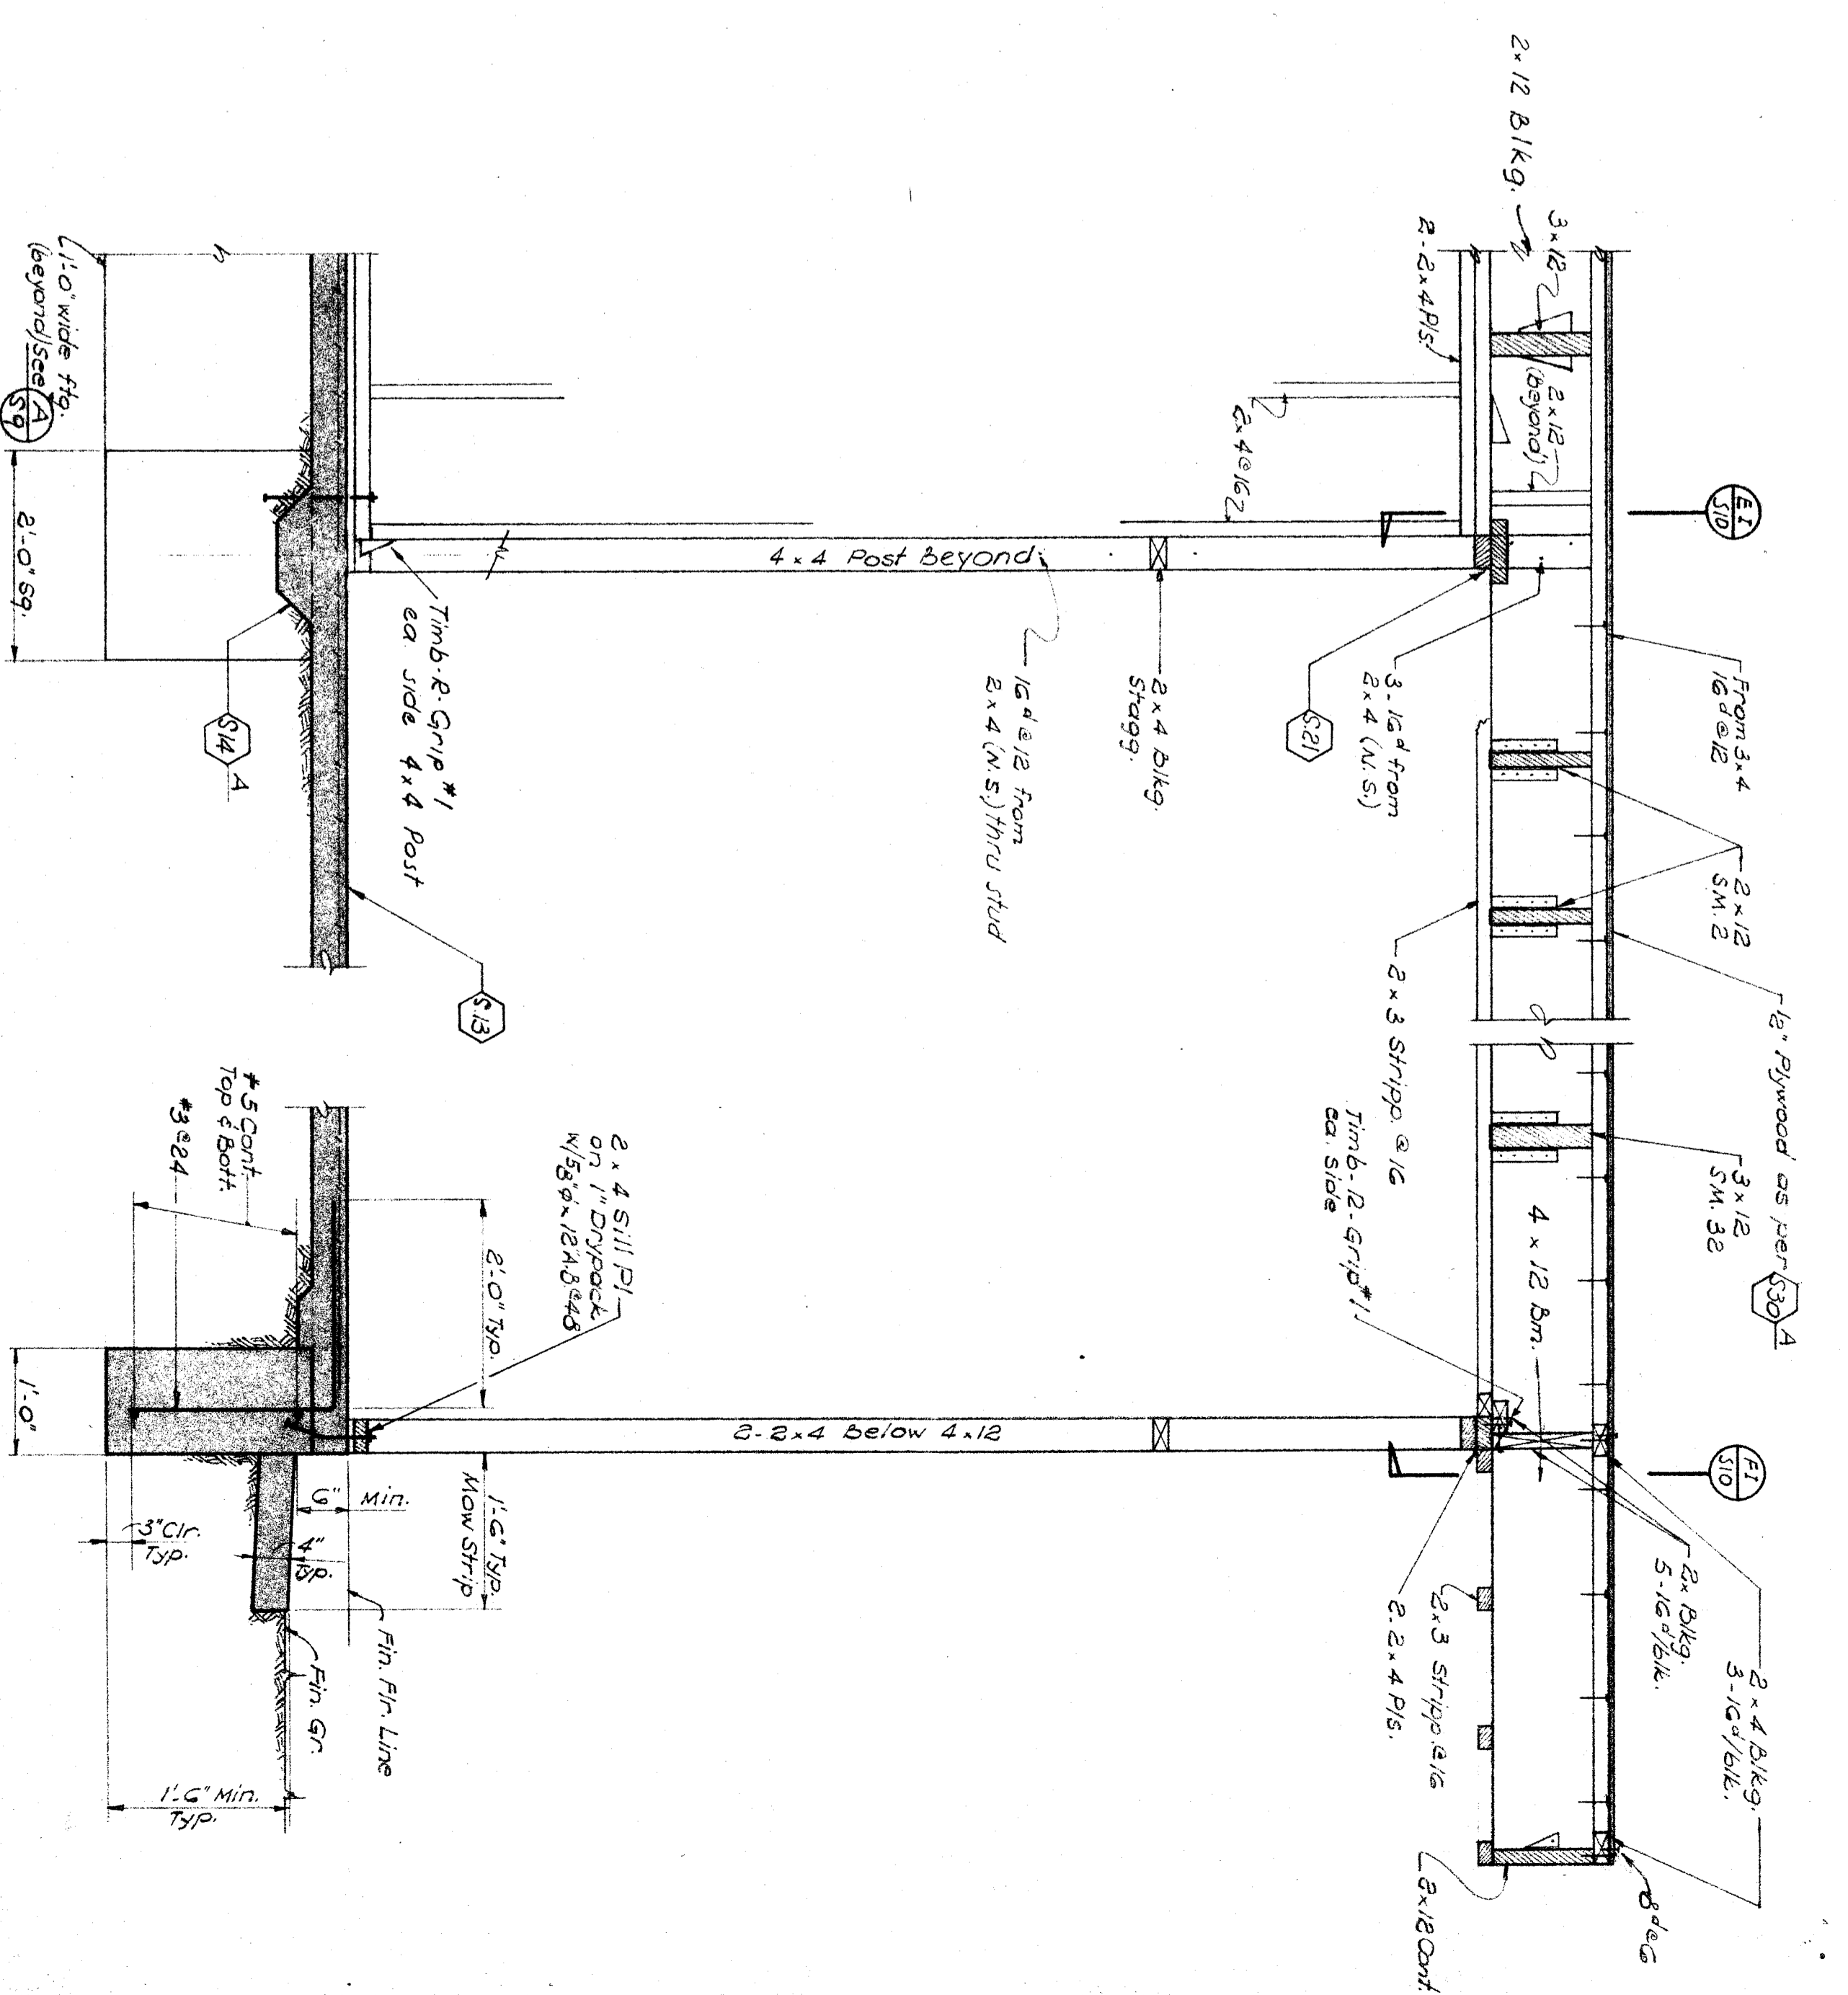

SECTION D
3/4" = 1'-0"

SECTION E
3/4" = 1'-0"

CHECK AND VERIFY ALL DIMENSIONS BEFORE PROCEEDING WITH THE WORK. REPORT ANY DISCREPANCIES TO THE ARCHITECT.	
STATE OF CALIFORNIA - DEPARTMENT OF PUBLIC WORKS DIVISION OF ARCHITECTURE APPROVED: <i>[Signature]</i> DATE: JUN 13 1980 18617	WILSON AND WILSON 5711 WILSON BLVD LOS ANGELES 90048 CALIFORNIA
BAKERSFIELD CITY SCHOOL DISTRICT BOARD OF EDUCATION BAKERSFIELD CITY SCHOOL DISTRICT DATE: JUN 13 1980	BAKERSFIELD CITY SCHOOL DISTRICT JOB NO. 53-74 DRAWN: L.A.M. CHECKED: P.Z. DATE: JUN 17 1980
ARCHITECTS BAKERSFIELD CALIFORNIA <i>[Signature]</i>	ARCHITECTS BAKERSFIELD CALIFORNIA <i>[Signature]</i>
SECTION 35 SCHOOL DISTRICT BAKERSFIELD KERN COUNTY CALIFORNIA	ADMINISTRATIVE UNIT C