

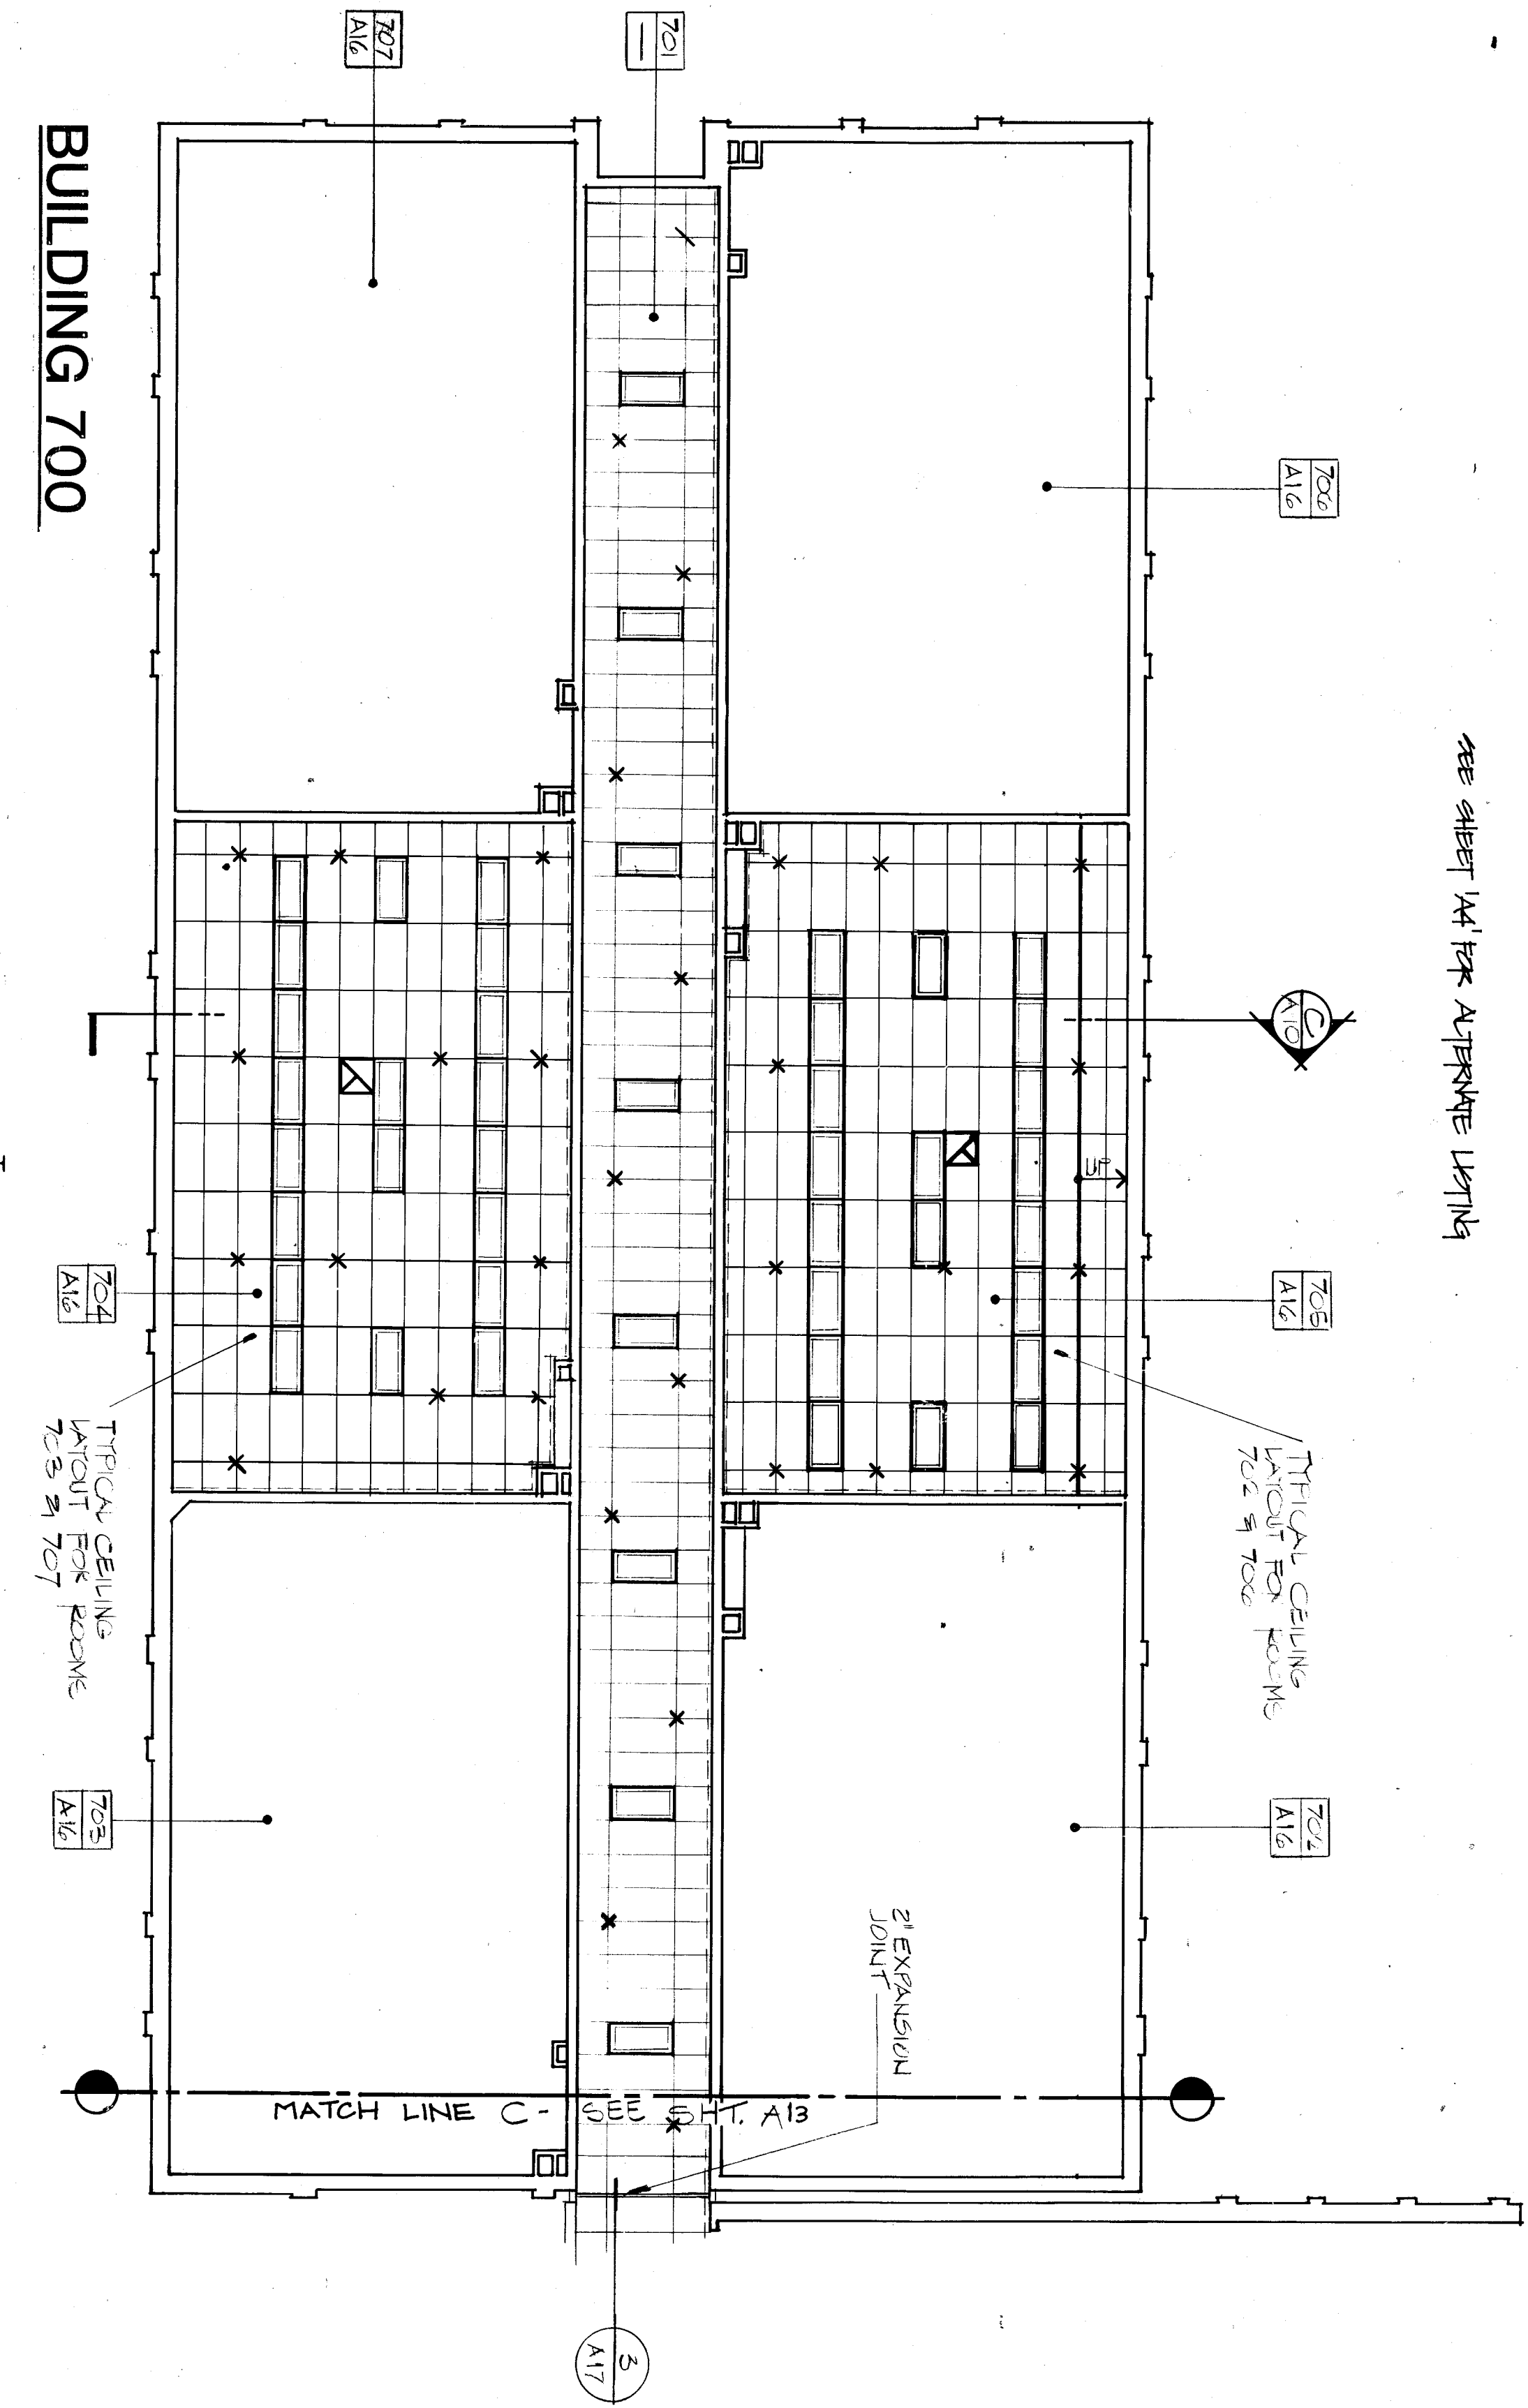


BUILDING 600
SECOND FLOOR

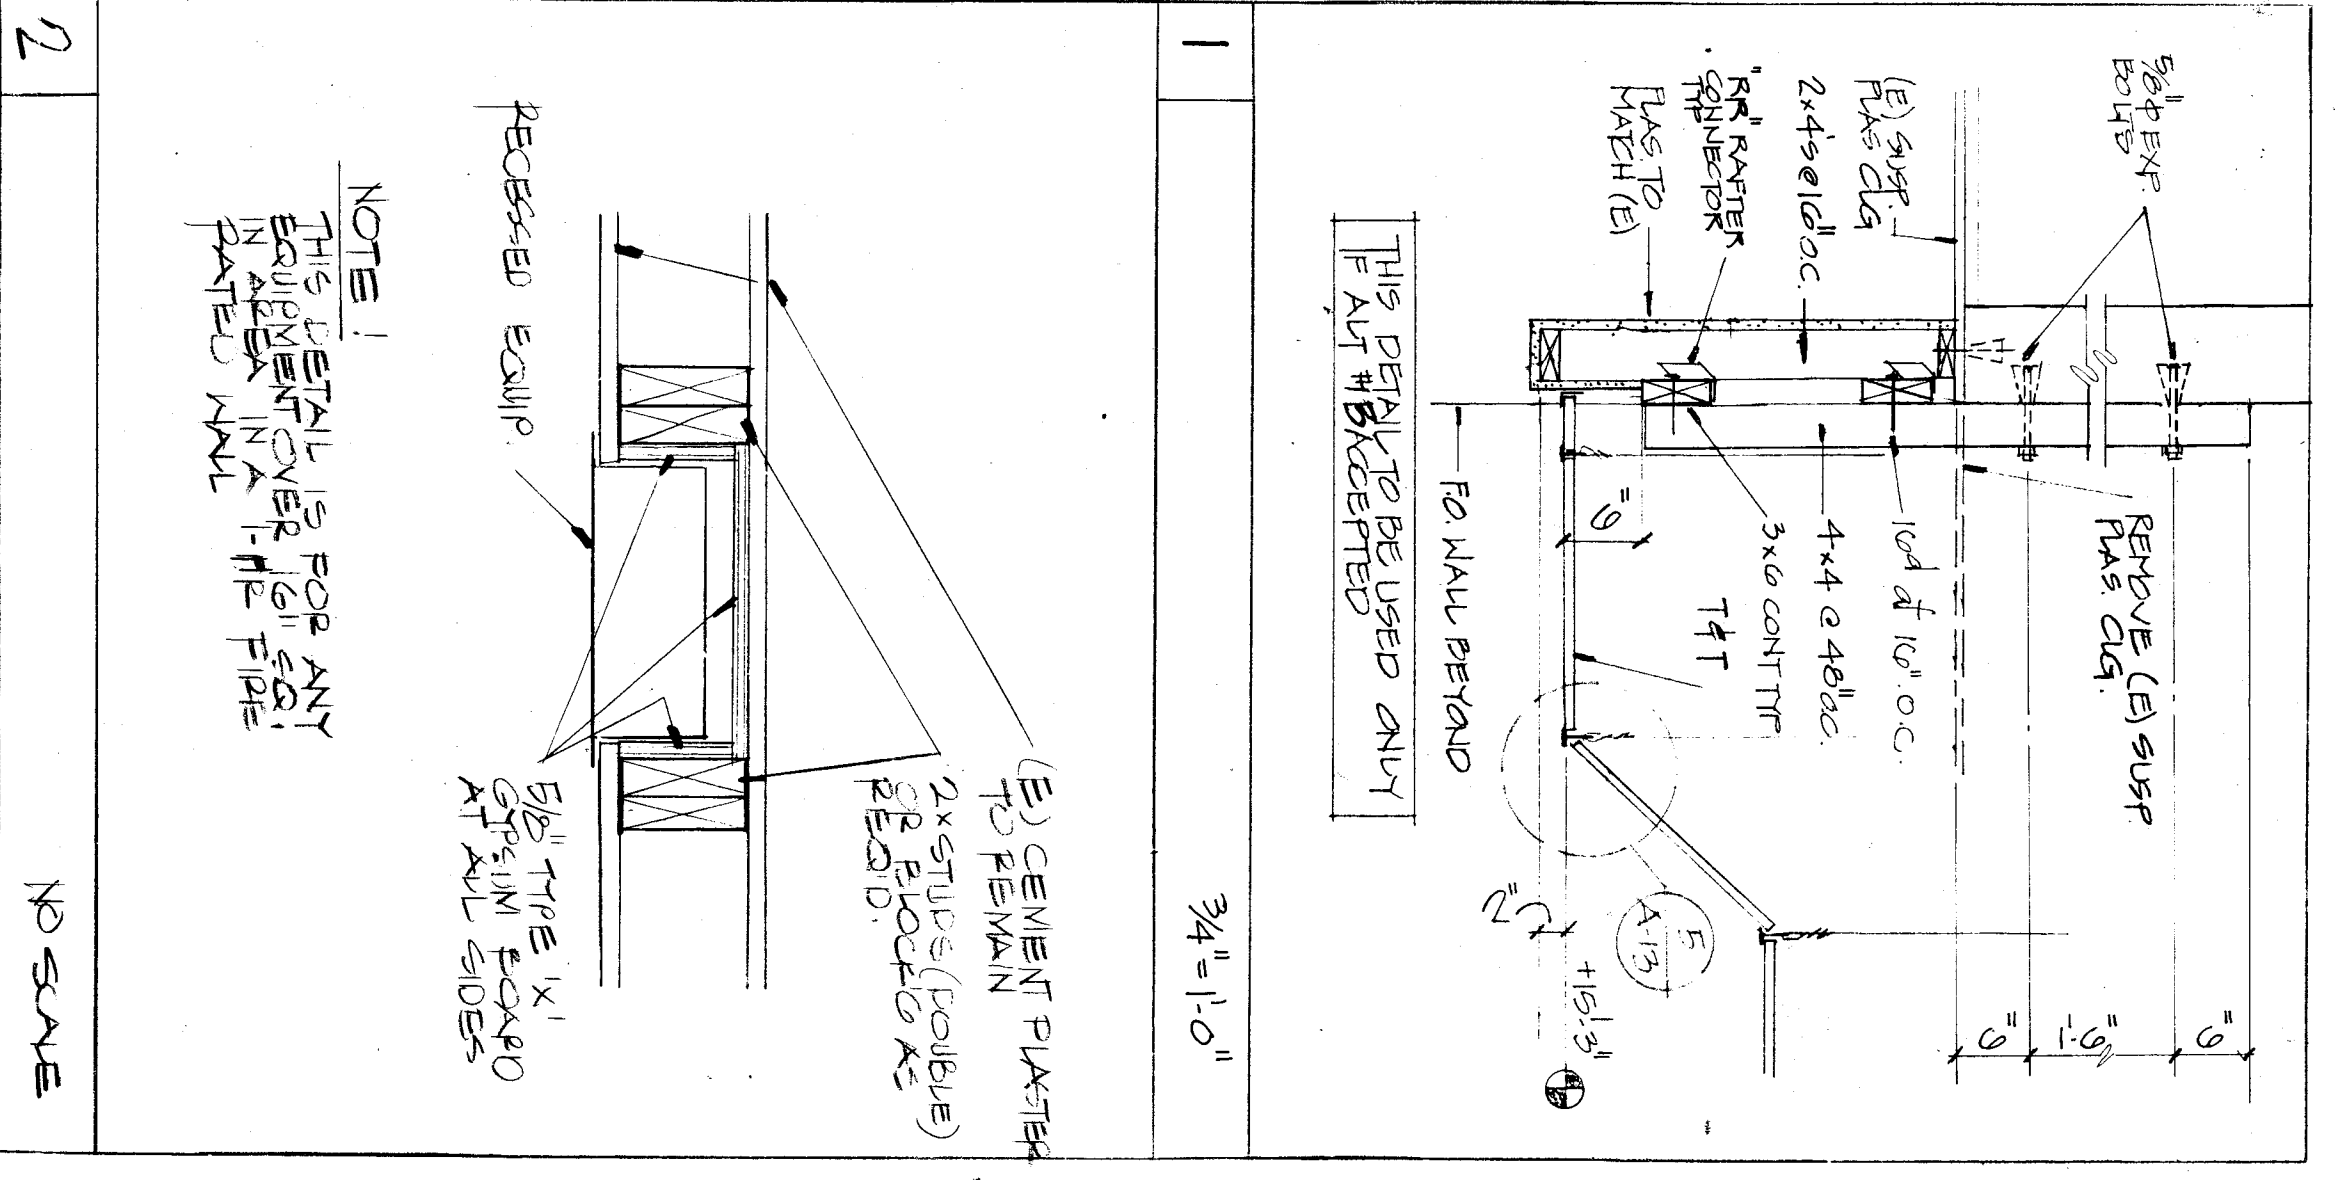

BUILDING 700
REFLECTED CEILING PLAN

BUILDING 600

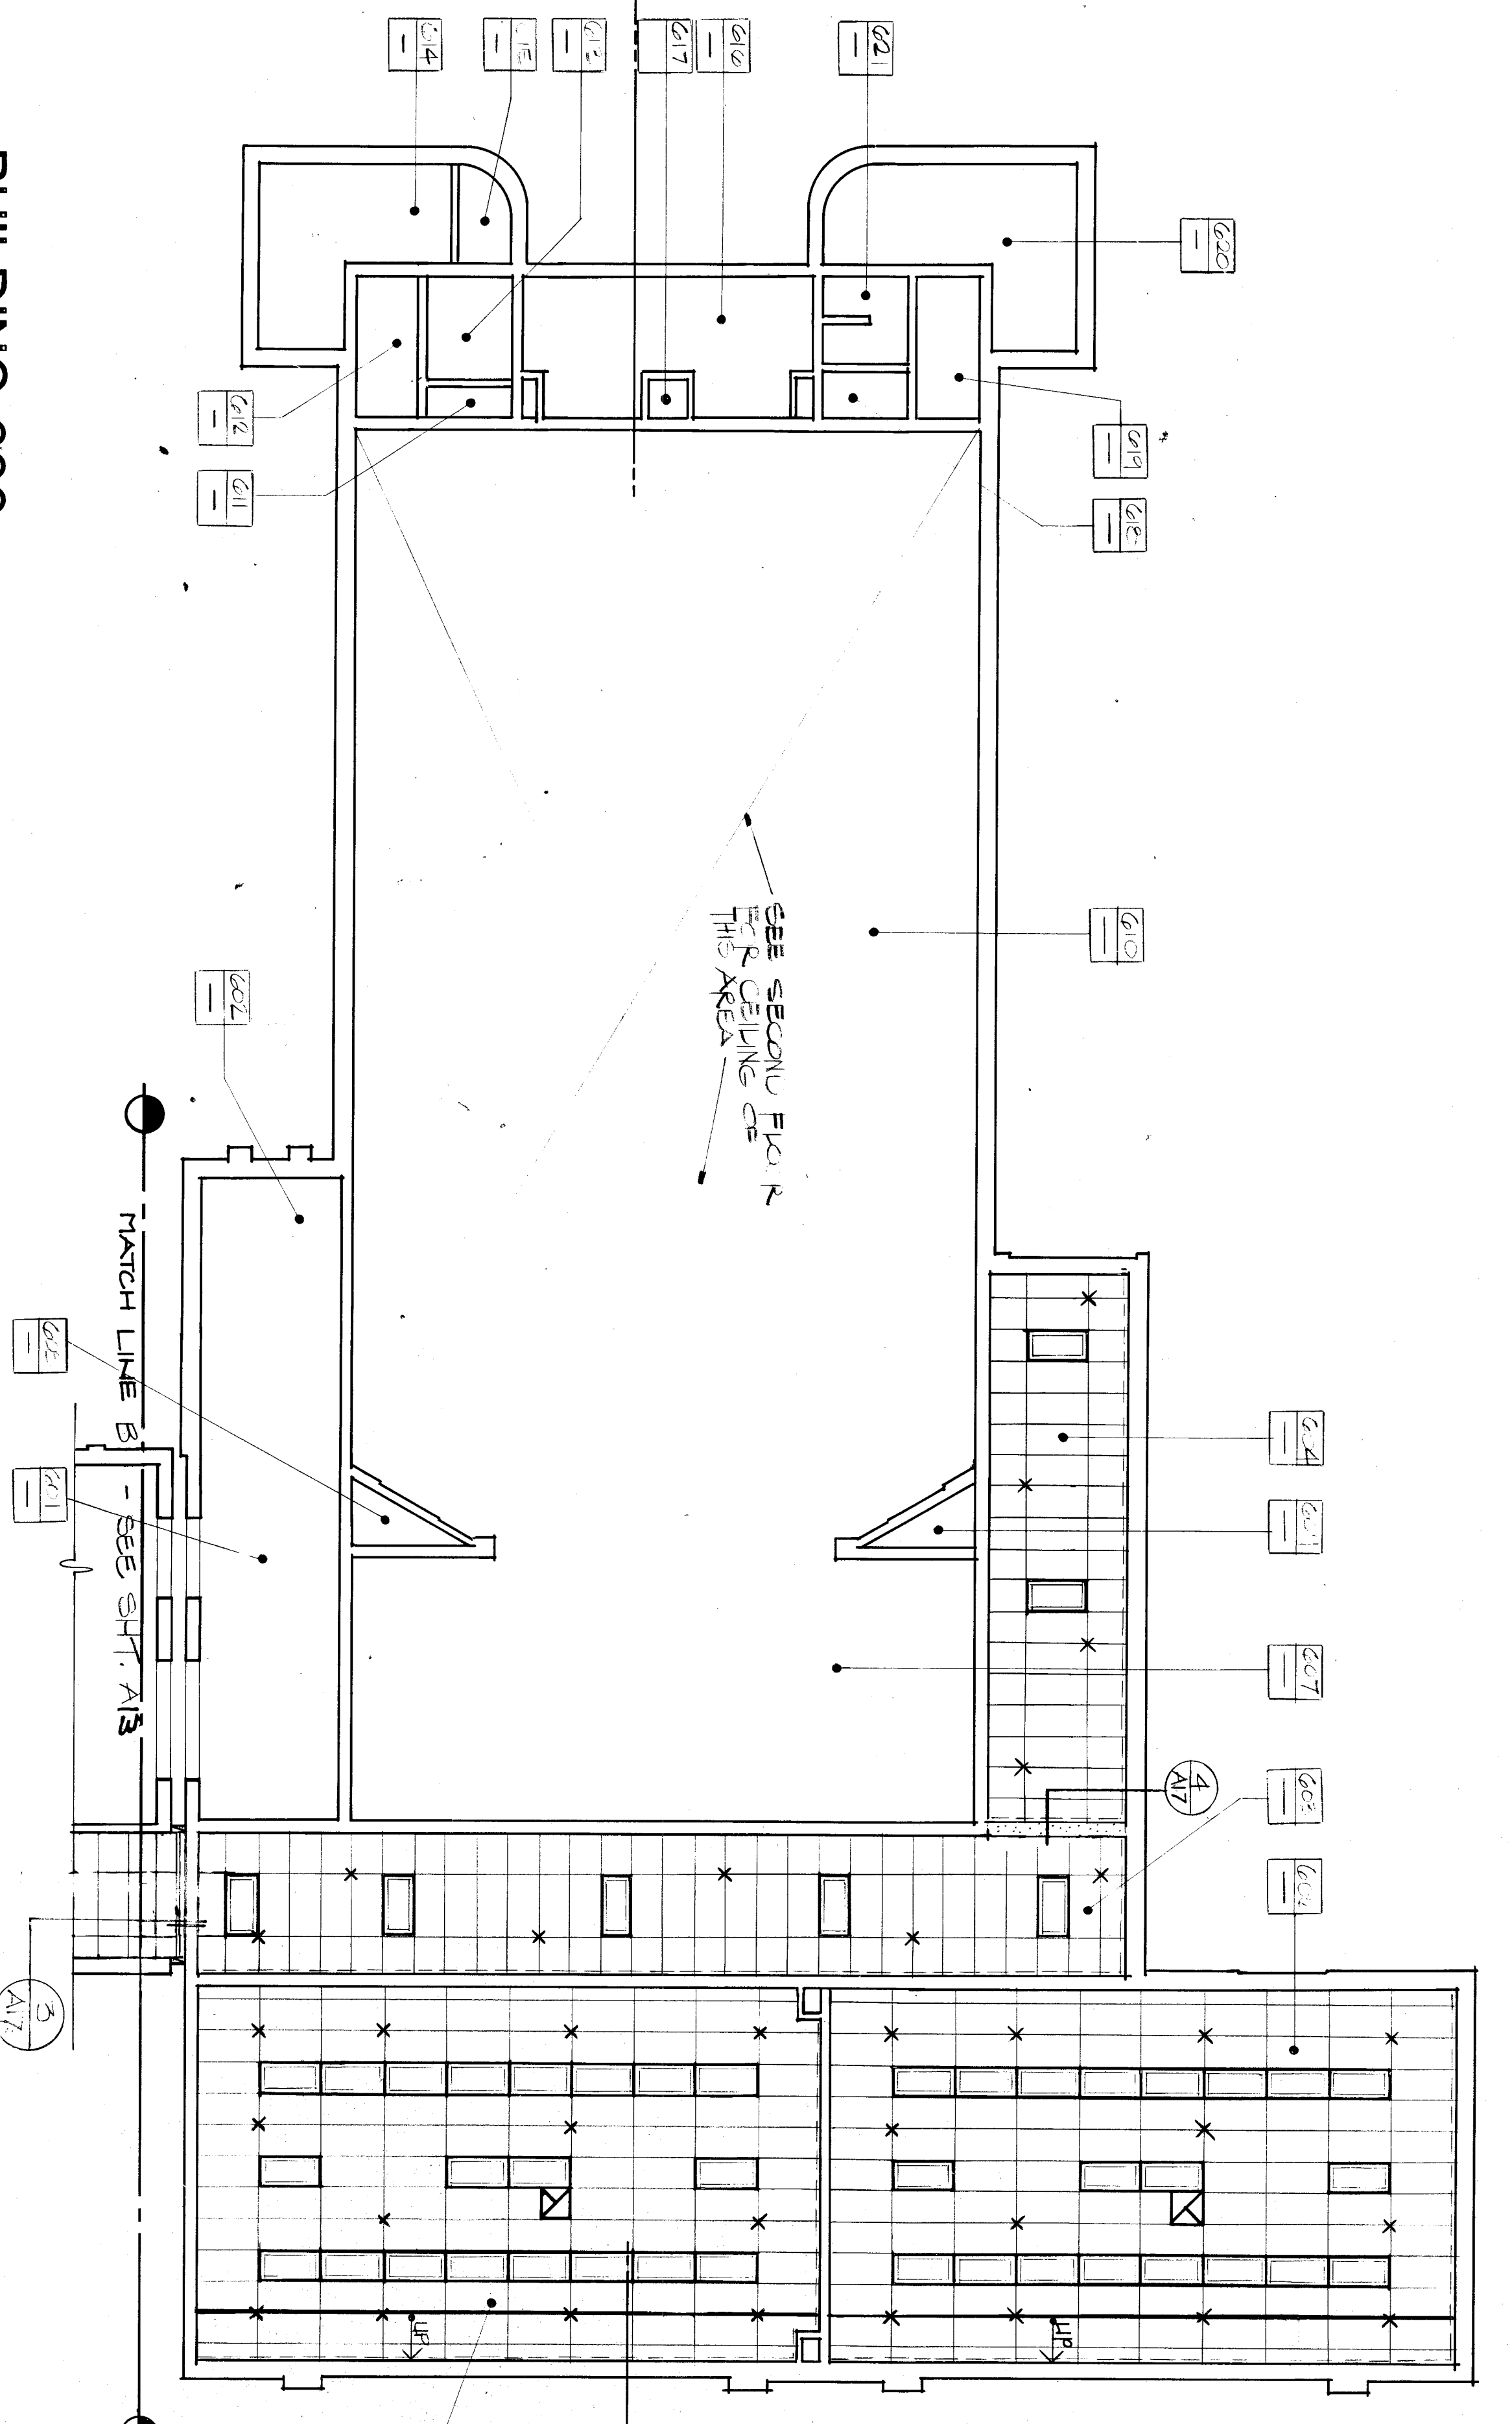

C. 3132
 C. 3289
 C. 8034
 C. 8702
 © Copyrighted 198

DR. QUINT

bfgc inc.
 architects planners
 31 north red road box 9638
 bakersfield california 93309
 805 832 8122

REFLECTED CEILING PLAN BUDS. 600 & 700 1/8"=1'-0"
HORACE MANN MODERNIZATION
 BAKERSFIELD CITY SCHOOL DISTRICT
 2710 NILES AVENUE
 BAKERSFIELD, CALIFORNIA 93307

87-127
 1 FEB 81



architects - planners