



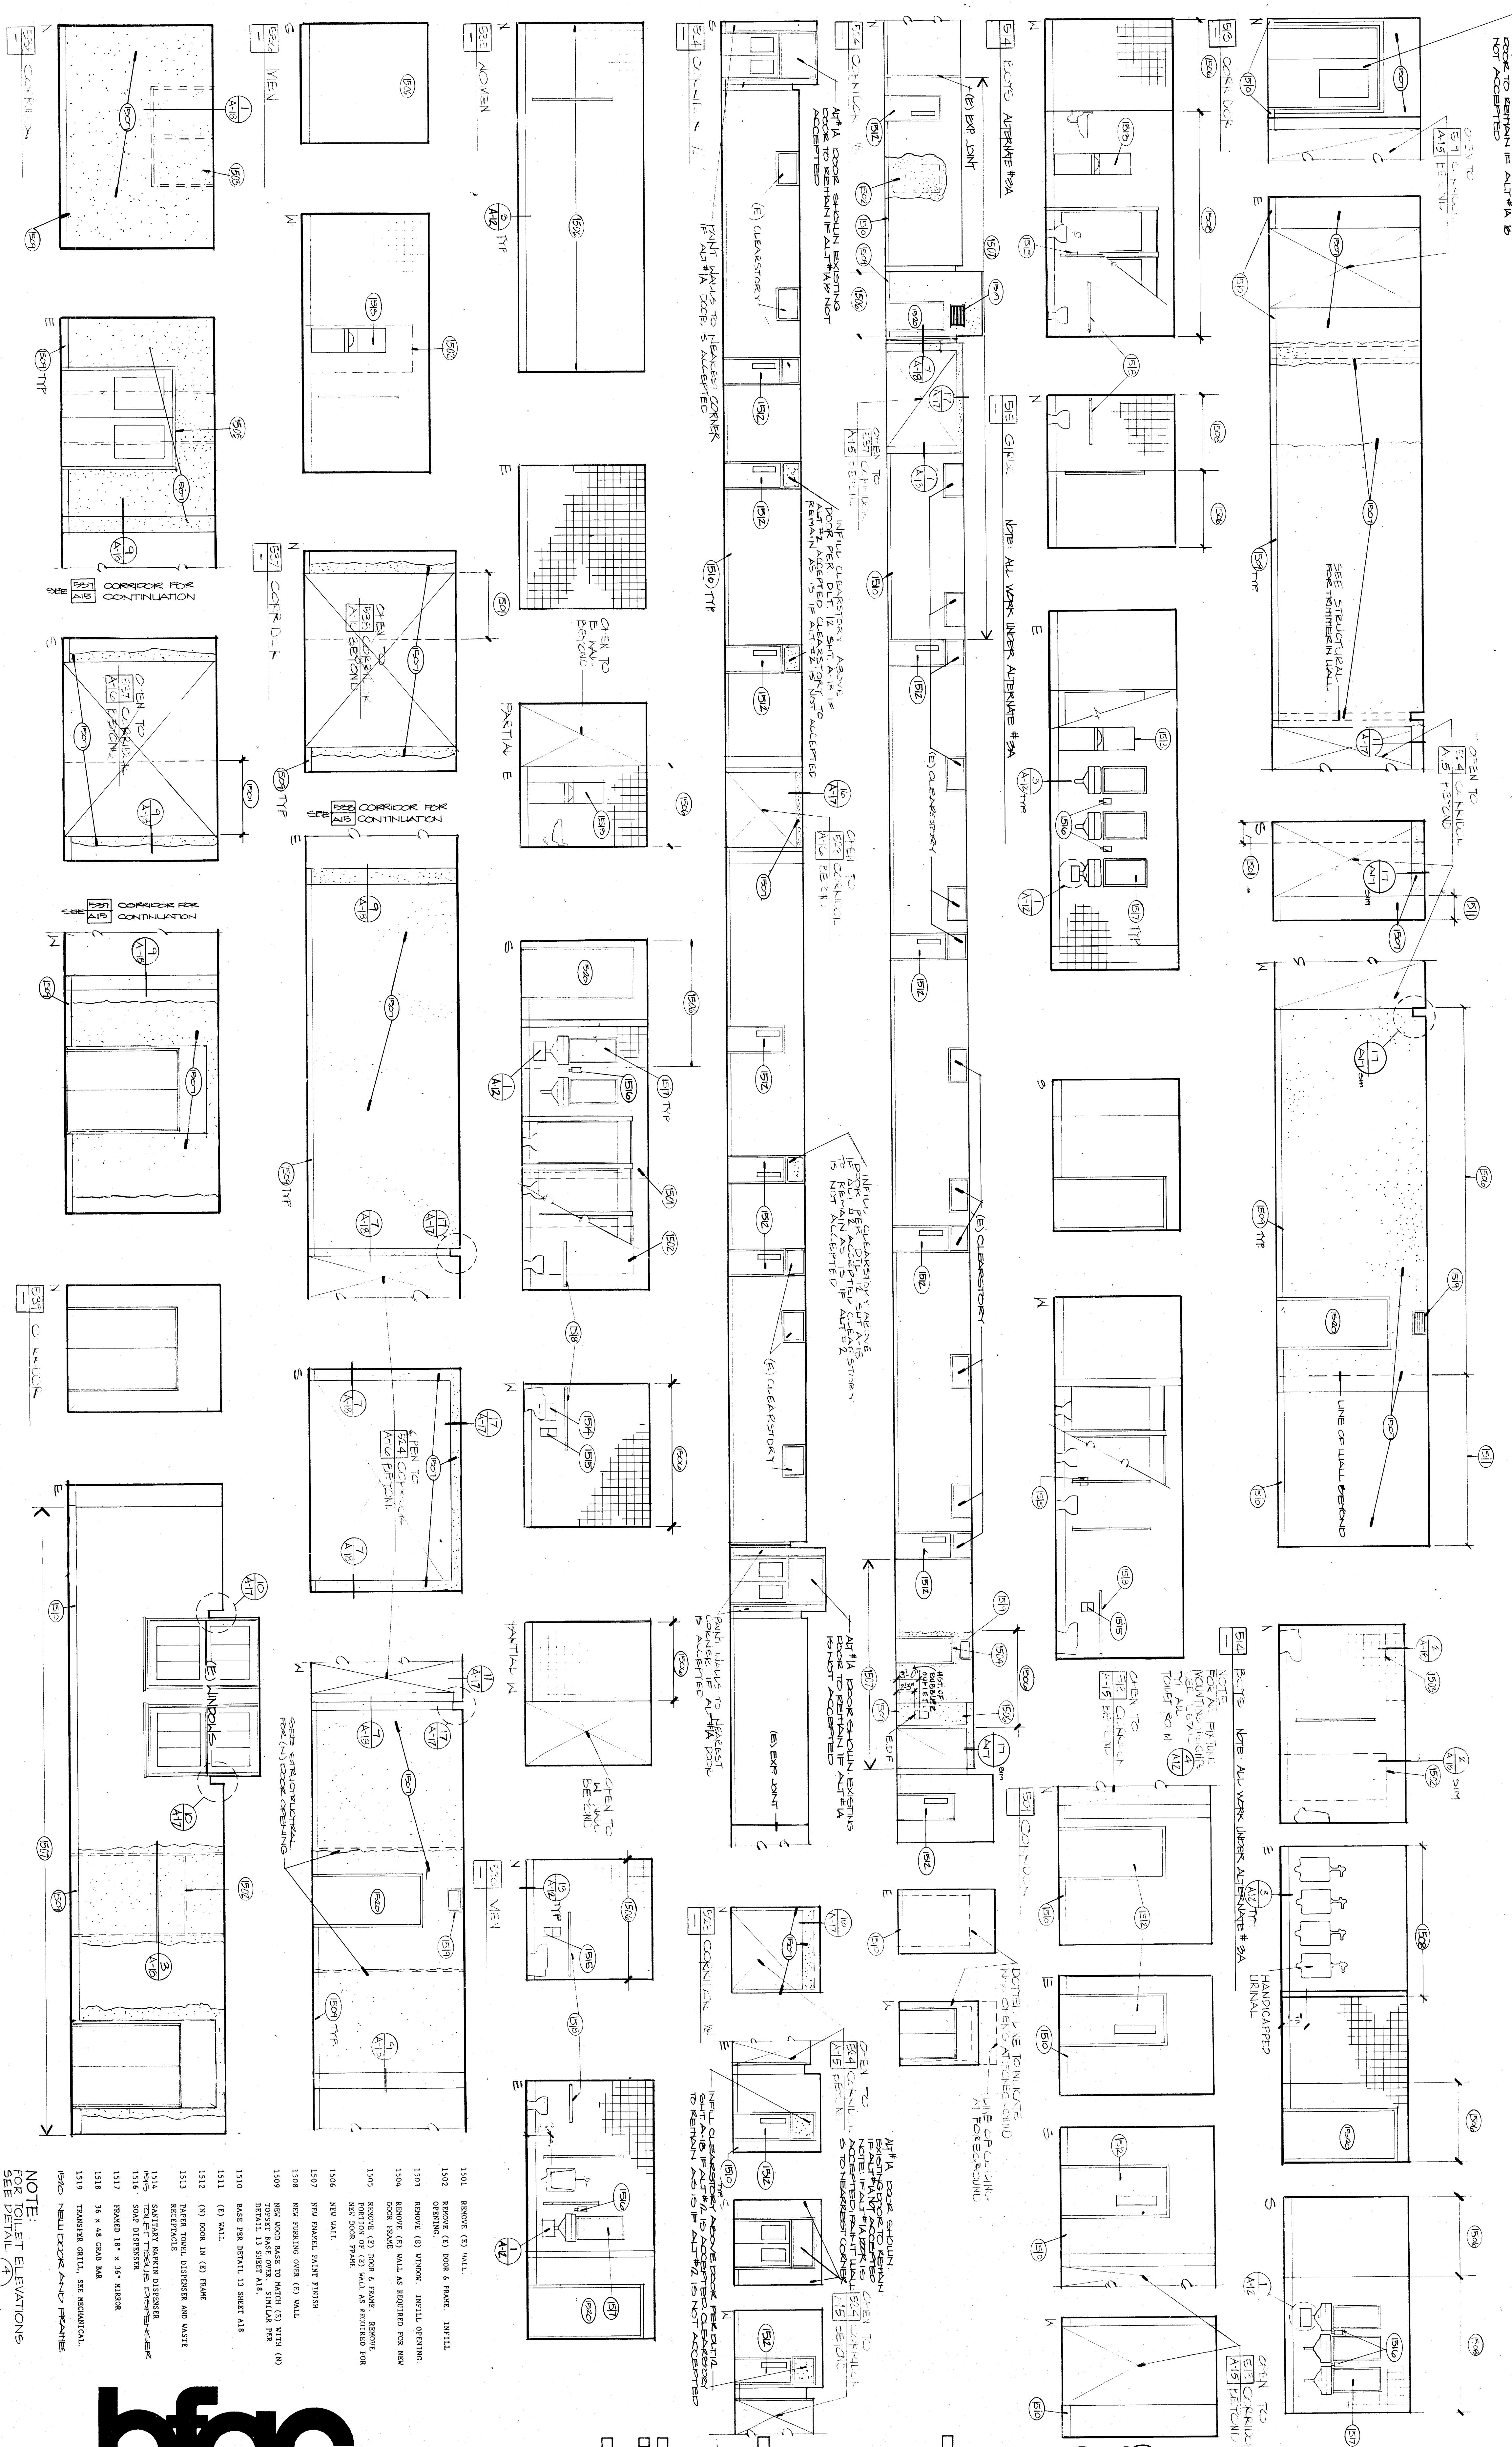





INTERIOR ELEVATIONS UNO 1/4" = 1'-0"

HORACE MANN MODERNIZATION
BAKERSFIELD CITY SCHOOL DISTRICT
2710 NILES AVENUE, BAKERSFIELD, CALIFORNIA 93307

bjgc inc.
architects planners
371 SOUTH ROAD ROAD BOX 9848
BAKERSFIELD, CALIFORNIA 93307
TEL: 805.832.8122

DR. GENTH

approved