


BUILDING 600  
SECOND FLOOR

BUILDING 600

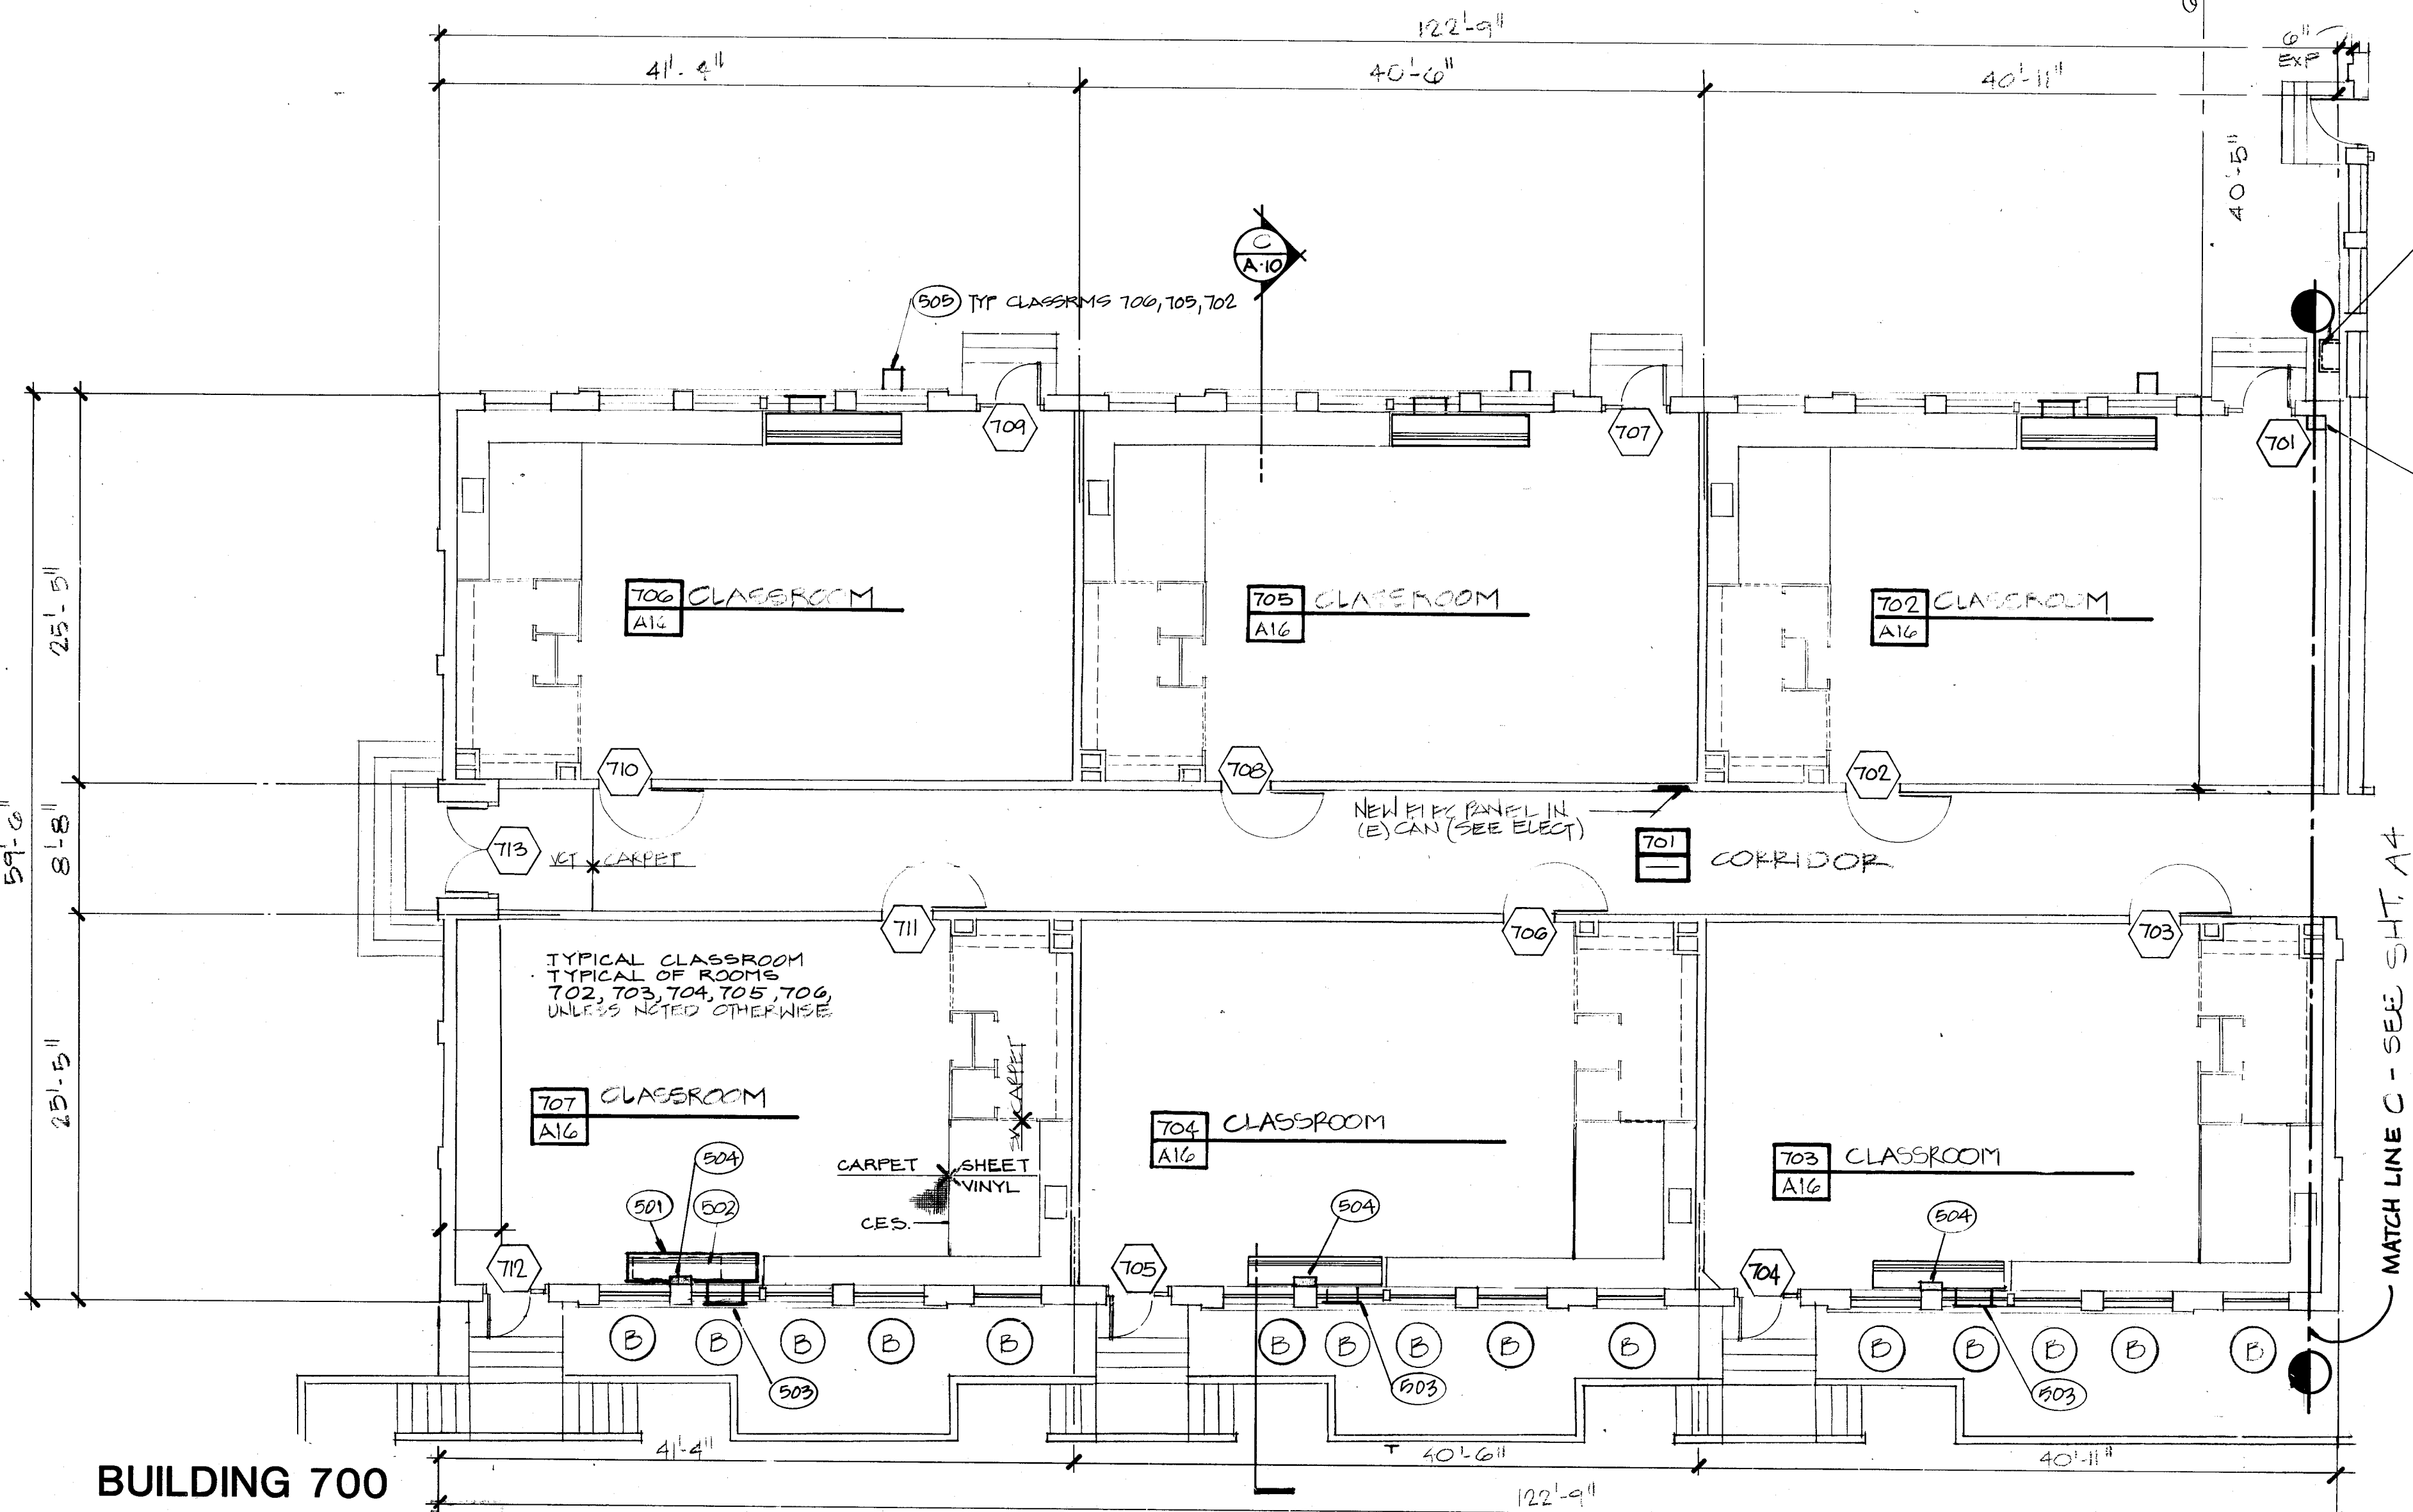


BUILDING 700

FLOOR PLANS

Application No. 77/50601

KEY PLAN

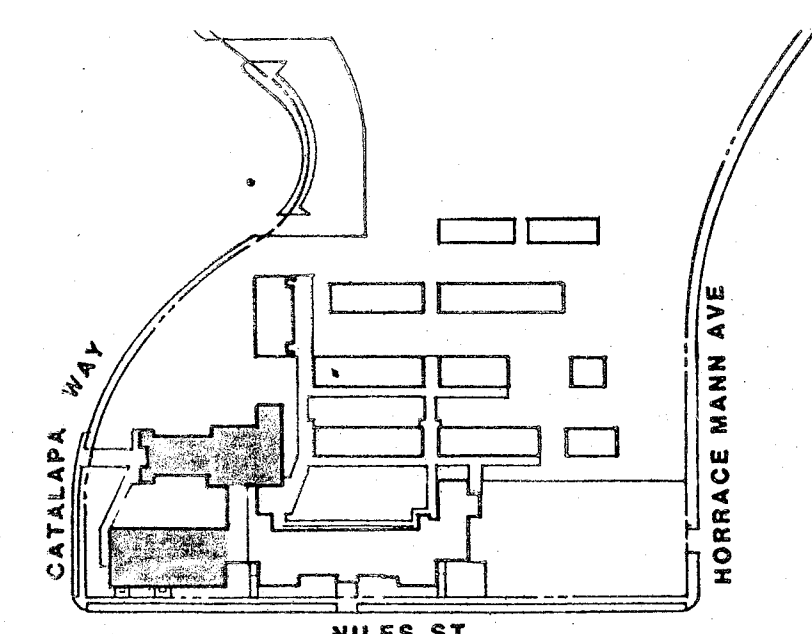

WORK OF ALTERNATE #1 (SEE SHT A-4 FOR WORK OF ALT #1 IN BLDG 600)  
 A. REMOVE & REFACE EXTERIOR DOORS IN CLASSROOMS AND CORRIDORS. DOOR NUMBERS INCLUDE 603, 606, 607, 611, 701, 704, 705, 707, 709, 710, & 712  
 B. MODERNIZE MULTI-PURPOSE ROOM #1B  
 a) PROVIDE (N) FLOOR FINISH  
 b) PROVIDE (N) SUSP. ACOUSTIC TILE CLG & LIGHTS  
 c) PROVIDE (N) EXHAUST COOLERS  
 SEE SHT A-4 FOR REMAINDER OF ALTERNATES

GENERAL NOTES  
 1. BELUCATE ALL (E) BATTERY POWERED CLOCKS IN ROOMS WITH (N) AT CEILING TO 4'-0" OF 2ND FLOOR DIRECTED BY ARCHITECT

KEY NOTES  
 501 UNIT VENTILATOR, SEE MECHANICAL  
 502 REMOVE (E) PURNACE, SEE MECHANICAL.  
 503 NEW OPENING THROUGH (E) WALL FOR O.S.A. LOUVER, SEE DETAIL 11, SHEET AIR. CENTER ON WINDOW ABOVE U.N.O.  
 504 PIPE CHASE, SEE DETAIL 3, SHEET A16  
 505 PIPE COVER SEE DTL M/MF-B

approved

2/24/81

DR. CURTIN

bfgc inc.  
architects planners  
31 south real road box 9698  
bakersfield california 93309  
805 832 8122

FLOOR PLANS, BLDGS 600 & 700 1/2" = 1'-0"  
**HORACE MANN MODERNIZATION**  
 BAKERSFIELD CITY SCHOOL DISTRICT  
 2710 NILES AVENUE  
 BAKERSFIELD, CALIFORNIA 93307

job 27-127  
 date 1 FEB 81

A5

architects - planners

**bfgc**