



SECTION C  
SCALE 1/4" = 1'-0"

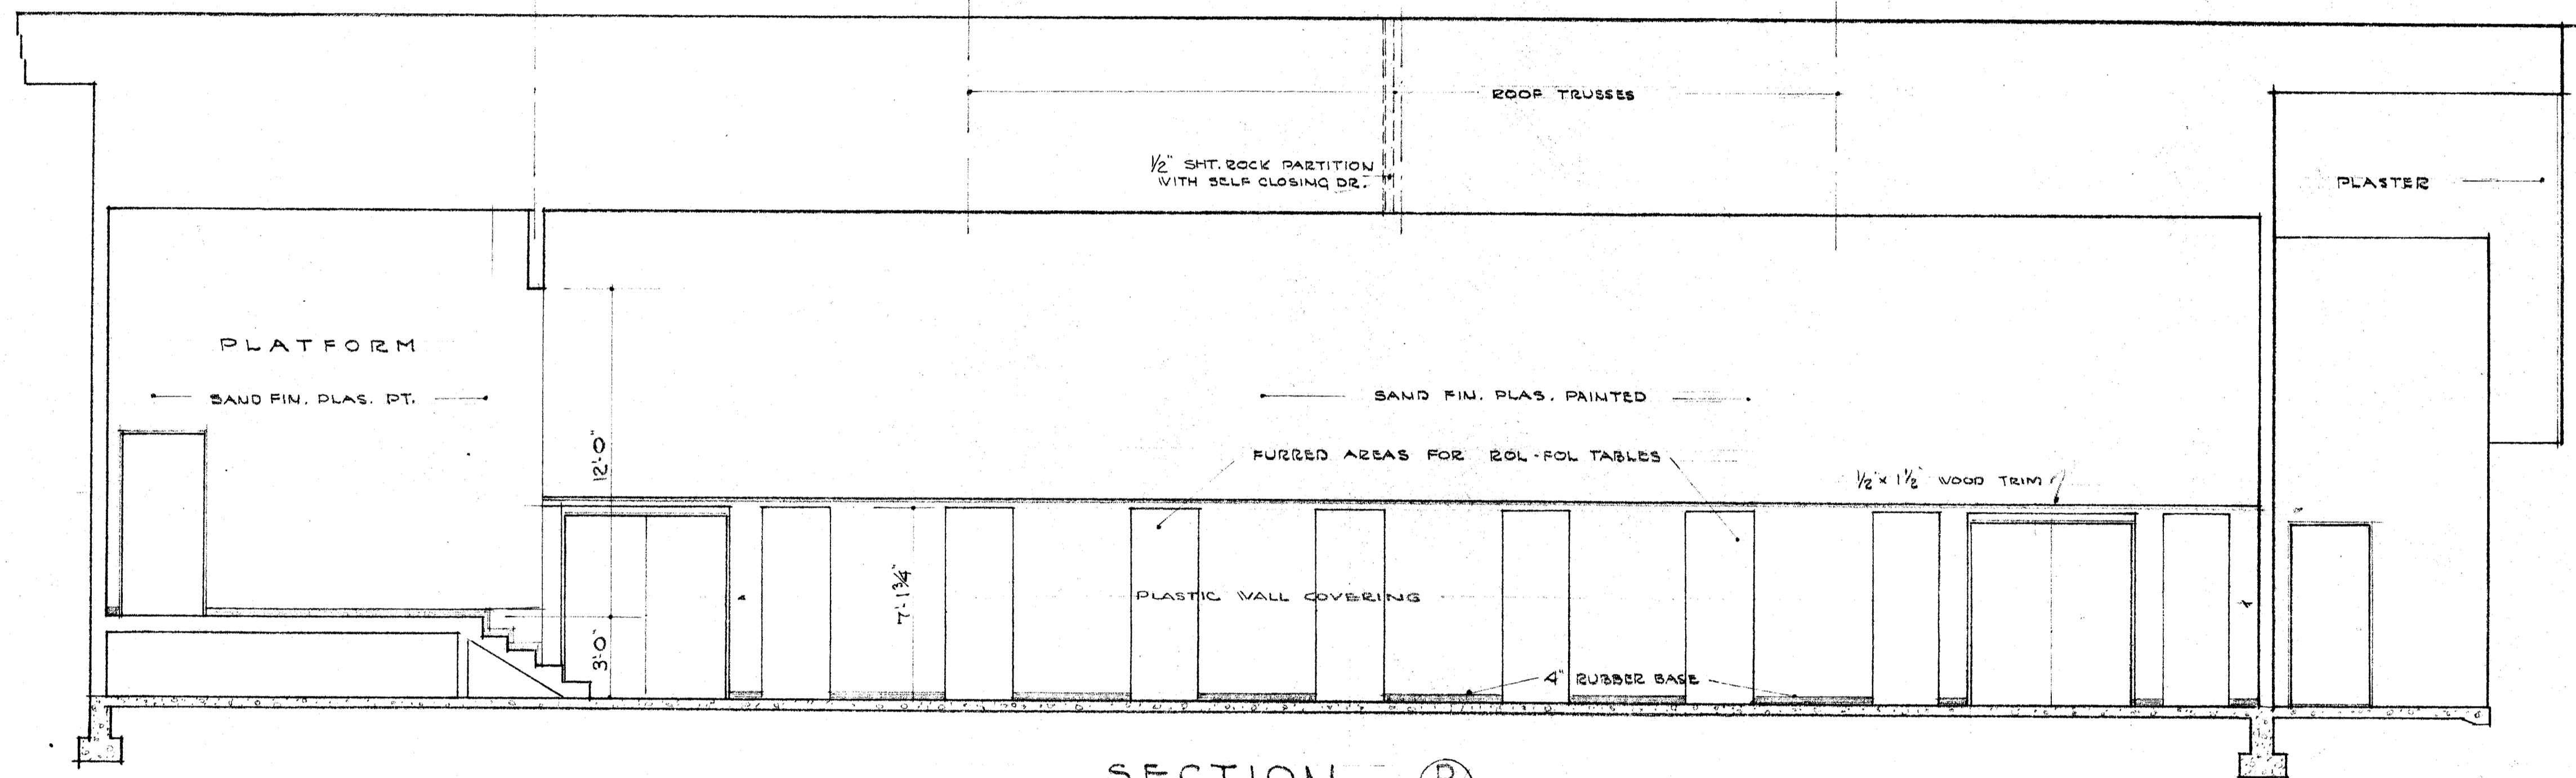


SECTION D  
SCALE 1/4" = 1'-0"

Note!  
PLASTER UNDER PLASTIC WALL COVERING SHALL BE SMOOTH FINISH.

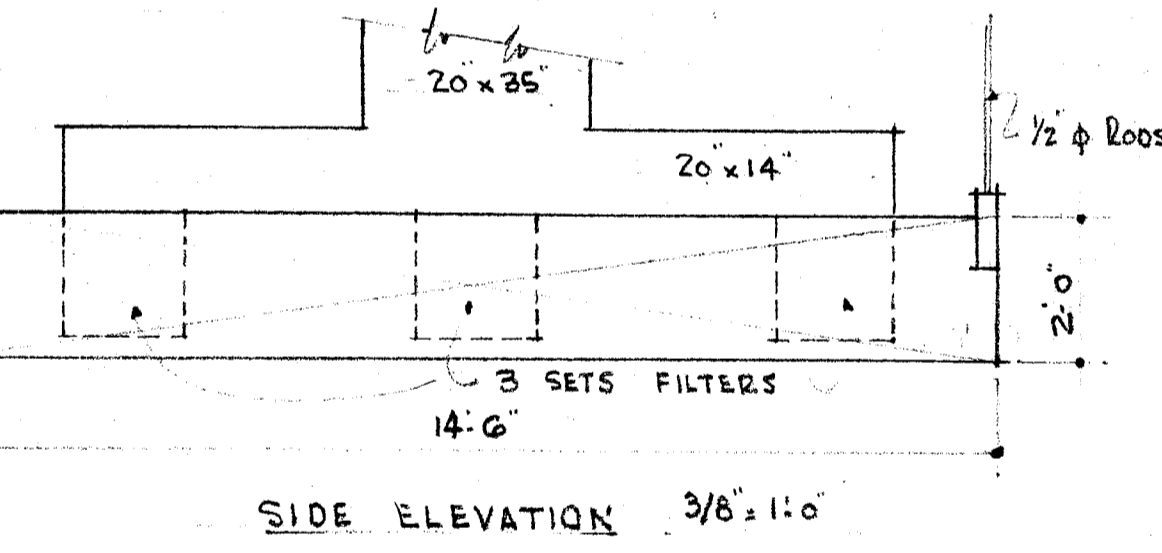

SIDE ELEVATION 3/8" = 1'-0"

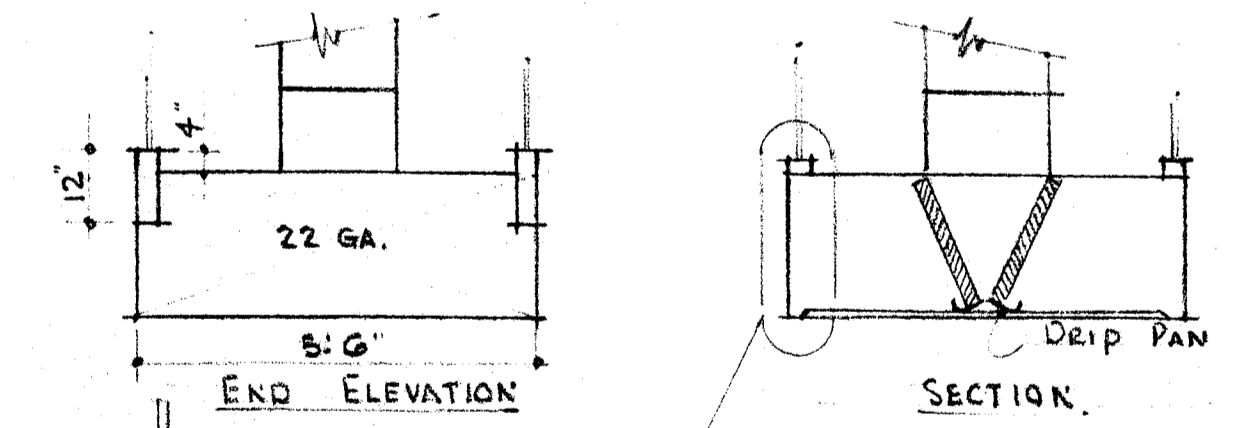

DETAIL A  
KITCHEN HOOD DETAILS

CONTRACTOR IS TO VERIFY ALL DIMENSIONS AND MATERIALS. THIS DRAWING IS THE PROPERTY OF THE ARCHITECTS AND IS NOT TO BE REPRODUCED OR COPIED IN ANY MANNER WITHOUT THE WRITTEN CONSENT OF THE ARCHITECTS.

DIVISION OF ARCHITECTURE  
STATE OF CALIFORNIA, DEPARTMENT OF PUBLIC WORKS  
OFFICE OF ARCHITECTURE  
16453 APPROVED SEP 27 1957  
E. W. BRADY

BAKERSFIELD CITY SCHOOL DISTRICT  
1706  
21 216  
9-12-57

MULTI PURPOSE ROOM  
HORT SCHOOL  
BAKERSFIELD CITY SCHOOL DIST,  
BAKERSFIELD CALIF

ALFORD, THOMAS & LEYDENFROST  
C. B. ALFORD • W. J. THOMAS • ARCHITECTS • H. B. LEYDENFROST  
BAKERSFIELD • CALIFORNIA

