


SECTION A
SCALE 1/4" = 1'-0" 4

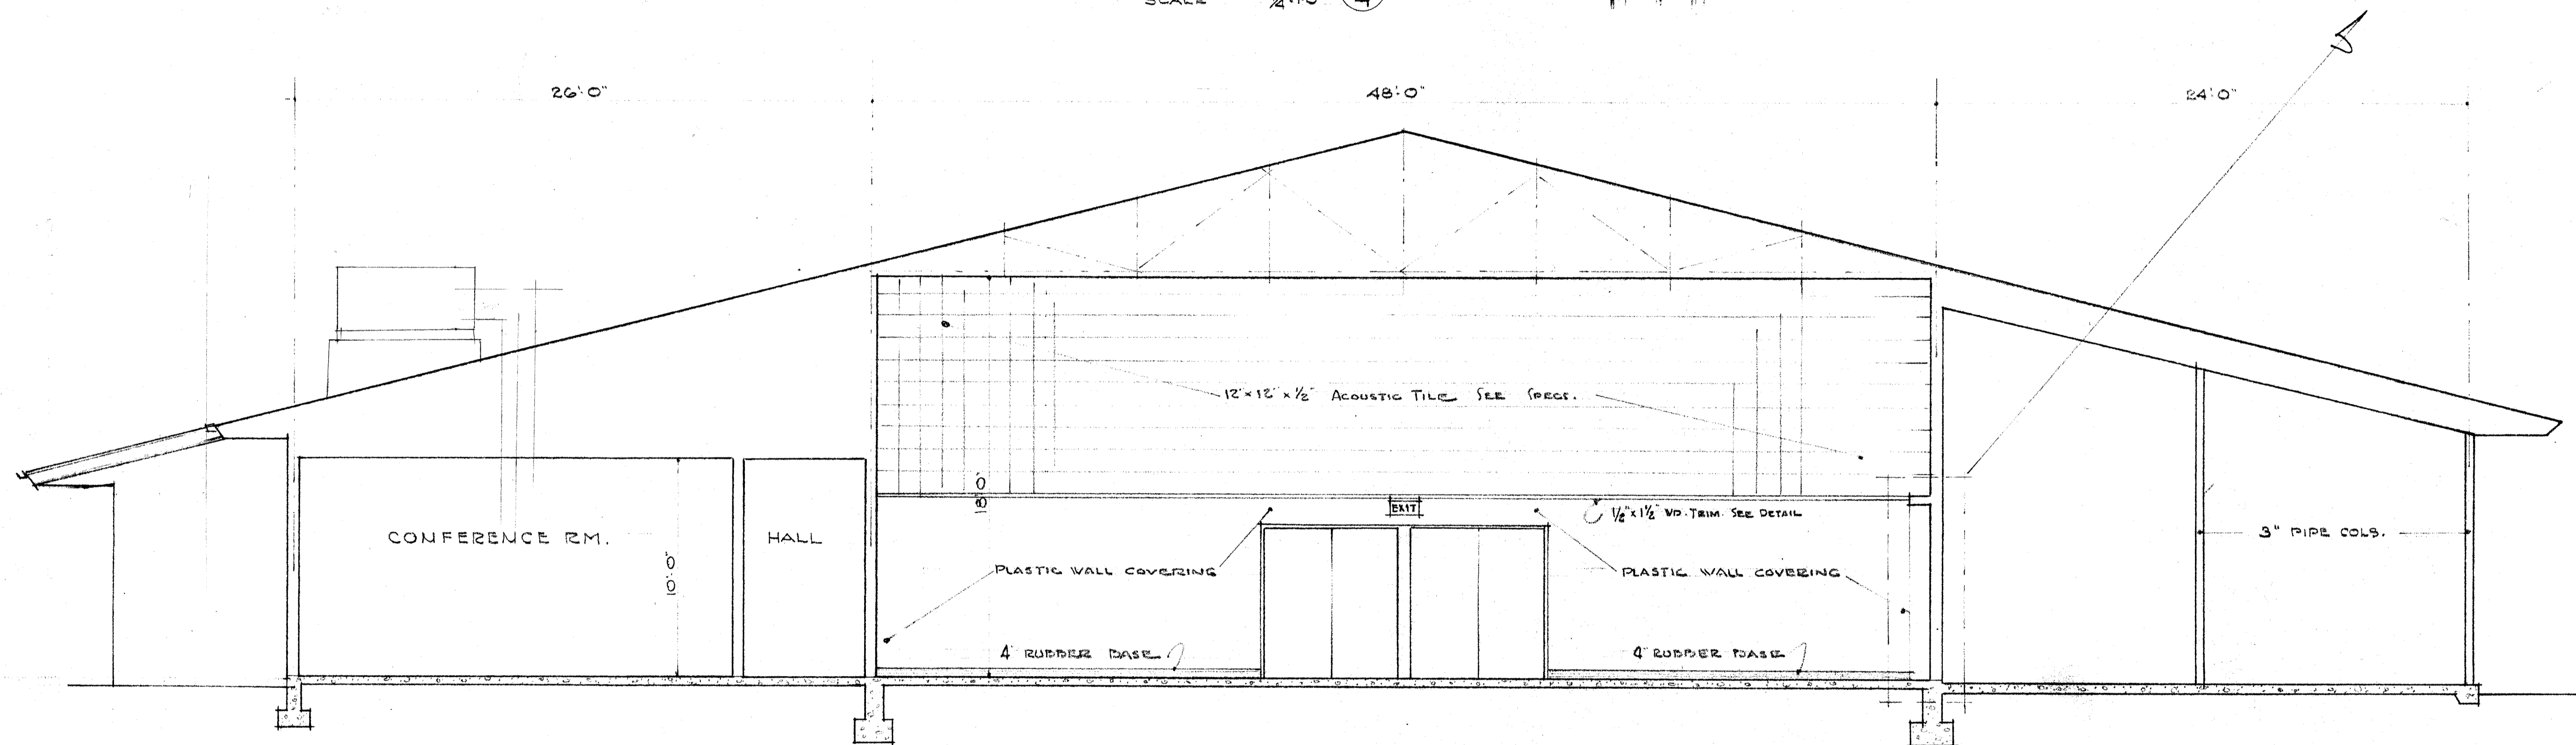

SECTION B
SCALE 1/4" = 1'-0" 4

NOTE!
PLASTER UNDER PLASTIC WALL
COVERING SHALL BE SMOOTH FINISH

SEE CONTRACTOR IS TO VERIFY ALL DIMENSIONS
THIS DRAWING IS THE PROPERTY OF THE ARCHITECT
MUST BE RETURNED TO THE OFFICE OF THE ARCHITECT

DIVISION OF ARCHITECTURE
STATE OF CALIFORNIA - DEPARTMENT OF PUBLIC WORKS
DIVISION OF ARCHITECTURE
16453 APPROVED SEP 27 1957
APPROVED BY: [Signature]
ARCHITECT

BAKERSFIELD CITY SCHOOL DISTRICT
106
PAGE 21 OF 216
DATE 9-12-57
LAYOUT BY: [Signature]

MULTI PURPOSE ROOM
HORT SCHOOL
BAKERSFIELD CITY SCHOOL DIST.
BAKERSFIELD CALIF

ALFORD, THOMAS & LEYDENFROST
C. B. ALFORD • W. J. THOMAS • ARCHITECTS • H. B. LEYDENFROST
BAKERSFIELD • CALIFORNIA

A5