


WALL FRAMING ELEVATION WEST WALL OF EAST UNIT

SECTION A-A

ROOF FRAMING SECTION THRU PASSAGE BETWEEN EAST & WEST UNITS

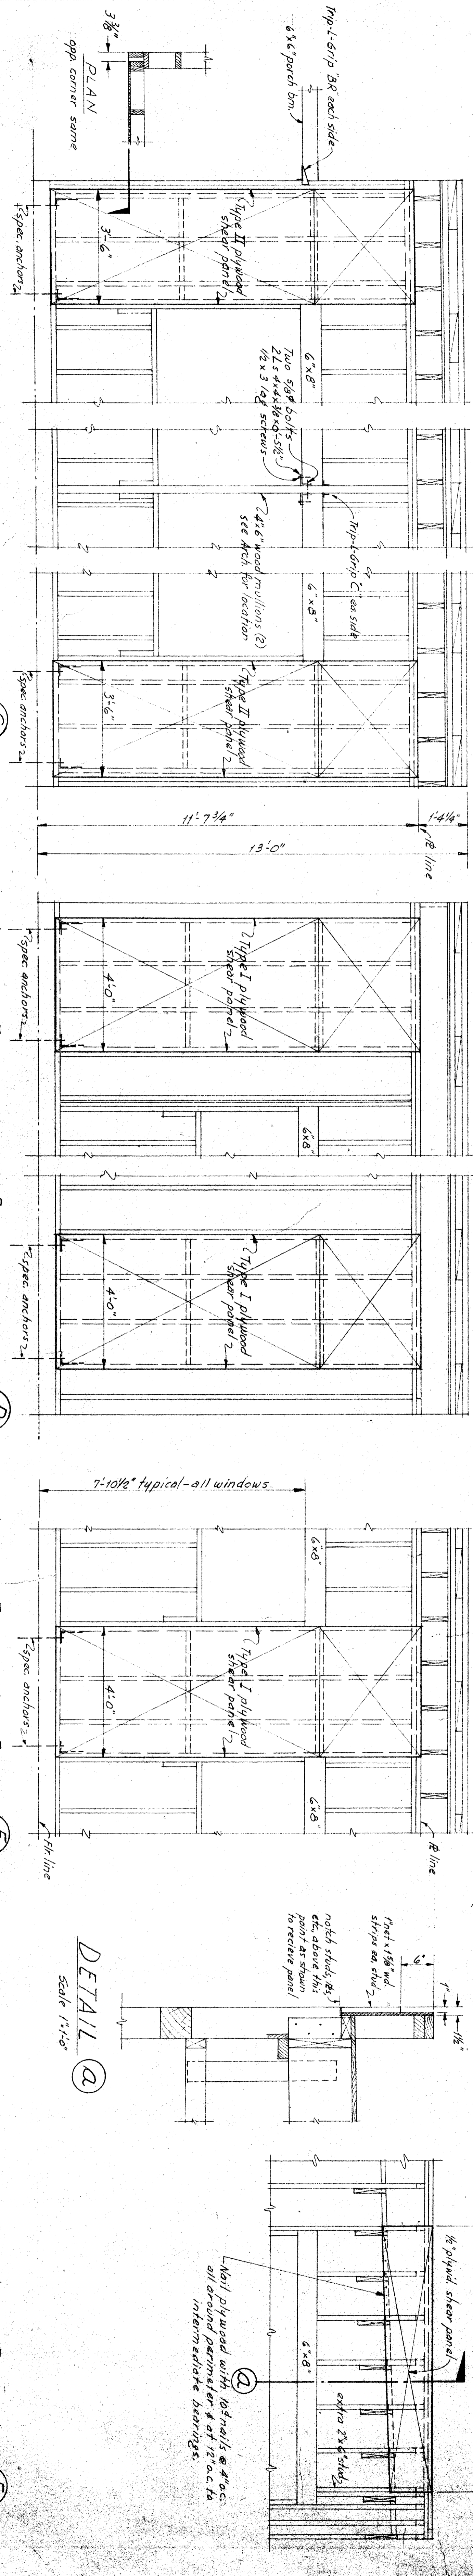


WALL FRAMING ELEVATION SOUTH WALL OF EAST UNIT

SECTION C-C

WALL FRAMING ELEVATION EAST WALL OF EAST UNIT

WALL FRAMING ELEVATION NORTH WALL OF EAST UNIT

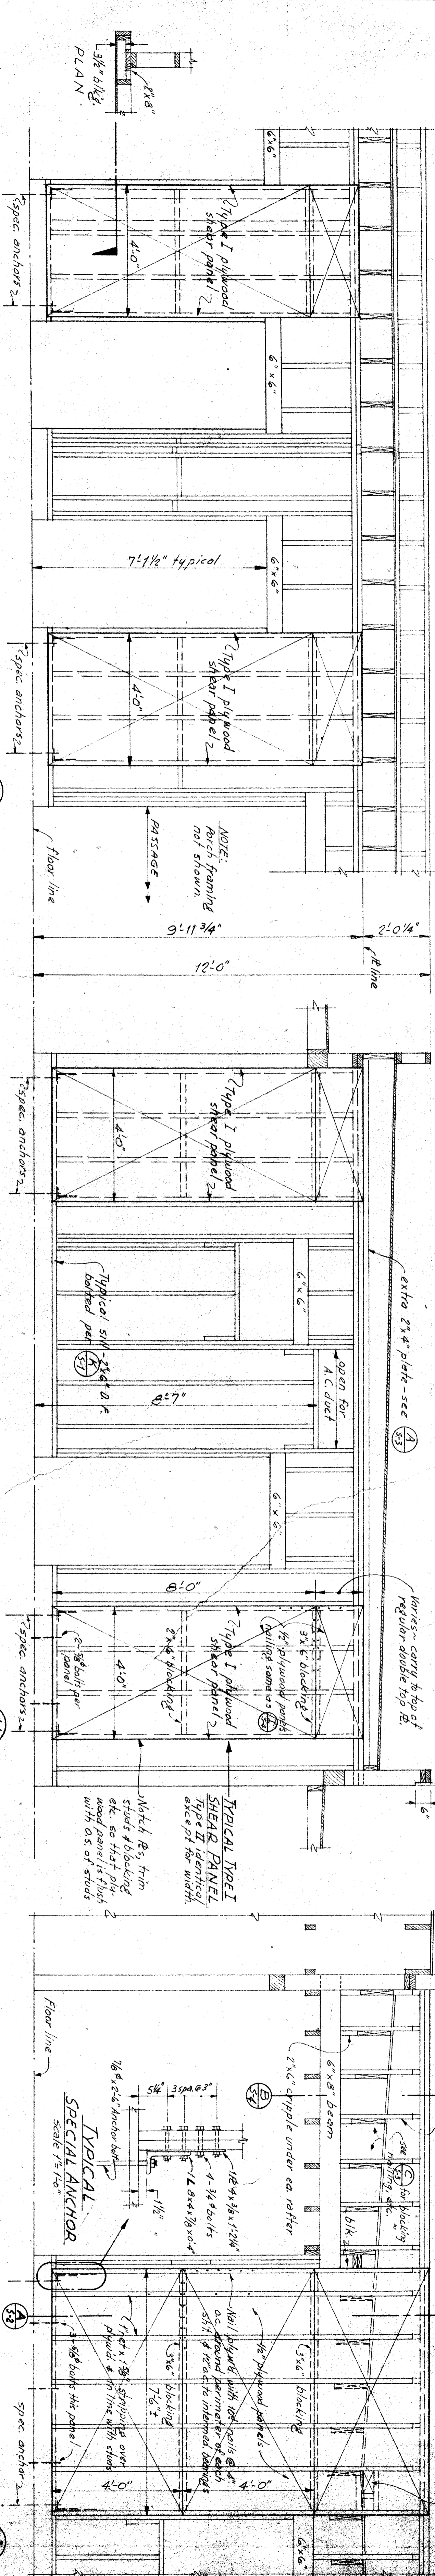


WALL FRAMING ELEVATION SOUTH WALL OF WEST UNIT

SECTION S-S


WALL FRAMING ELEVATION EAST WALL OF WEST UNIT

FRAMING ELEV & SPEC SHEAR PANEL NORTH WALL OF WEST UNIT

FRAMING ELEV & SPEC SHEAR PANEL NORTH WALL OF WEST UNIT

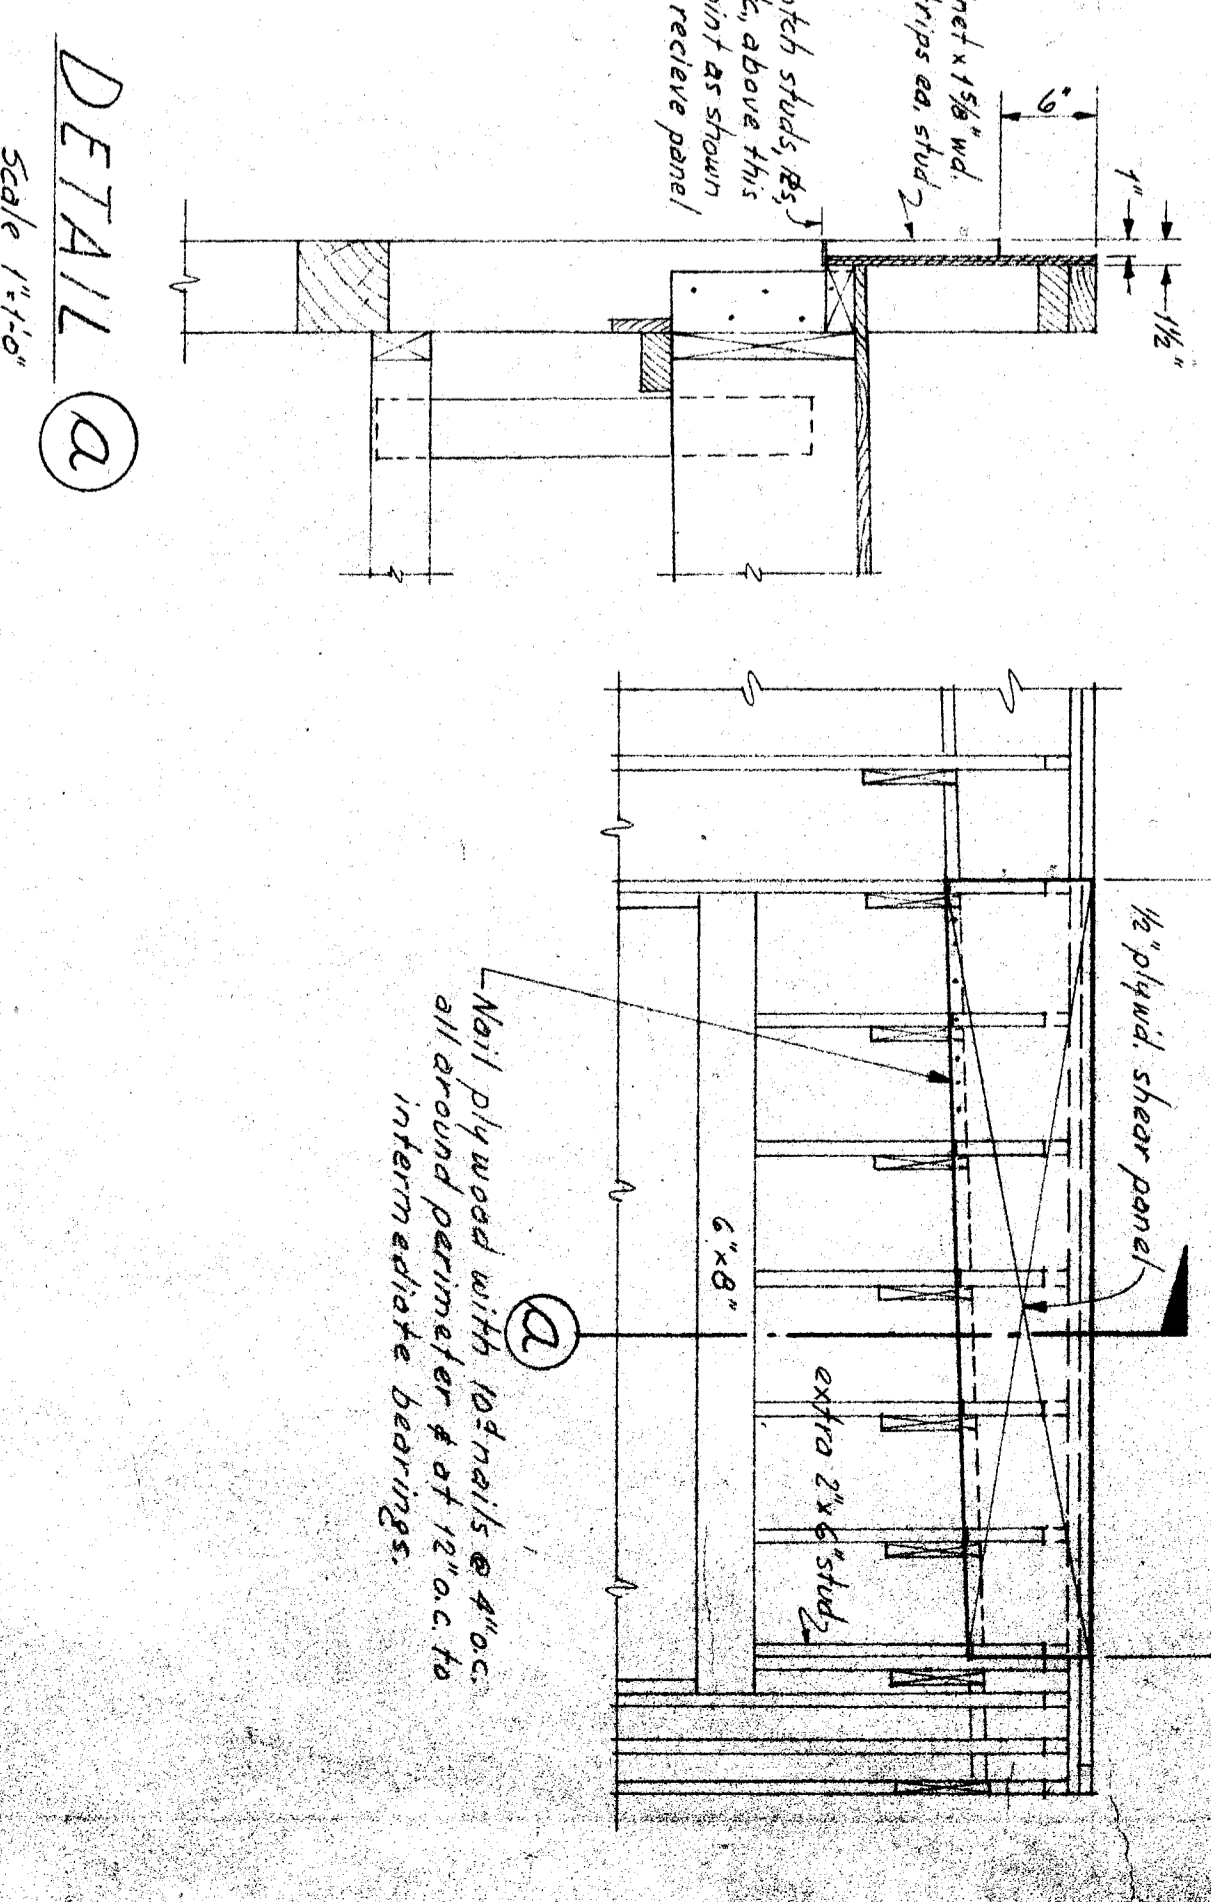

SPECIAL SHEAR PANEL NORTH WALL OF WEST UNIT

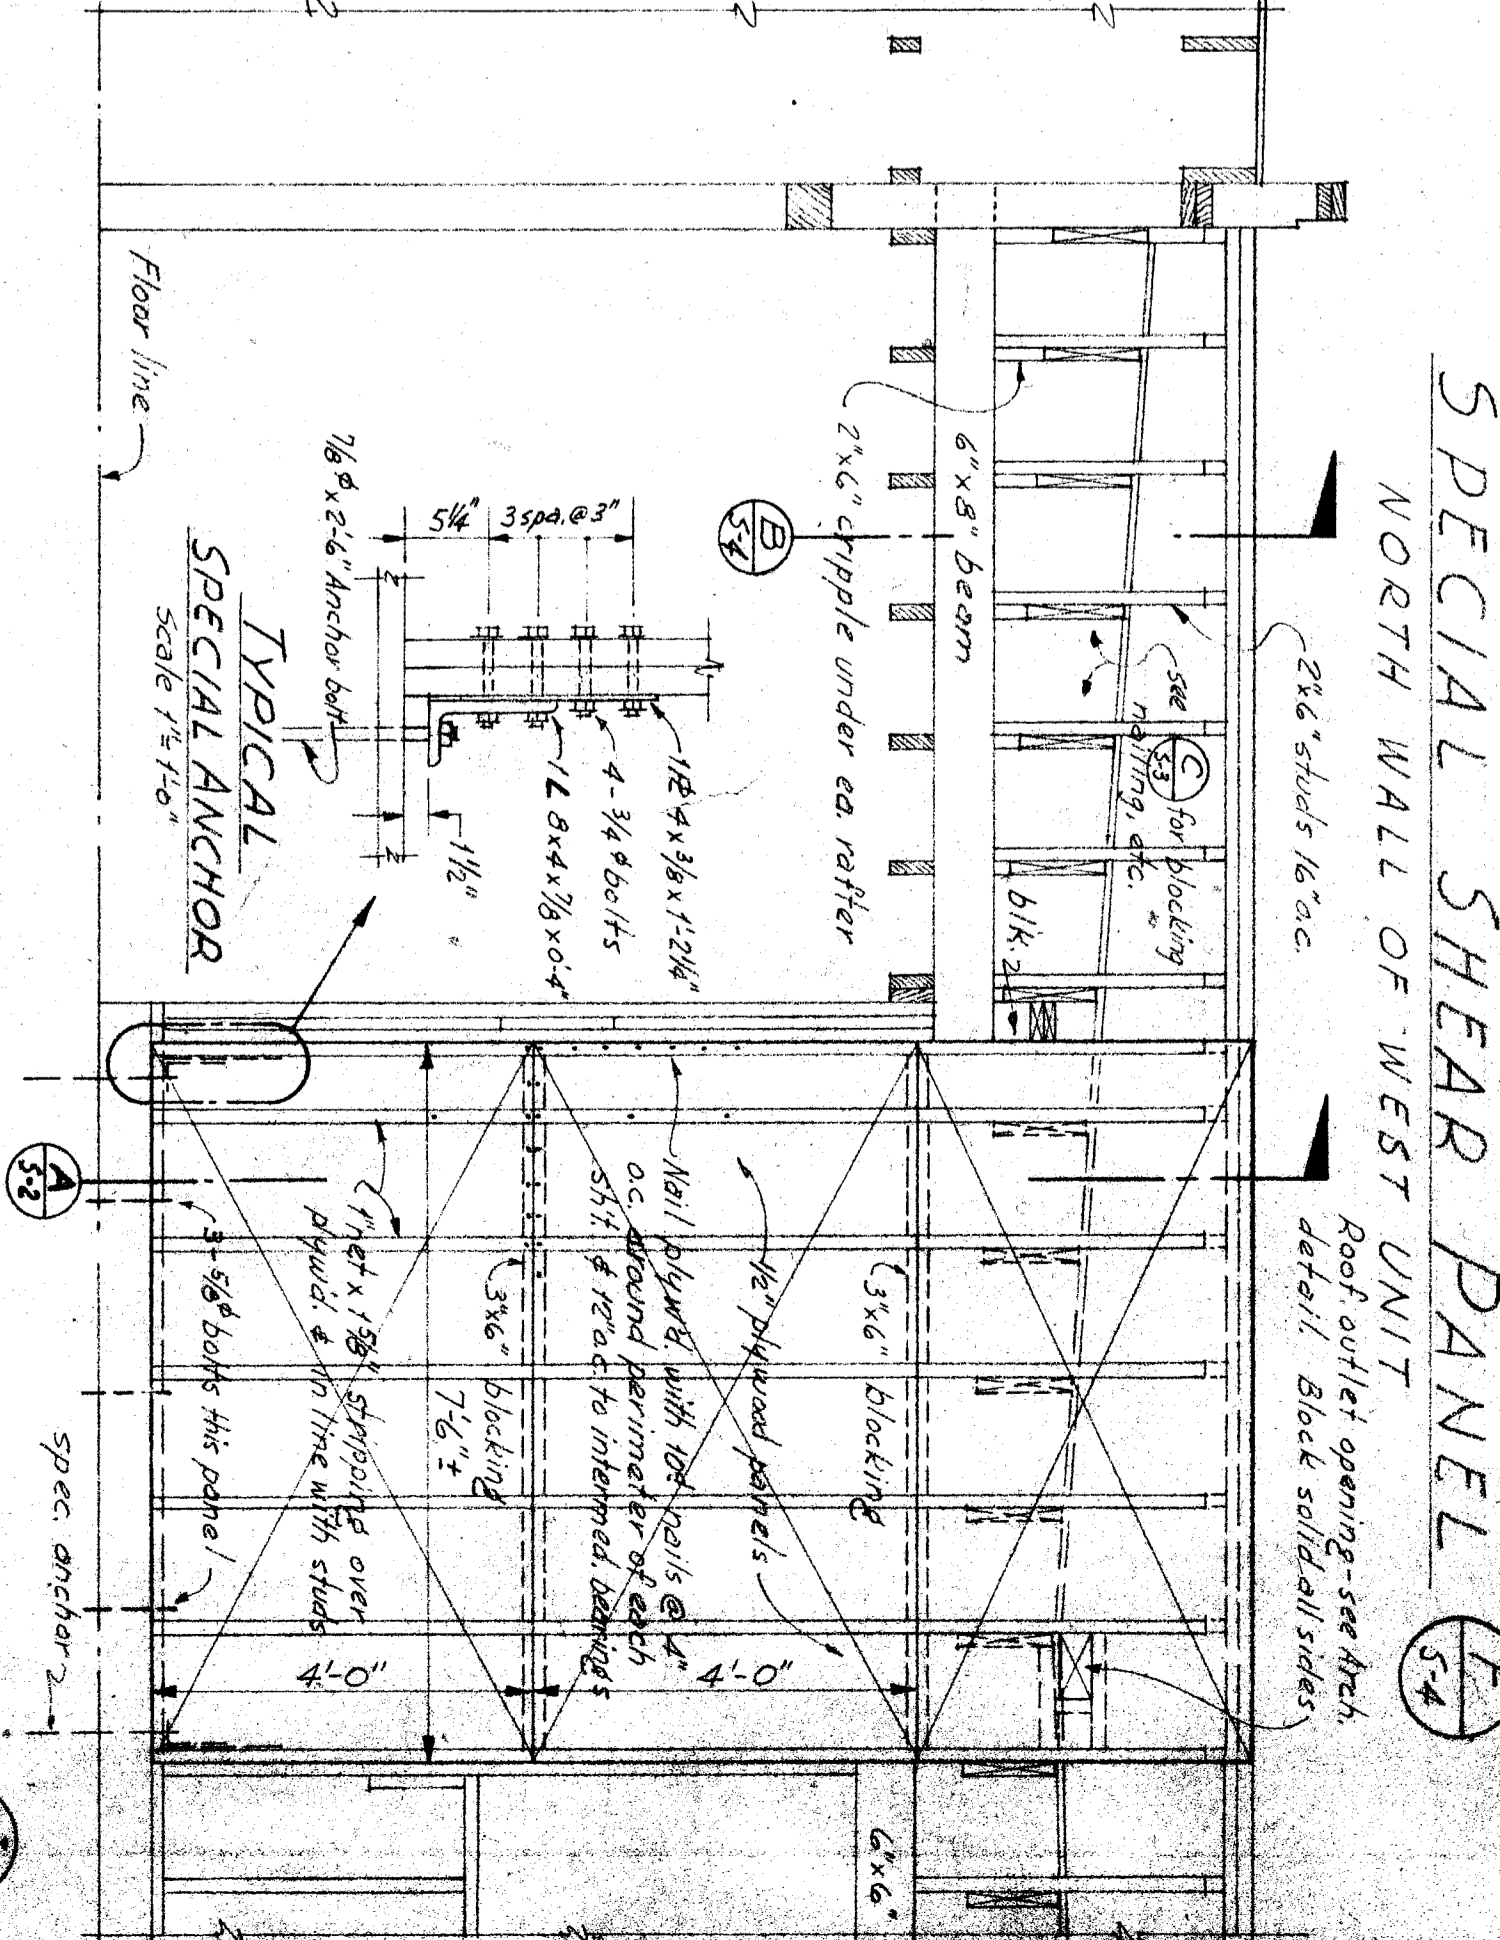

FRAMING ELEV & SPEC SHEAR PANEL NORTH WALL OF WEST UNIT

Check and verify all dimensions before proceeding with the work. Report any discrepancies to architect.

HILLER & WIESE, INC.
CONSULTING ENGINEERS
1400 BAKERFIELD BLVD
MARIETTA, GA 30067
REGISTERED PROFESSIONAL ENGINEERS

STATE OF CALIFORNIA DEPARTMENT OF PUBLIC WORKS
DIVISION OF ARCHITECTURE
APPROVED FOR THE ARCHITECT
DATE: 3-11-57
BY: [Signature]

BAKERFIELD CITY SCHOOL DISTRICT
OFFICE OF SUPERINTENDENT
APPROVED BY: [Signature]
DATE: 3-11-57

SCALE: 1/4" = 1'-0"

JOB NO. 2
STAIRS AND PLUMB

ARCHITECTS
ADDICTION TO PETER PAN SCHOOL
BAKERFIELD CITY SCHOOL DISTRICT
KERN COUNTY CALIFORNIA