
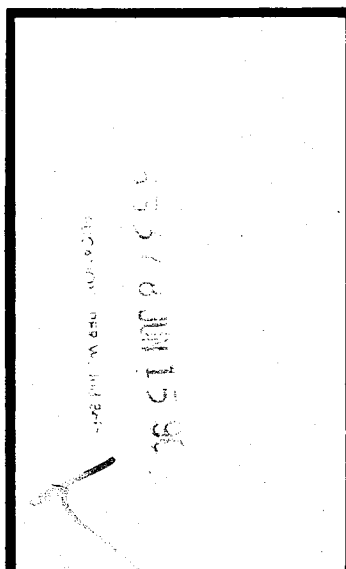


321 CALIFORNIA AVE.
 BAKERSFIELD, CA
 93304 (805) 327-1632

520-
 ROBERT F. STUHR AIA C-1610
 WILLIAM J. MELBY AIA C-1695
 DANNY E. ORDIZ AIA C-14728

TITLE: 24 & 1988 U.D.C.

W/7/14

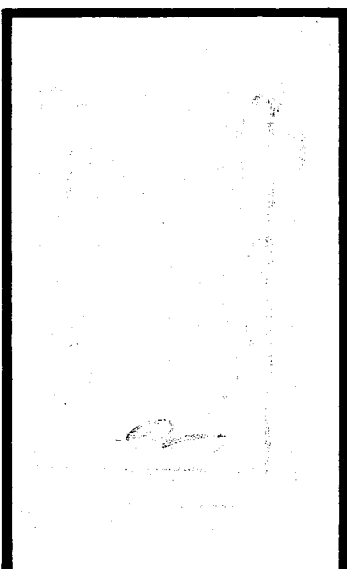

REFLECTED CEILING PLANS - UNITS C & D,
 NOTES

VISTA EAST CONTINUATION HIGH
 SCHOOL 30 YEAR MODERNIZATION

815 EUREKA STREET
 KERN HIGH SCHOOL DISTRICT
 KERN COUNTY, CALIFORNIA


CHECK AND VERIFY ALL
 DIMENSIONS BEFORE PROCEEDING
 DISCREPANCIES TO THE ARCHITECT
 ALL CONSTRUCTION SHALL
 CONFORM TO B.C.

MARK	DATE	REVISIONS
△		
△		
△		

JOB NO:
707

DATE: 07-14-90


OF 19 SHEETS

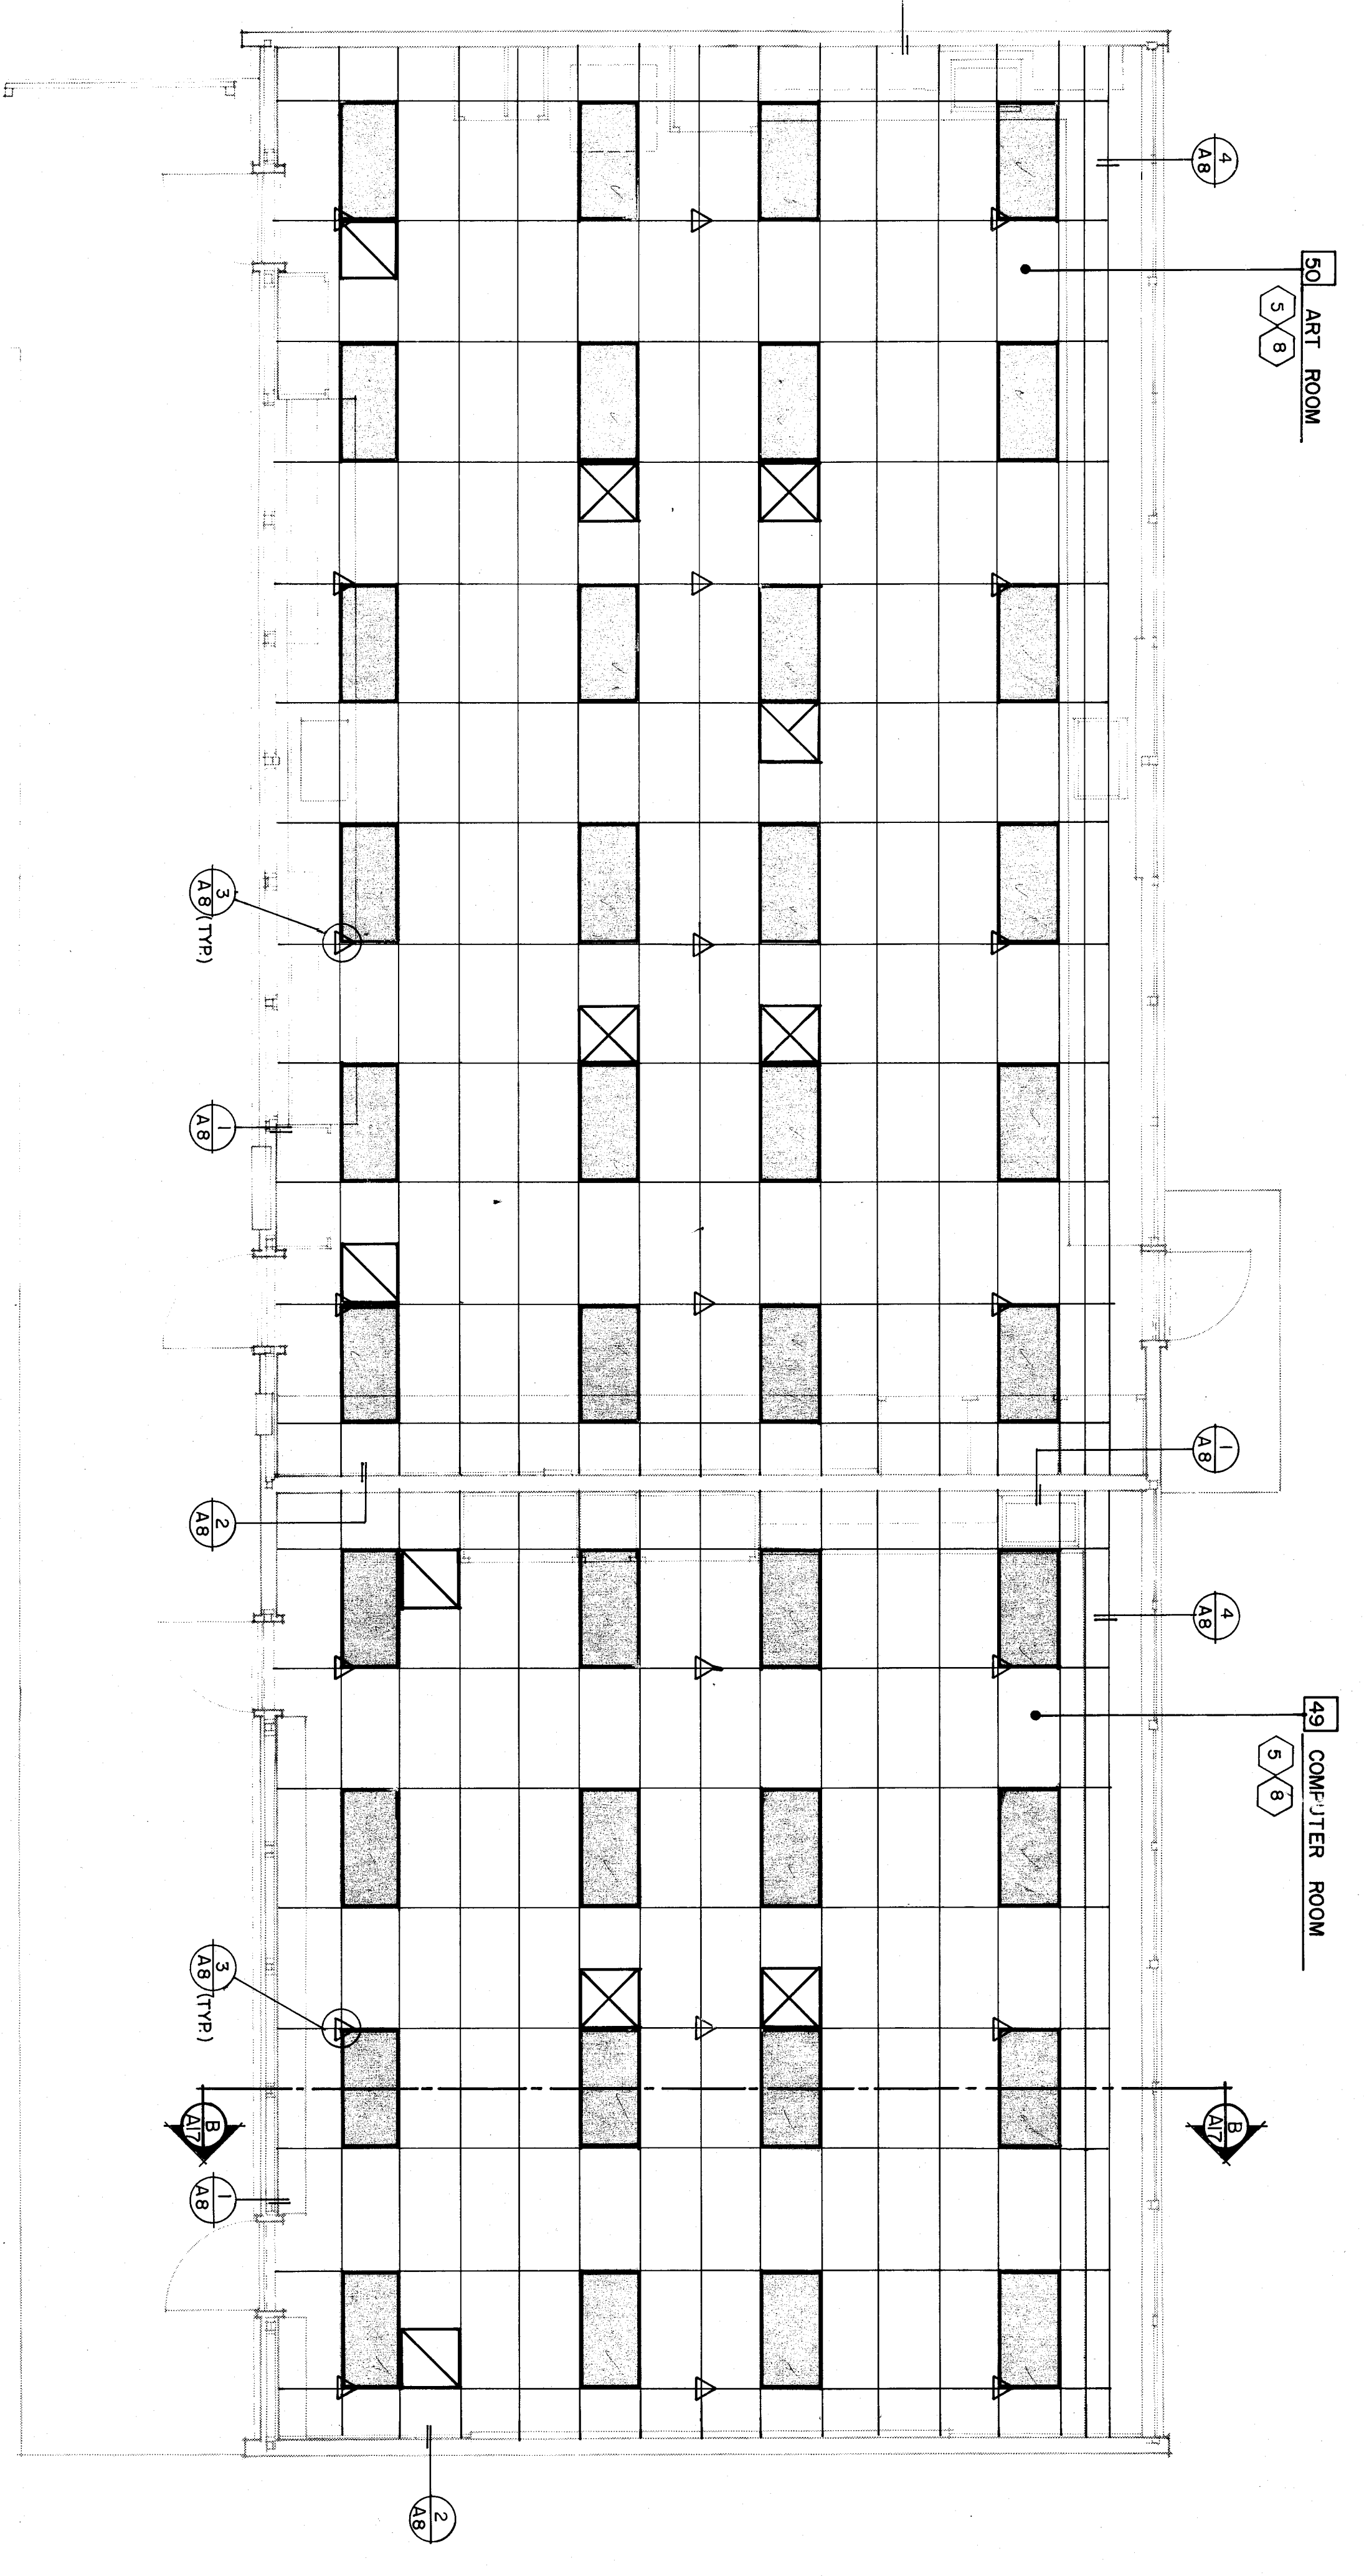

Unit D

REFLECTED CEILING NOTES

- (N) exhaust fan.
- (N) surface mounted lights. (E) lights with (E) as per electrical drawings.
- patch ceiling as required.
- (N) T-bar suspended ceiling with fluorescent lighting and R-19.
- (N) gypsum ceiling M/ acoustic tile.
- (N) acoustic tile.
- REPLACE (E) ACUSTICAL TILE, W (N)-REMOVE (E.) ACUSTICAL TILE BEFORE INSTALLING (N) T-BAR.
- (N) 1 x 4 FLUORESCENT SURFACE MT. FIXTURE (see elect.)

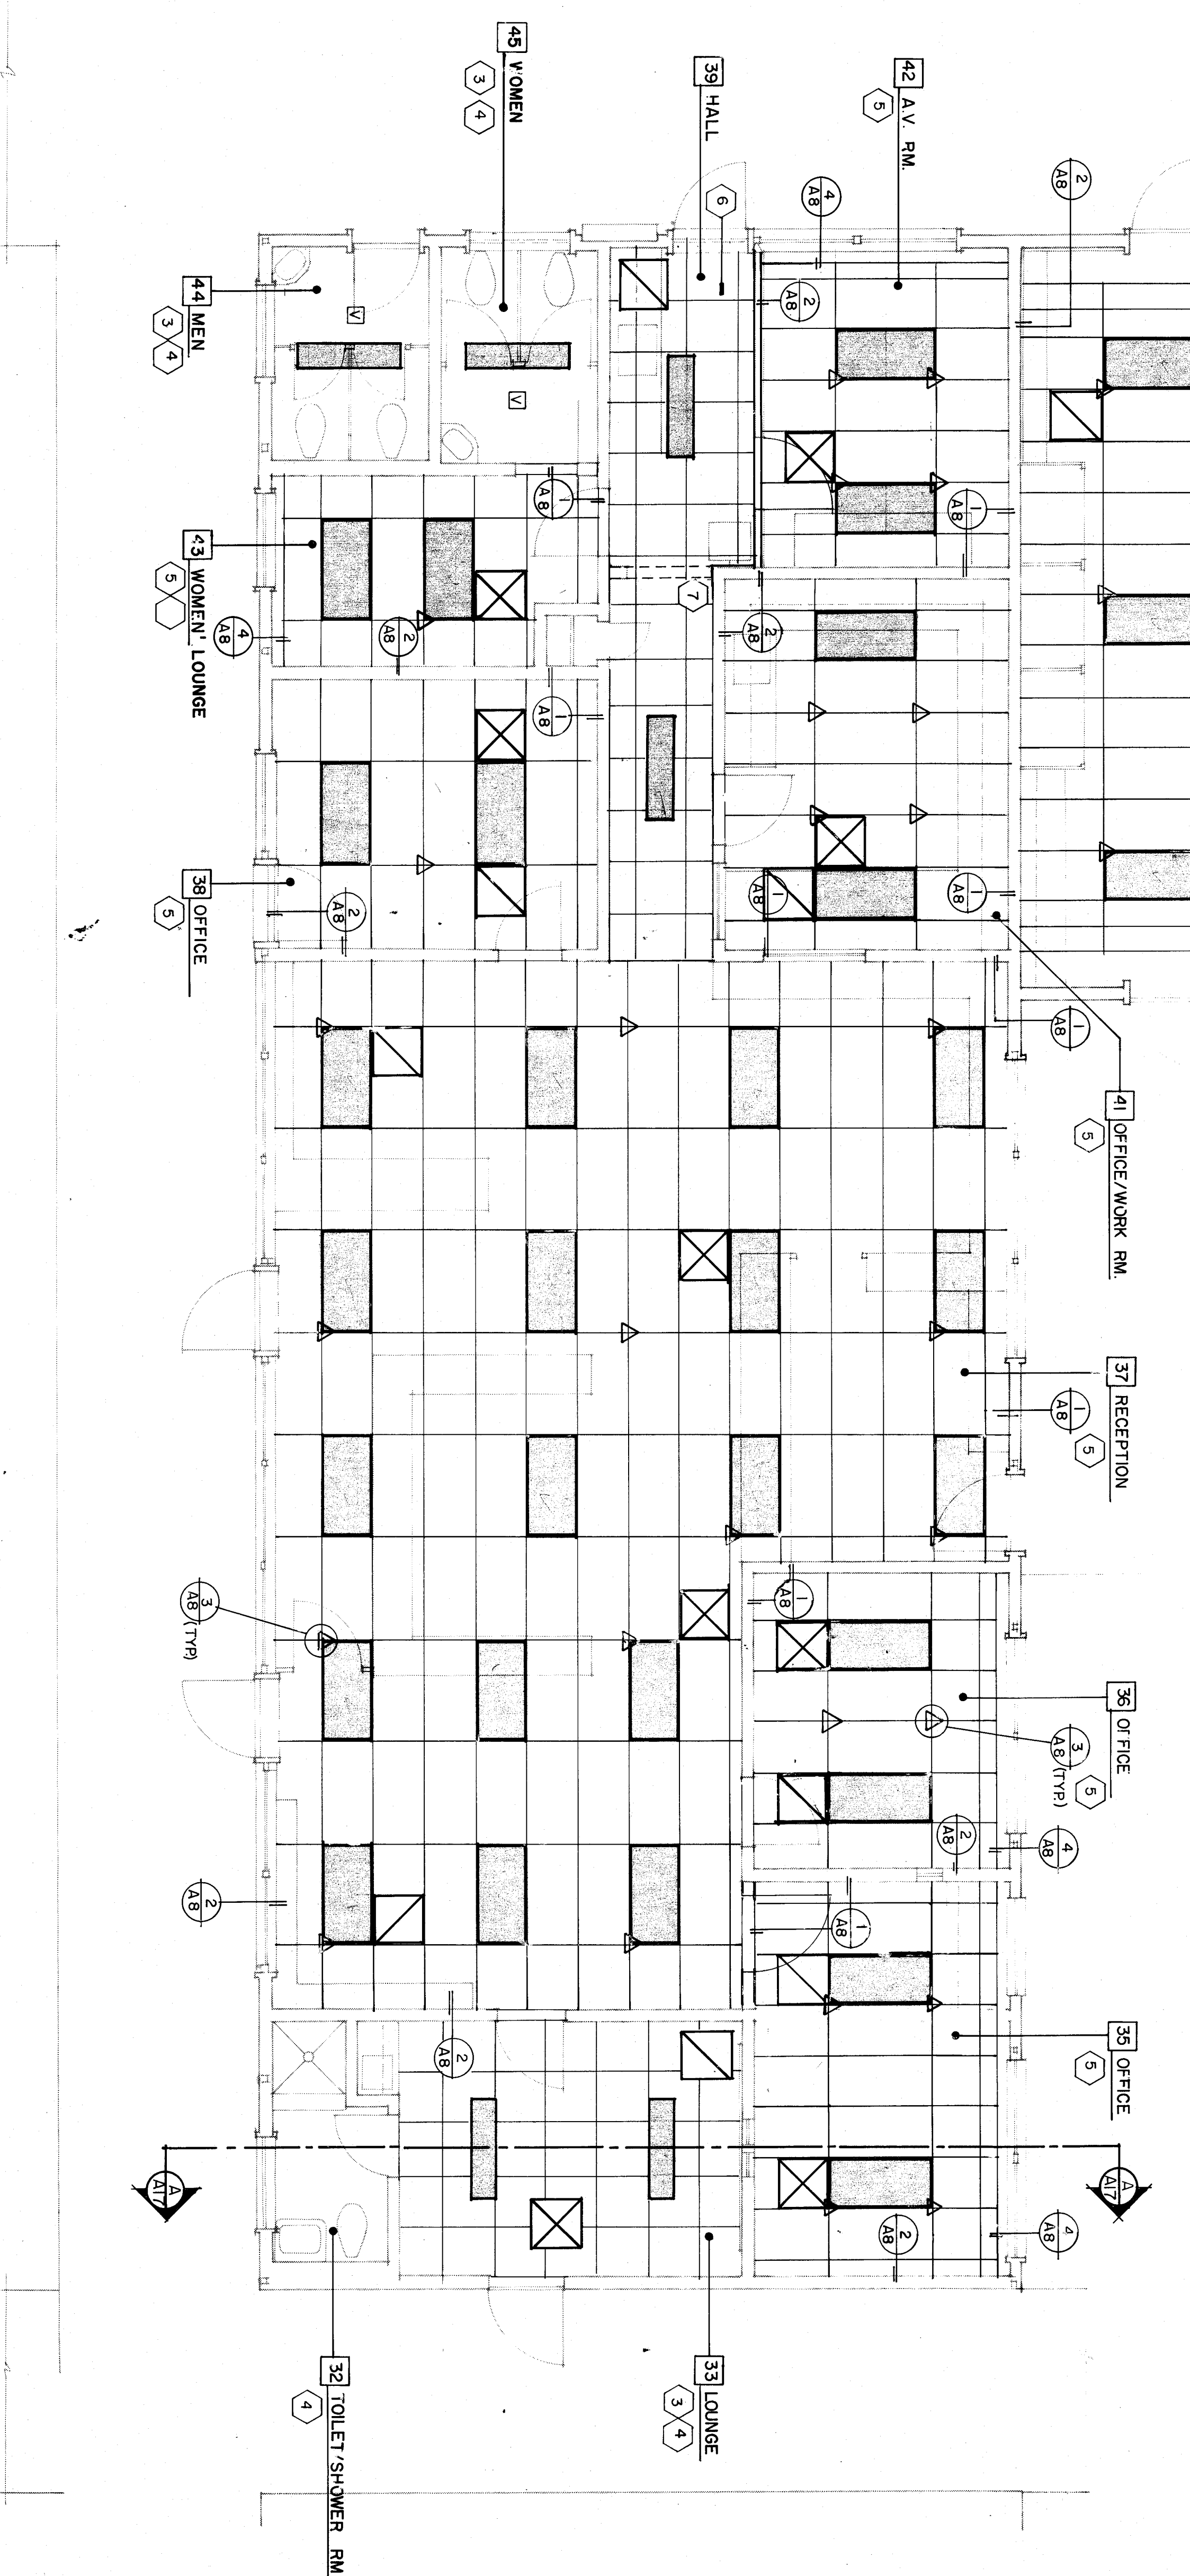

Unit C

REFLECTED CEILING PLANS

LEGEND

- (N) 2x4 FLUORESCENT L.T. FIXTURES (see elect.)
- (N) 2x4 ACOUSTIC TILE/T-BAR CEILING (see detail S/A/B)
- (N) SPLAY WIRES 4 DIRECTION (see detail S/A/B)
- (N) SUPPLY AIR REGISTER (see mech.)
- (N) RETURN AIR REGISTER (see mech.)
- (N) EXHAUST FAN (see mech.)
- (N) VISUAL FIRE ALARM (see elect.)
- (N) 1 x 4 FLUORESCENT SURFACE MT. FIXTURE (see elect.)

