



SCHOOL GROUNDS

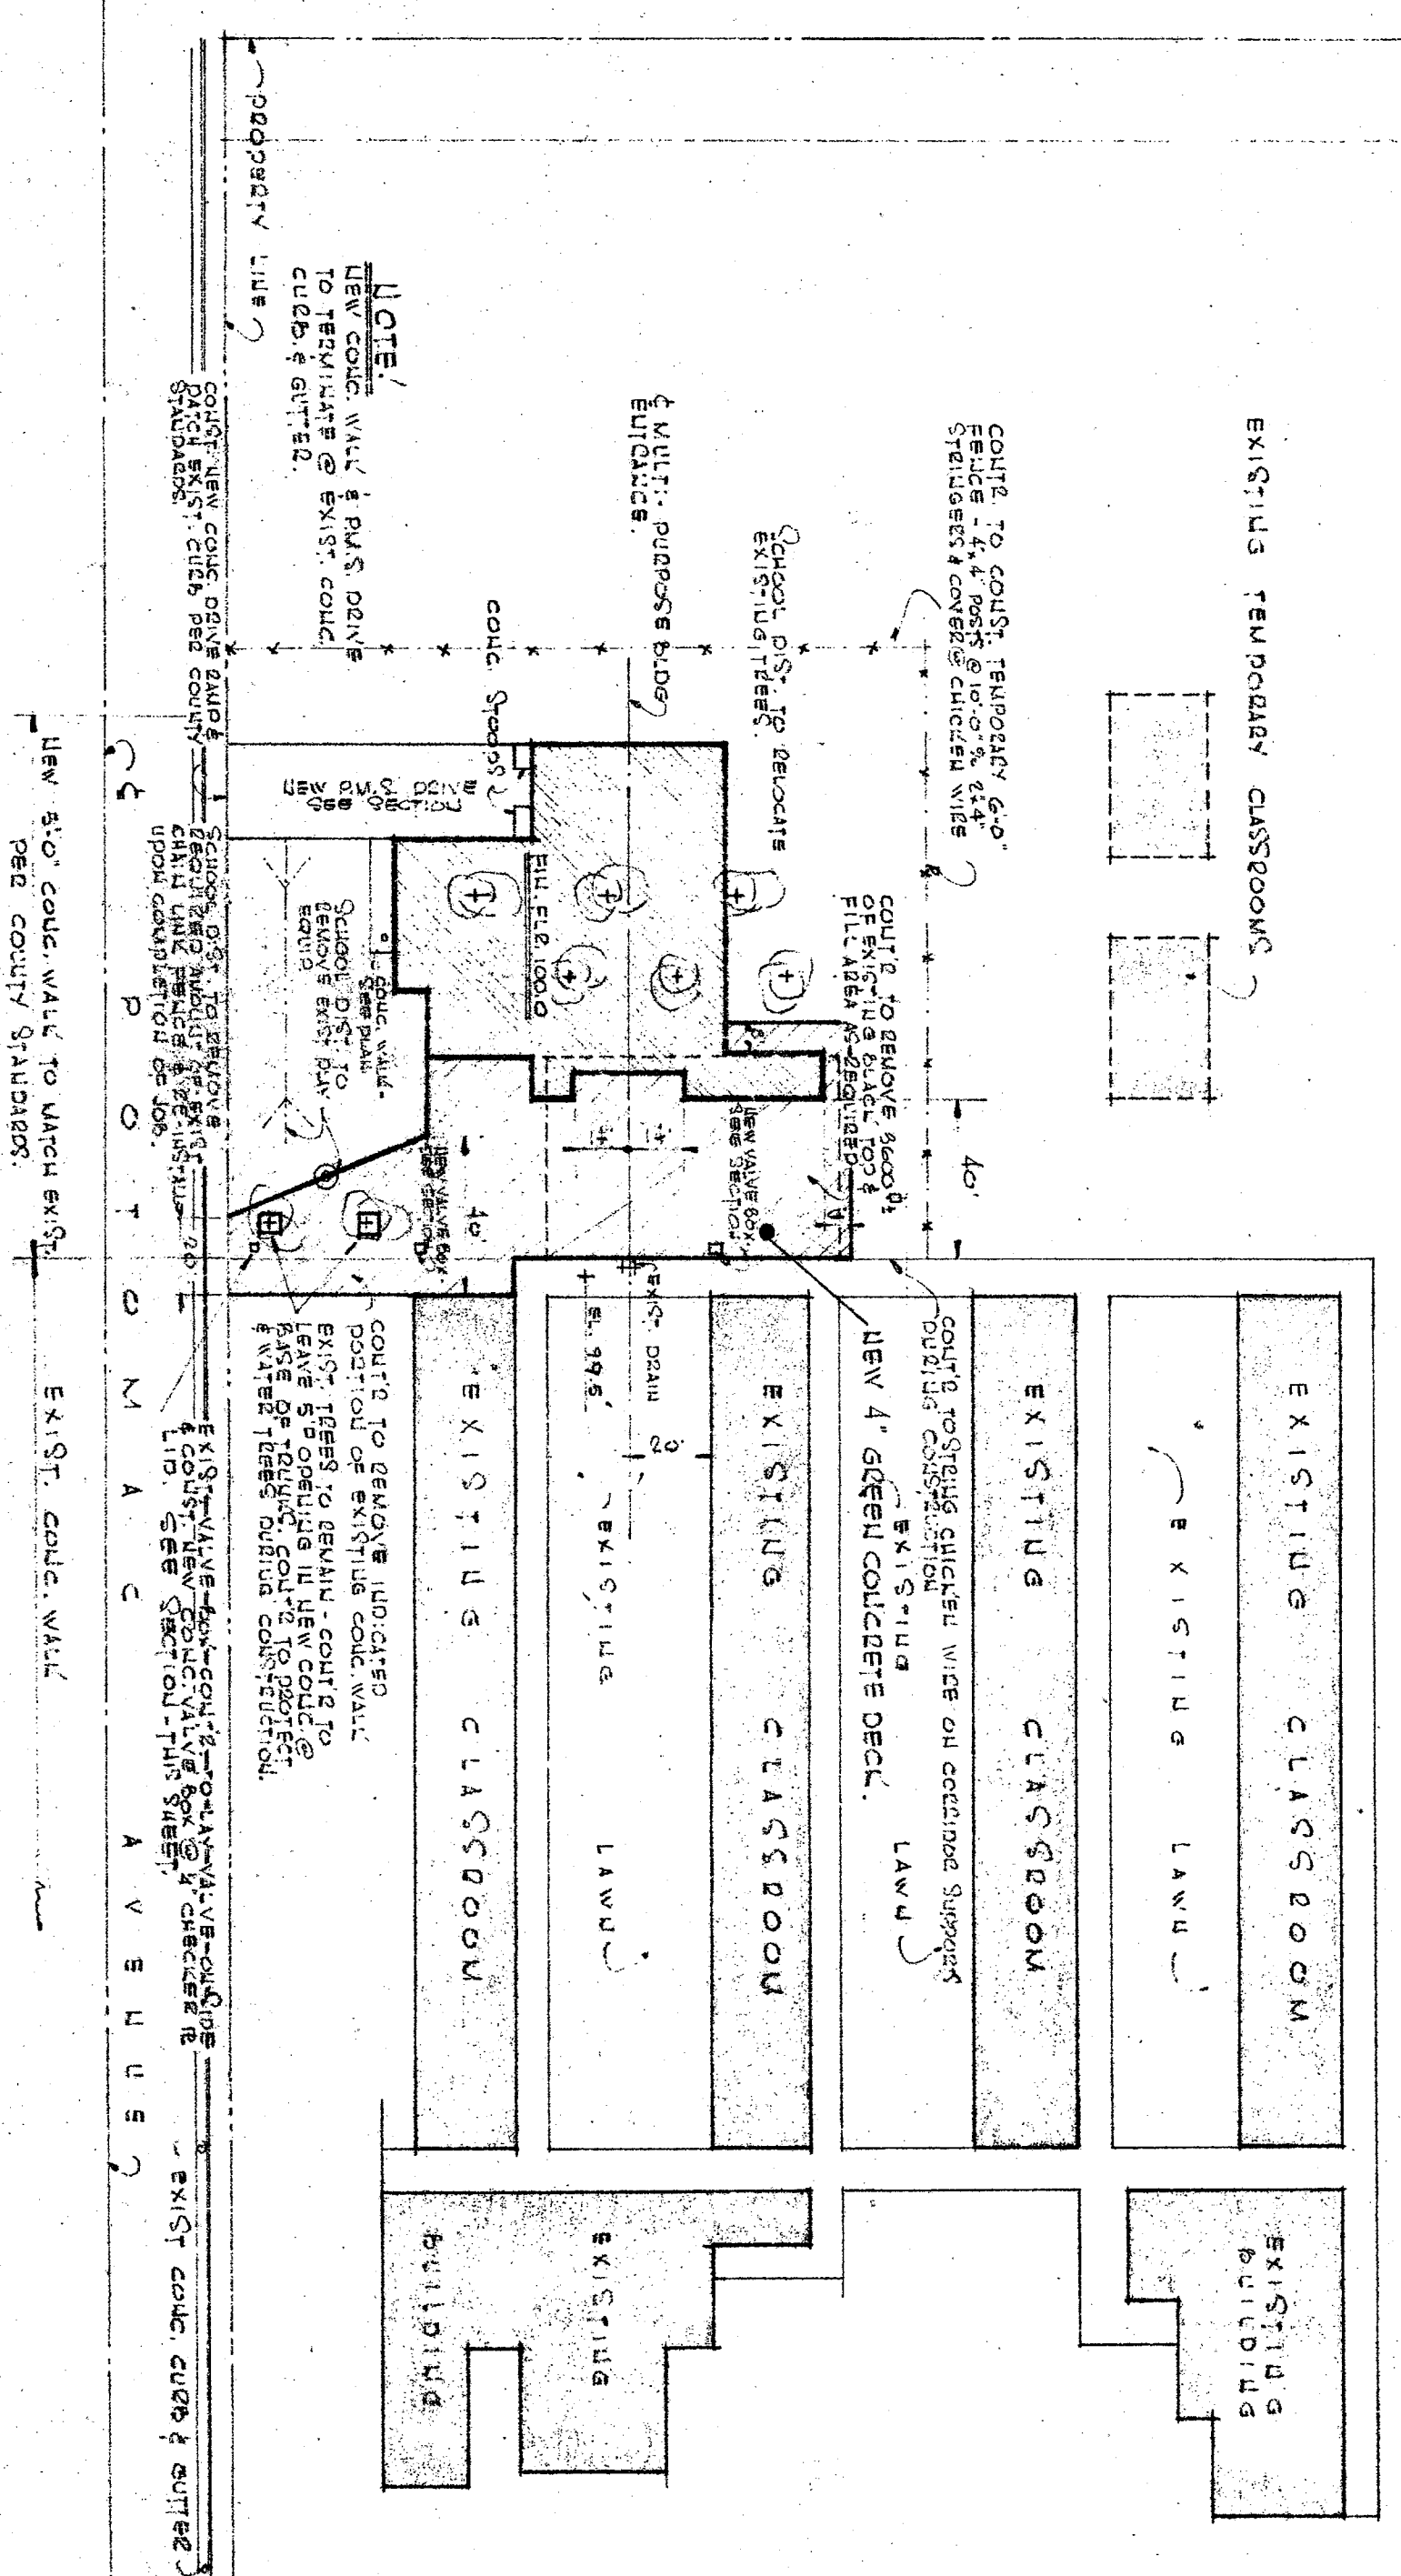


PILOT PLAN

SCALE: 1"=40'

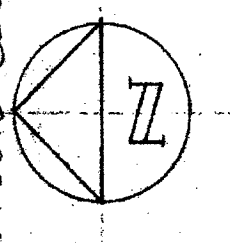

APPROVED BY
BOARD OF EDUCATION
BAKERSFIELD CITY SCHOOL DISTRICT
DATE: 9/16/59
BY: *Paul S. Barker*
SCHOOL DISTRICT OFFICER

APPROVED BY
BOARD OF EDUCATION
BAKERSFIELD CITY SCHOOL DISTRICT
DATE: 9/16/59
BY: *Paul S. Barker*
SCHOOL DISTRICT OFFICER

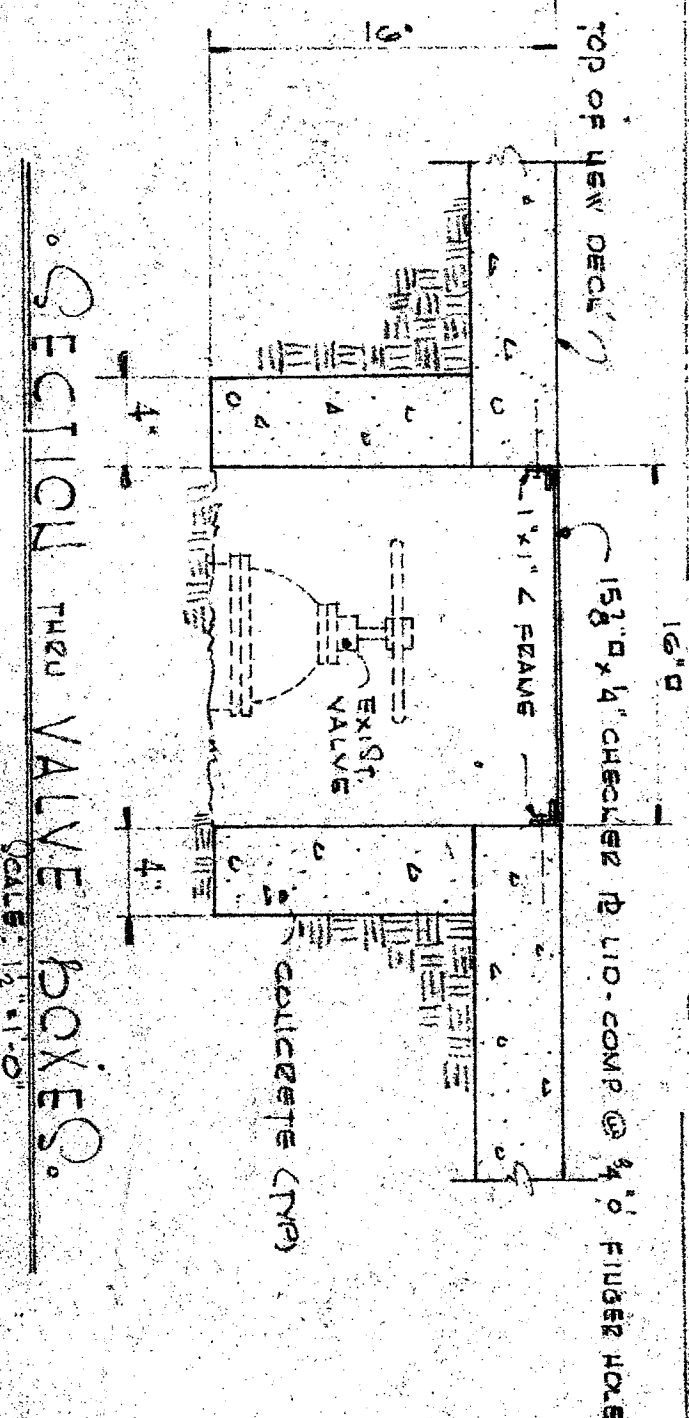

STATE OF CALIFORNIA - DEPARTMENT OF PUBLIC WORKS
DIVISION OF ARCHITECTURE
19177 APPROVED SEP 16 1959
BY: *Paul S. Barker*

1	MECH. PILOT & CONTROLS
2	P L U M B I N G
3	P L U M B I N G LAYOUT
4	H E A T I N G
5	H E A T I N G LAYOUT
6	E L E C T R I C A L
7	E L E C T R I C A L LAYOUT

1516 CALIFORNIA AVE. BAKERSFIELD, CALIFORNIA

c. barton. alford

AIA

Multi-purpose room
MOUNT VERNON
SCHOOL

bak ersfield . city . school . district .
bak ersfield . cal iforn ia