


DOOR AND FRAME SCHEDULE

DOOR NUMBER	DOOR		LOUVER		FRAME		PERIOD	HARDWARE SET	SIGN	REMARKS
	TYPE	SIZE (EACH LEAF)	W	H	TYPE	DETAILS				
501	NOT	6'-0" x 7'-0"								
502	NOT	6'-0" x 7'-0"								
503	NOT	6'-0" x 7'-0"								
504	NOT	6'-0" x 7'-0"								
101										
102										
103										
104										
105										
106										
107										
108										
109										
110										
111										
112										
113										
114										
115										
116										
117										
118										
119										
120										
121										
122										
123										
124										
125										
201										
202										
203										
204										
205										
206										
207										
208										
209										
210										
211										
301										
302										
303										
304										
305										
306										
307										
308										
309										
310										
311										
401										
402										
403										

DOOR AND FRAME SCHEDULE

DOOR NUMBER	DOOR		LOUVER		FRAME		PERIOD	HARDWARE SET	SIGN	REMARKS
	TYPE	SIZE (EACH LEAF)	W	H	TYPE	DETAILS				
404	D	3'-6" x 7'-0"								(A) DOOR IN (B) FRAME
405	D	3'-6" x 7'-0"								(A) DOOR IN (B) FRAME
406	D	3'-6" x 7'-0"								(A) DOOR IN (B) FRAME
407	D	3'-6" x 7'-0"								(A) DOOR IN (B) FRAME
408	D	3'-6" x 7'-0"								(A) DOOR IN (B) FRAME
409	D	3'-6" x 7'-0"								(A) DOOR IN (B) FRAME
410	D	3'-6" x 7'-0"								(A) DOOR IN (B) FRAME
411	D	3'-6" x 7'-0"								(A) DOOR IN (B) FRAME
412	D	3'-6" x 7'-0"								(A) DOOR IN (B) FRAME
413	B	3'-0" x 7'-0"								HANDICAP SIGN - MEN STAFF
501	B	3'-0" x 7'-0"								Boys
502	D	3'-6" x 7'-0"								(A) DOOR IN (B) FRAME
503	D	3'-6" x 7'-0"								(A) DOOR IN (B) FRAME
504	D	3'-6" x 7'-0"								(A) DOOR IN (B) FRAME
505	D	3'-6" x 7'-0"								(A) DOOR IN (B) FRAME
506										REMOVE & REPLACE (E) HARDWARE
507										REMOVE & REPLACE (E) HARDWARE
508										REMOVE & REPLACE (E) HARDWARE
509										REMOVE & REPLACE (E) HARDWARE
510										REMOVE & REPLACE (E) HARDWARE
511										REMOVE & REPLACE (E) HARDWARE
601	*	3'-6" x 7'-0"								REMOVE & REPLACE (E) HARDWARE
602	D	3'-6" x 7'-0"								(A) DOOR IN (B) FRAME
603	D	3'-6" x 7'-0"								(A) DOOR IN (B) FRAME
604	*	3'-6" x 7'-0"								(A) DOOR IN (B) FRAME
605	D	3'-6" x 7'-0"								(A) DOOR IN (B) FRAME
606	F	3'-6" x 7'-0"								(A) DOOR IN (B) FRAME
607	D	3'-6" x 7'-0"								(A) DOOR IN (B) FRAME
608										(A) DOOR IN (B) FRAME
609	*	3'-6" x 7'-0"								(A) DOOR IN (B) FRAME
610										(A) DOOR IN (B) FRAME
611										(A) DOOR IN (B) FRAME
612	D	3'-6" x 7'-0"								(A) DOOR IN (B) FRAME
613	*	3'-6" x 7'-0"								(A) DOOR IN (B) FRAME
702	*	3'-6" x 7'-0"								REMOVE & REPLACE (E) HARDWARE
801	*	3'-6" x 7'-0"								REMOVE & REPLACE (E) HARDWARE
802	*	3'-6" x 7'-0"								REMOVE & REPLACE (E) HARDWARE

- GENERAL NOTES:**
- ALL EXTERIOR DOOR CLOSERS SHALL BE ADJUSTED TO 8-12 LBS MAX OPERATING PRESSURE
 - ALL INTERIOR DOOR CLOSERS SHALL BE ADJUSTED TO 5 LBS MAX OPERATING PRESSURE
 - ALL EXISTING HARDWARE THAT IS REMOVED SHALL BE SAVED, PACKAGED, AND RETURNED TO THE OWNER.
 - USE ALL DOORS AND FRAMES ARE EXISTING, AND ONLY THOSE ITEMS LISTED IN THE SCHEDULE SHALL BE CHANGED (I.E. DOORS, FRAMES, HARDWARE, ETC.) ; BLANK BOXES INDICATE WORK THAT REMAINS.
 - CONTRACTOR SHALL SUPPLY ANY RULER PLATES NOT SPECIFICALLY CALLED FOR, AND FILL HOLES CAUSED BY NEW HARDWARE WHICH DOES NOT COVER EXISTING HARDWARE TEMPLATES ETC.
 - KEY ALIKE ALL (E) LOCKSETS
 - VERIFY ALL EXISTING FRAMES TO BE REMOVED AND REPLACED BEFORE COMMENCEMENT OF ANY WORK, NOTIFY ARCHITECT IF DETAILS AS SHOWN IN THESE DRAWINGS ARE NOT WORKABLE WITH EXISTING CONDITIONS.
 - SLIGHT PLUS OR MINUS OCCURS AFTER DOOR SIZE; CONTRACTOR TO FIELD VERIFY EXACT SIZE.

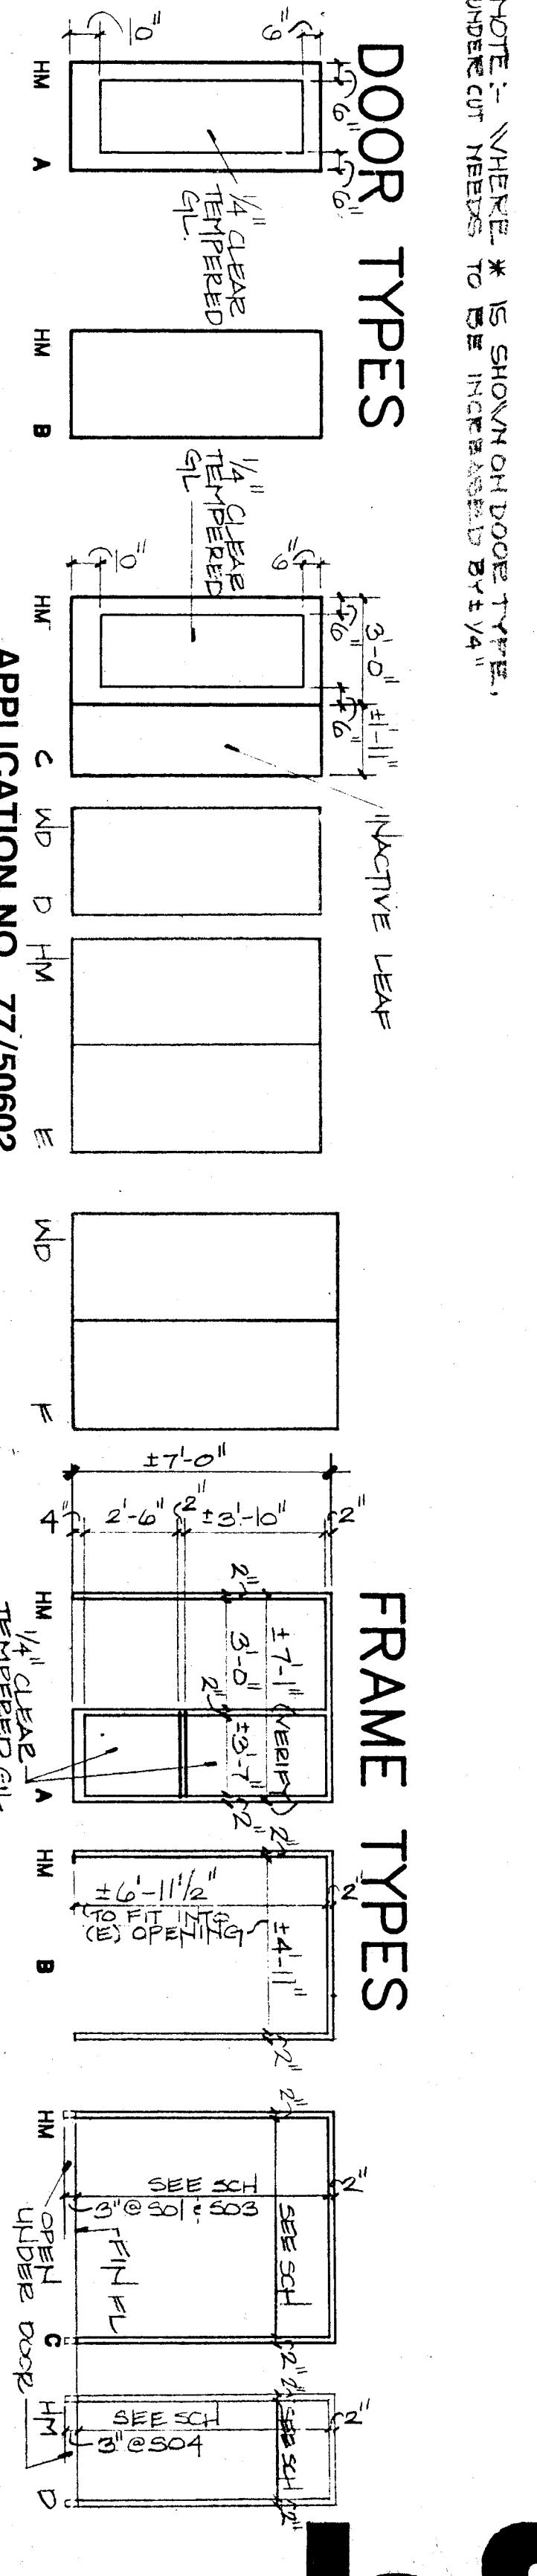

DR. GARTNER
 C 3328
 C 3348
 C 3554
 C 3021
 C 8702
 Copyrighted 1991

bfgc inc.
 architects planners

MT. VERNON MODERNIZATION
 BAKERSFIELD CITY SCHOOL DISTRICT
 2161 POTOMAC AVENUE
 BAKERSFIELD, CALIFORNIA 93307

98-87-128
 1 FEB. 89