


MATCH LINE "B" SEE SHEET E-8

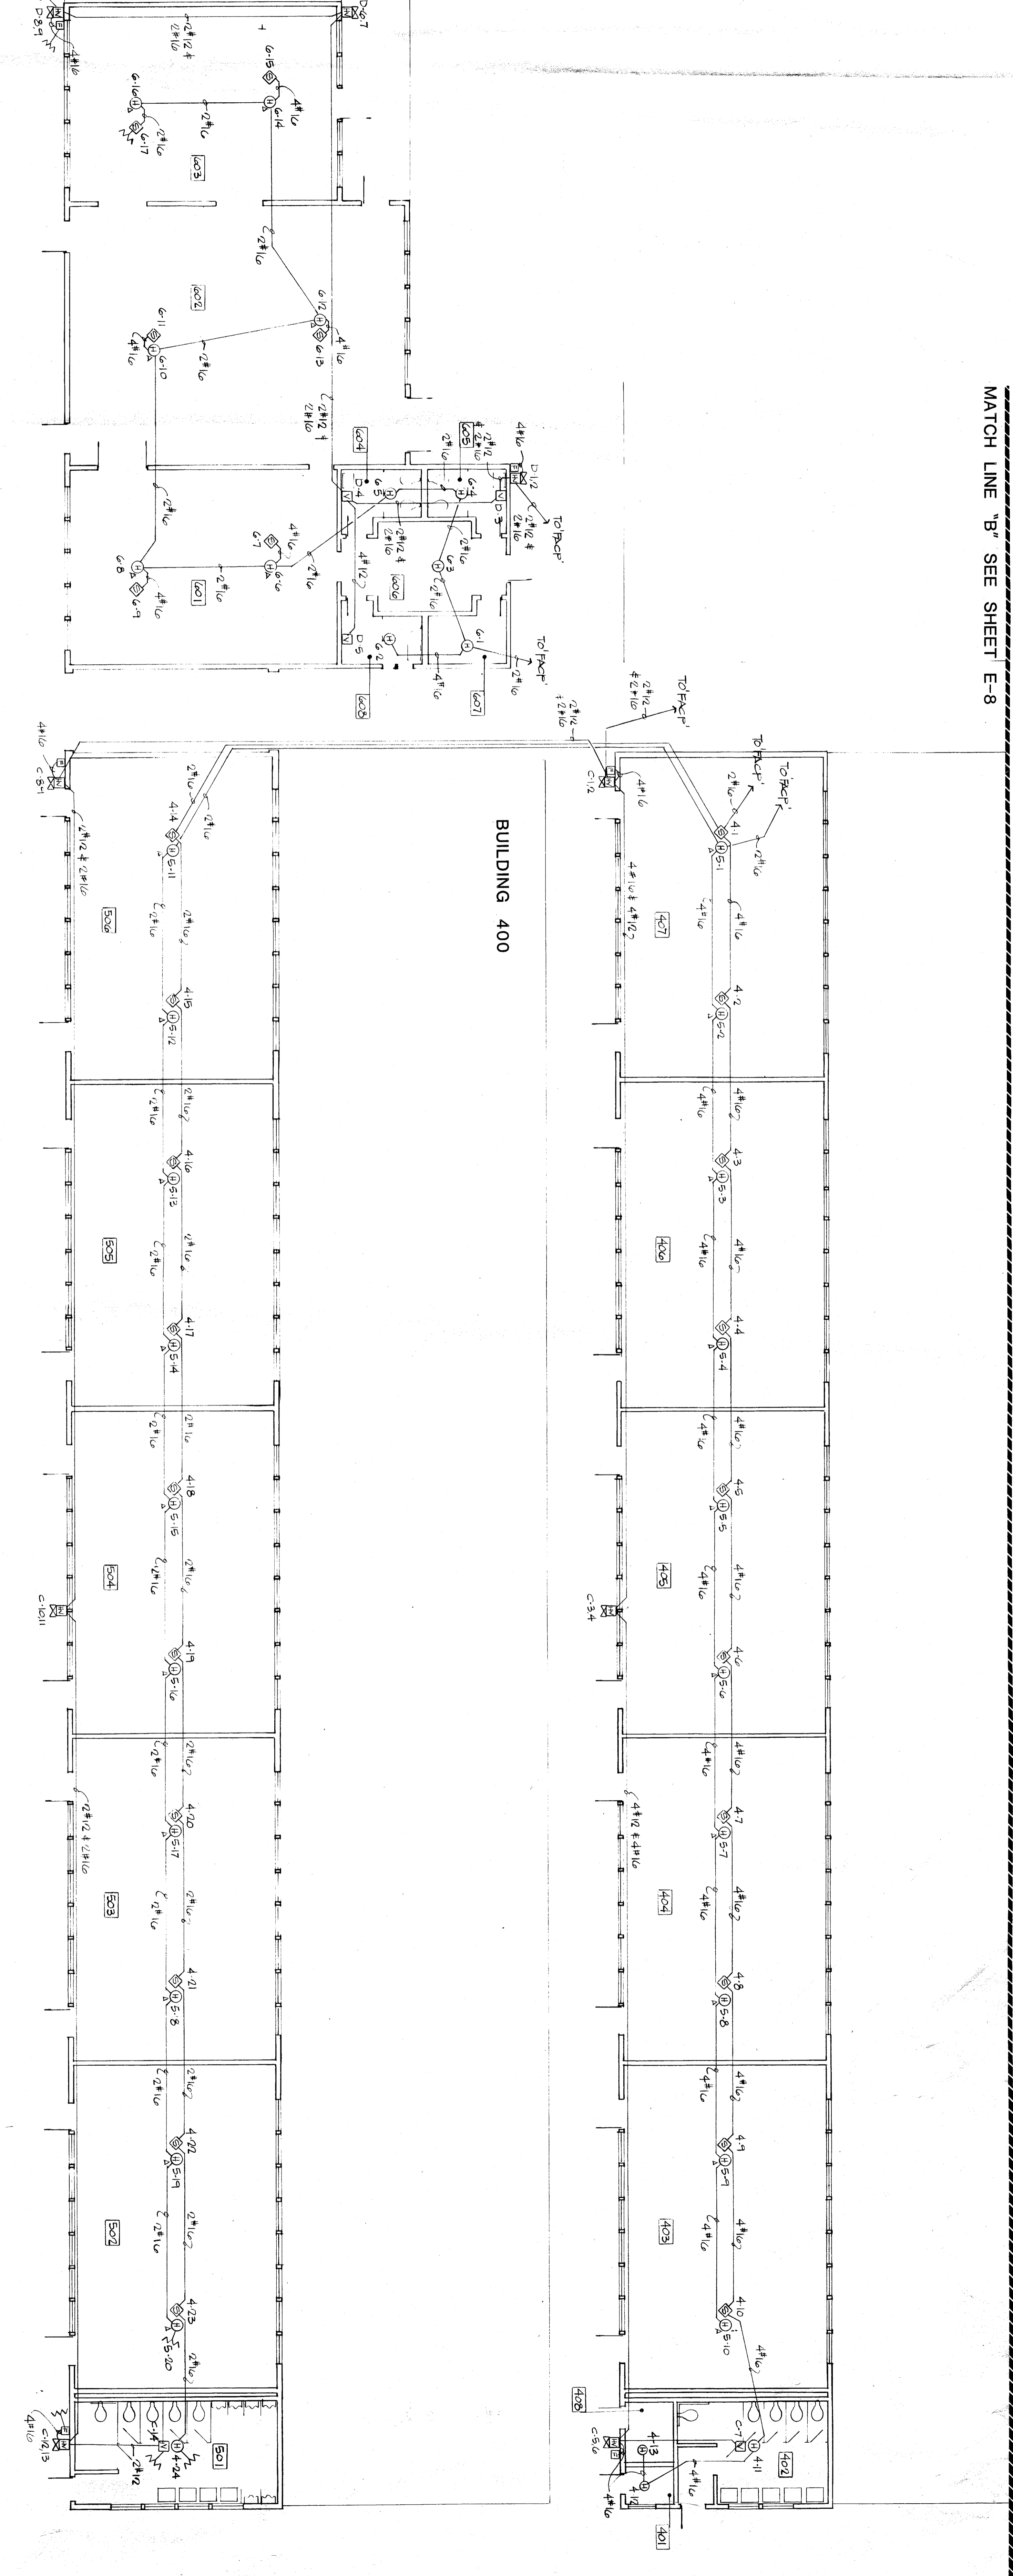


BUILDING 600

BUILDING 500

FIRE ALARM FLOOR PLANS

FIRE ALARM SYSTEM NOTES: BASE BID SHALL INCLUDE FIRE ALARM HORNS AND PULL STATIONS AND ALL NECESSARY WIRING AND ALL NECESSARY PULL STATIONS. NO PULL STATIONS TO BE INSTALLED IN ROOMS AND HALLS.

1/8"=1'-0"

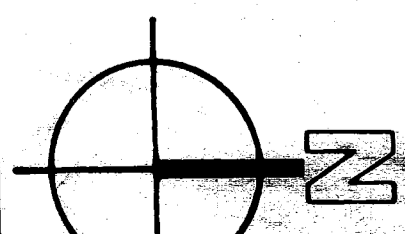

bfgc
architects - planners

APPLICATION NO. 77/50602

FIRE ALARM FLOOR PLANS - BUILDINGS 400, 500 & 600

MT. VERNON MODERNIZATION

BAKERSFIELD CITY SCHOOL DISTRICT
2161 POTOMAC AVENUE
BAKERSFIELD, CALIFORNIA 93307

877-126

1 FEB. 89

9

C. 3132
C. 3286
C. 6564
C. 8021
C. 8702
© copyrighted 1987

DP
AKM

bfgc inc.
architects, planners
Bakersfield, California 93309
Bakersfield 805 832 8122

INTERSTATE ENGINEERING, INC.
REGISTERED PROFESSIONAL ENGINEER
No. 10000

DP

AKM

approved