




KLASSEN CORPORATION
 Architecture
 Construction


2021 Westwind Drive
 Bakersfield, CA 93301
 (805) 327-0875
 (805) 327-0838 Fax

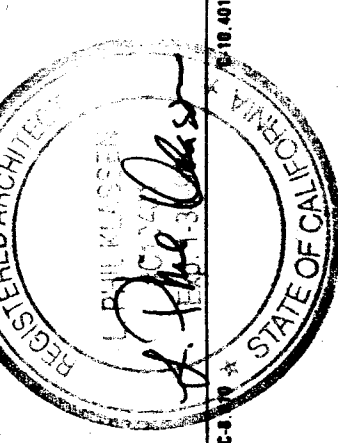

The above information was prepared by the author and is not intended to be construed as a contract. It is the responsibility of the user to verify the accuracy of the information and to ensure that it is used for the intended purpose. The author assumes no liability for any errors or omissions in this document.

BAKERSFIELD CITY SCHOOL DISTRICT
COLONEL HOWARD NICHOLS ELEMENTARY SCHOOL
 MODERNIZATION PROJECT
 CLASSROOM PLAN
 KINDERGARTEN &
 CLASSROOM PLAN

Sheet Title:
 KINDEGARTEN &
 CLASSROOM PLAN
 COLONEL HOWARD NICHOLS ELEMENTARY SCHOOL
 BAKERSFIELD, CALIFORNIA

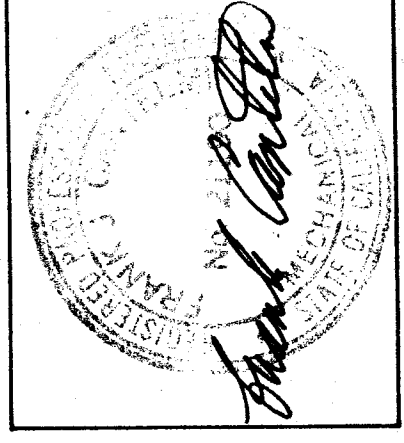

Date	Issued for
2/1/91	O.S.A. Submittal
4/1/91	OSB, Bakersfield


Date	Revisions:

Drawn by: _____
 Checked by: _____
 Job no. 1912

Sheet:
MP.5
 Sheet of: 7
 Date: APRIL 4, 1991

APPROVALS

ICB #1002487
 BAKERSFIELD, CALIFORNIA
 APR 4 1991
 STATE FIRE MARSHAL
 SOUTHERN REGION

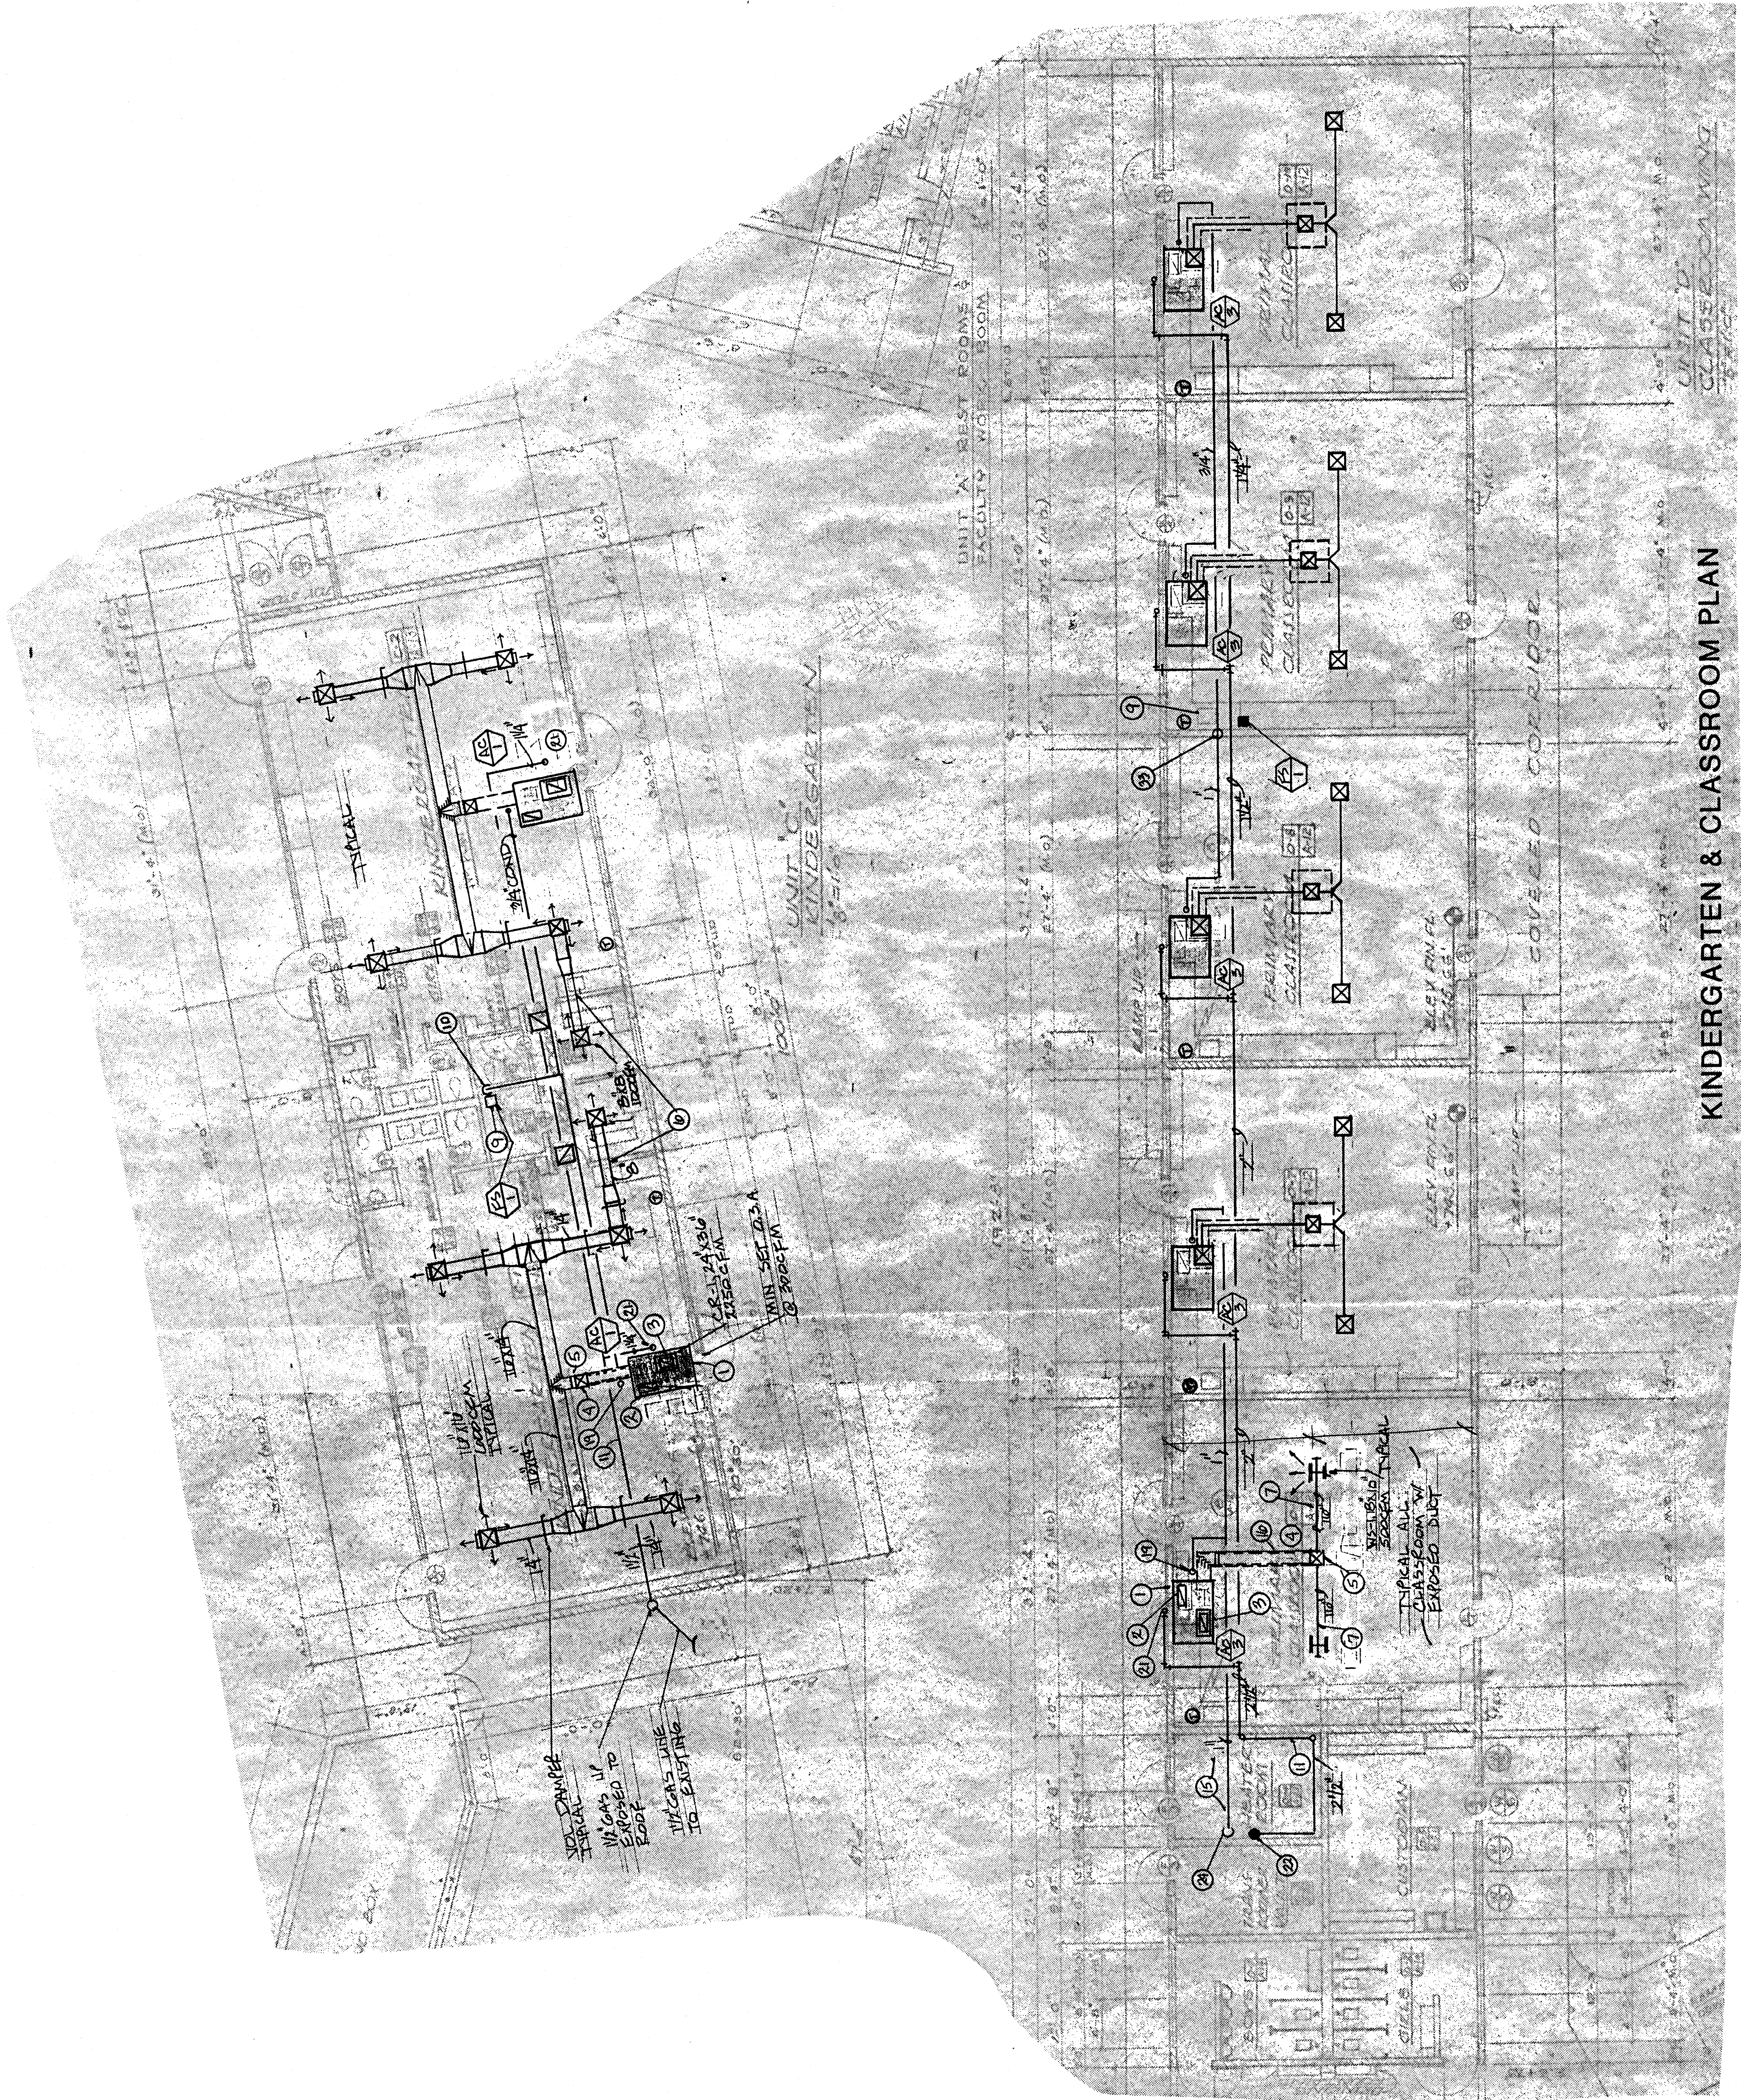

KINDERGARTEN & CLASSROOM PLAN