





KLASSEN CORPORATION
Architecture
Planning
Construction
2021 Westwind Drive
Bakersfield, CA 93301
(805) 327-0875
(805) 327-5598 Fax

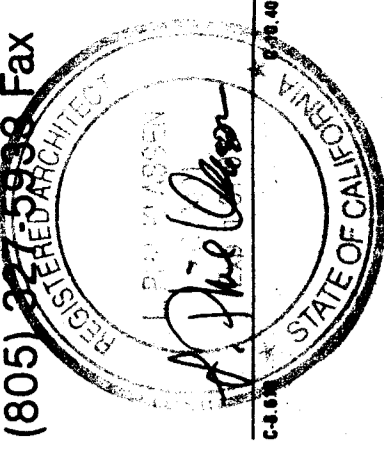

The above drawings and specifications were prepared by the undersigned as the architect, engineer, contractor or other professional person in connection with the project, and it is the undersigned's responsibility to ensure that the drawings and specifications are accurate and complete, and that they conform to the applicable laws, codes and regulations. The undersigned does not warrant or represent that the drawings and specifications are complete, or that they will be suitable for the intended use. The user of these drawings and specifications is advised to consult with the appropriate authorities to determine the applicable laws, codes and regulations. The undersigned shall not be liable for any damages or costs resulting from the use of these drawings and specifications.

BAKERSFIELD CITY SCHOOL DISTRICT
COLONEL HOWARD NICHOLS ELEMENTARY SCHOOL
MODERNIZATION PROJECT
COLONEL HOWARD NICHOLS ELEMENTARY SCHOOL
BAKERSFIELD, CALIFORNIA

Sheet Title: **CLASSROOM PLAN**

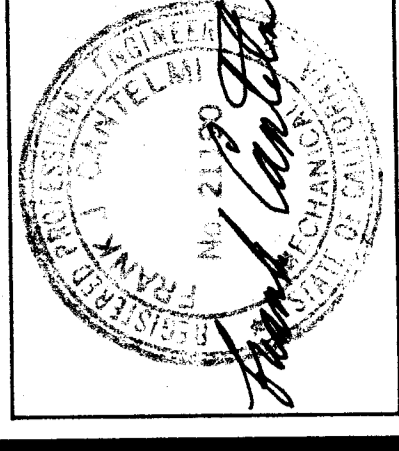

Date:	Issued for:
2/1/91	O.S.A. Submittal
4/4/91	O.S.A. Recheck

Date:	Revision:

Drawn by:	Checked by:


Job No:	Sheet:
1912	MP.6
	Sheet of 7

Date:	Sheet:
APRIL 4, 1991	

APPROVALS	

DATE	BY	FOR
APR 4 1991		STATE FIRE MARSHAL - SOUTHERN REGION

DATE	BY	FOR

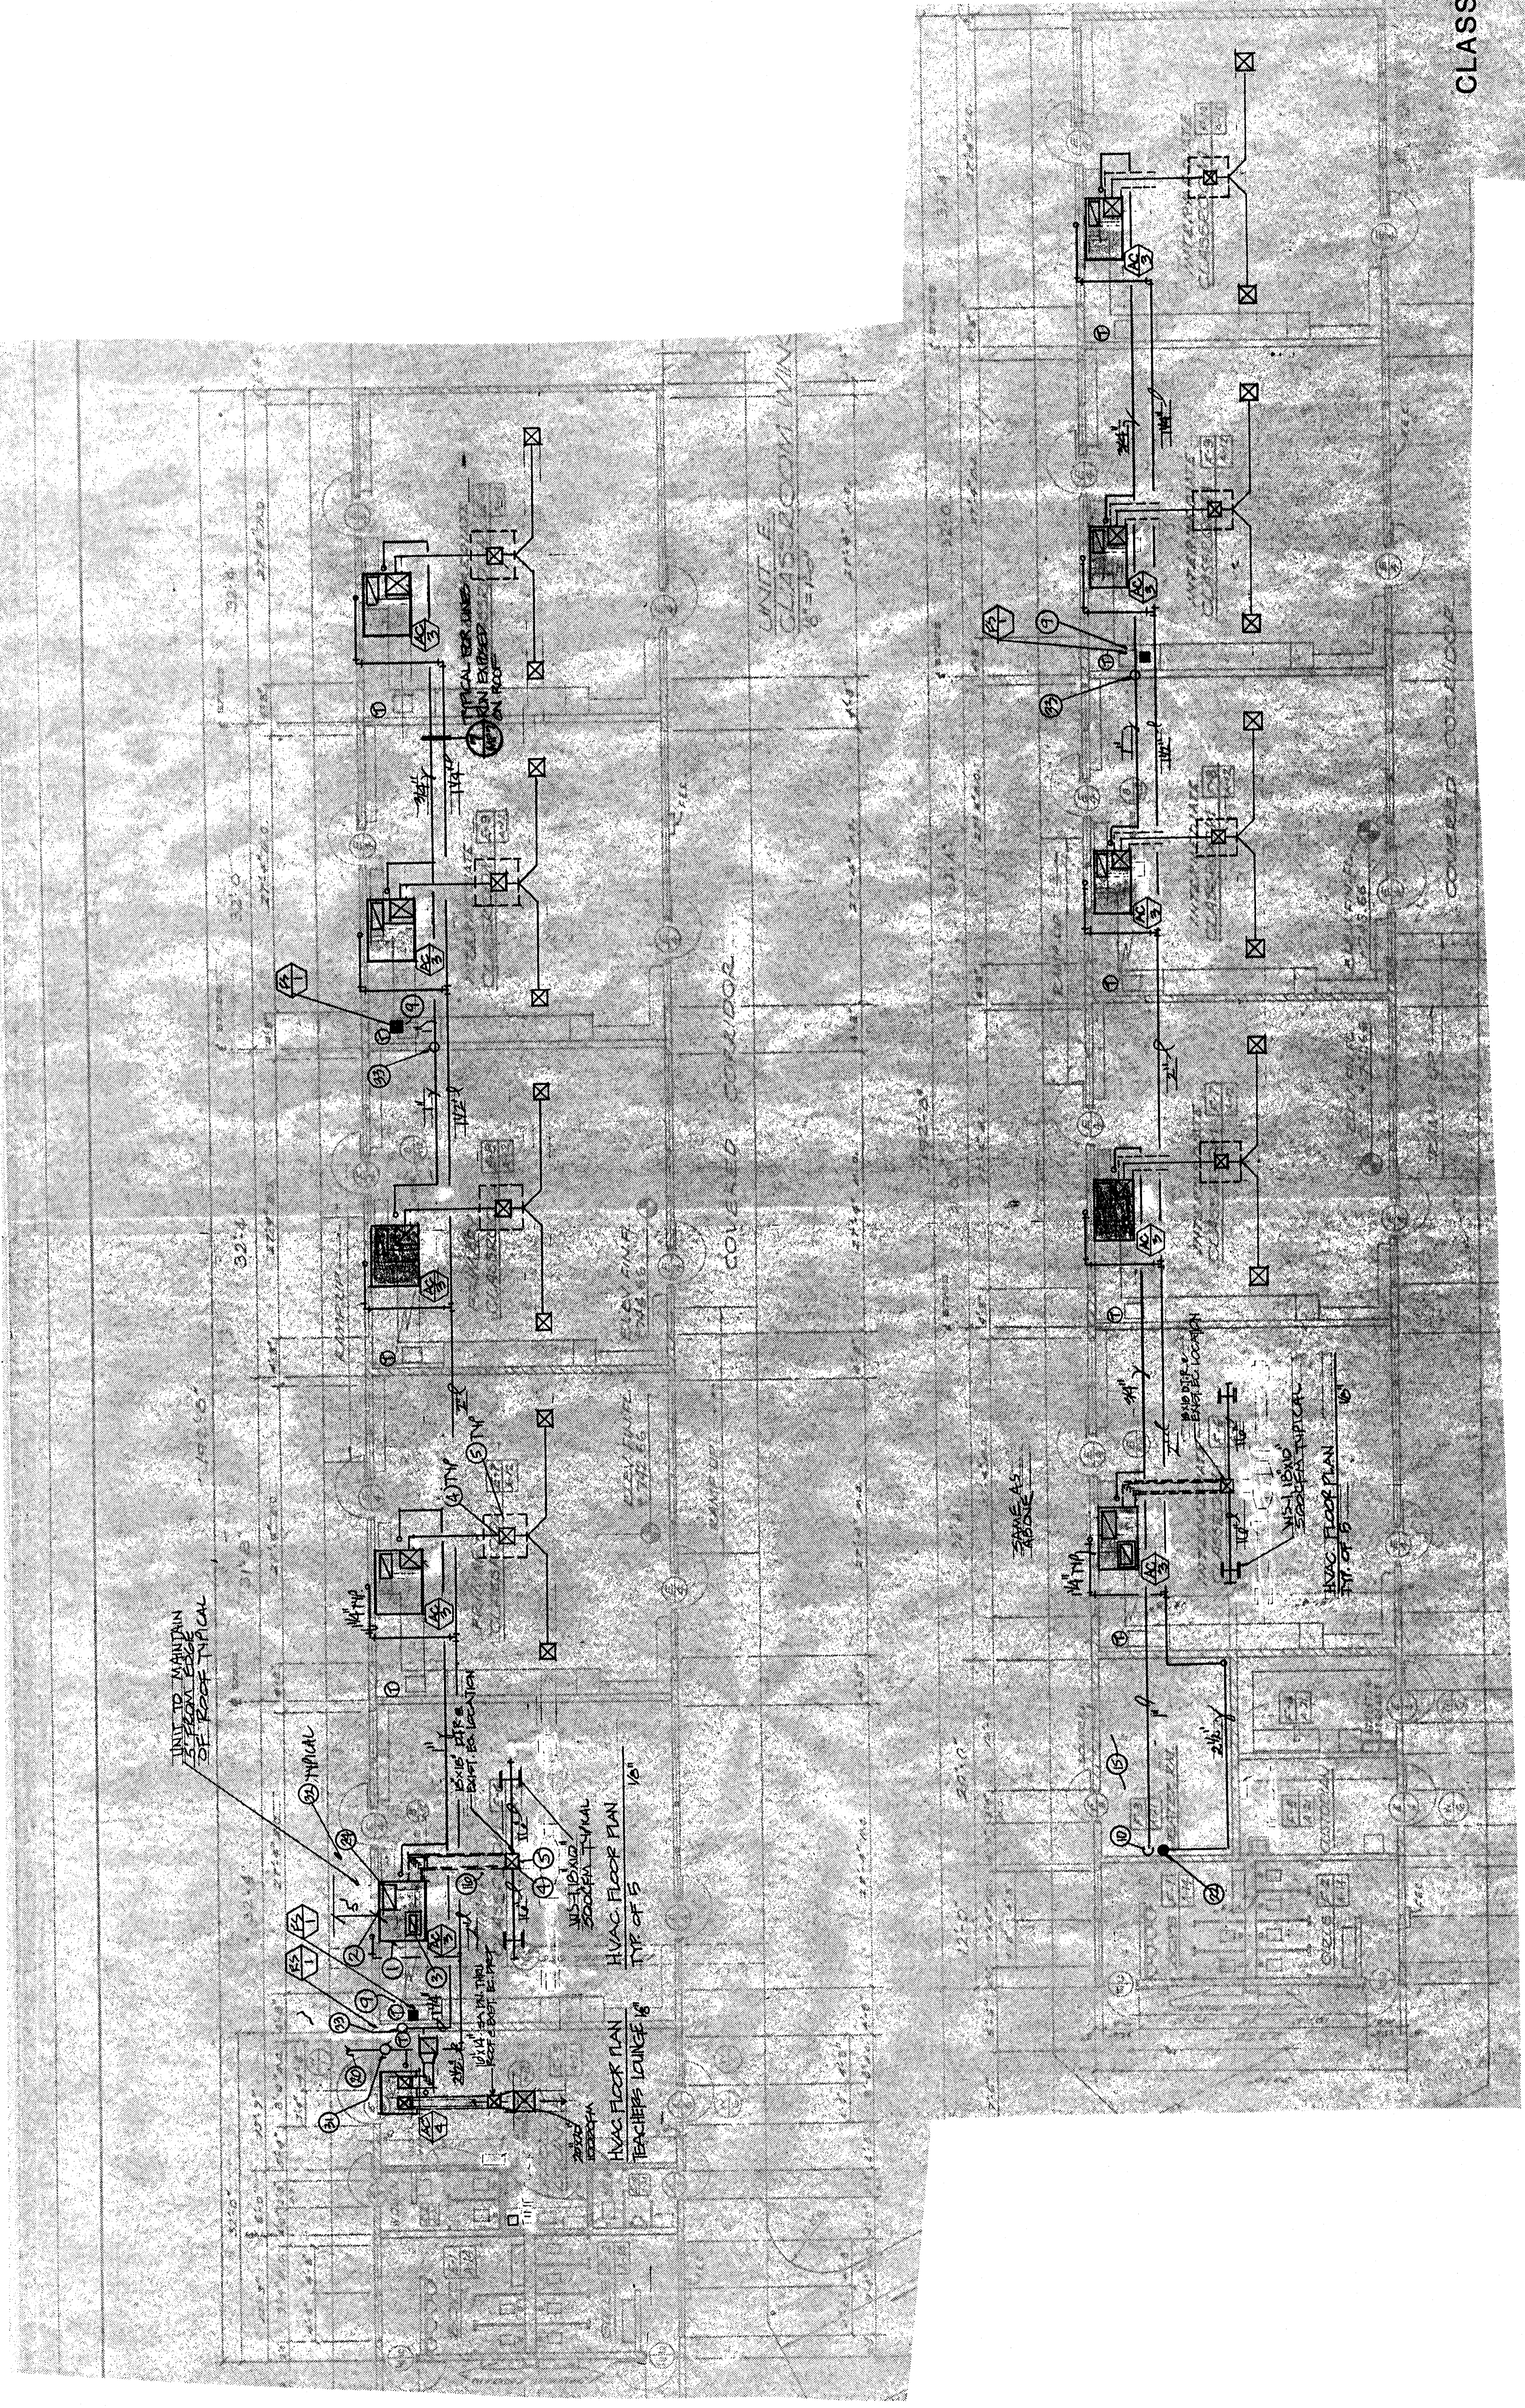

CLASSROOM PLAN