




1 DET. OF LAVATORY HANGER
NOT TO SCALE

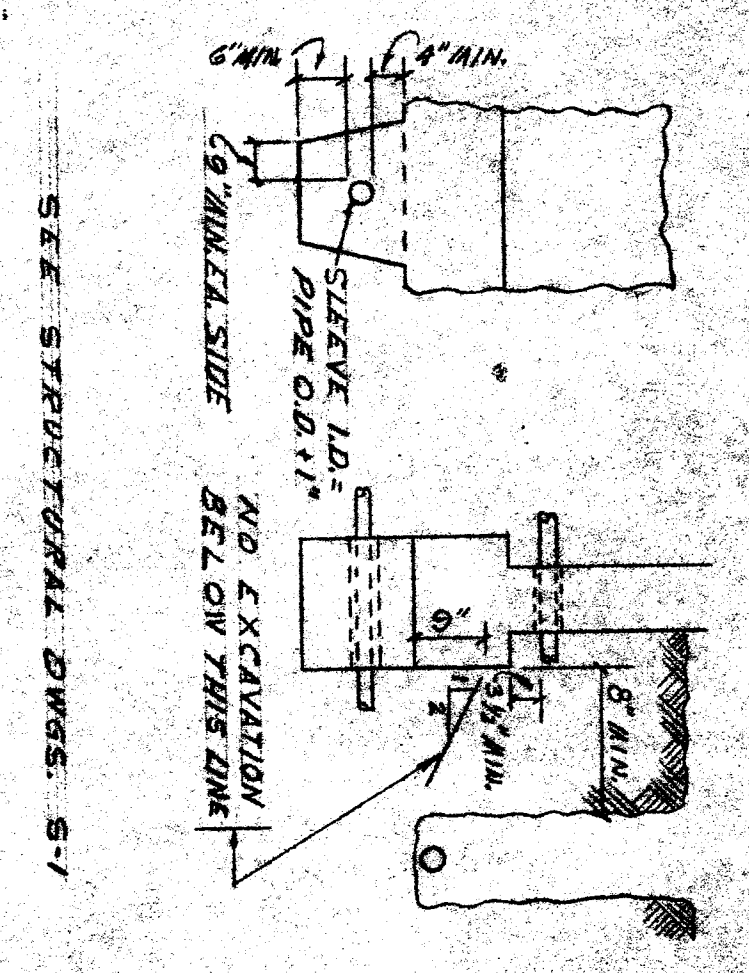


2 DET. OF PIPE LOCATION @ FLOORING
NOT TO SCALE

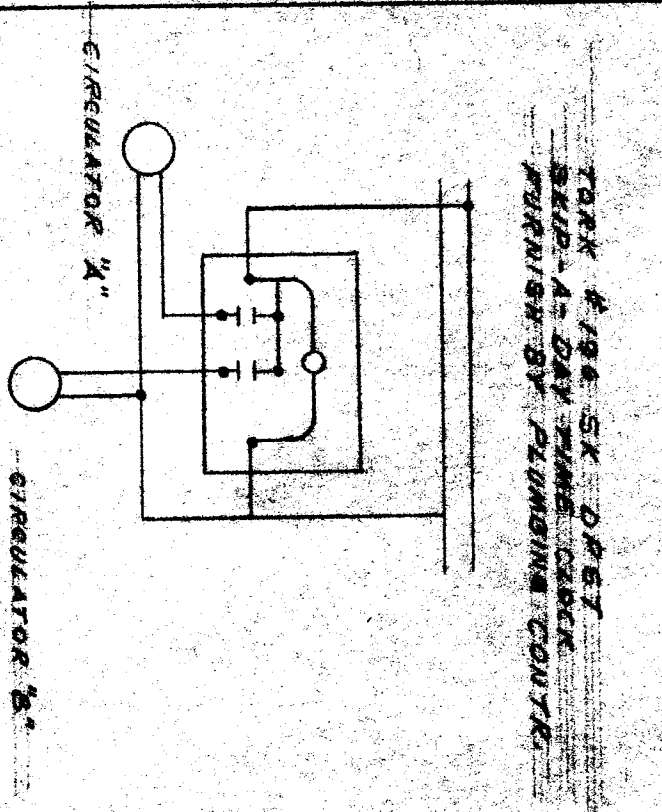


3 SCHEMATIC DIAGRAM OF CIRCULATOR CONTROL WIRING
NOT TO SCALE

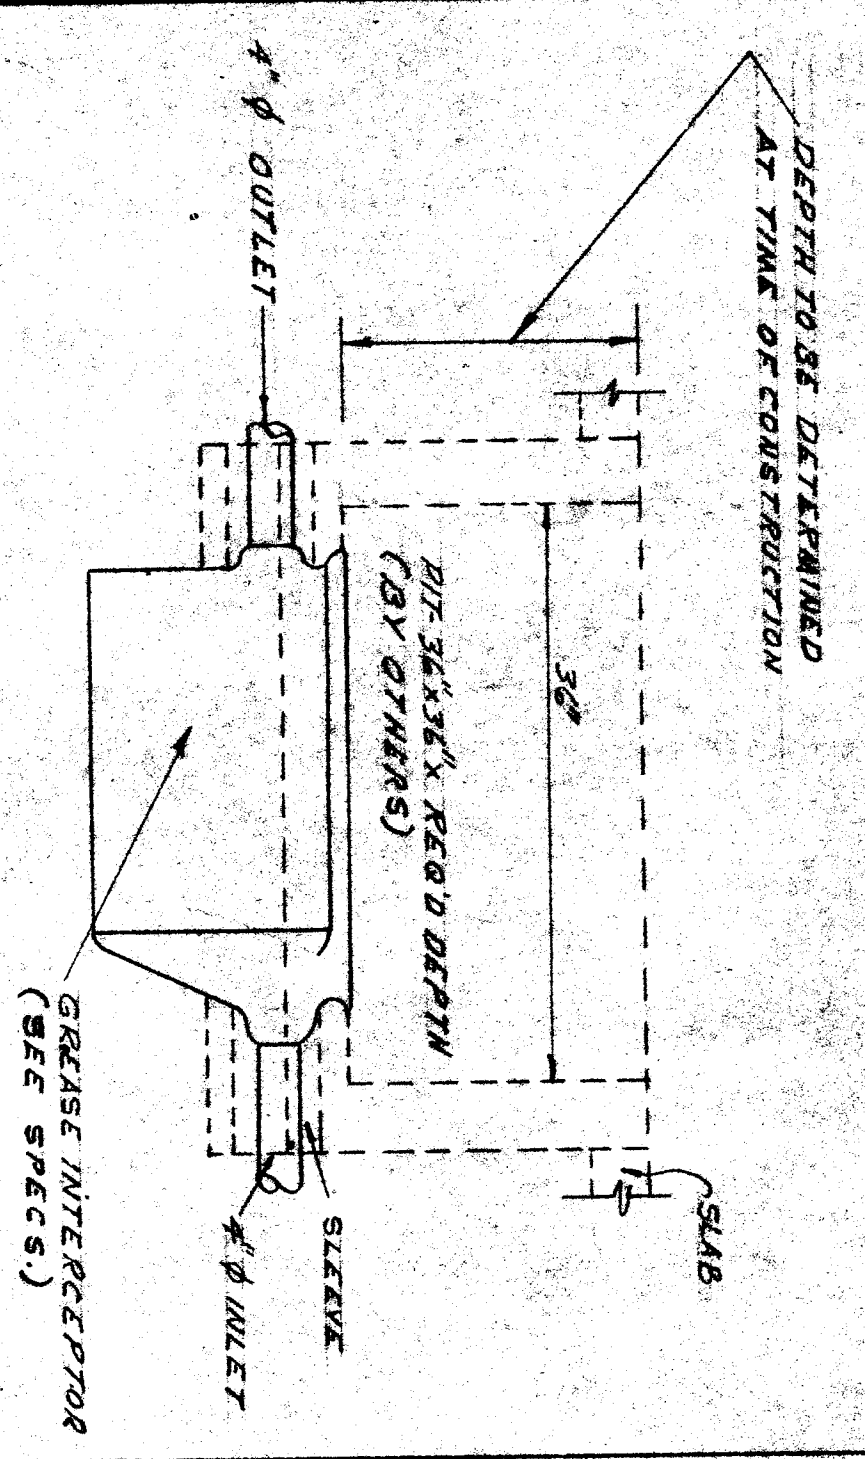


4 DET. OF GREASE INTERCEPTOR INSTALLATION
NOT TO SCALE

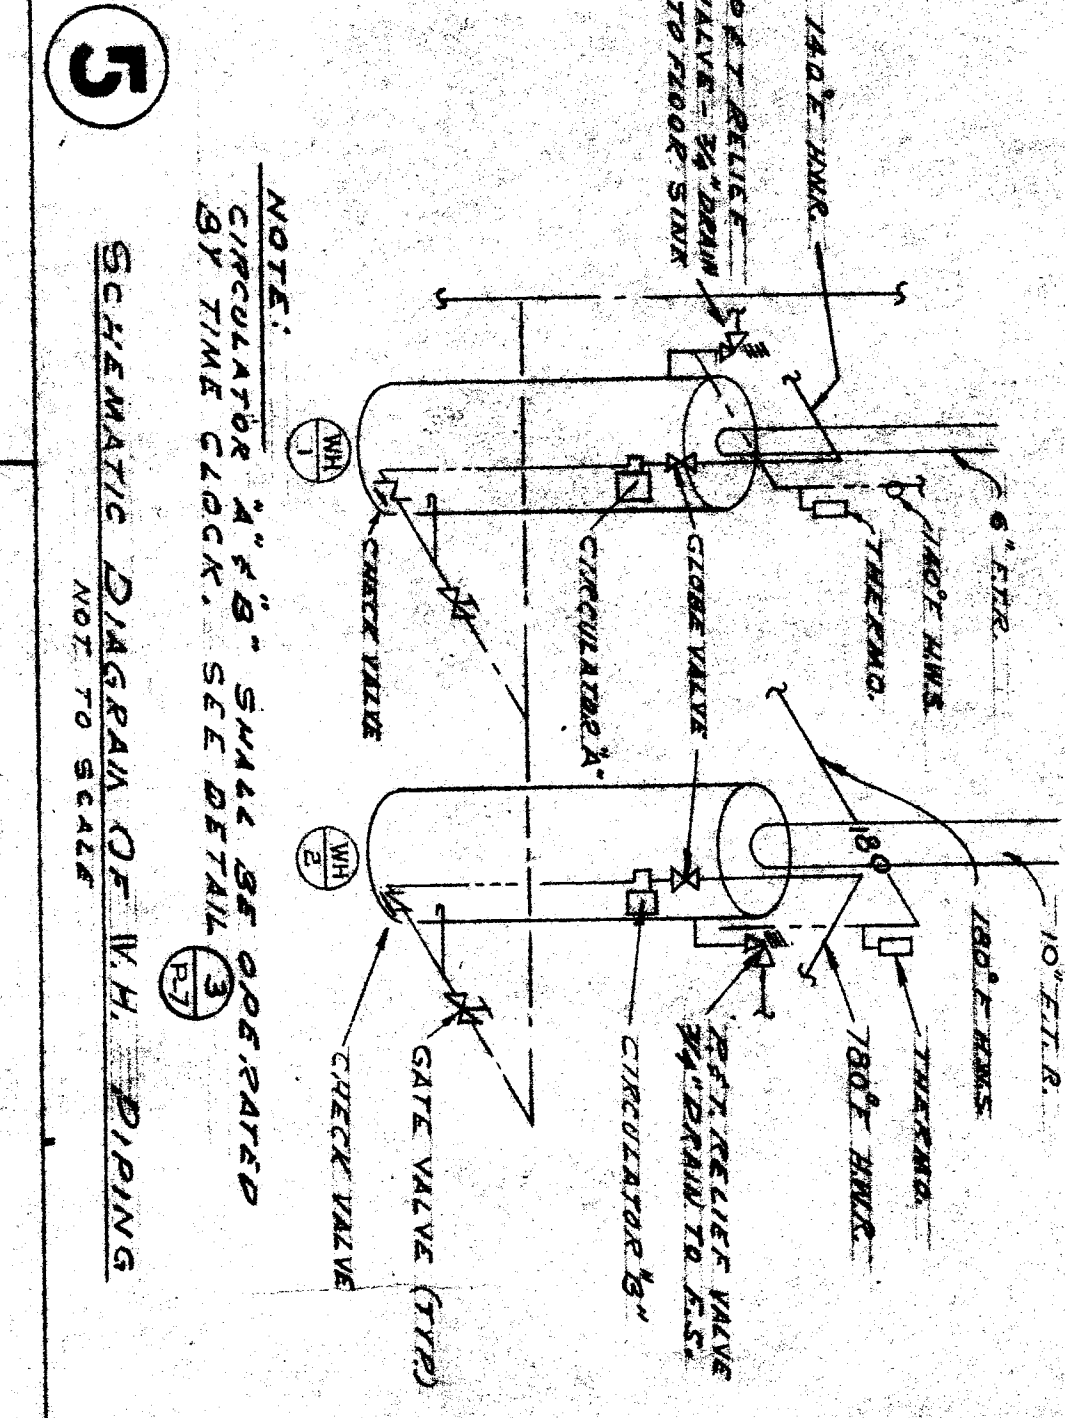


5 SCHEMATIC DIAGRAM OF W.H. PIPING
NOT TO SCALE

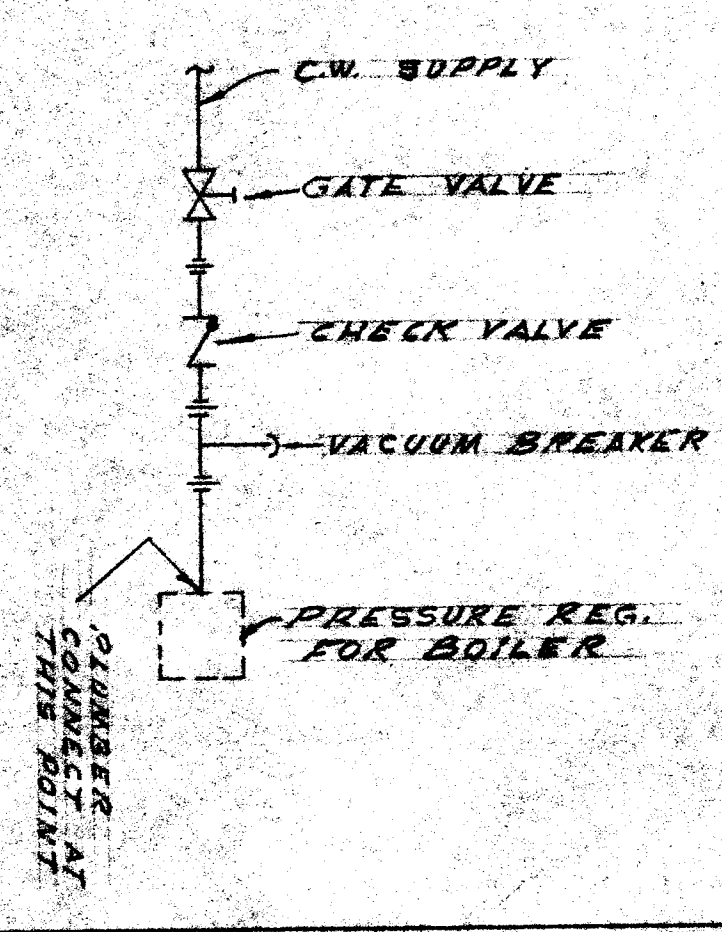


6 SCHEMATIC DIAGRAM OF BOILER MAKE-UP WATER
NOT TO SCALE

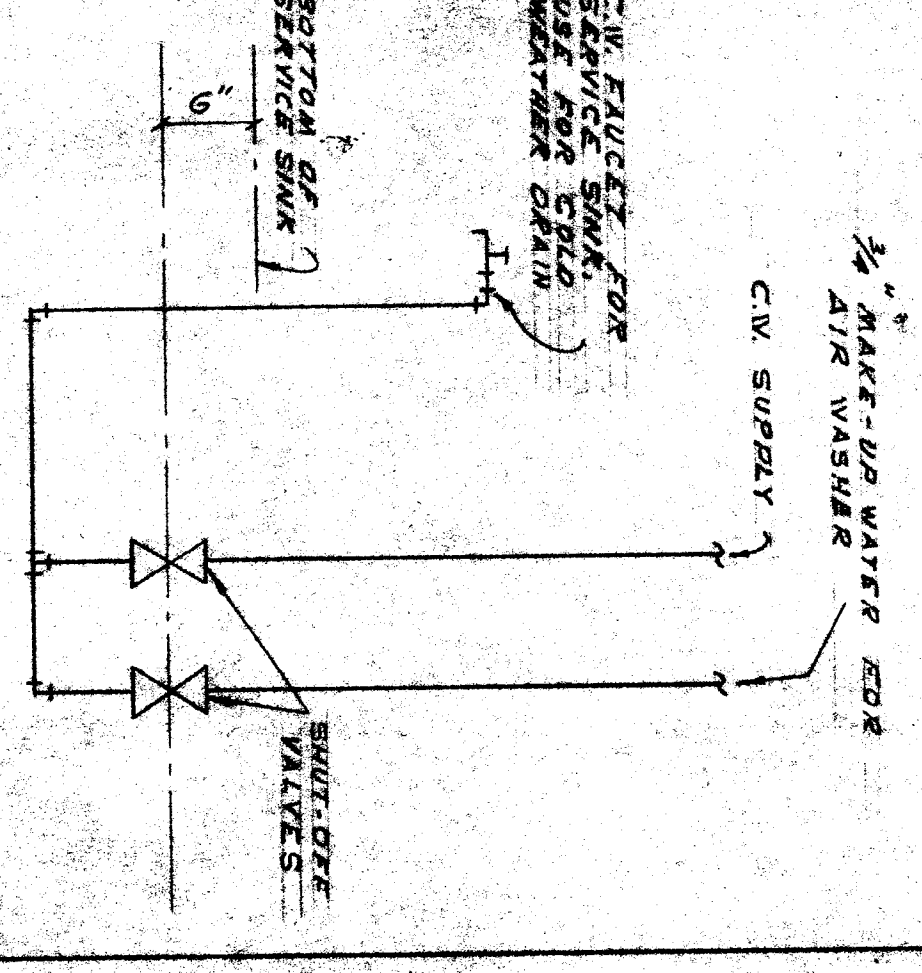


7 SCHEMATIC DIAGRAM OF AIR WASHER MAKE-UP WATER
NOT TO SCALE

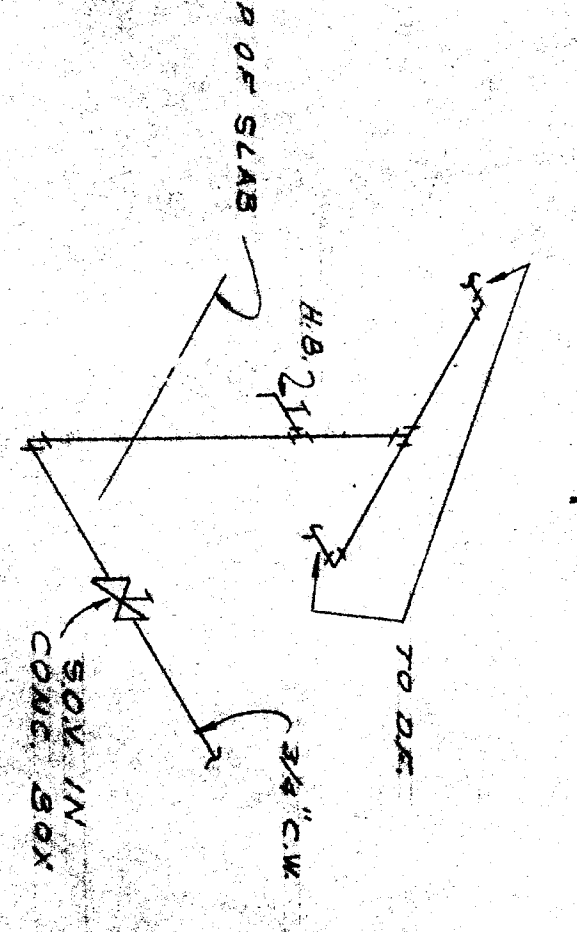


8 SCHEMATIC DIAGRAM OF COLD WATER MAIN
NOT TO SCALE

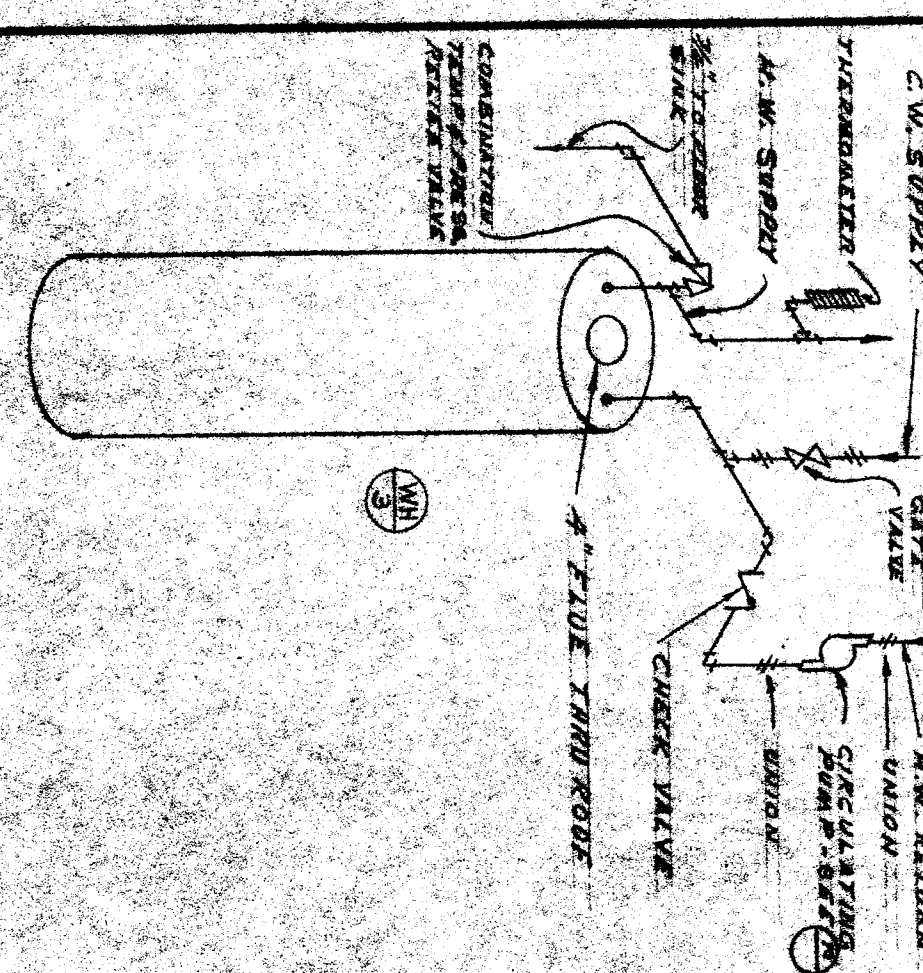


9 DOMESTIC HOT WATER PIPING
DIAGRAM
NOT TO SCALE

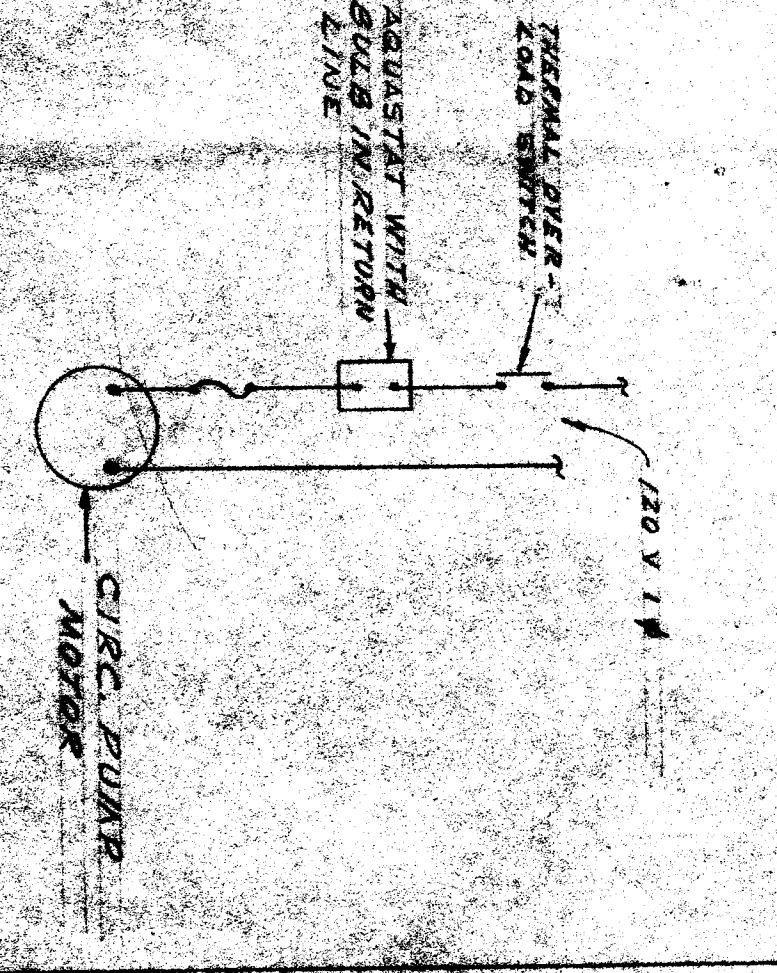

10 H.W. CIRCULATING PUMP DIAGRAM
NOT TO SCALE

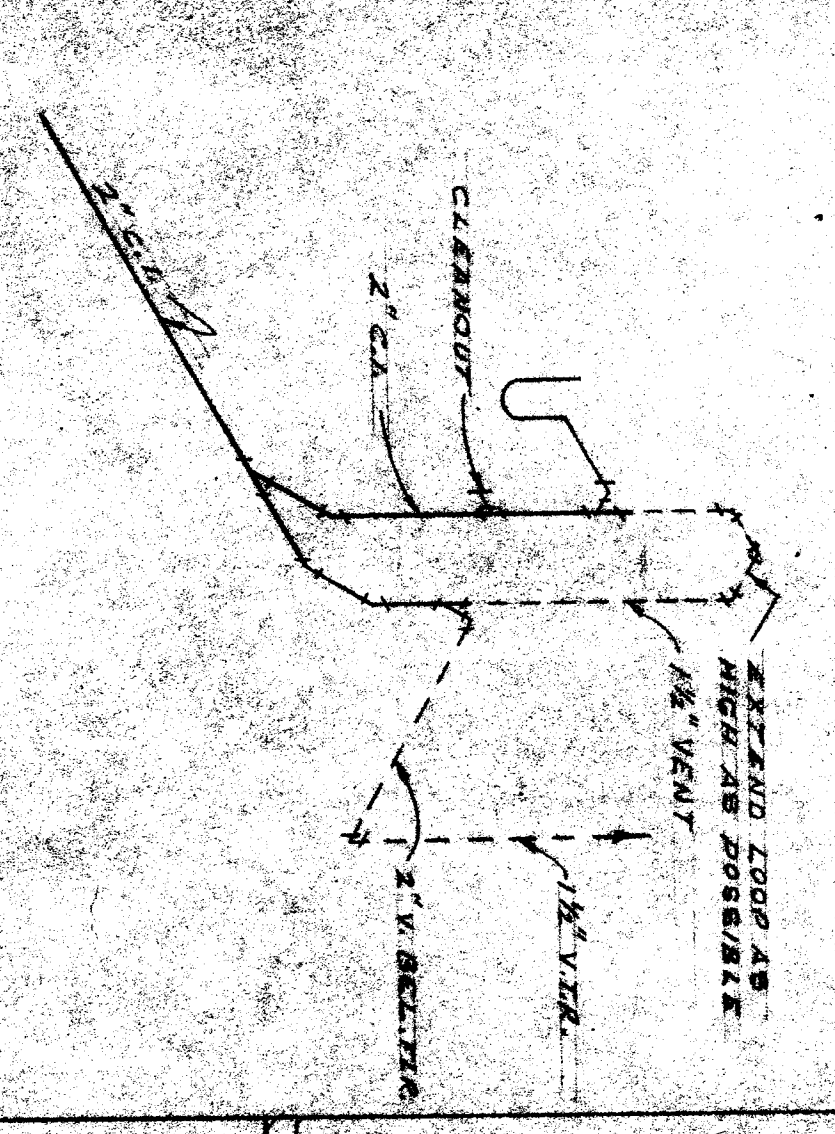

11 LOOP VENT DETAIL
NOT TO SCALE

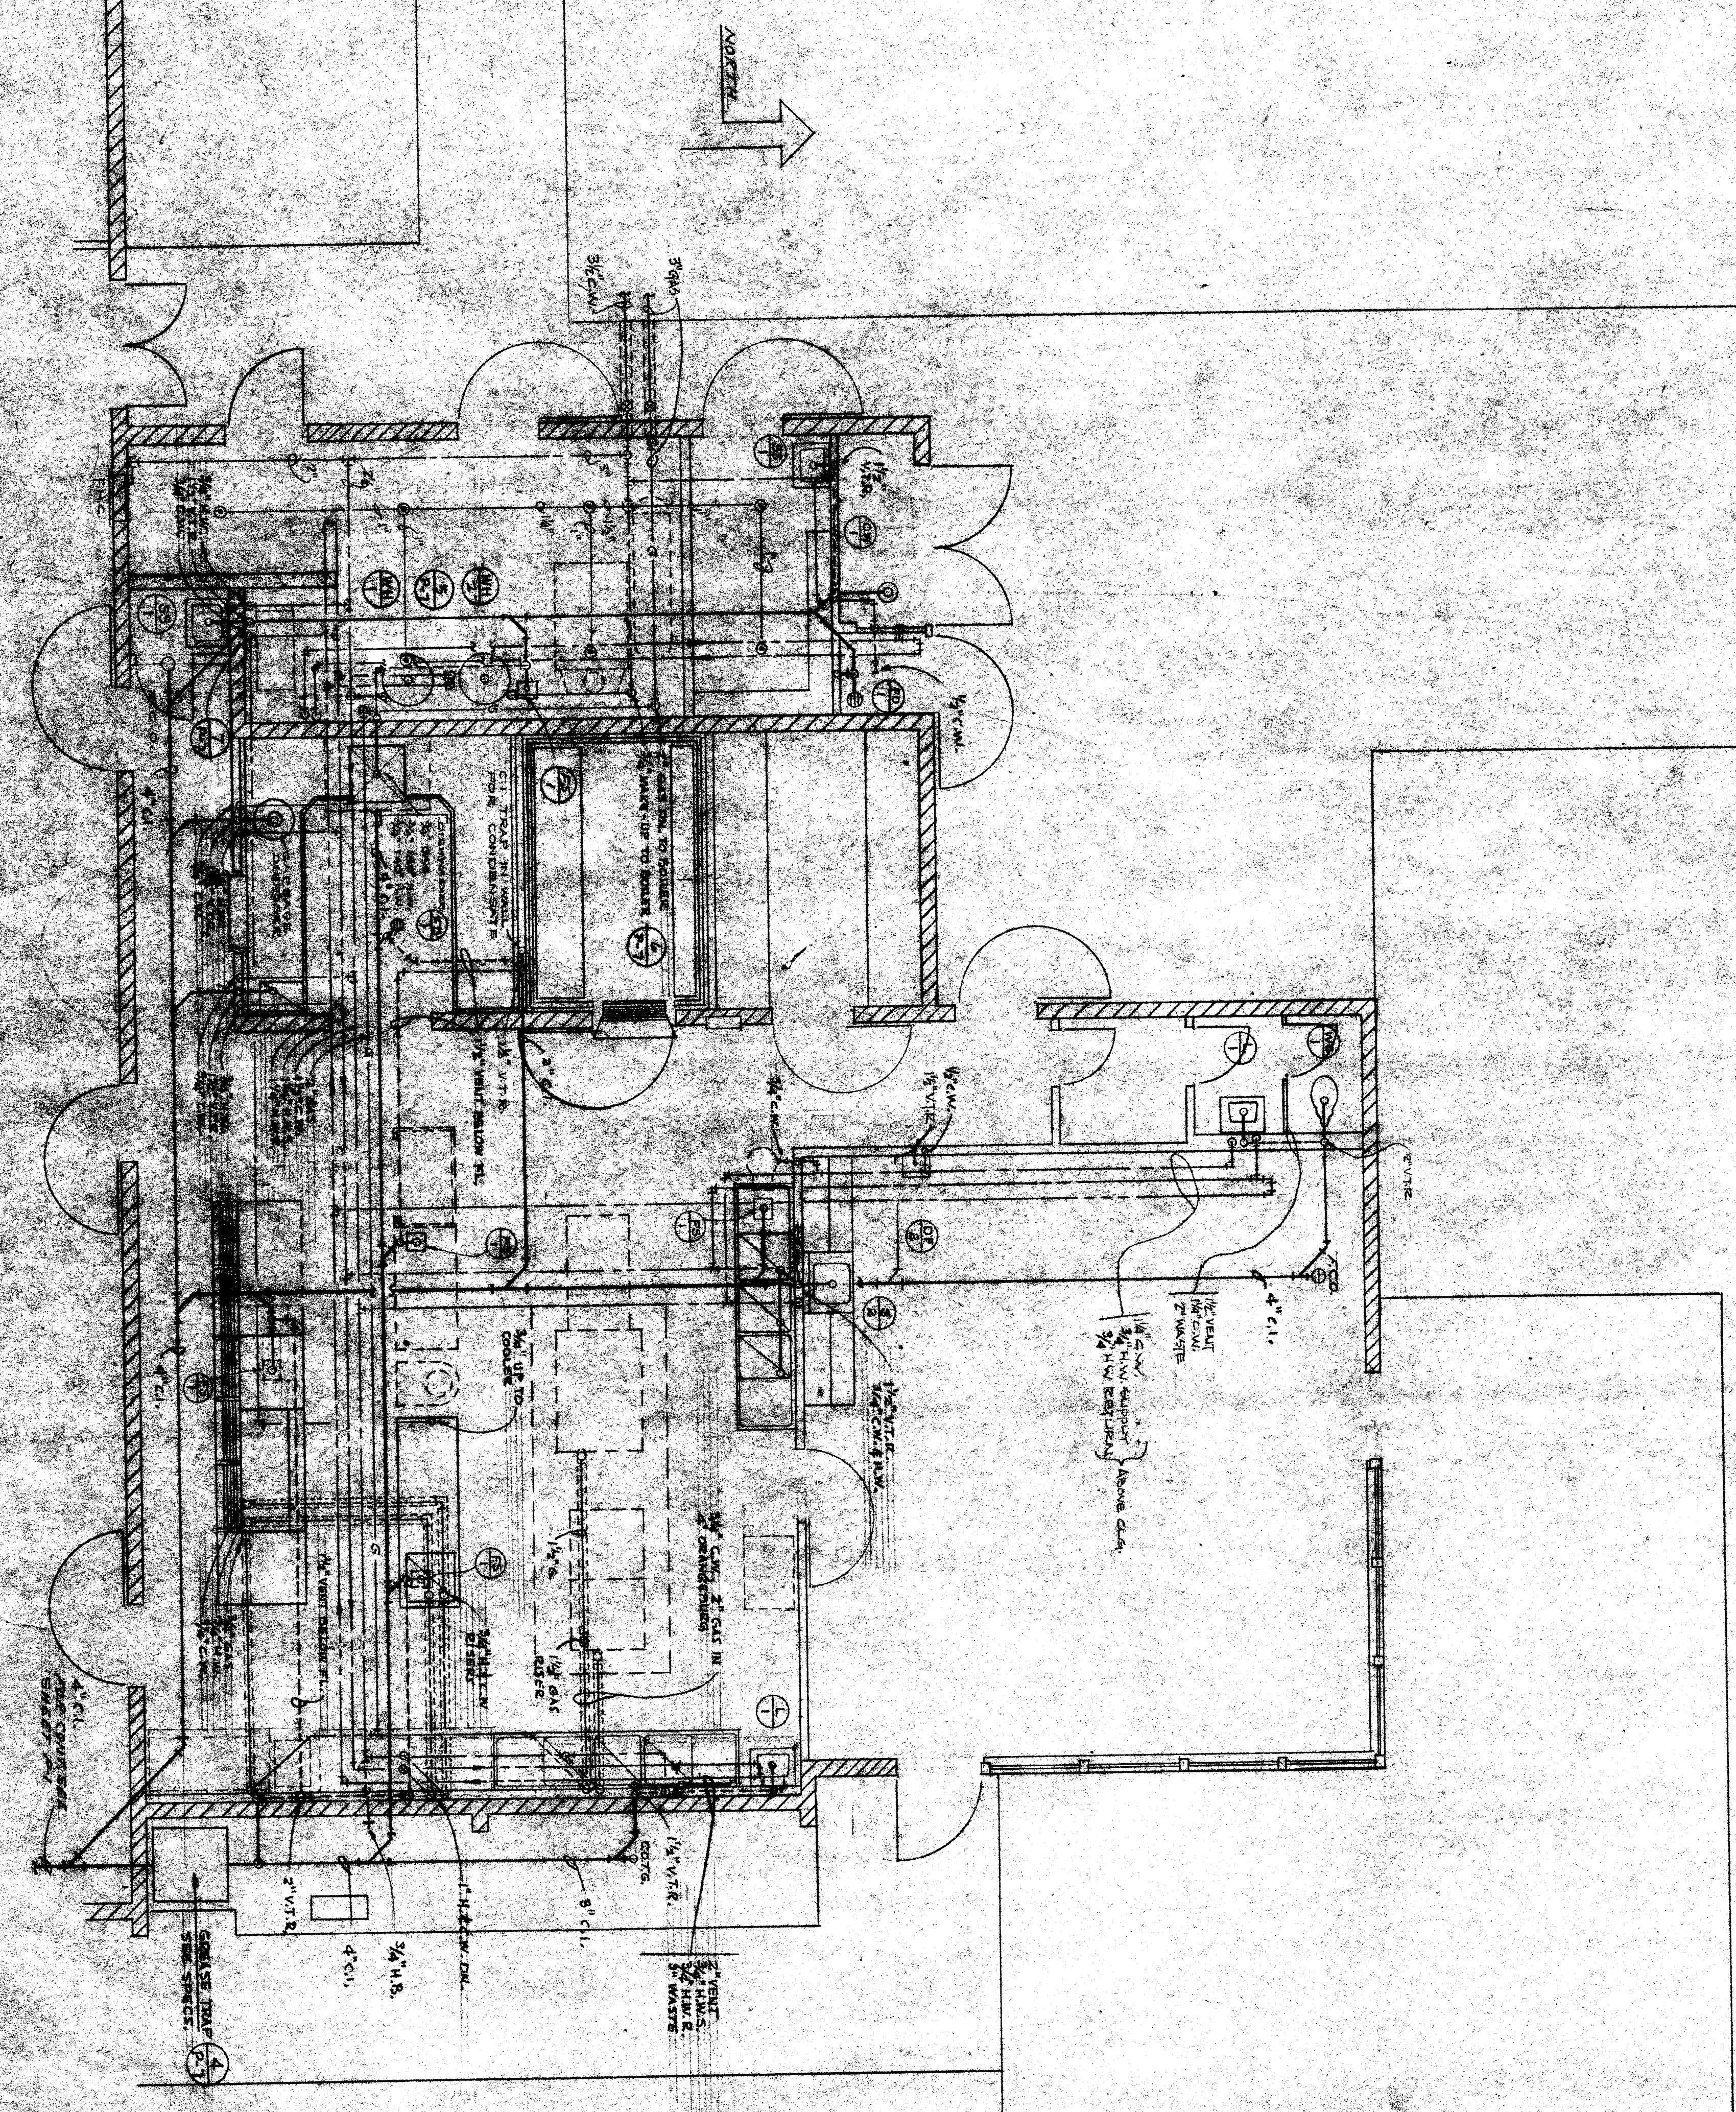

UNIT B, KITCHEN

OFFICE OF SUPERINTENDENT OF SCHOOLS
STATE OF CALIFORNIA
DEPARTMENT OF PUBLIC WORKS
DIVISION OF ARCHITECTURE

APPROVED: [Signature]
DATE: [Date]
PROJECT: [Project Name]
DRAWING NO.: [Drawing No.]