



**DEMOLITION KEYNOTES - CEILING**

- 1 REMOVE (E) HVAC DUCTS. (E) HVAC UNITS TO REMAIN.
- 2 REMOVE (E) INTERIOR LIGHT FIXTURES AND ASSOCIATED WIRING
- 3 REMOVE (E) ELECTRONIC, SURFACE MOUNTED DEVICES. COORDINATE WITH BCSD I.T. STAFF
- 4 REMOVE (E) INTERIOR, ACOUSTICAL CEILING TILE TO (E) 1x WOOD STRIPPING. COORDINATE W/ ABATEMENT REMOVAL COMPANY.
- 5 REMOVE (E) CEILING FINISH TO (E) 1x STRIPPING

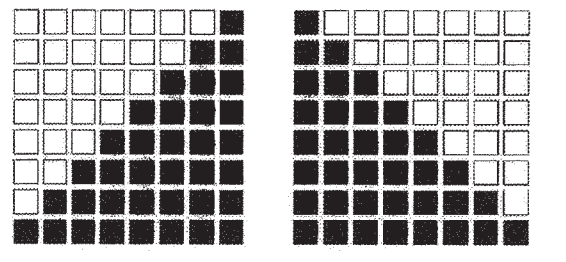

**ORDIZ MELBY**  
ARCHITECTS, INC.

5500 MING AVENUE SUITE 280  
BAKERSFIELD, CALIFORNIA 93309  
TELEPHONE (861) 832-5258  
FACSIMILE (861) 832-4291

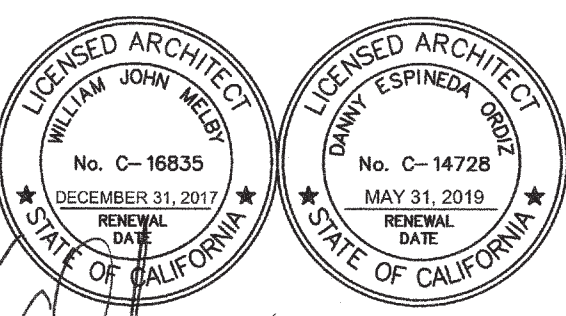

DANNY E. ORDIZ, AIA  
ARCHITECT C-14728  
WILLIAM J. MELBY, AIA  
ARCHITECT C-16835

IDENTIFICATION STAMP  
DIVISION OF STATE ARCHITECT  
OFFICE OF REGULATION SERVICES  
APPL. 03-117596  
FILE # 15-6  
AC. FLS. SS. CWL  
DATE SEP 25 2017

MODERNIZATION AT MARSA  
VOORHIES ELEMENTARY  
SCHOOL  
FOR:

BAKERSFIELD CITY  
SCHOOL DISTRICT

1300 BAKER STREET  
BAKERSFIELD CA 93305

PTN: 63321-186

MARK	DATE	DESCRIPTION
	11/01/16	DSA SUBMITTAL
△		
△		
△		

JOB NUMBER:  
**2015-1663**  
CAD DRAWING FILE:  
1663 VOORHIES WOOD-300 & 400 Classroom Wings -CD18.plt

DRAWN BY:  
**MT**  
CHECKED BY:


CHECK AND VERIFY ALL DIMENSIONS BEFORE  
PROCEEDING WITH THE WORK.  
REPORT DISCREPANCIES TO THE ARCHITECT.

THE DRAWINGS, IDEAS, AND DESIGNS  
REPRESENTED ON THIS SHEET ARE THE  
PROPERTY OF THE ARCHITECT.


COPYRIGHT  
ORDIZ-MELBY ARCHITECTS, INC. 2014

SHEET TITLE  
**DEMOLITION  
REFLECTED  
CEILING PLANS**

SHEET IDENTIFICATION NUMBER  
**A-113CD**

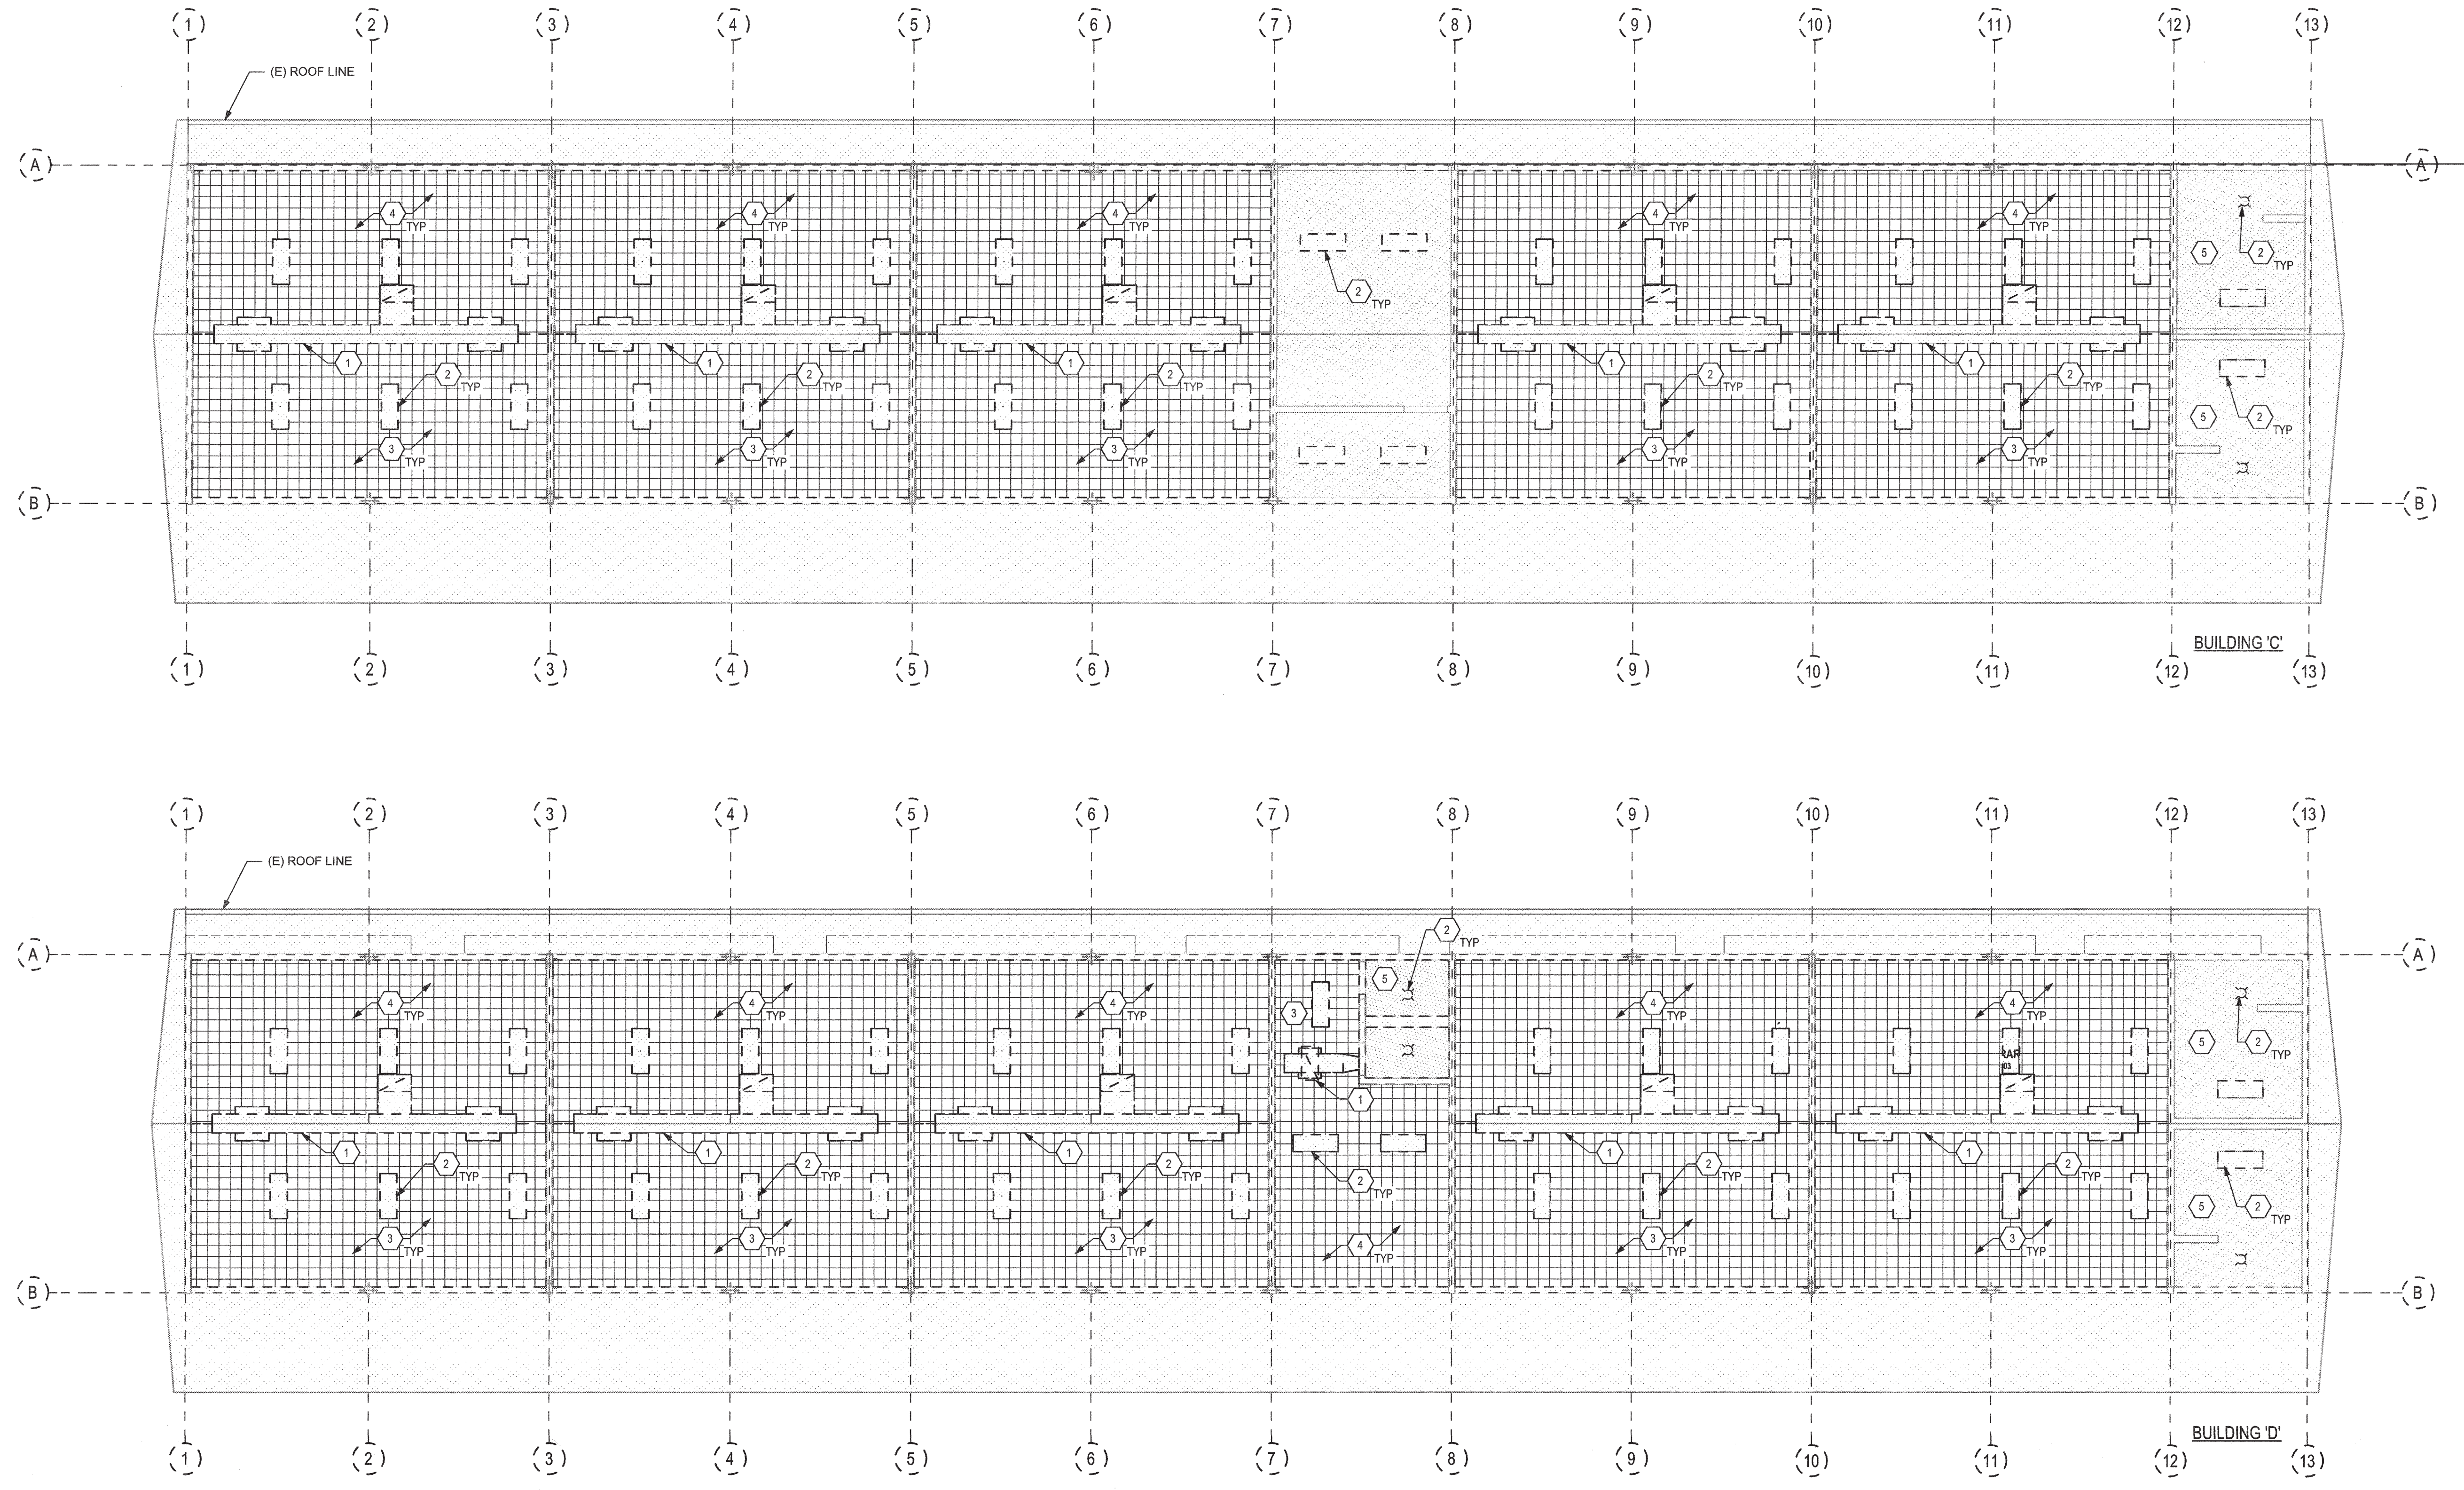

**1 REFLECTED CEILING DEMOLITION PLAN**  
SCALE: 1/8" = 1'-0"

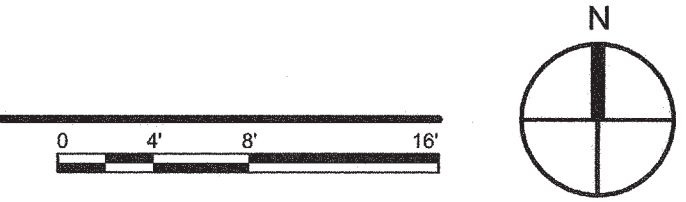

P:\DRAWING\1663\1663-113CD\1663-113CD.dwg (2015) 11/01/16 11:11 AM  
 PLOT NAME: 11/01/16 11:11 AM  
 PLOT DATE: 11/01/16