




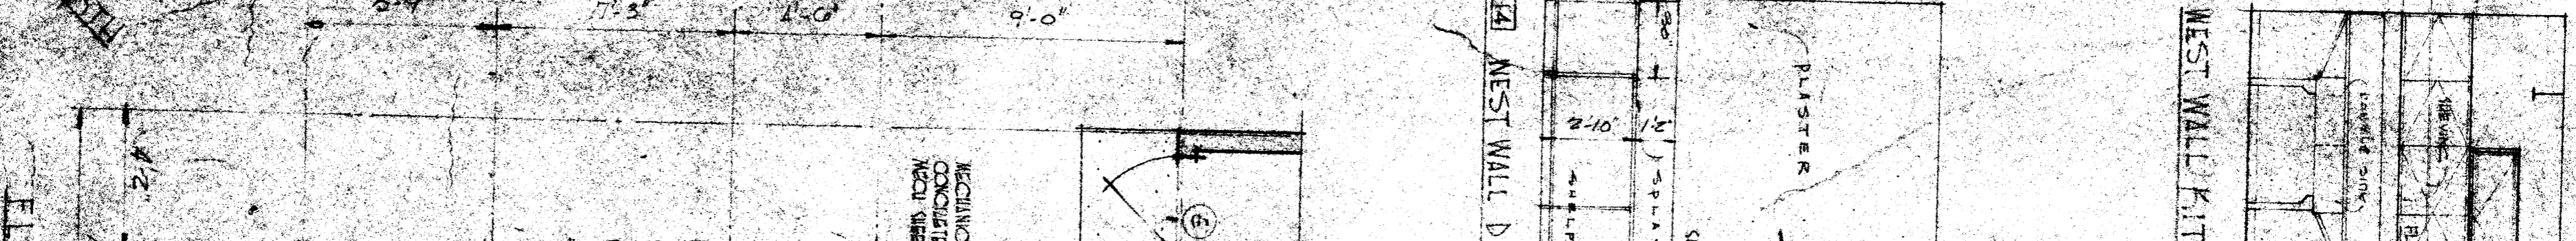



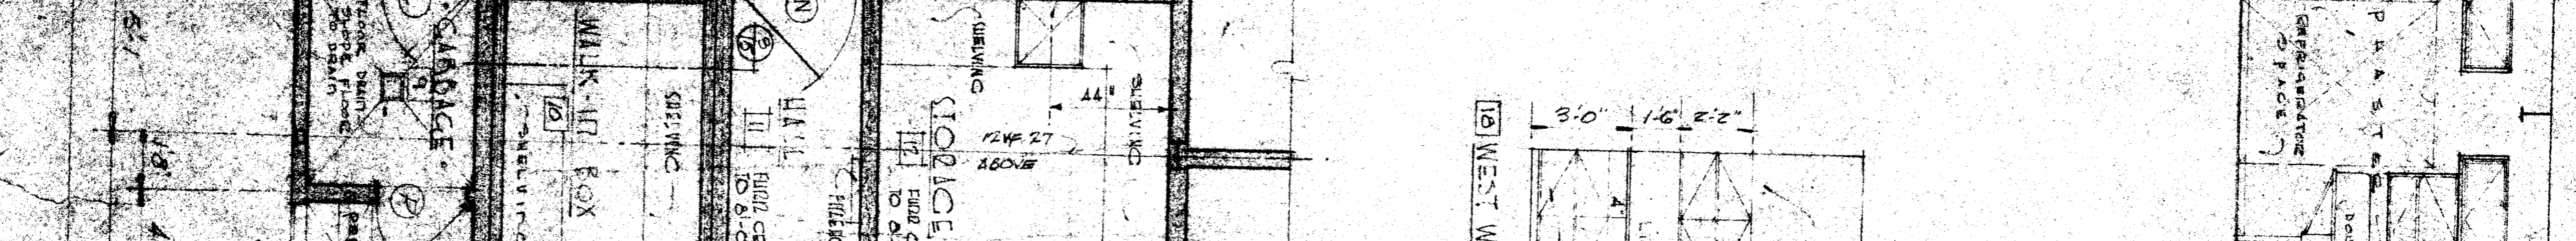







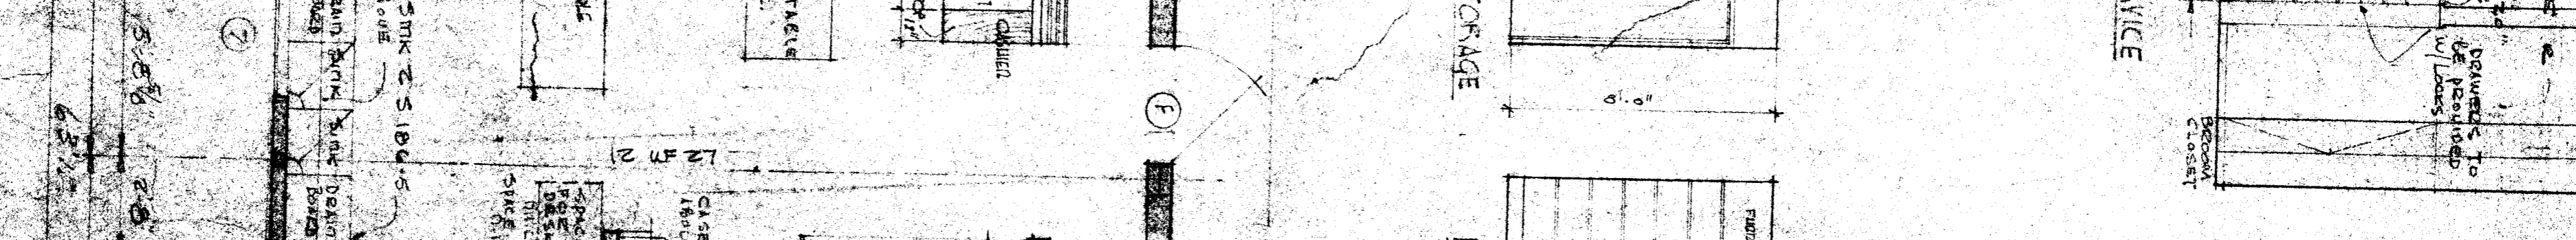



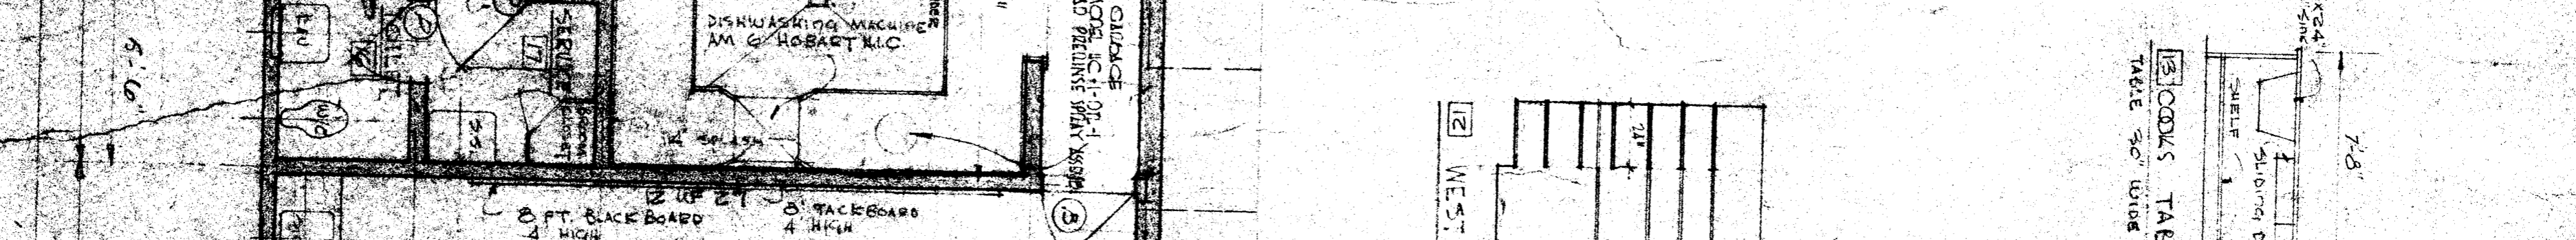



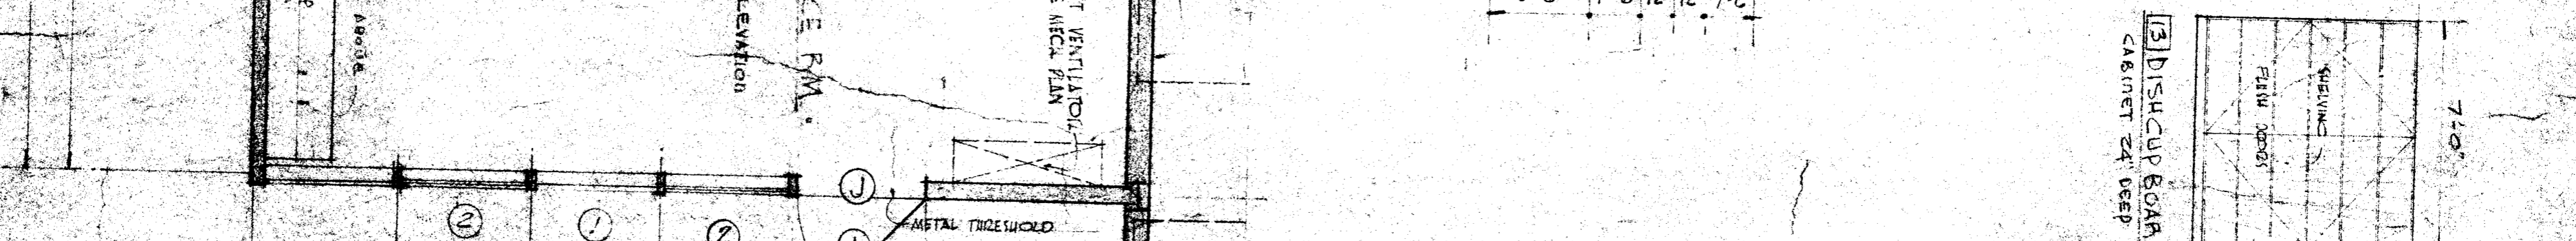



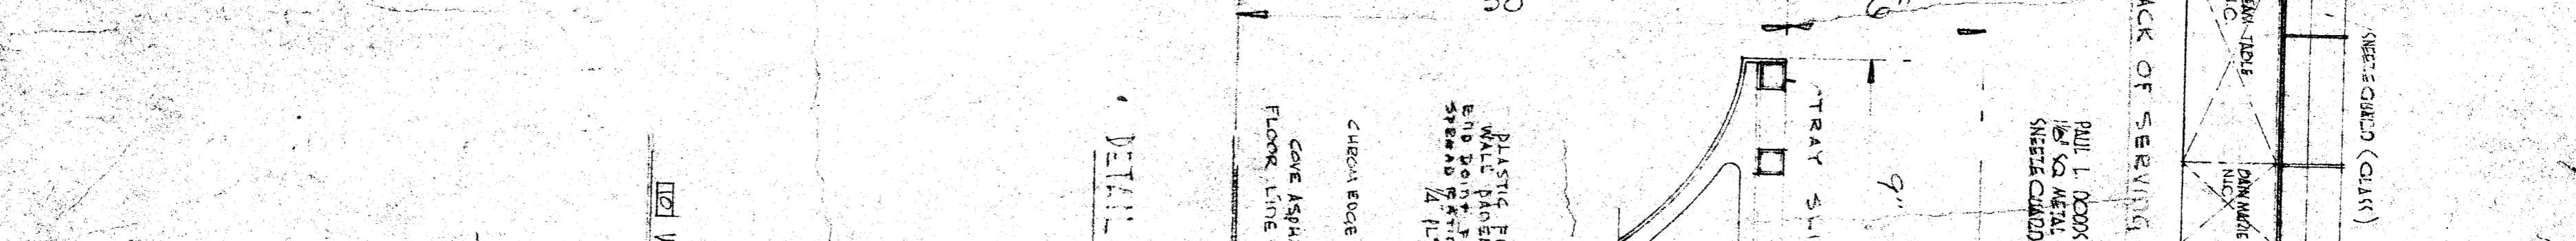


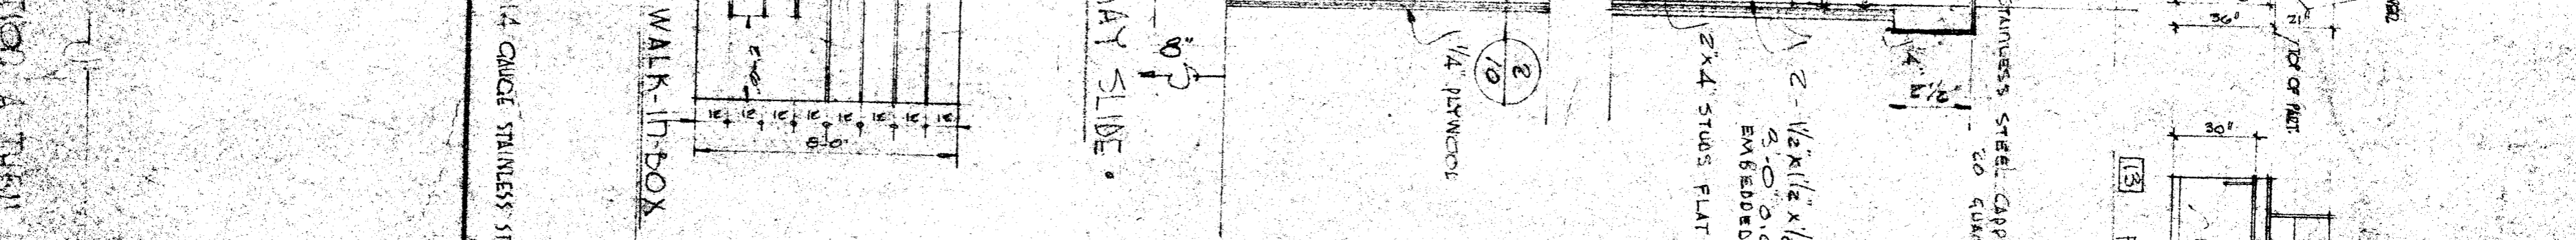



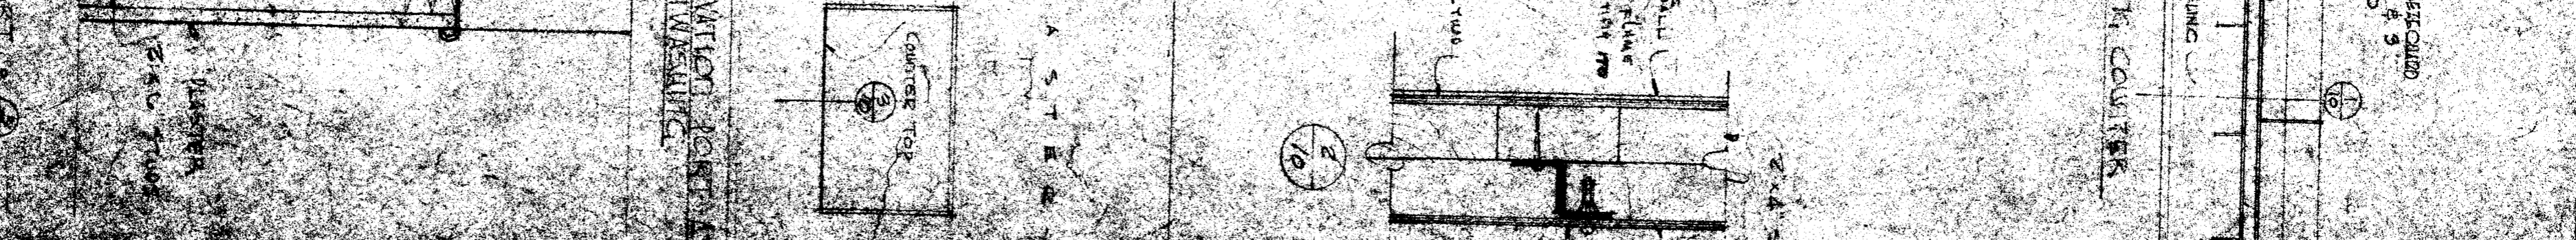


FLOOR PLAN
4-14-64
KITCHEN

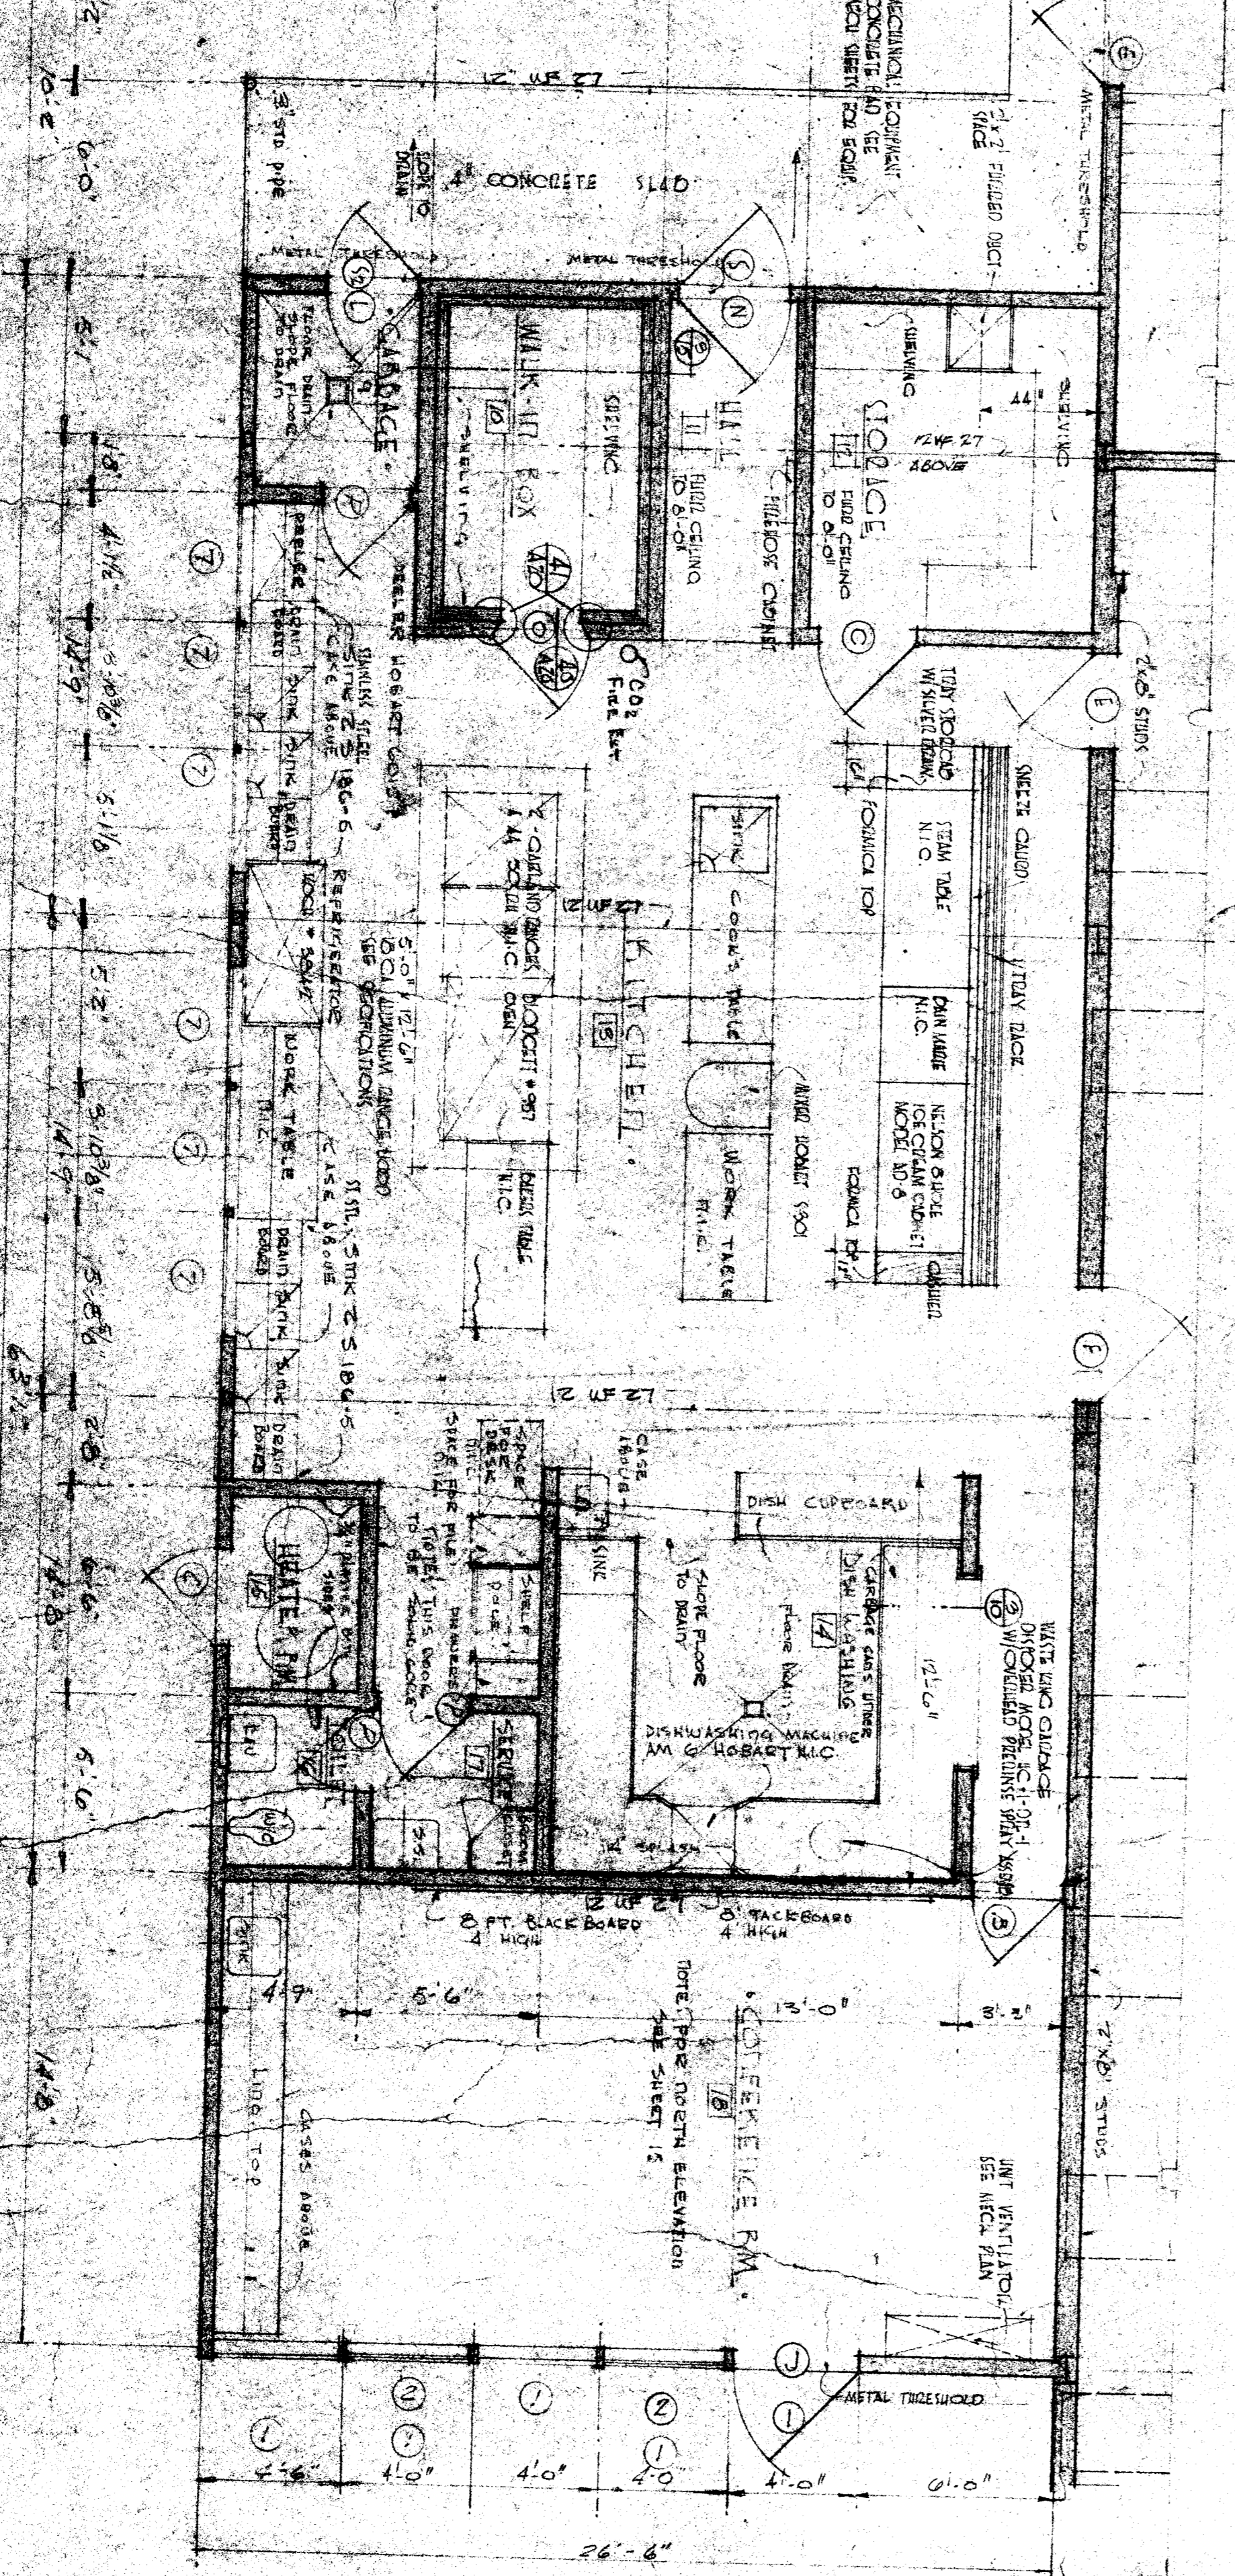




















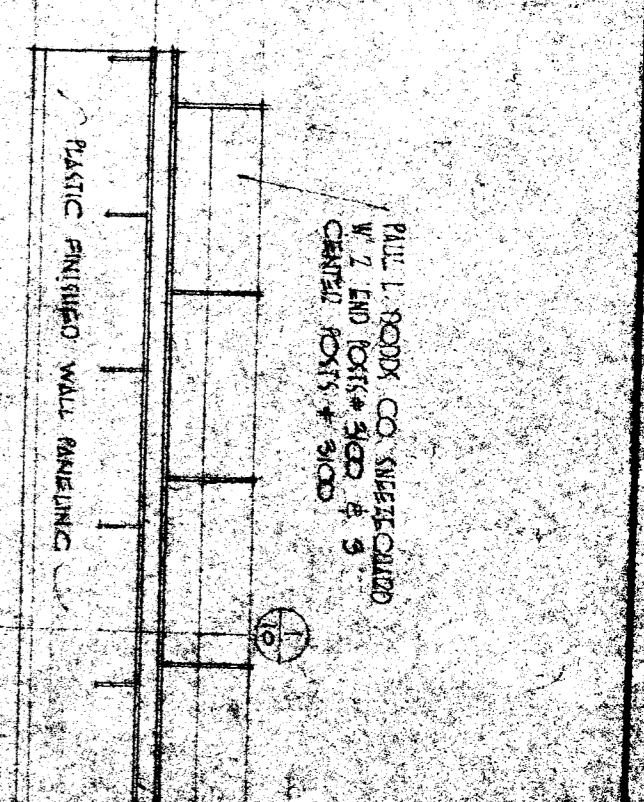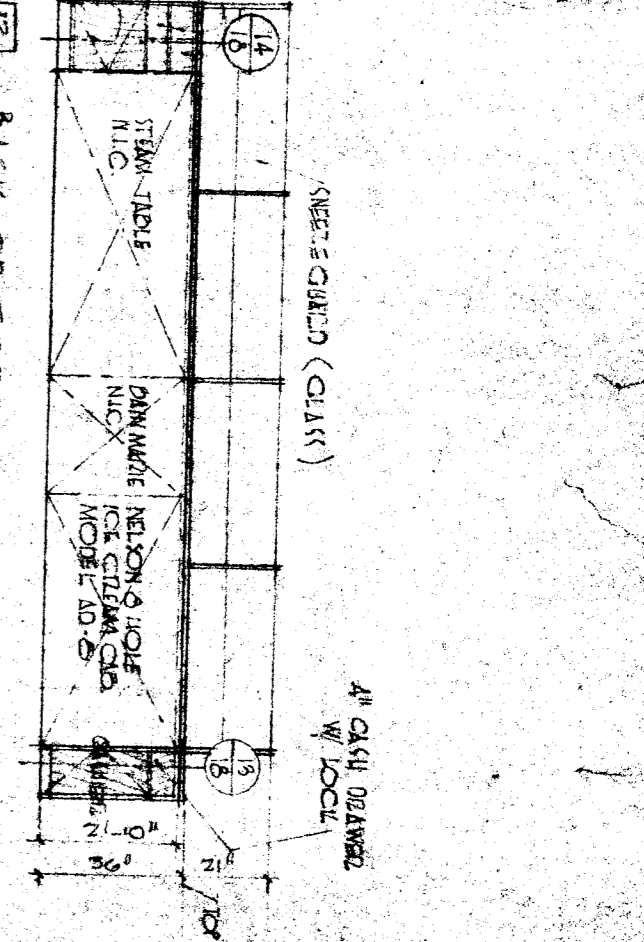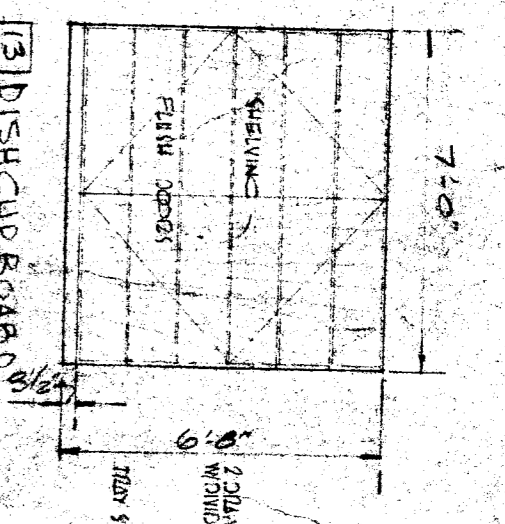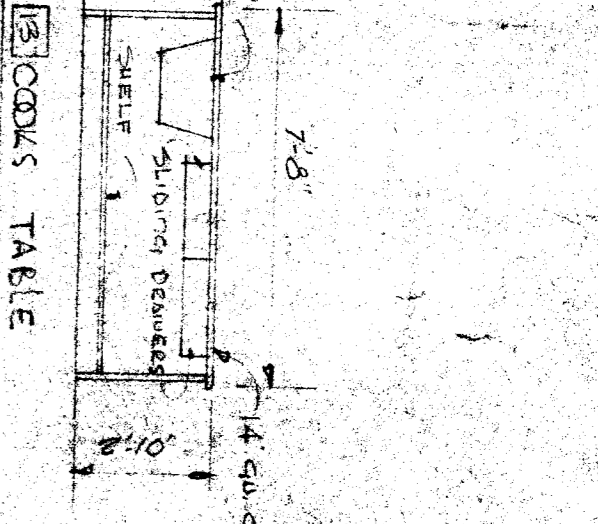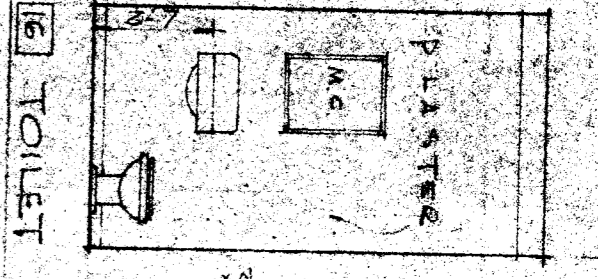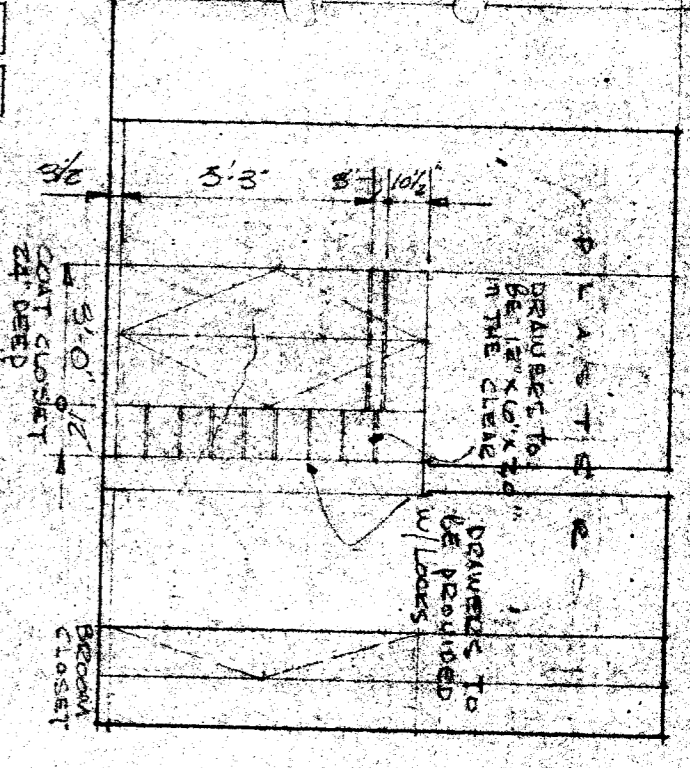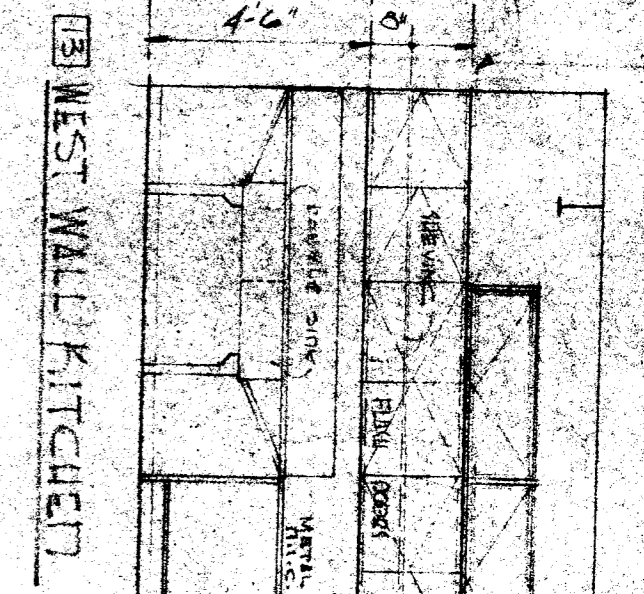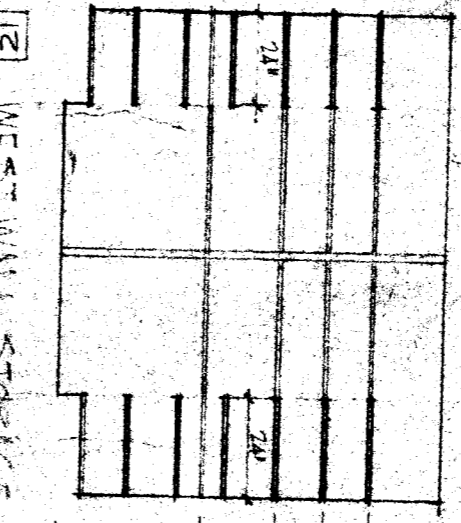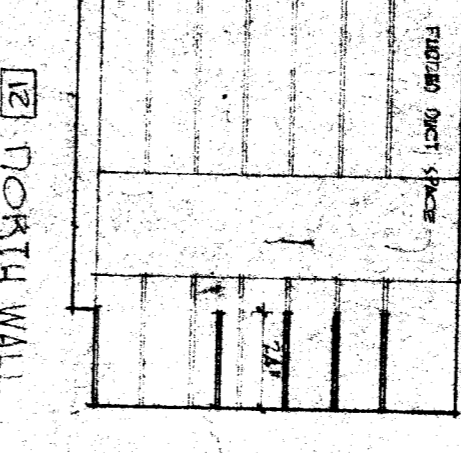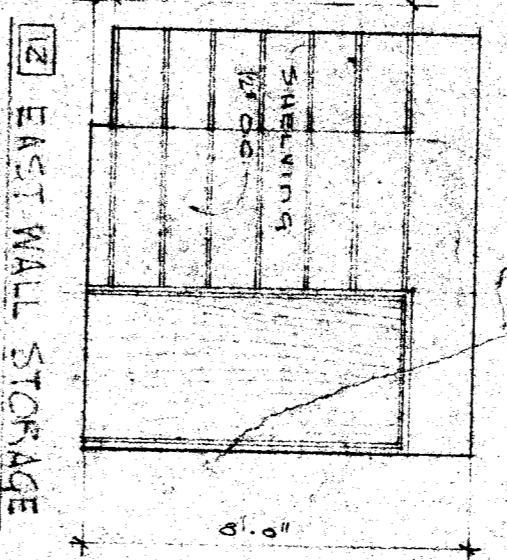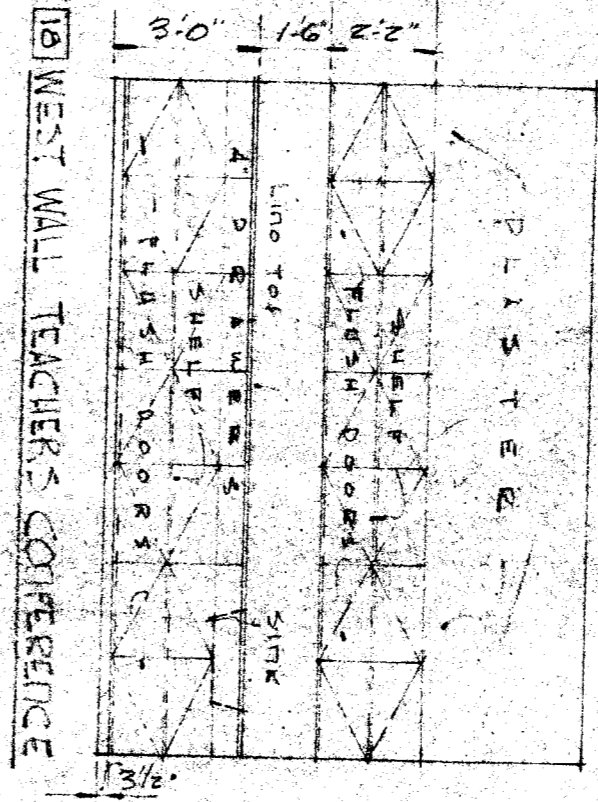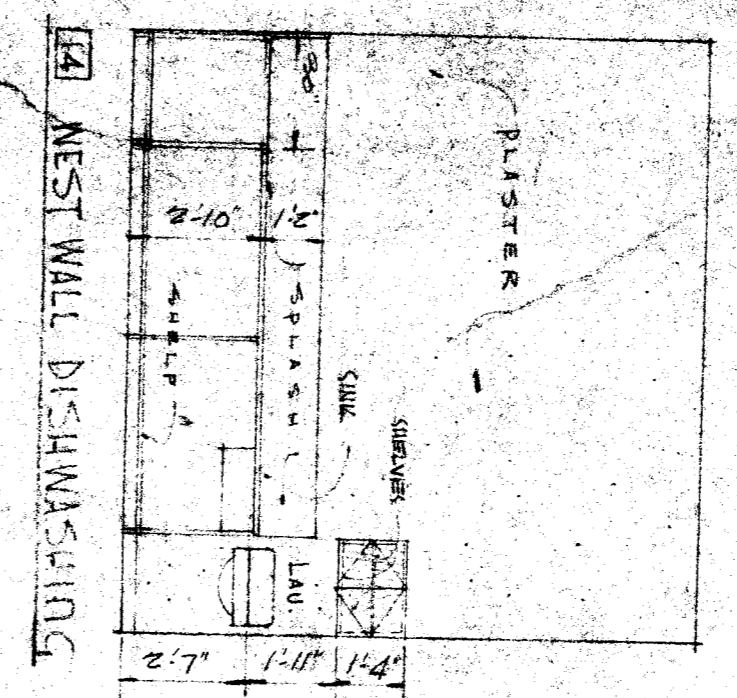


DETAIL 10
TRAY TRAY SLIDE

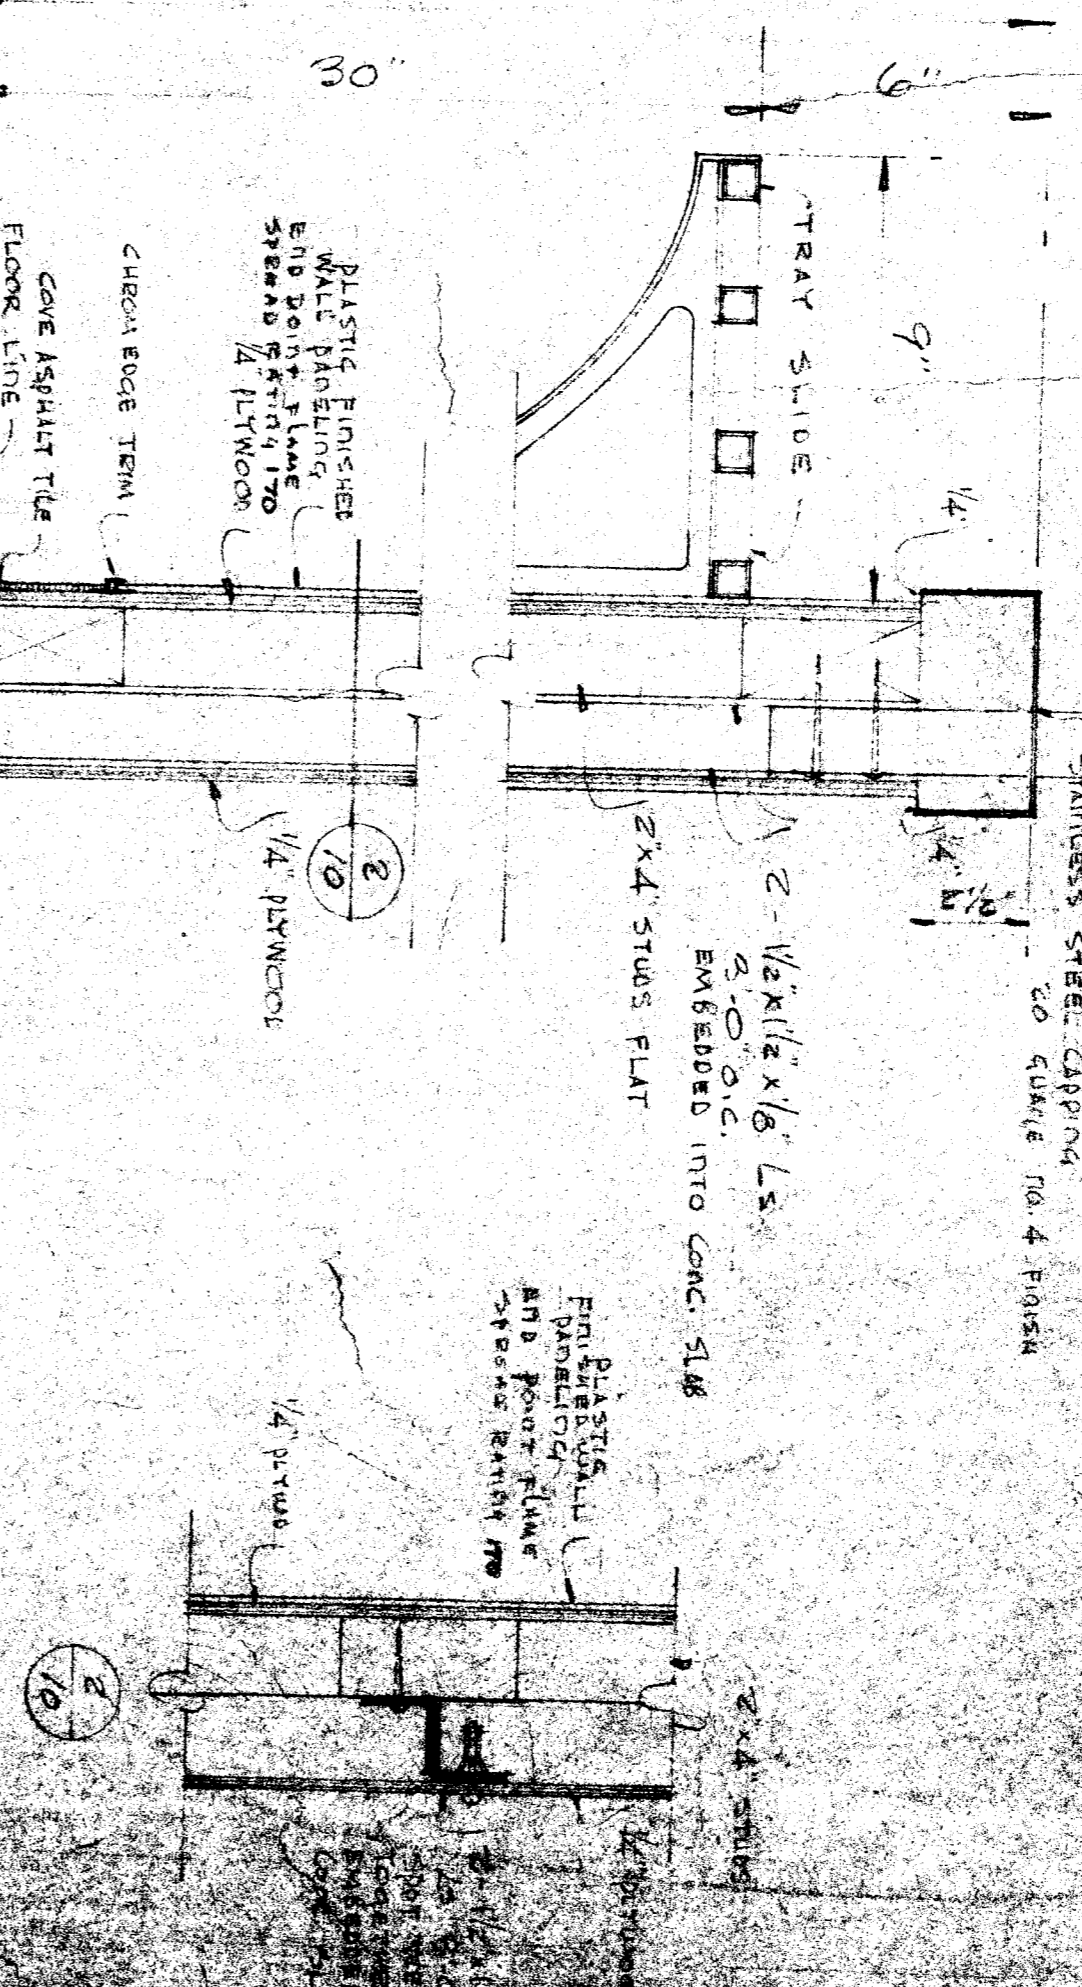


WEST WALL OF WALK-IN BOX

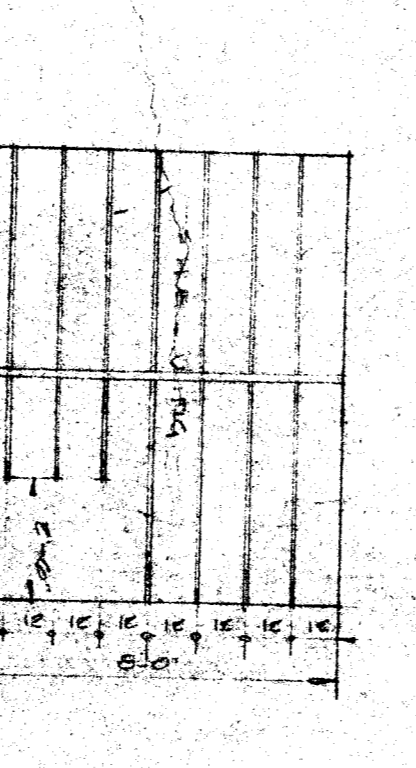

WEST WALL OF WALK-IN BOX

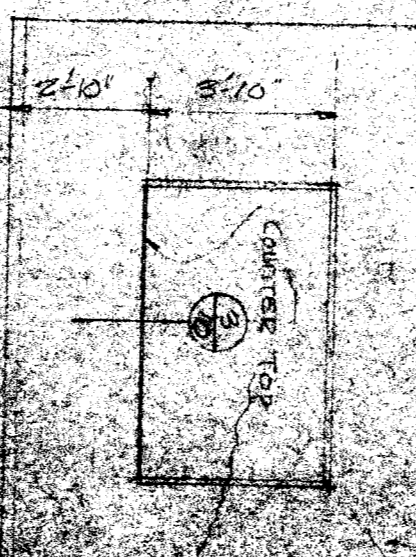

SECTION A

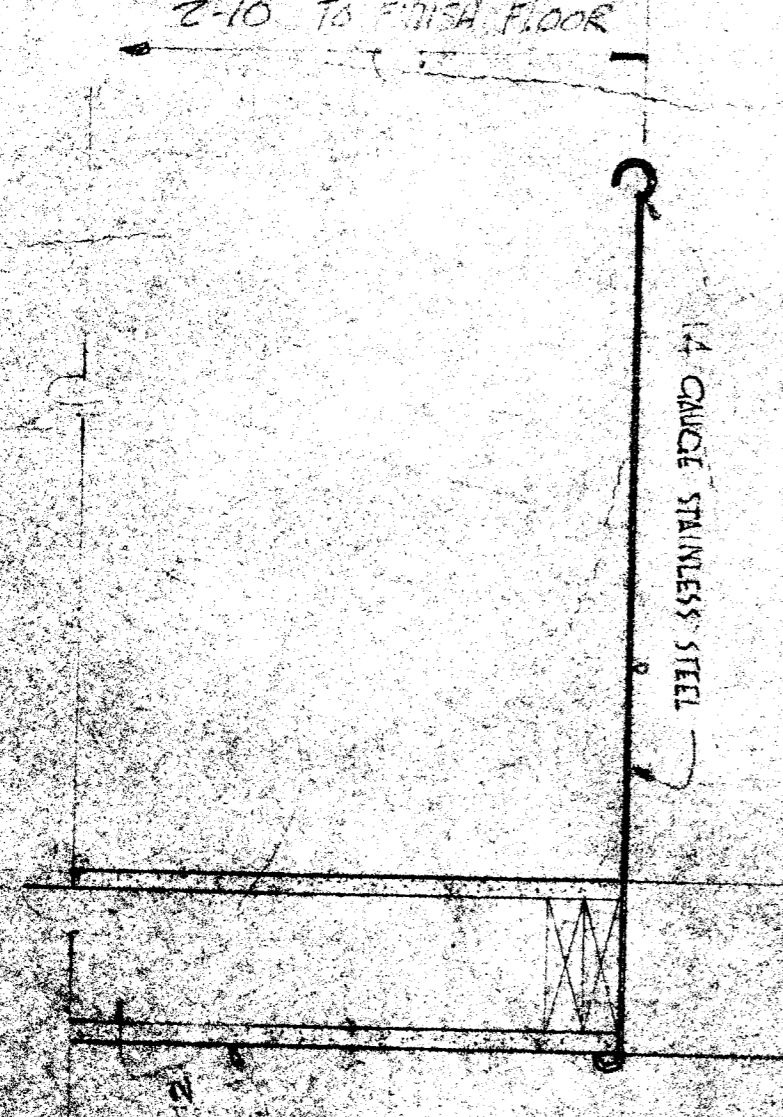









 










