
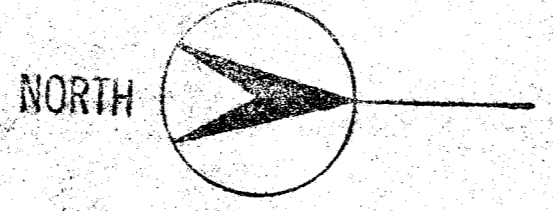
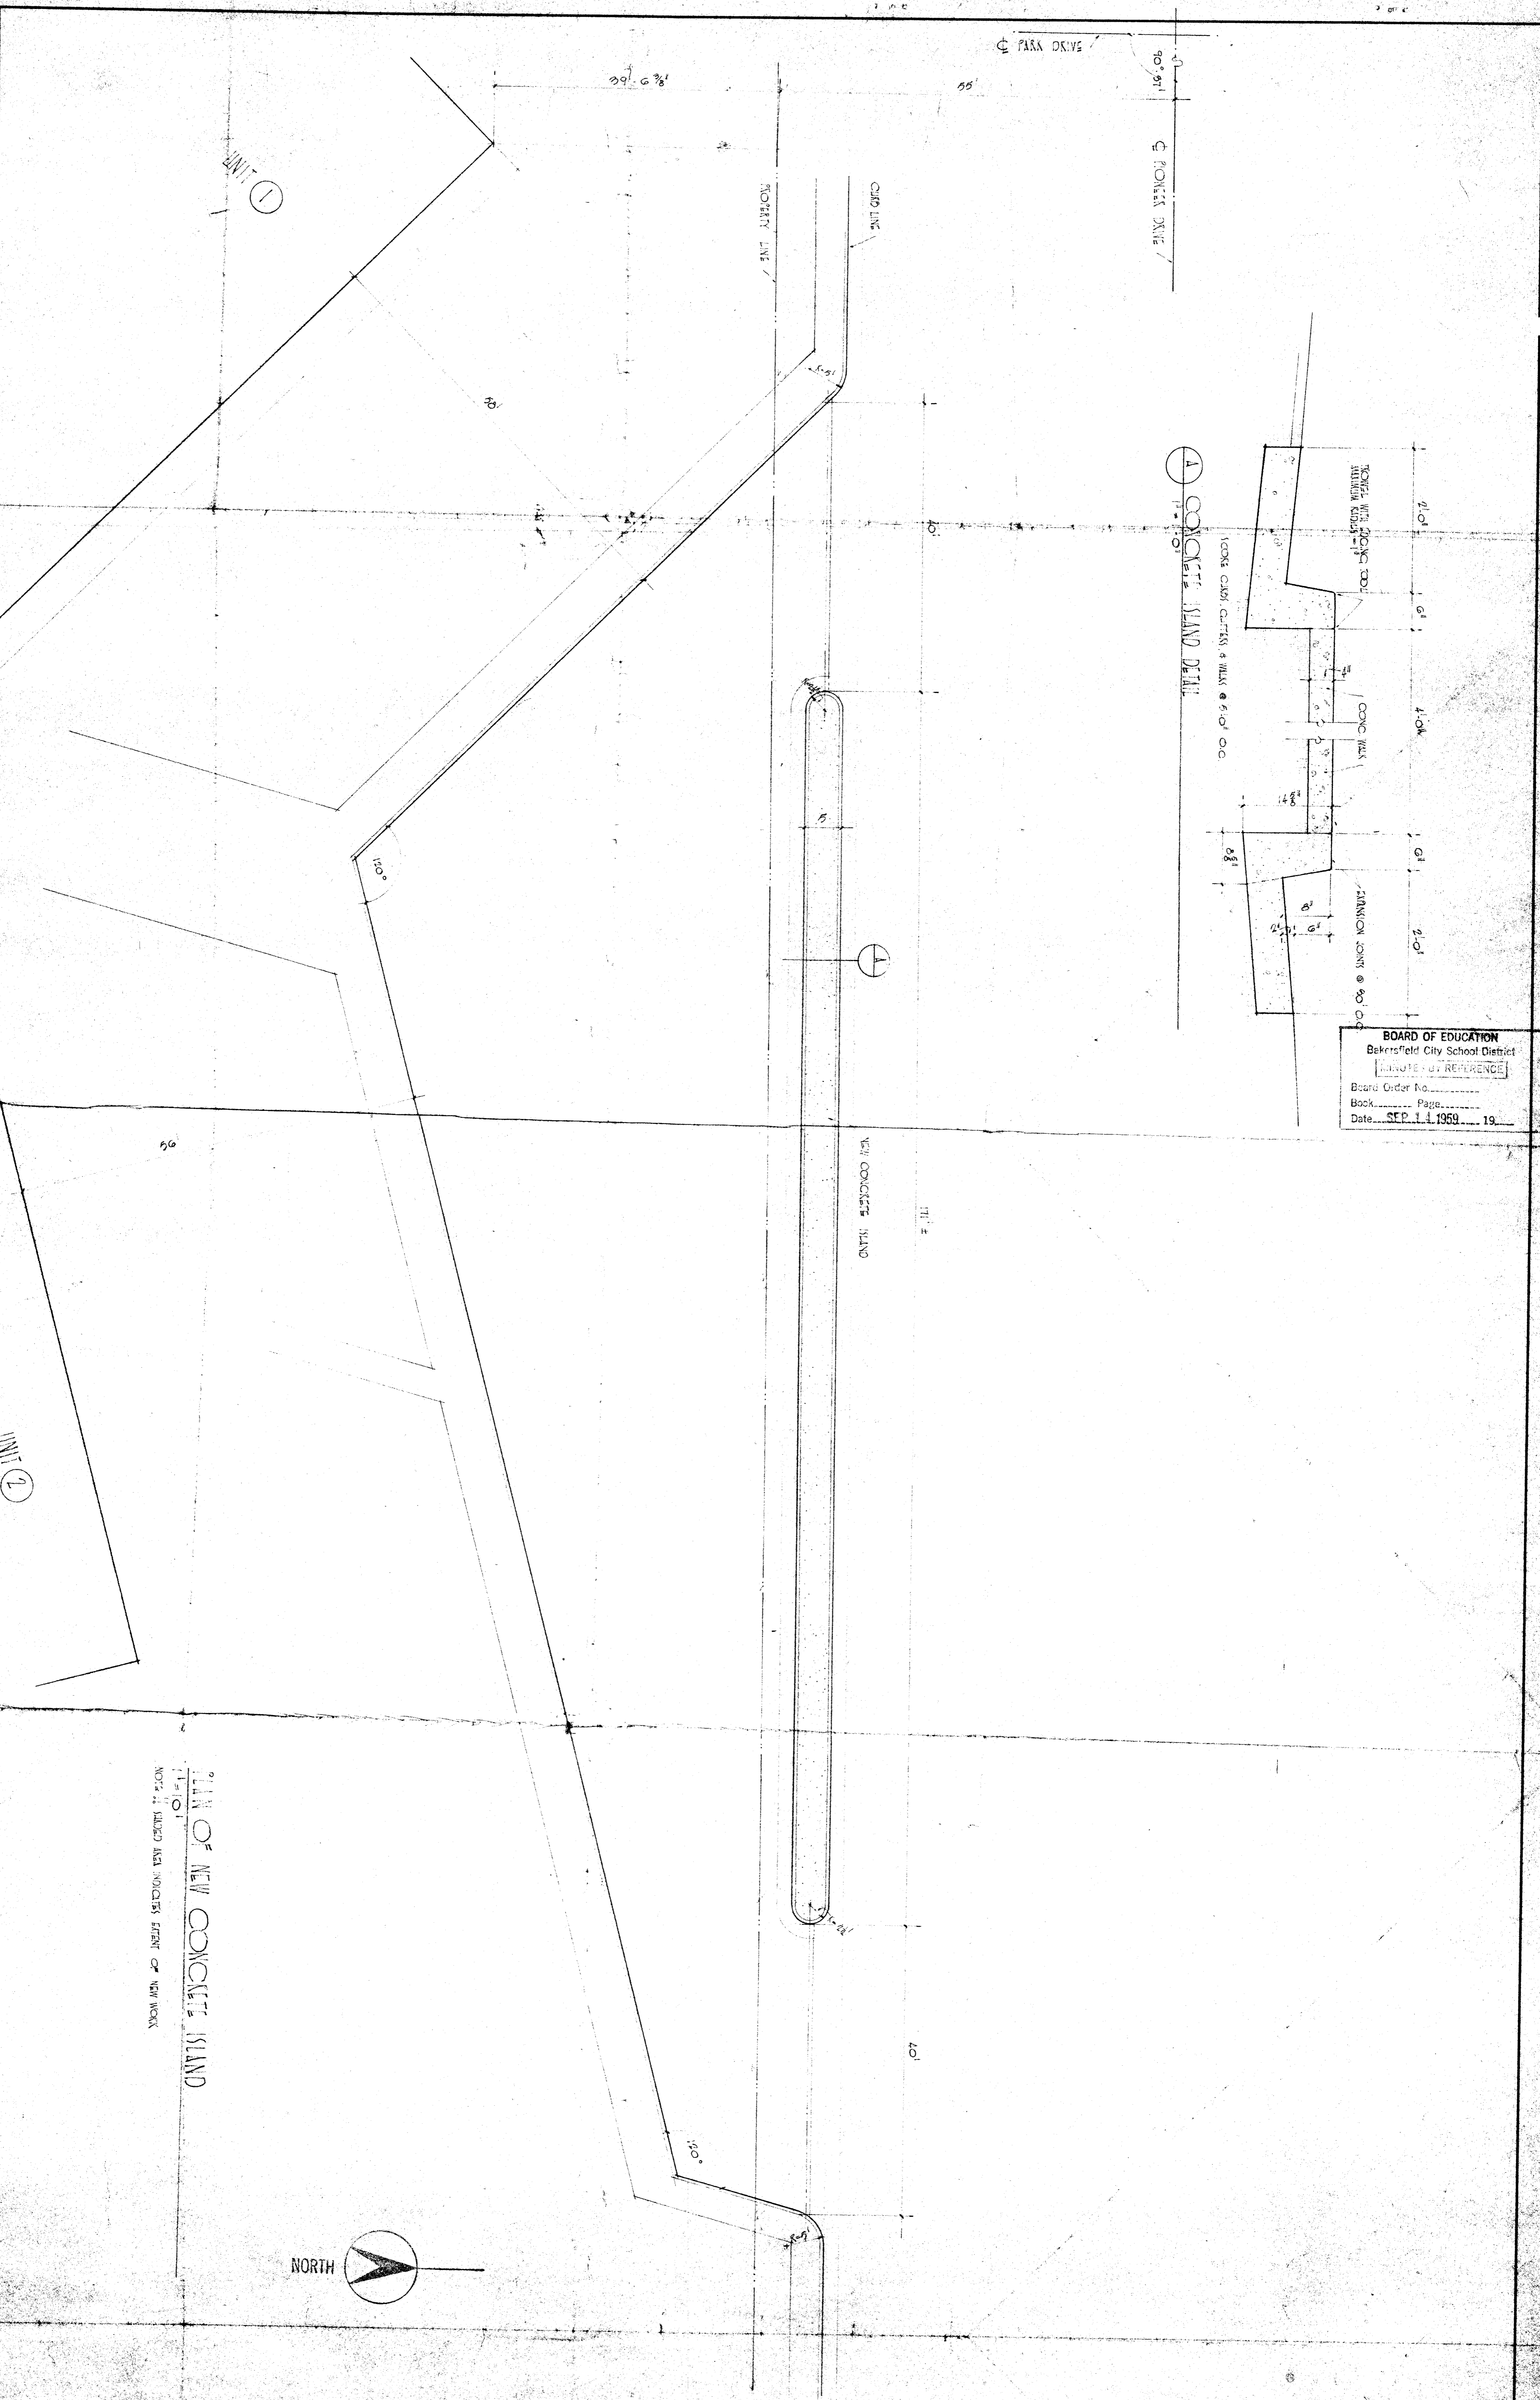


BOARD OF EDUCATION
 Bakersfield City School District
 MAKE BY REFERENCE
 Board Order No. _____
 Book _____ Page _____
 Date SEP. 14. 1959 19__

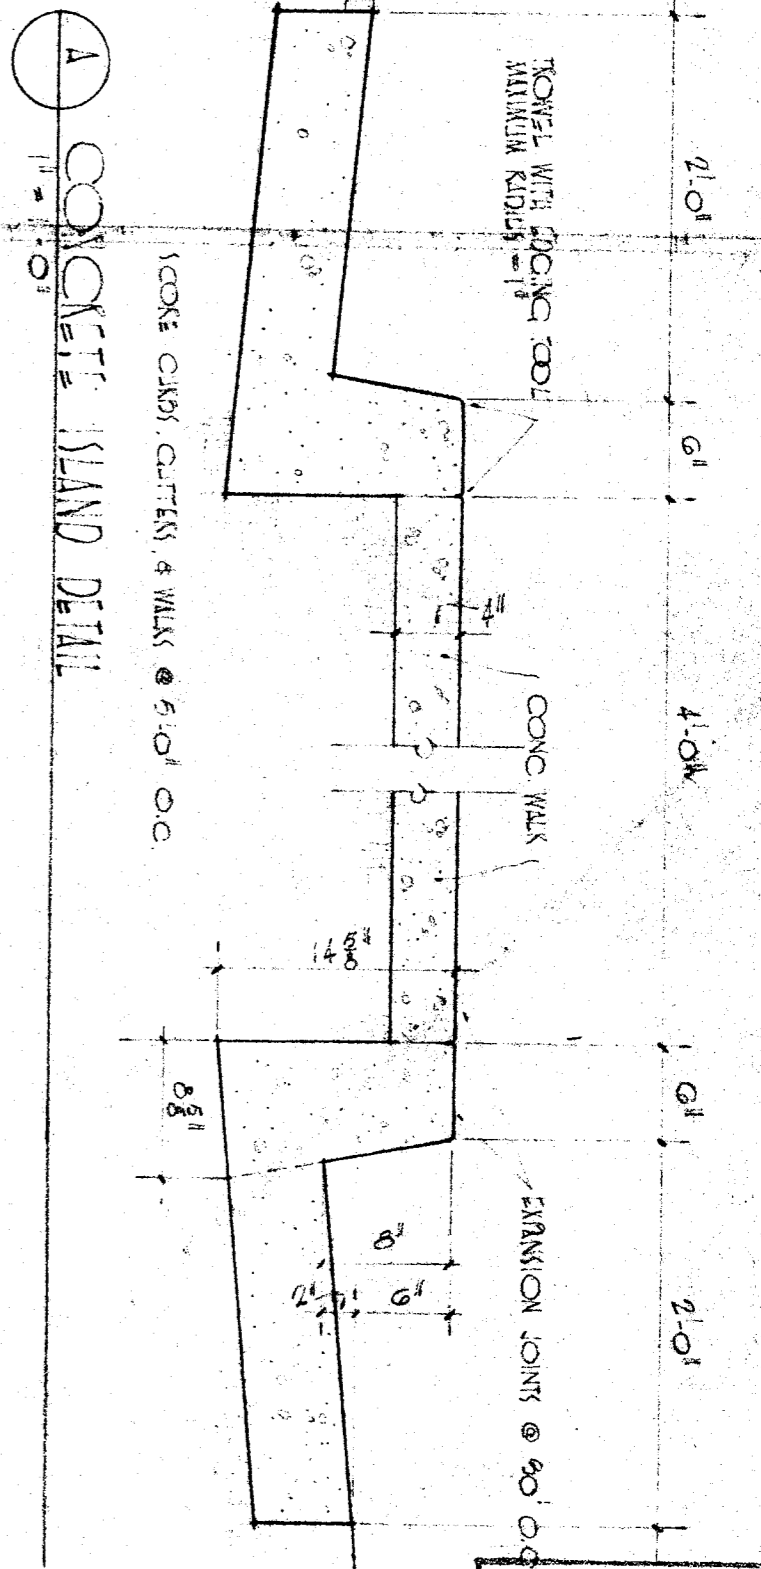

PLAN OF NEW CONCRETE ISLAND
 1" = 10'
 NOTES: SEE RELATED MAPS AND OTHER PLANS OF NEW WORK

APPROVED:	APPROVED:	APPROVED:	APPROVED:	APPROVED BY: BOARD OF EDUCATION BAKERSFIELD CITY SCHOOL DISTRICT DATE: <i>Sept 14 1959</i> BY: <i>W. H. Biggar</i> SUPERINTENDENT OF SCHOOLS AND EXECUTIVE OFFICER	CLINCK O'NEIL # 3 TEAM # 1	TITLE: PARK DRIVE SCHOOL BAKERSFIELD CITY SCHOOL DISTRICT BAKERSFIELD, CALIFORNIA	WHITNEY BIGGAR ARCHITECT MEMBER AMERICAN INSTITUTE OF ARCHITECTS 3801 STOCKDALE HIGHWAY BAKERSTFIELD, CALIFORNIA PA 57227 REGISTRATION C-11428	PROJECT NO: 67-25 DRAWN BY: G. J. SHER CHECKED BY: SHER DATE: 9/14/59 SHEETS: 1
-----------	-----------	-----------	-----------	--	-------------------------------	--	--	---