









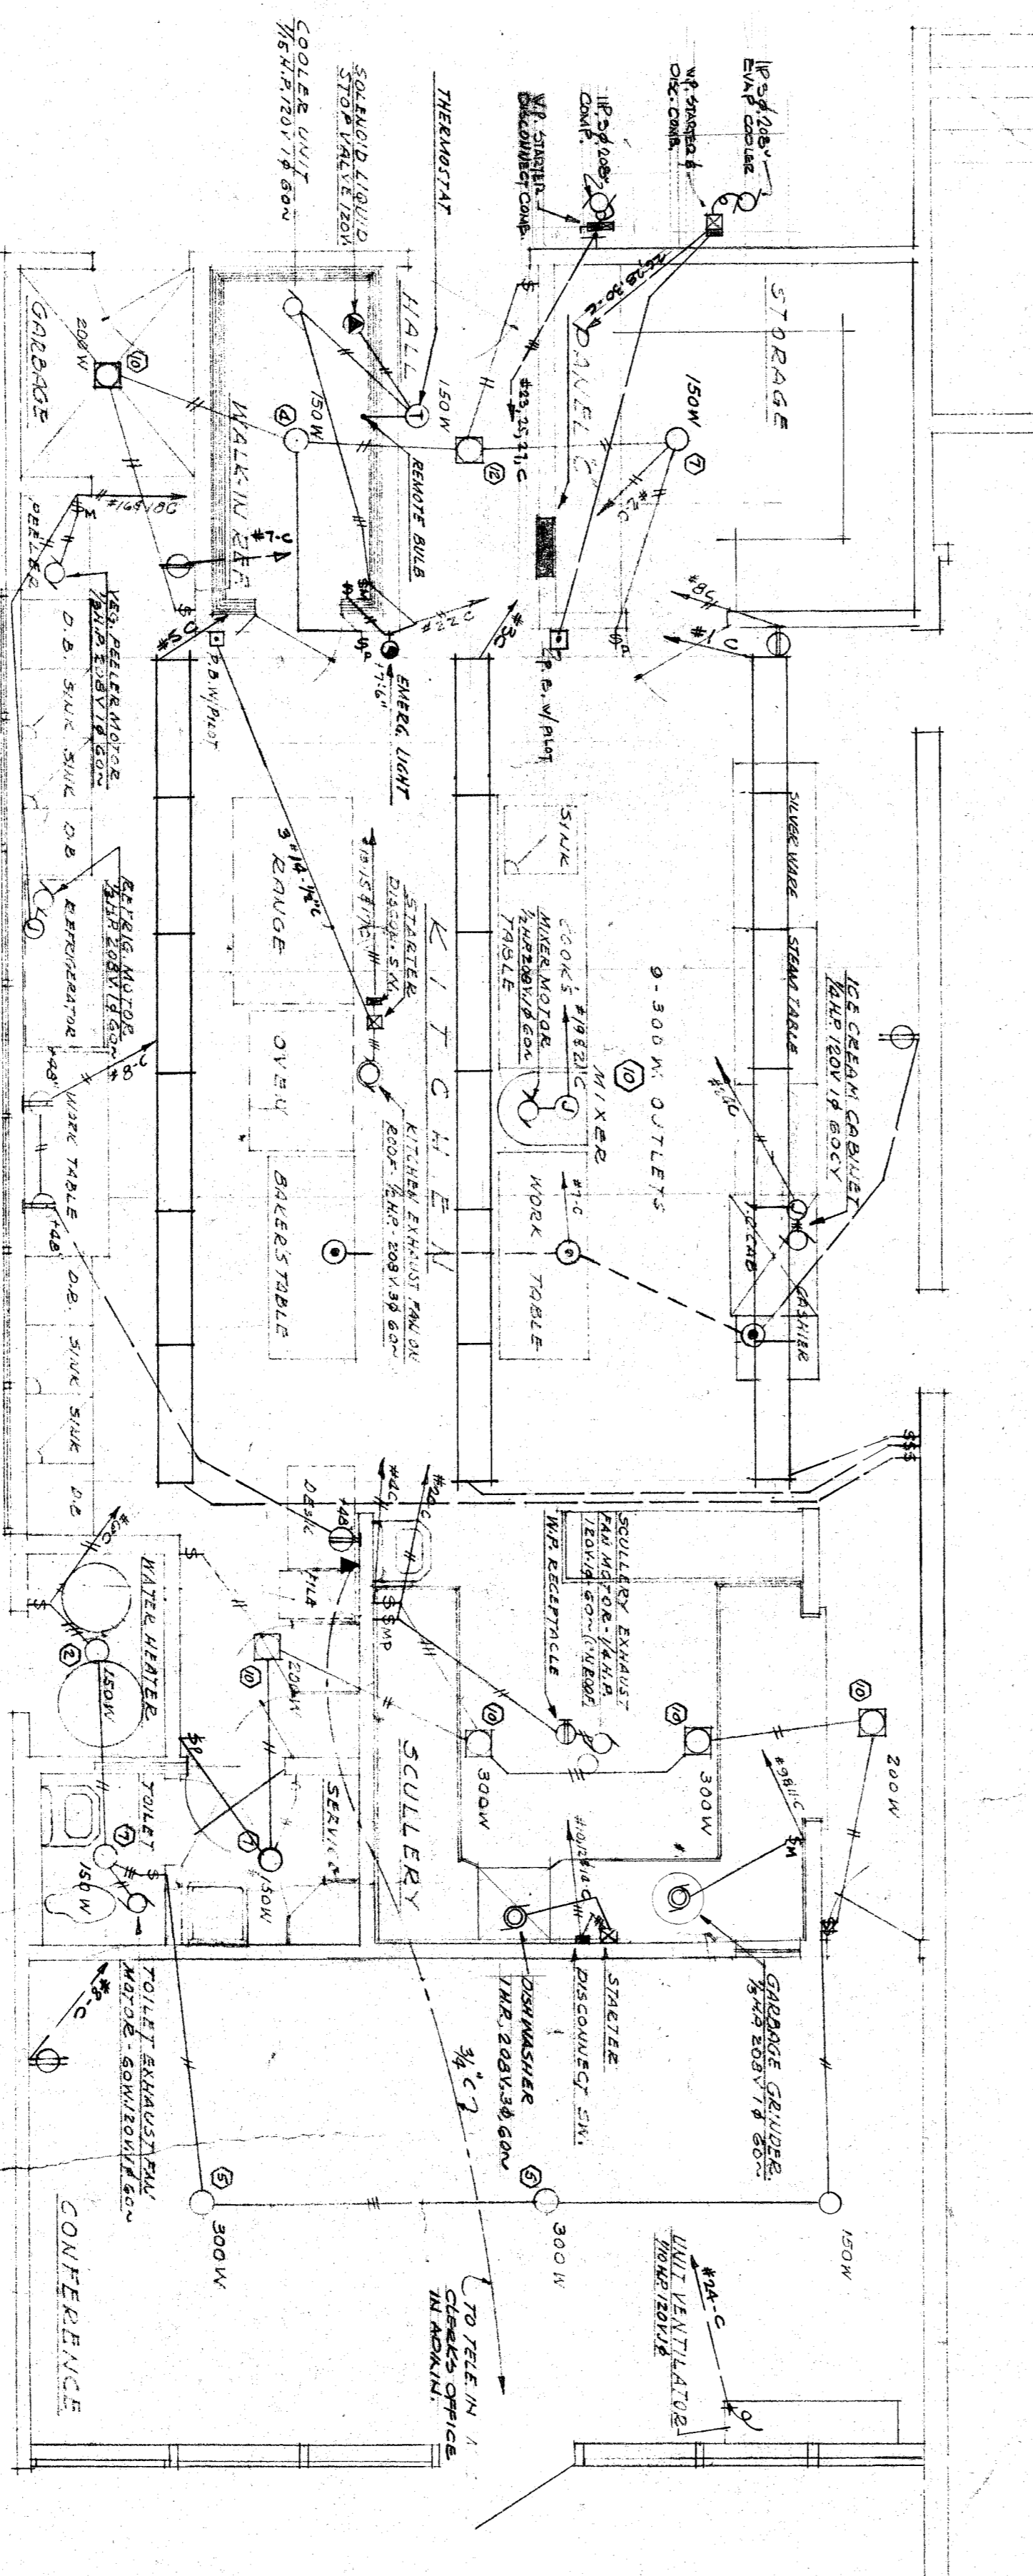


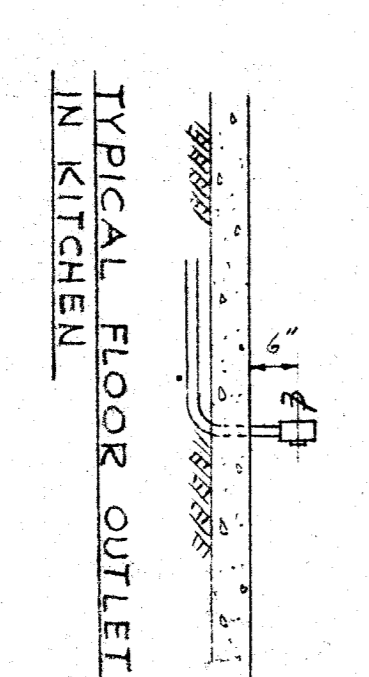

DIVISION OF ARCHITECTURE

BOARD OF EDUCATION

ELECTRICAL FLOOR PLAN KITCHEN

WHITNEY BIGGAR ARCHITECT

18096 APPROVED DEC 22 1956

11/14/56

2124 DUNN SCOOT

MEMBER AMERICAN INSTITUTE OF ARCHITECTS
3601 STOCKDALE HIGHWAY
BAKERSFIELD, CALIFORNIA
29285 REGISTRATION C-11128

PROJECT NO. 1000
DATE: 11/24/56
SHEET F-3