


- ⊙ MASTER CLOCK
- ⊙ SECONDARY CLOCK W/BATTERY
- ⊙ BREAK-GLASS STATION
- ⊙ CARBONAR BELLS (FRK)
- ⊙ W.R. GONG - 10"
- ⊙ DEL. PAUL HORN
- ⊙ FLOOR TERN CAB.

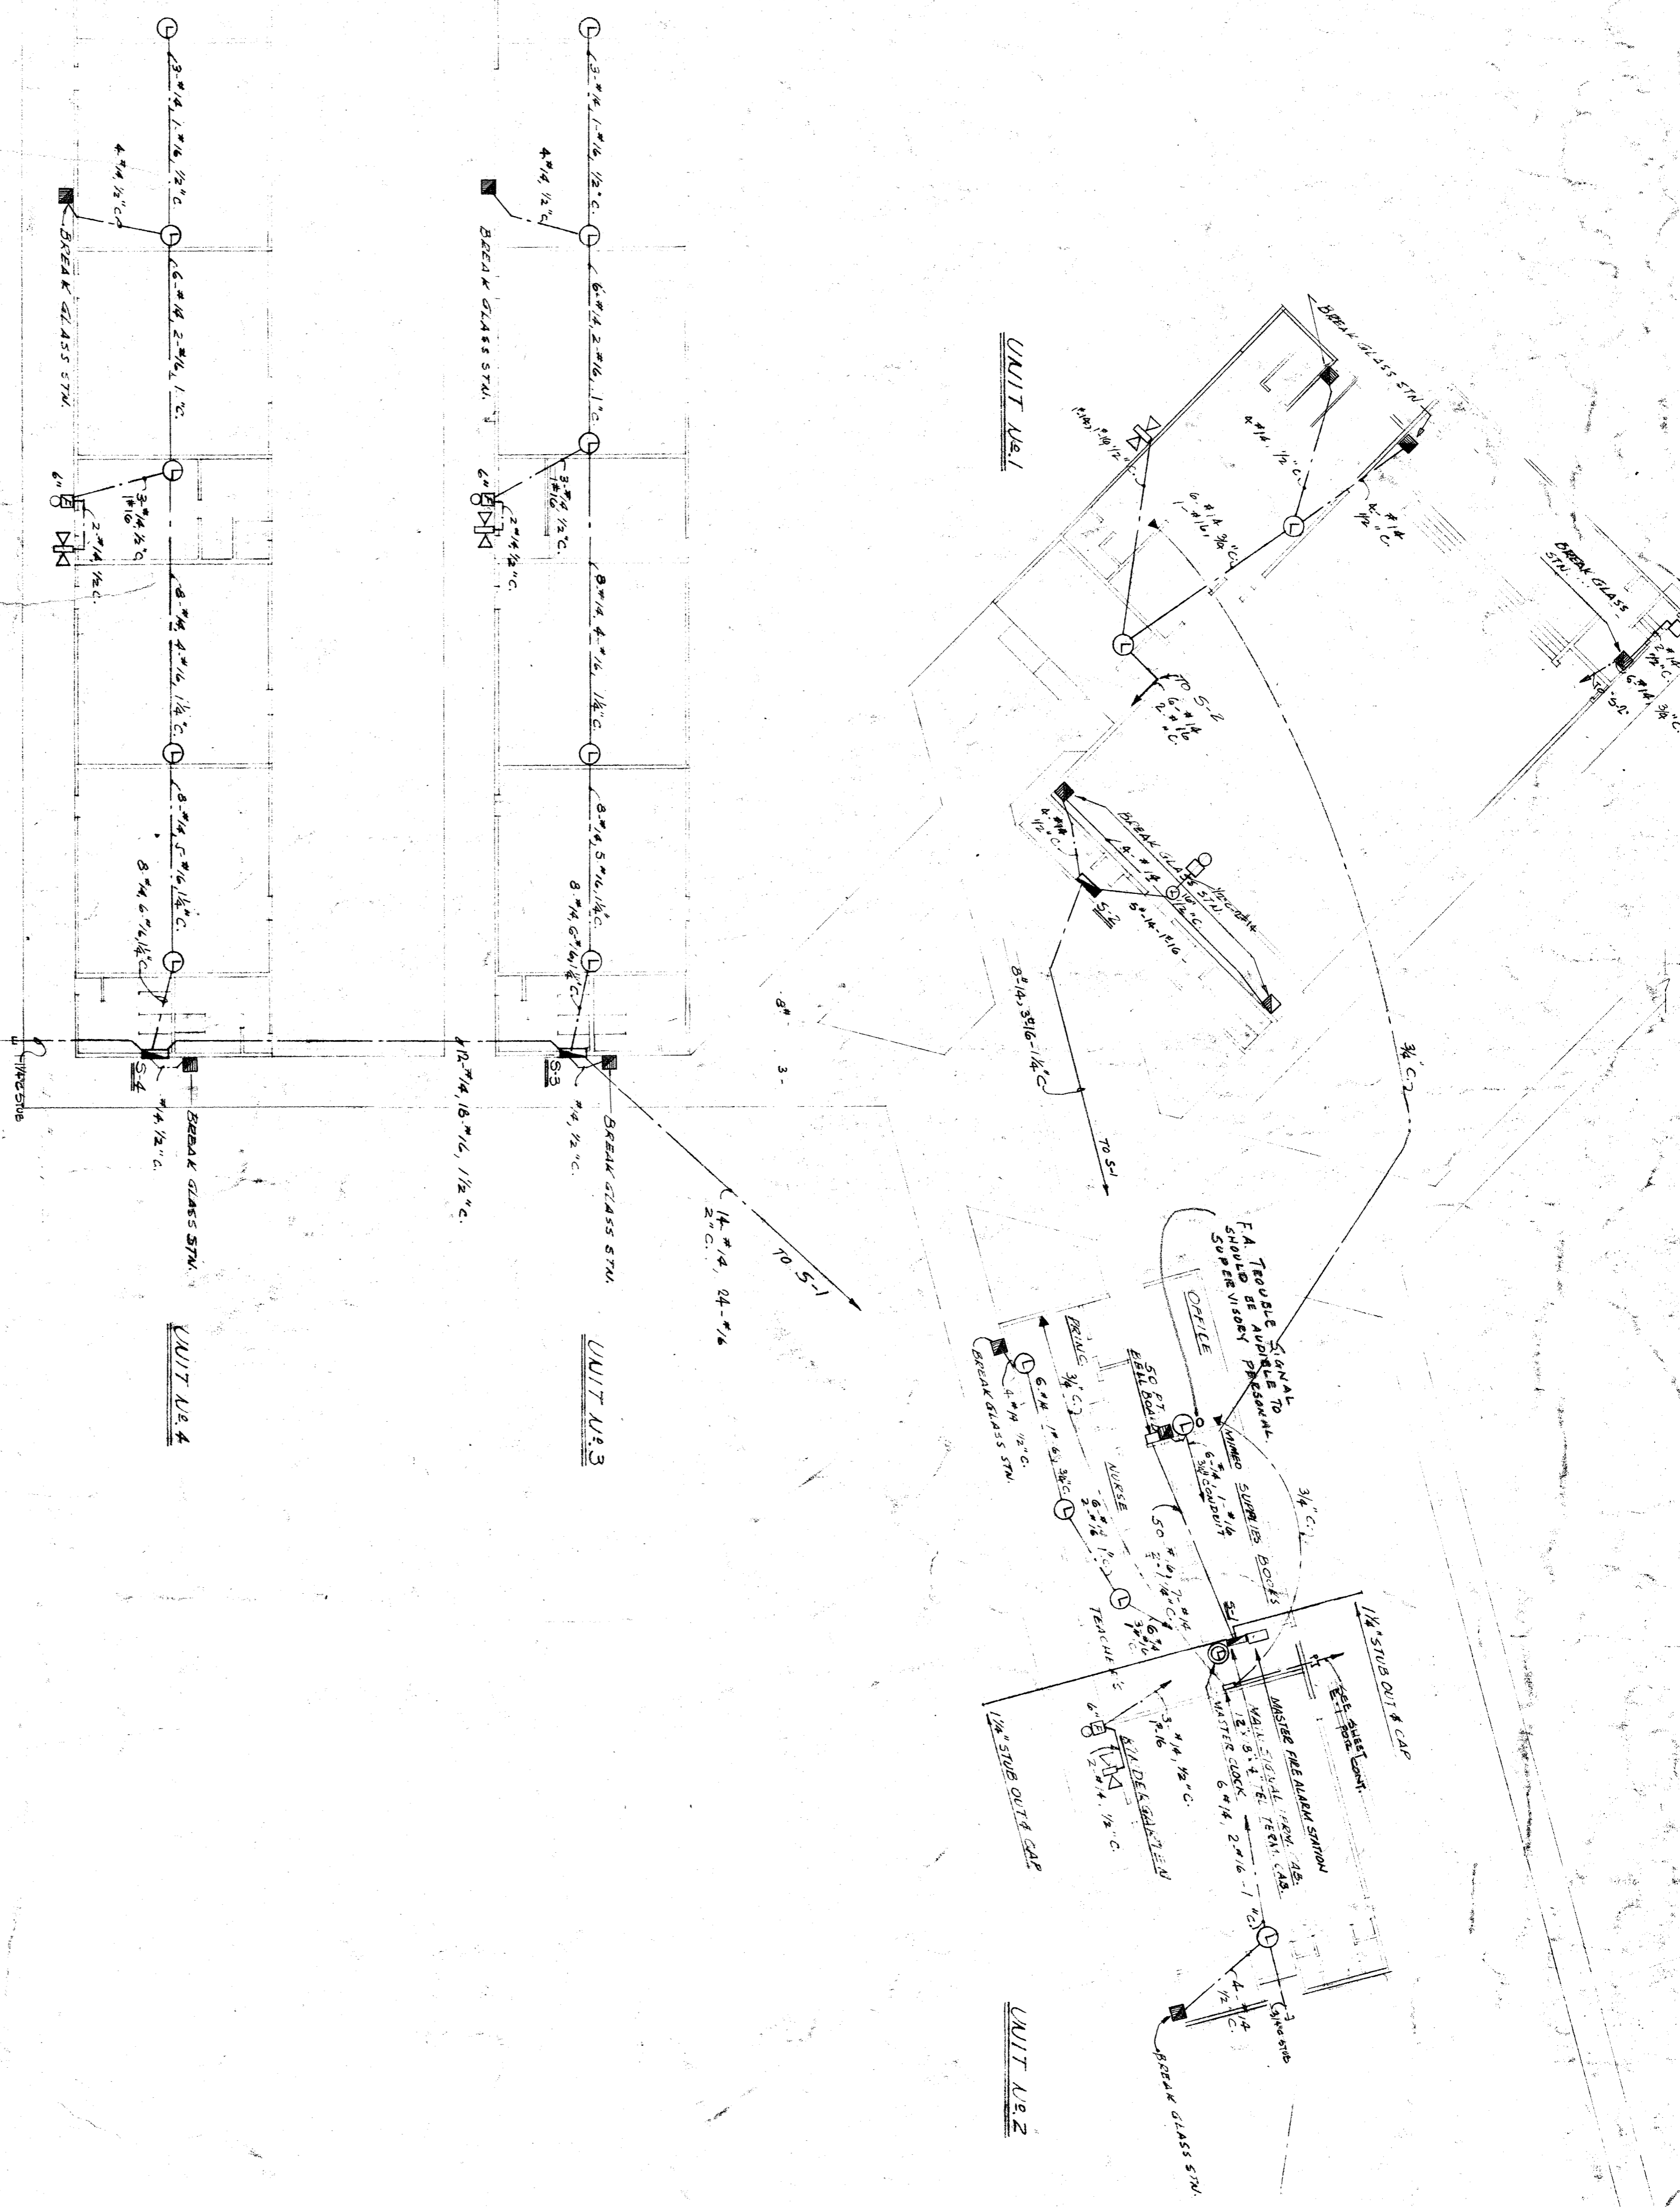

DIVISION OF ARCHITECTURE

STATE OF CALIFORNIA DEPARTMENT OF PUBLIC WORKS
 DIVISION OF ARCHITECTURE
 18096 APPROVED DEC 22 1958
 ARCHITECT: Paul H. Horn
 PROJECT: PILLER MEMORIAL SCHOOL

BOARD OF EDUCATION

Paul H. Horn
 11/29/58

PROGRAM SYSTEM & TELEPHONE PLAN

PILLER MEMORIAL SCHOOL

WHITNEY BIGGAR ARCHITECT
 MEMBER AMERICAN INSTITUTE OF ARCHITECTS
 3601 STOCKDALE HIGHWAY
 BAKERSFIELD, CALIFORNIA
 26281 REGISTRATION C 11928

PROJECT NO. 18096
 DRAWING BY: [Signature]
 CHECKED BY: [Signature]
 DATE: 11/21/58
 SHEET: 15