

DIVISION OF ARCHITECTURE
BOARD OF EDUCATION


CONNECTION C-19
SCALE 1/8" = 1'-0"

Paul X. Campbell
Myrtle

BOARDING HOUSE
COVERED PASSAGEWAY
EAST DEWIS SCHOOL

Harold B. Hammill
HAROLD B. HAMMILL
CONSULTING STRUCTURAL ENGINEER
REG. ARCH. B. 17007 U.C.R.K.
SAN FRANCISCO, CALIFORNIA

WINTNER BIGGAR ARCHITECTS
SAN FRANCISCO, CALIFORNIA

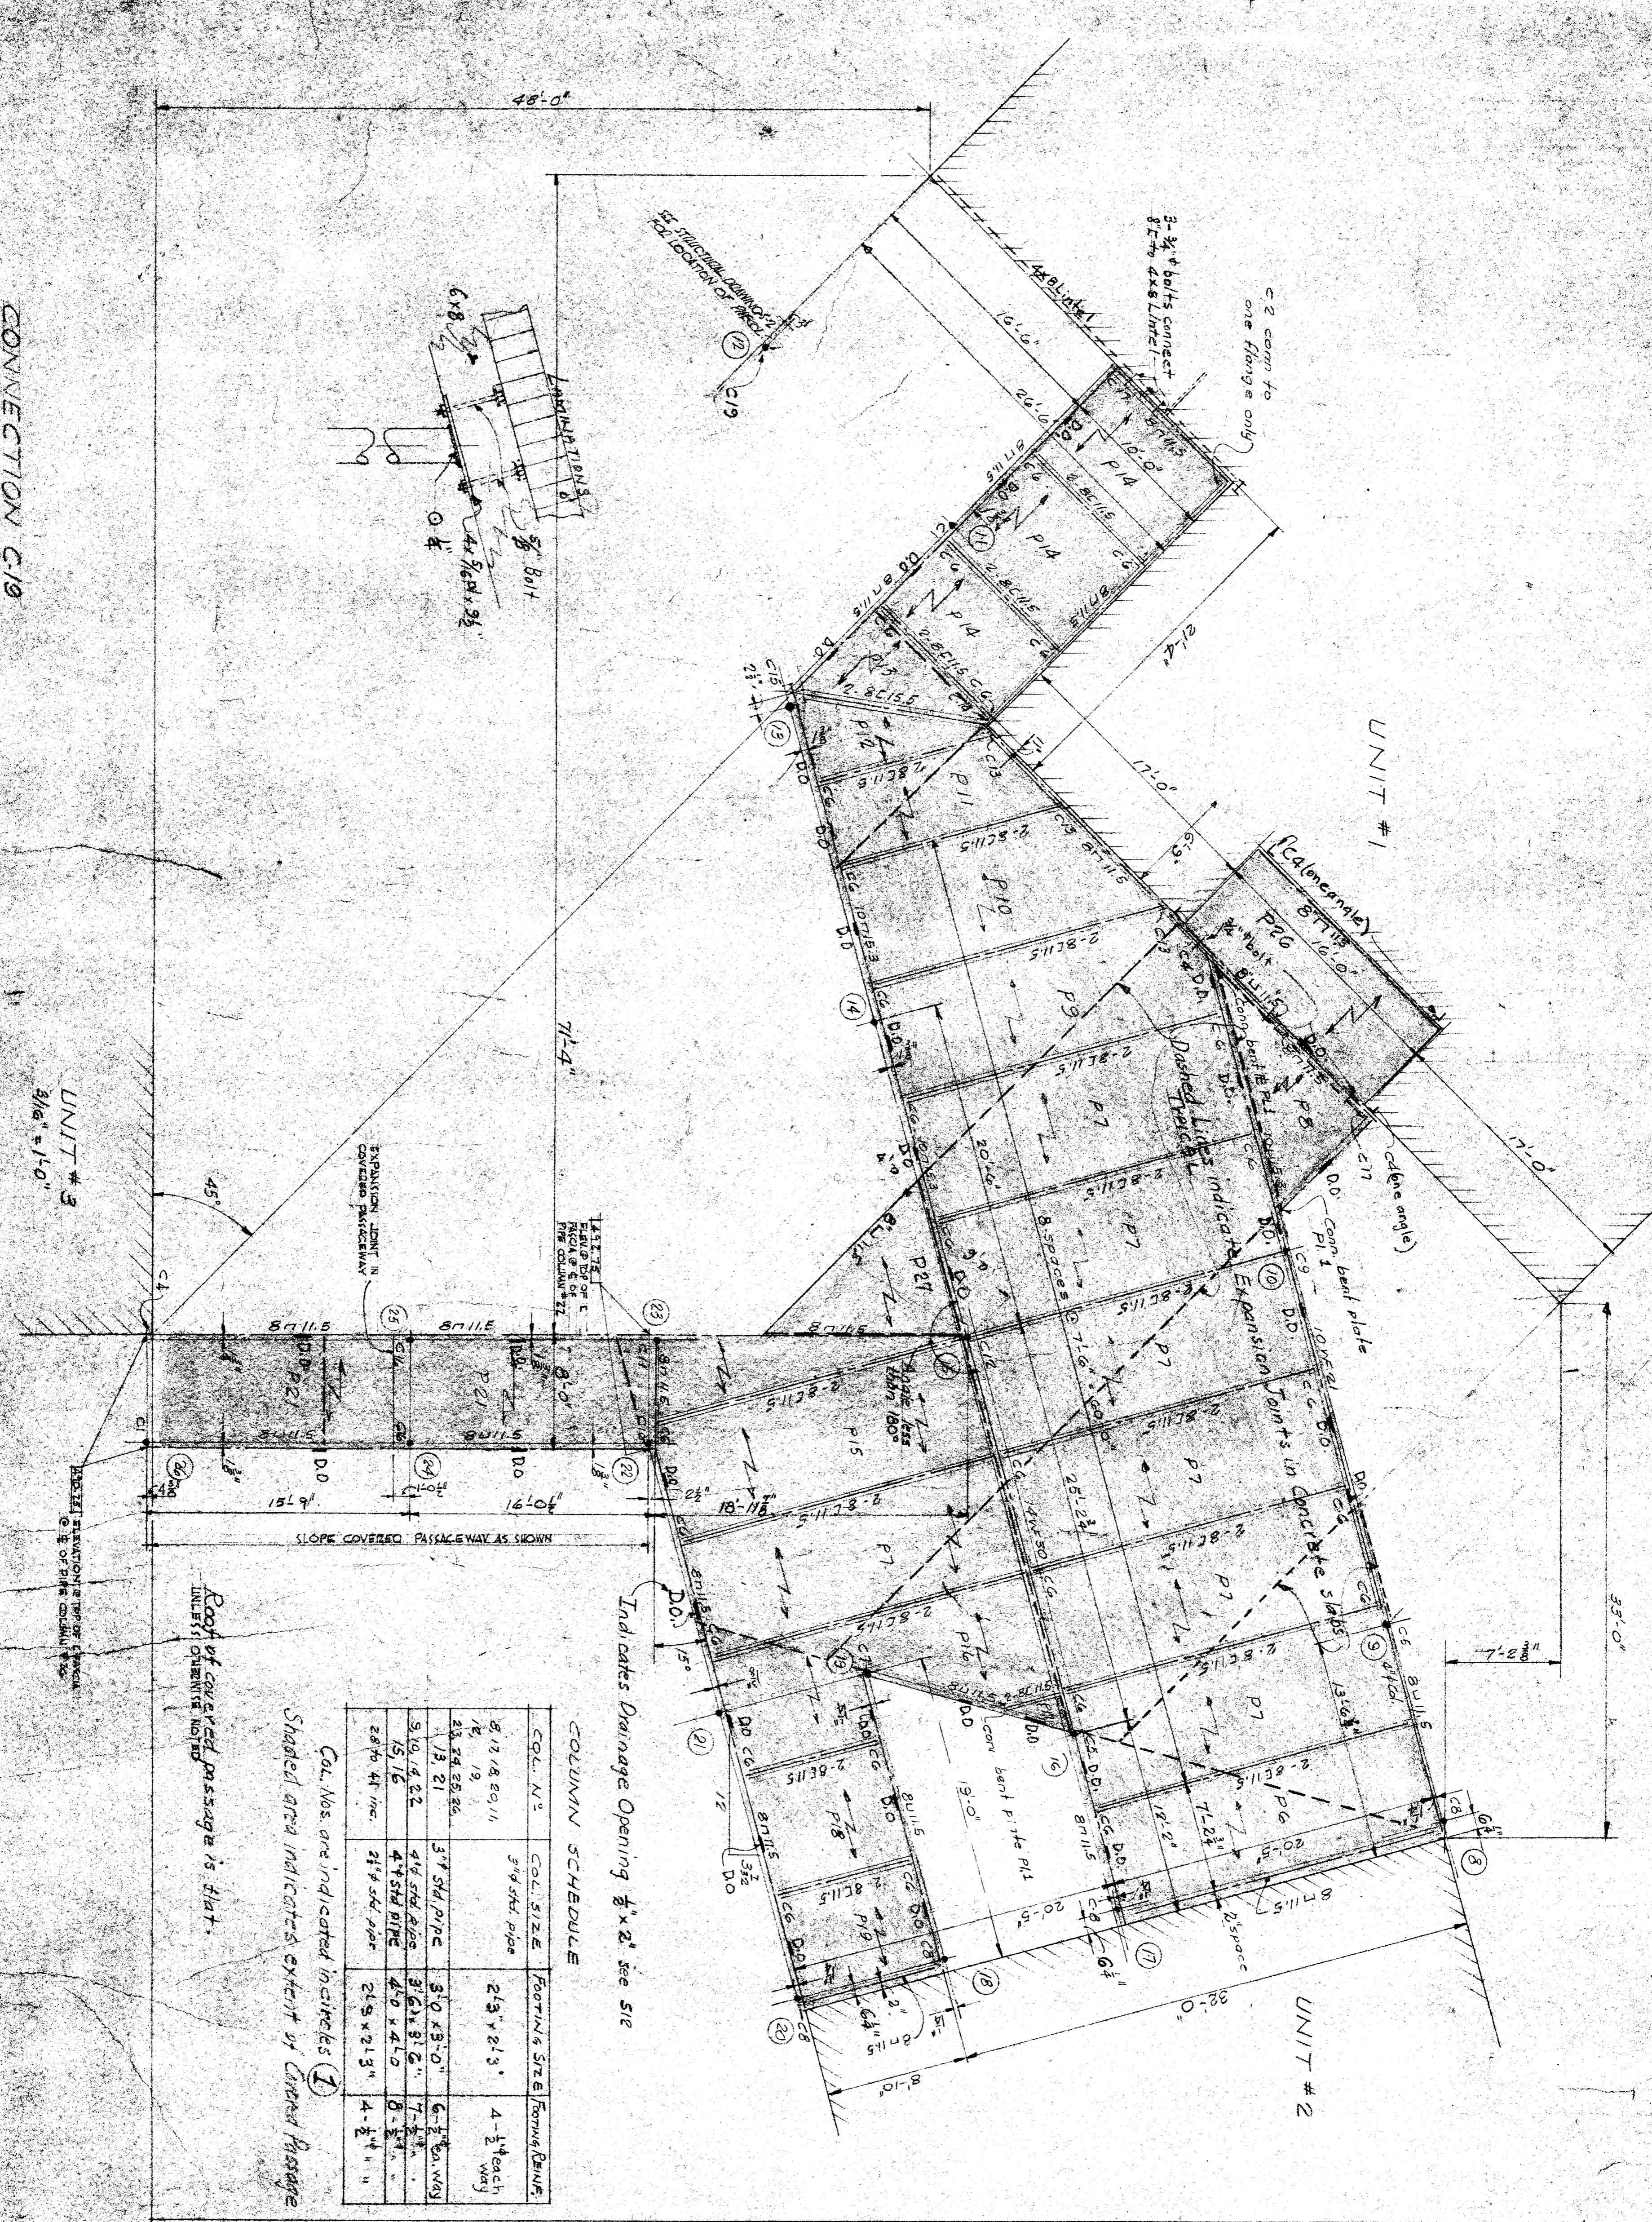


Indicates Drainage Opening 1/2" x 2" see S1E

Roof of covered passageway is flat. Unless otherwise noted.

Shaded area indicates extent of Covered Passageway

Col. Nos. are indicated in circles 1

COL. N°	COL. SIZE	FOOTING SIZE	FOOTING DIMS
1, 2, 18, 20, 11	5'4" S&T PIPE	2'3" x 2'3"	4'-2" each way
15, 19,			
23, 24, 25, 26	3" S&T PIPE	3'0" x 3'0"	6'-2" each way
1, 3, 21	4" S&T PIPE	3'6" x 3'6"	7'-4" each way
3, 10, 14, 22	4" S&T PIPE	4'0" x 4'0"	8'-2" each way
15, 16	4" S&T PIPE	4'0" x 4'0"	8'-2" each way
28 to 41 inc.	2 1/2" S&T PIPE	2'9" x 2'3"	4'-2" each way

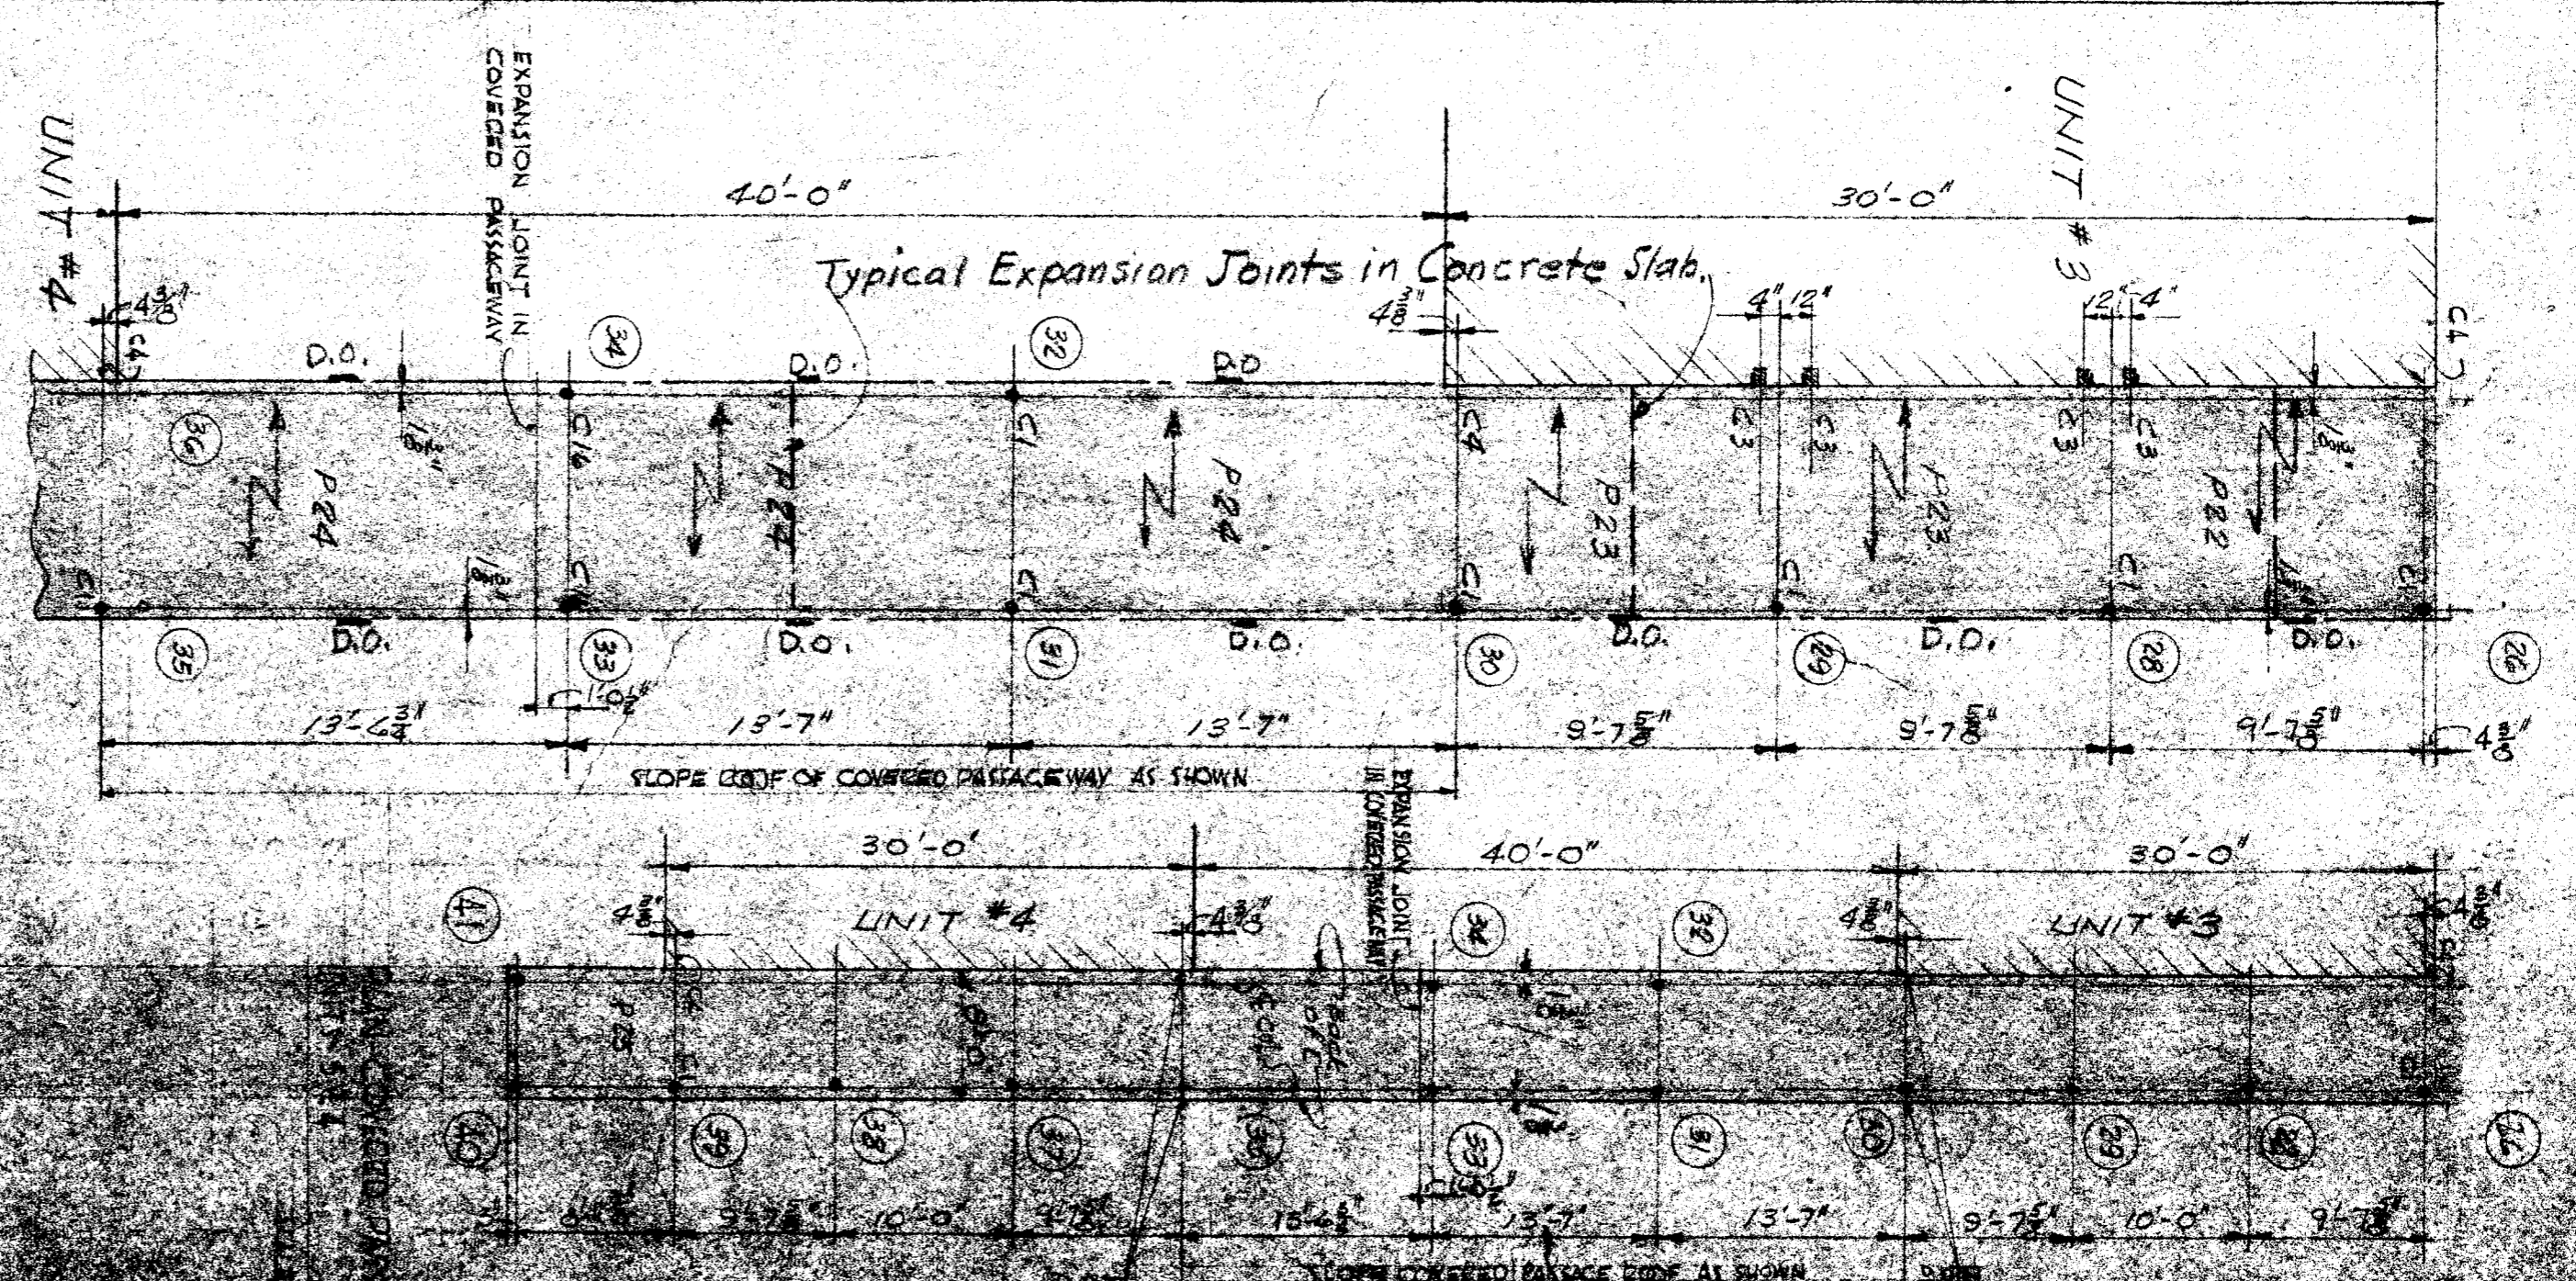

COVERED PASSAGEWAY
CONNECTIONS - TYPICAL UNIT
SCALE 1/8" = 1'-0"