
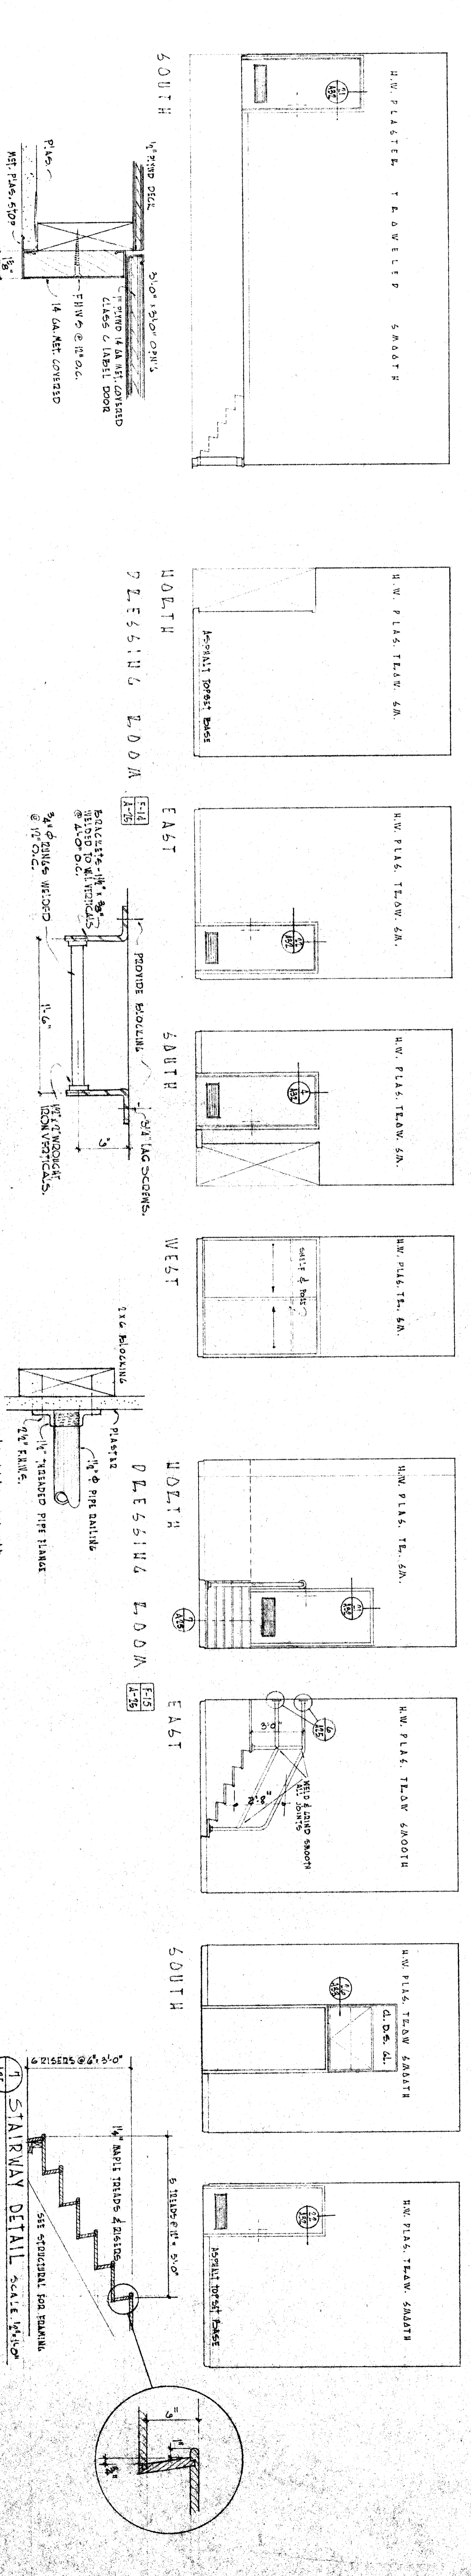


INTERIOR ELEVATIONS OF MULTI-PURPOSE ROOM

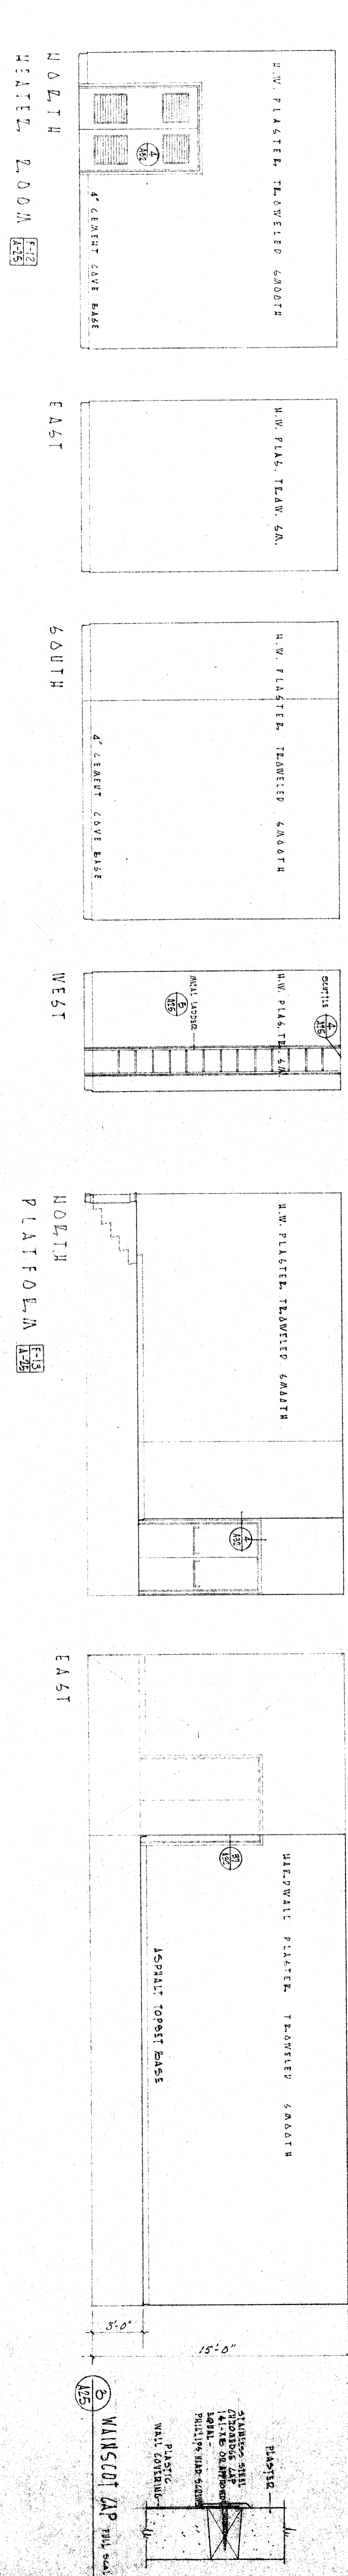

SCUTTLE DETAIL SCALE 3/4"=1'-0"

METAL LADDER DETAIL SCALE 3/4"=1'-0"

PIPE RAILING ATTACHMENT SCALE 3/4"=1'-0"

INTERIOR ELEVATIONS OF ROOMS F-11 THROUGH F-15 SCALE 1/4"=1'-0"

DATE: 8/15/54 APPROVED: [Signature] OFFICE OF SUPERINTENDENT OF SCHOOLS STATE OF CALIFORNIA DEPARTMENT OF PUBLIC WORKS DIVISION OF ARCHITECTURE	CHECK AND VERIFY ALL DIMENSIONS AND CONDITIONS AT JOB SITE BEFORE PROCEEDING WITH THE WORK. REPORT ANY DISCREPANCIES TO THE ARCHITECT. BAKERSFIELD CITY SCHOOLS 1600 W. ST. BAKERSFIELD CALIF. BOARD OF EDUCATION	ARCHITECT: WASHINGTON JUNGLE ARCHITECTS LAFAYETTE CITY SCHOOL DISTRICT ROBERT AVENUE CALIFORNIA	ARCHITECT: ERNEST L. MCCOY A.I.A. ARCHITECT BAKERSFIELD CALIFORNIA
--	--	---	--