


PANEL 4				TYPE: NIAE-A5, FLOOR WTS.

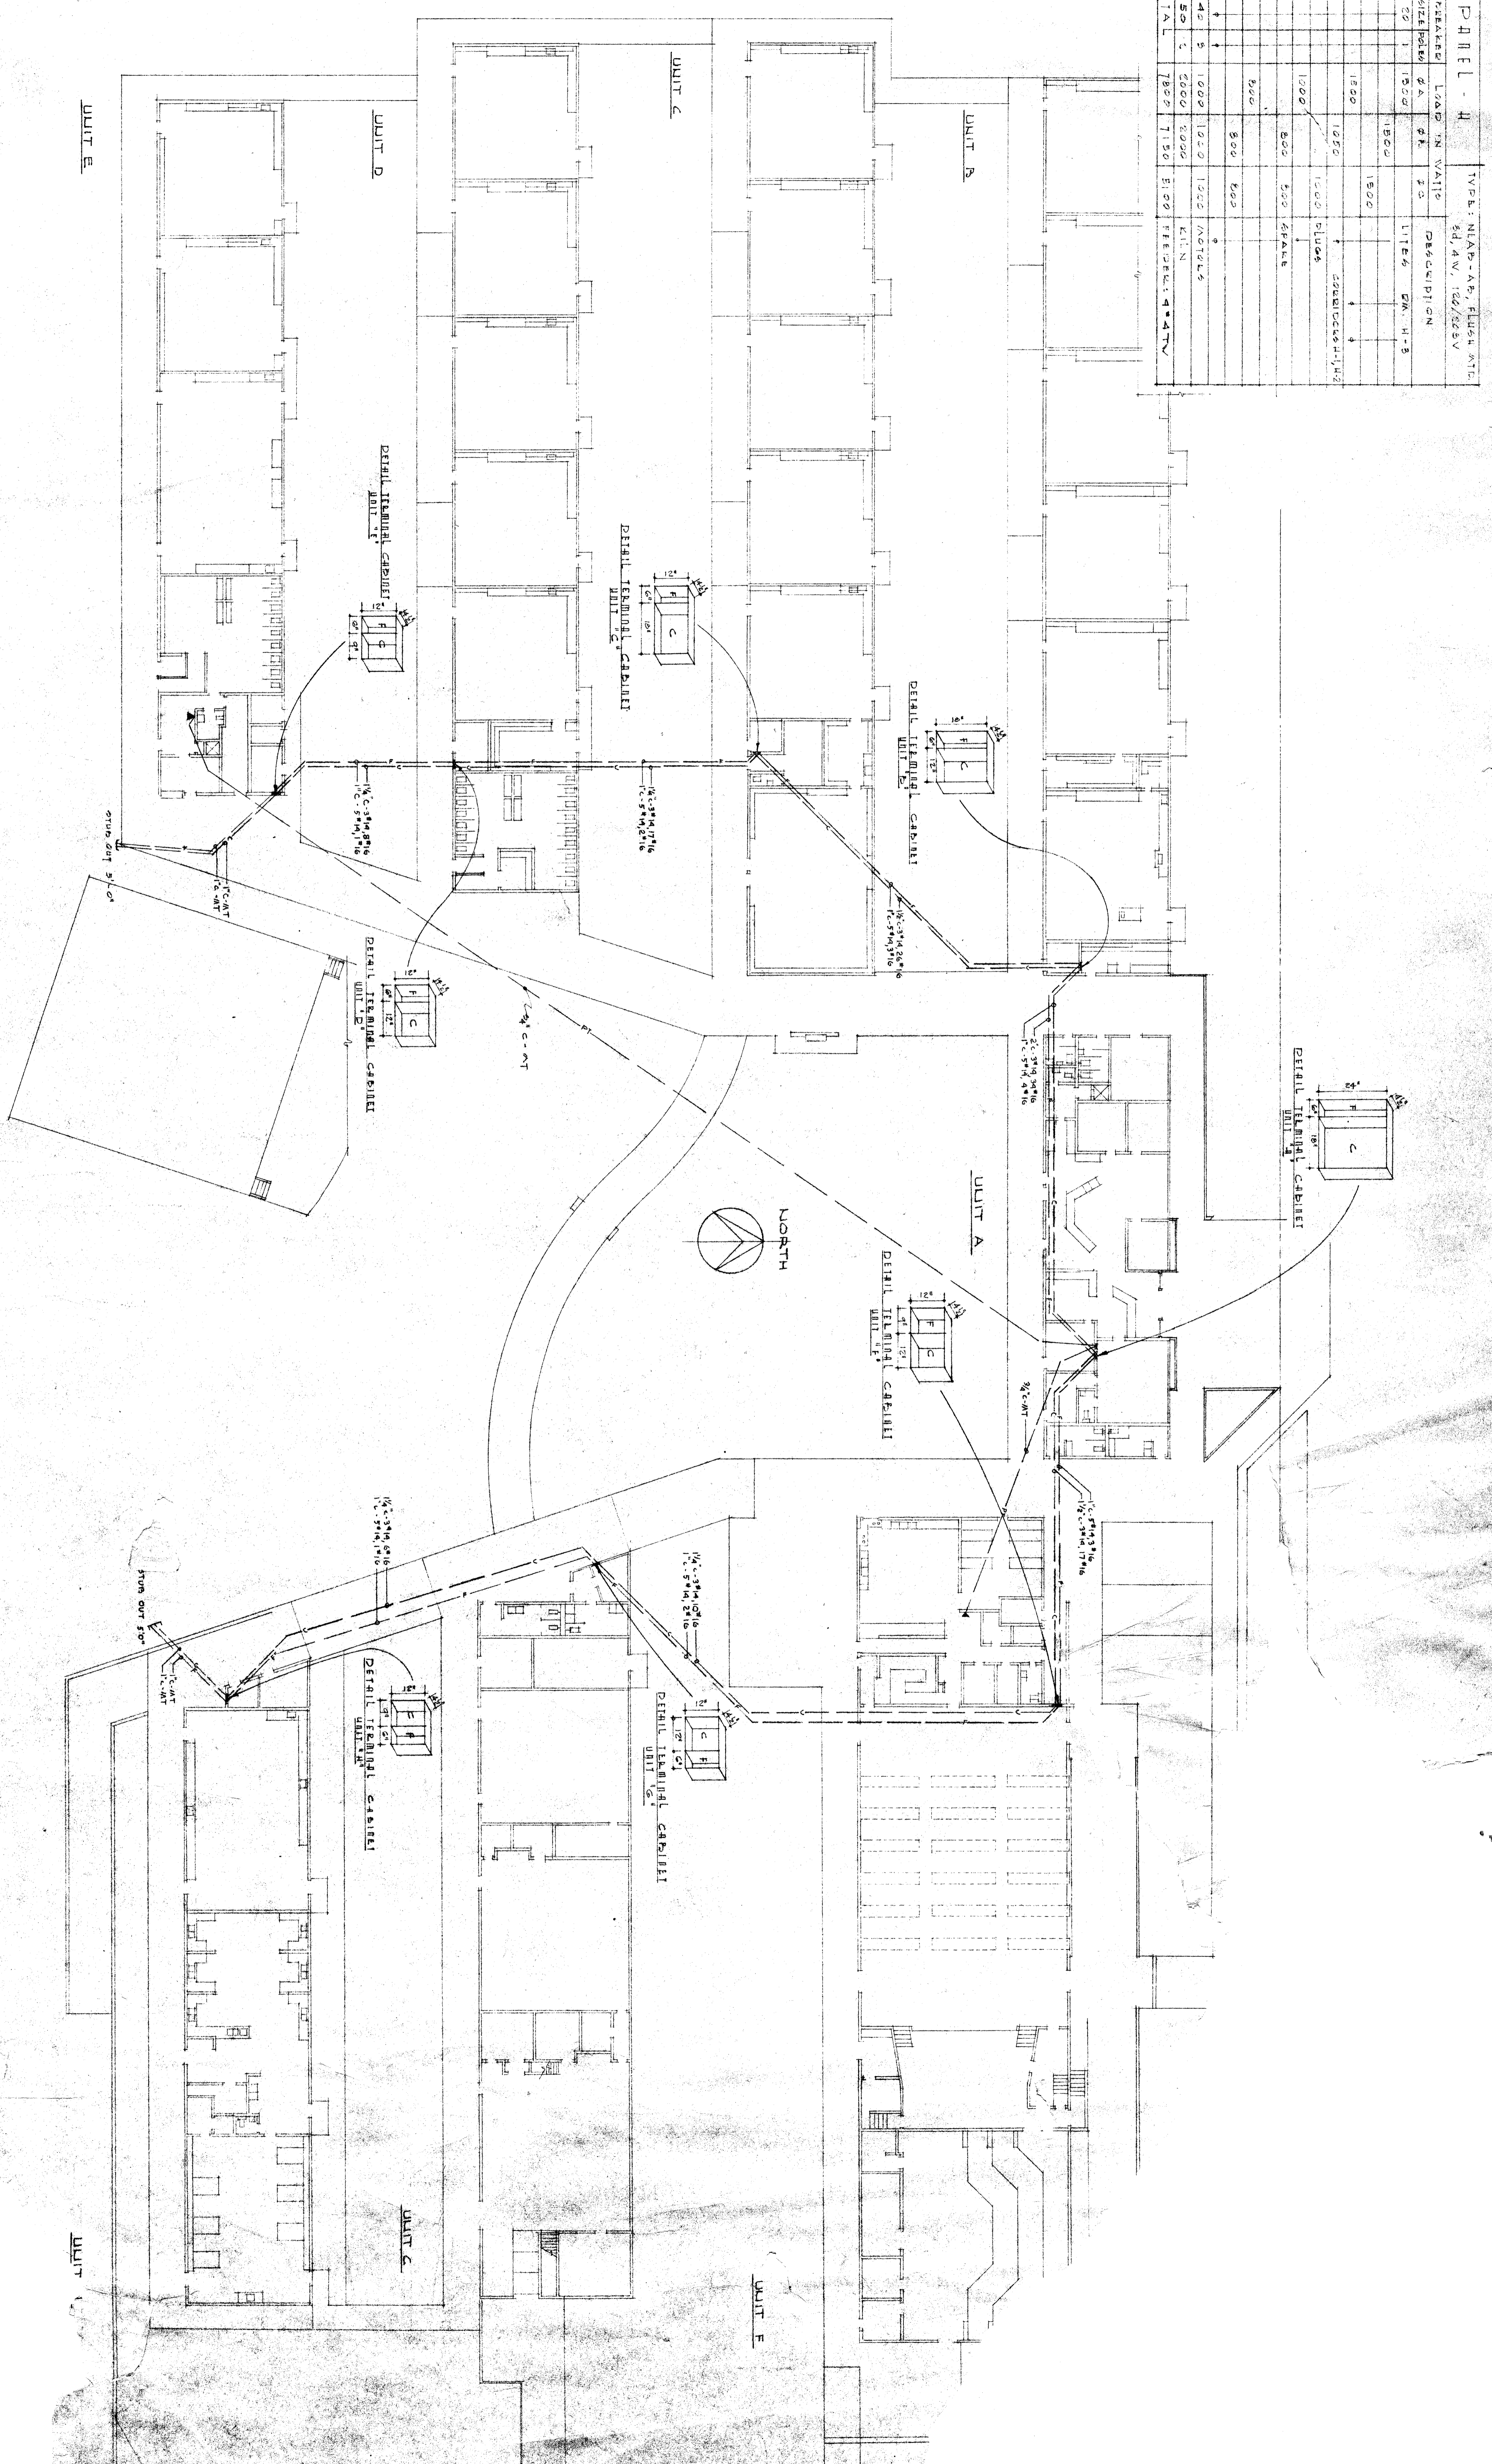

PLAT PLAN
SCALE 1/8" = 1'-0"

1 3/4" 16 3/8"

CHECK AND VERIFY ALL DIMENSIONS AND CONDITIONS OF JOB SITE BEFORE PROCEEDING WITH THE WORK. REPORT ANY DISCREPANCIES TO THE ARCHITECT.

20 3/5/57
Edward Lowe

EDWARD LOWE
ELECTRICAL ENGINEER
1012 COLTON ST.
PASADENA, CALIFORNIA

OFFICE OF SUPERINTENDENT OF SCHOOLS
APPROVED
DATE

STATE OF CALIFORNIA
DEPARTMENT OF PUBLIC WORKS
DIVISION OF ARCHITECTURE

STATE OF CALIFORNIA - DEPARTMENT OF PUBLIC WORKS
DIVISION OF ARCHITECTURE
APPROVED
DATE

APPROVED
DATE

WASHINGTON JR. HIGH SCHOOL
BAKERSFIELD CITY SCHOOL DIST.
BAKERSFIELD CALIFORNIA

ERNEST
2811 N. ST.
BAKERSFIELD