
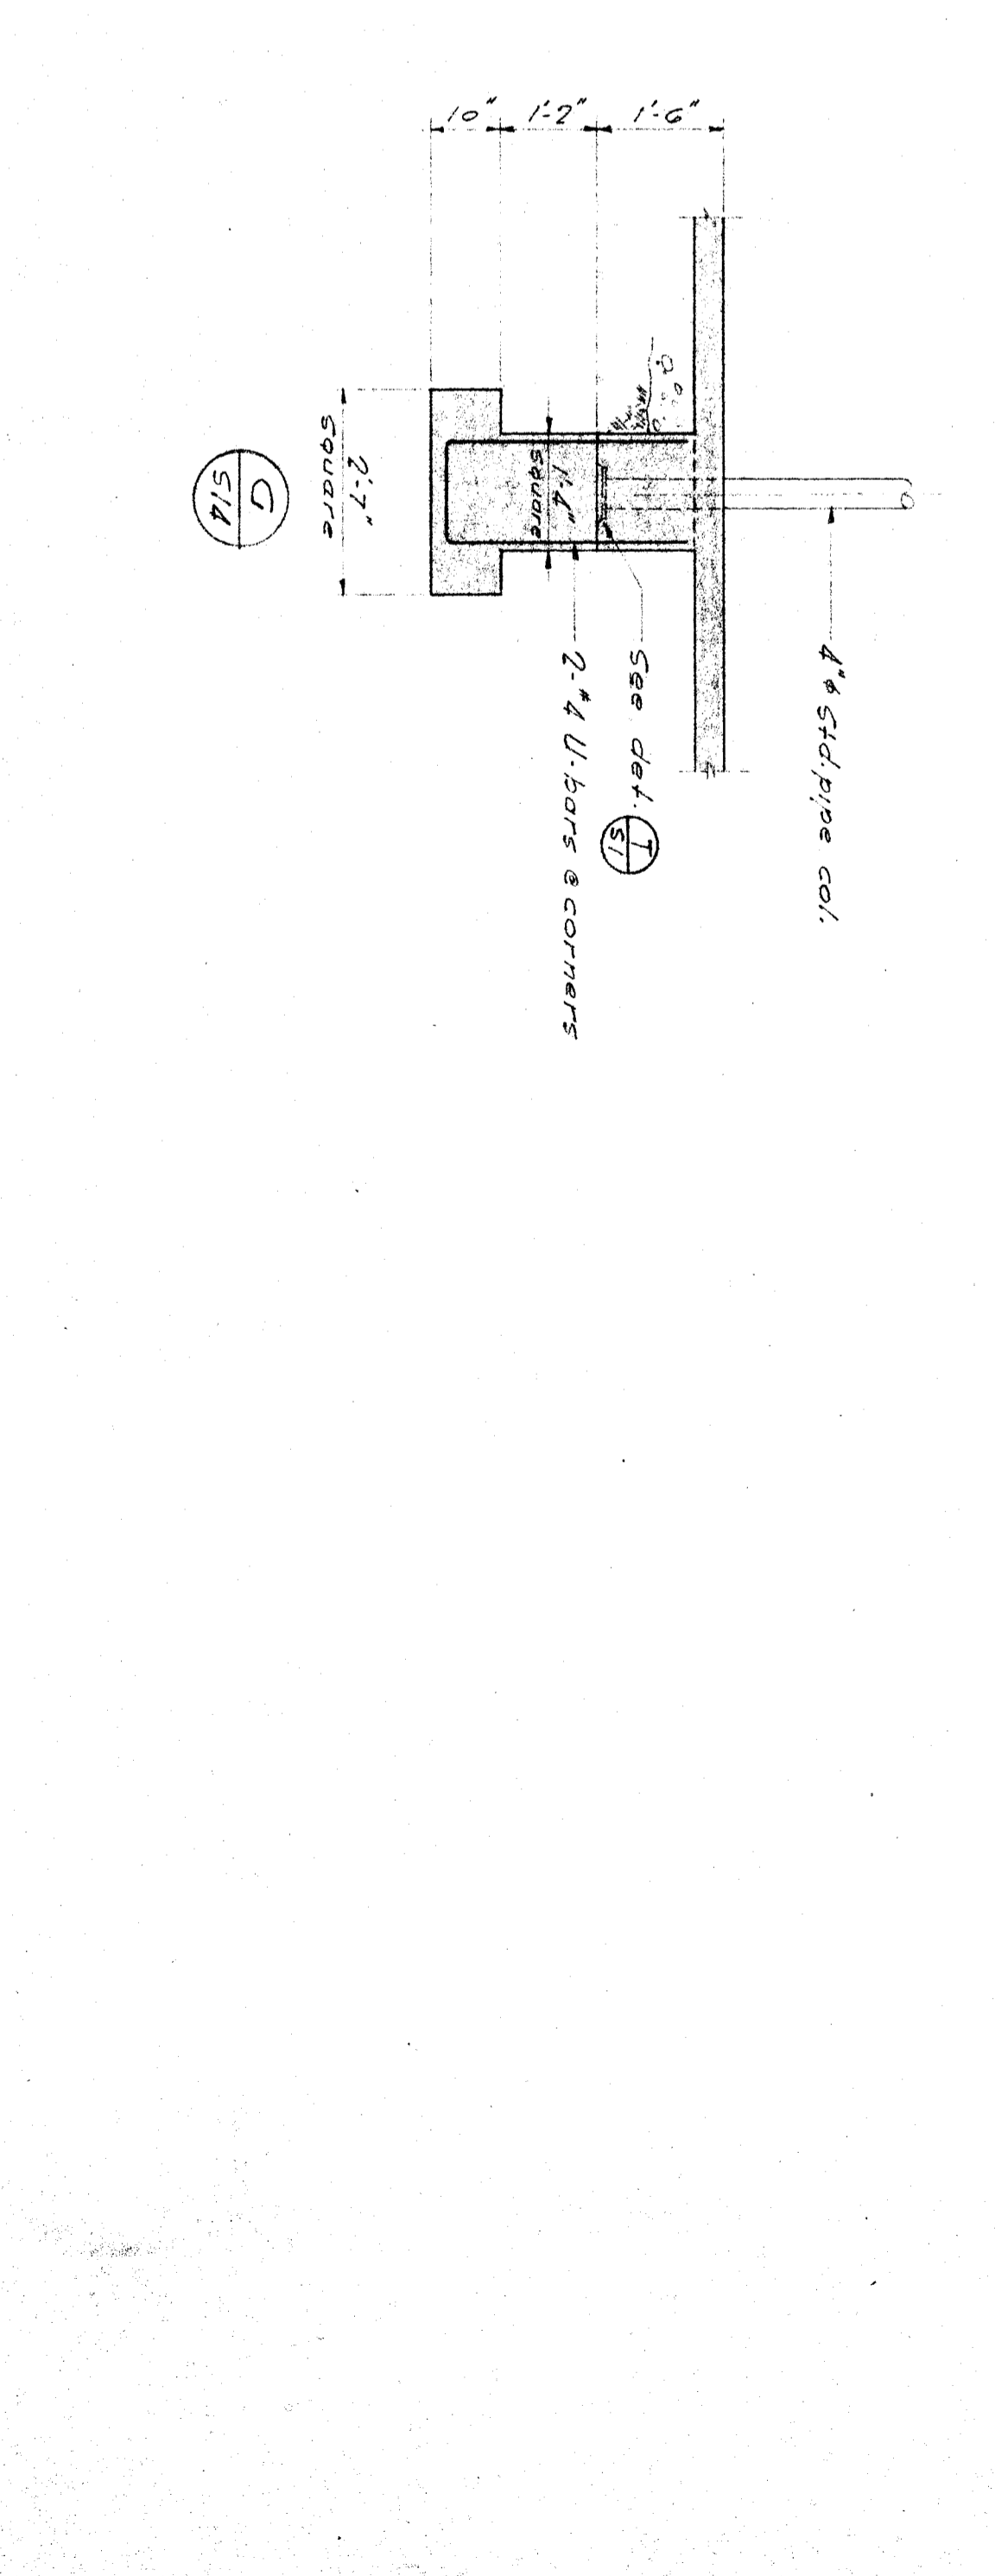


SECTION THRU MULTI-PURPOSE ROOM  
UNIT "E"  
Scale: 1/8" = 1'-0"

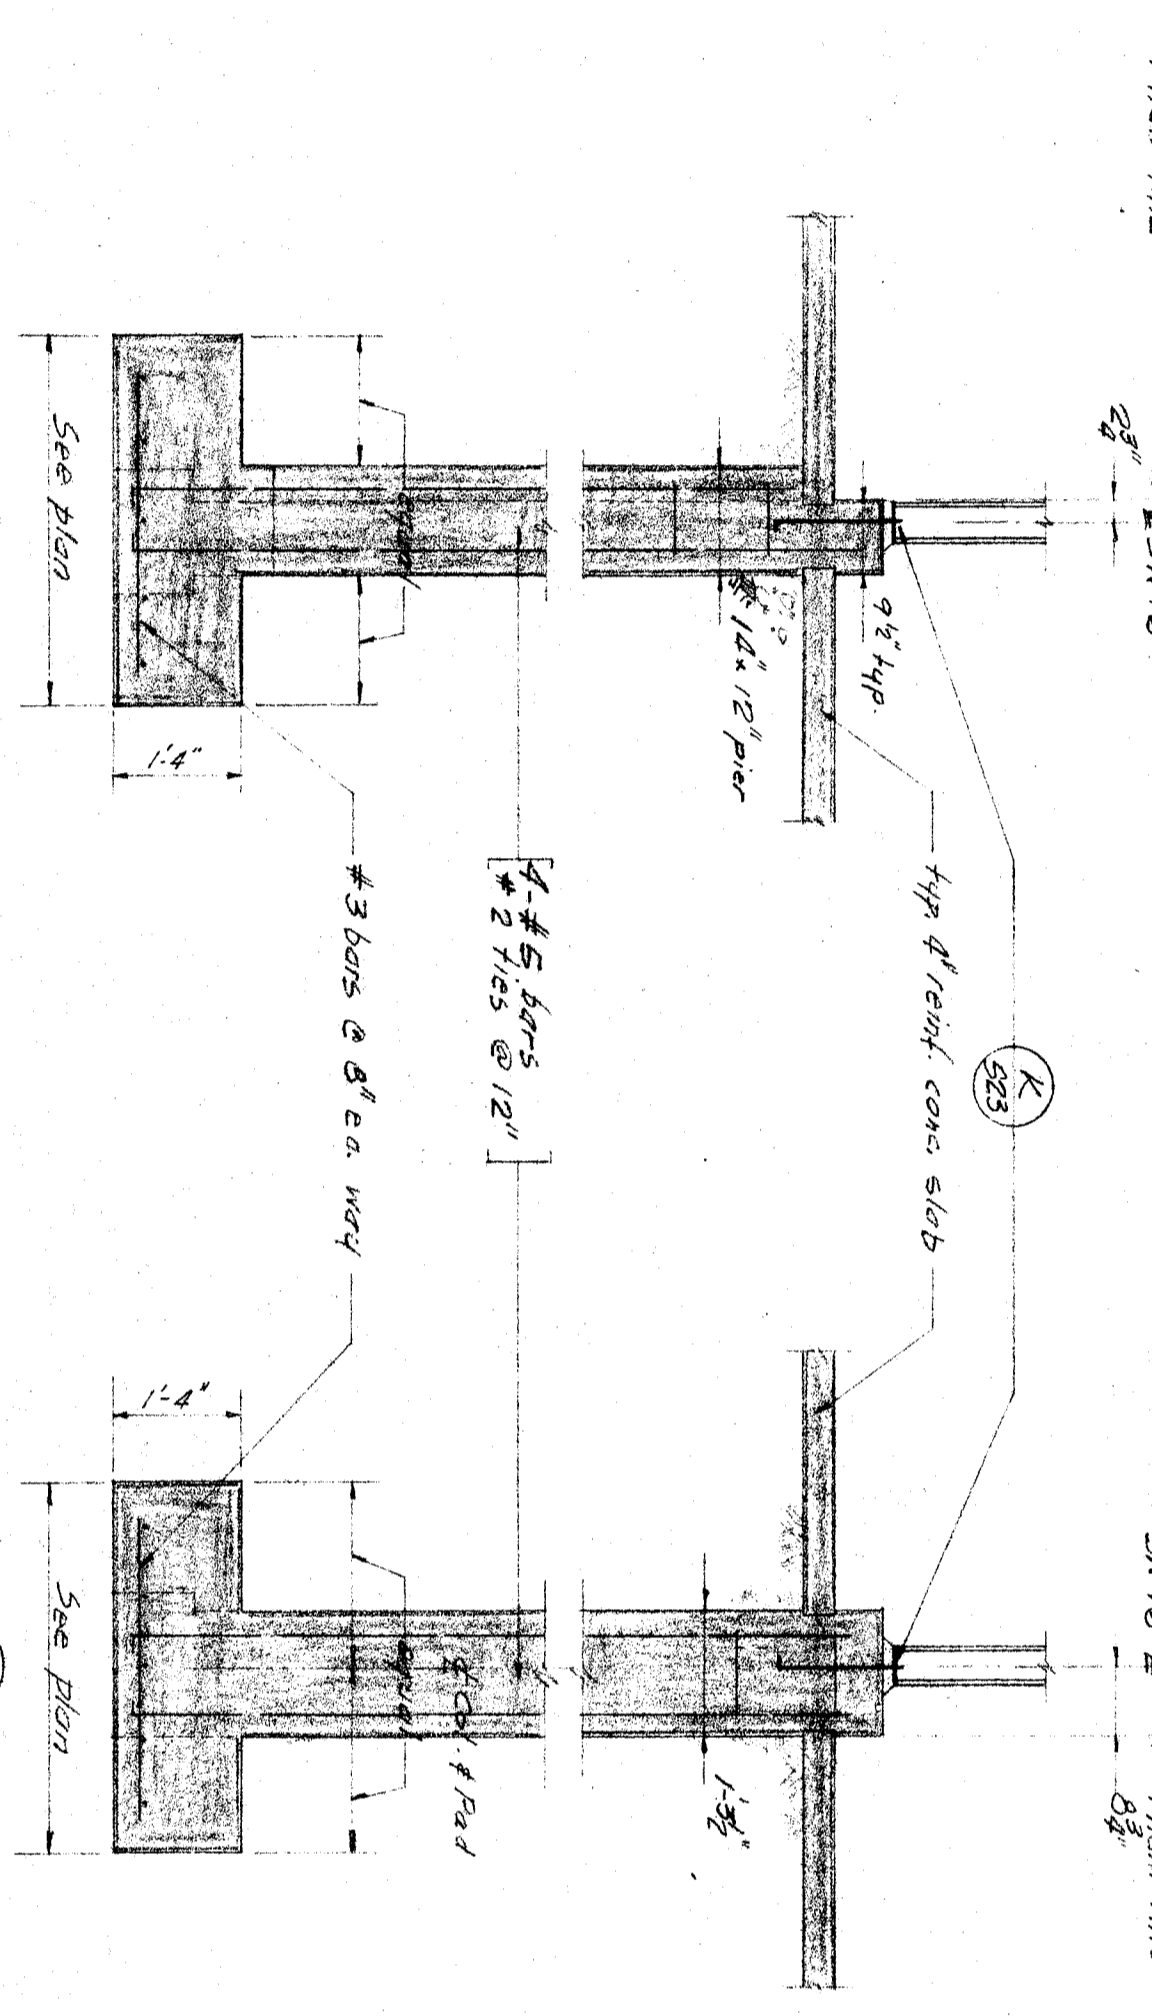

BAKERSFIELD, CALIF. BOARD OF EDUCATION	APPROVED DATE	WASHINGTON JR. HIGH SCHOOL BAKERSFIELD CITY SCHOOL DISTRICT MOBLE AVENUE BAKERSFIELD CALIFORNIA	ERNEST L. MCCOY A.I.A. ARCHITECT 2011 N STREET BAKERSFIELD CALIFORNIA	DATE DRAWN CHECKED BY
--	--	---	---	--	------------------	--	---	--------------------------------

TYPICAL CROSS SECTION UNIT "E"