





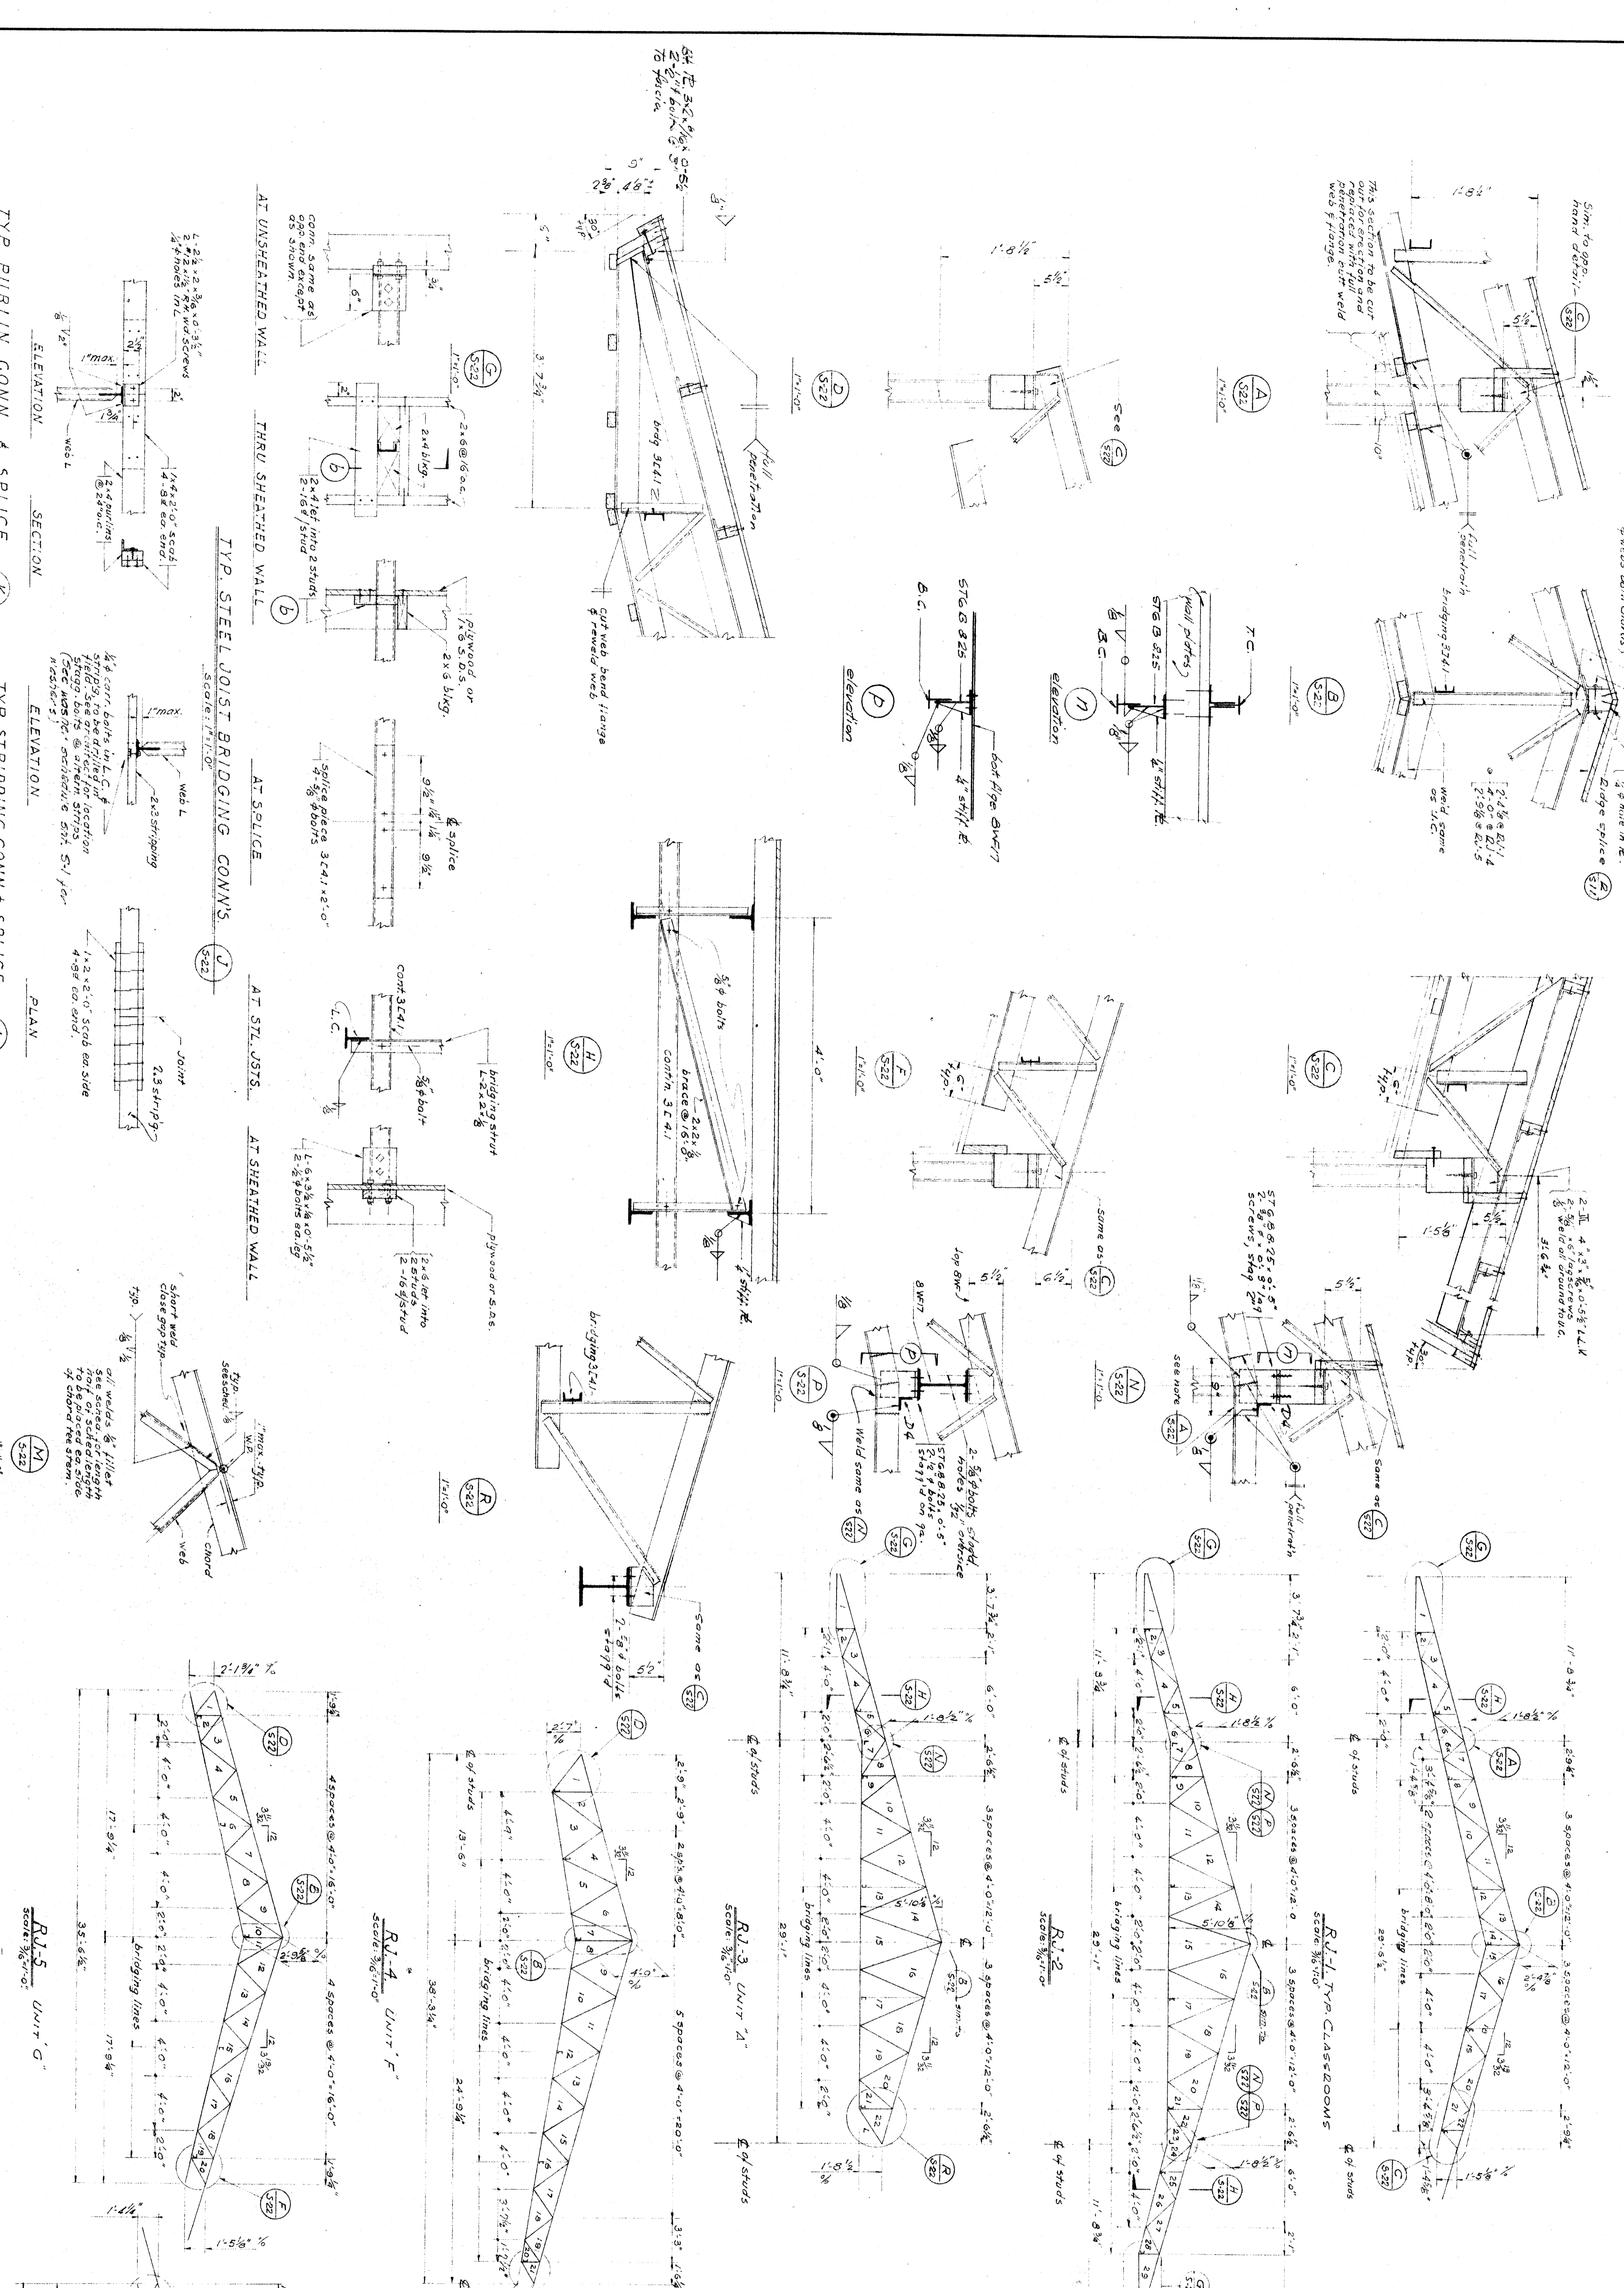

28/1/54
 HILLMAN & HOWELL
 STRUCTURAL ENGINEERS
 1000 L ST. BAKERSFIELD CALIF.
 OFFICE OF SUPERINTENDENT OF SCHOOLS
 DEPARTMENT OF PUBLIC WORKS
 DIVISION OF ARCHITECTURE
 STATE OF CALIFORNIA
 BAKERSFIELD CITY SCHOOLS
 1000 L ST. BAKERSFIELD CALIF.
 BOARD OF EDUCATION
 WASHINGTON JUNIOR HIGH SCHOOL
 BAKERSFIELD CITY SCHOOL DISTRICT
 NOBLE AVENUE
 BAKERSFIELD CALIFORNIA
 ERNEST L. MCCOY A.I.A. ARCHITECT
 2811 H STREET
 BAKERSFIELD CALIFORNIA

69
 TYPICAL ROOF JOIST DETAILS
 CHECK AND VERIFY ALL DIMENSIONS AND CONDITIONS AT JOB SITE BEFORE PROCEEDING WITH THE WORK. REPORT ANY DISCREPANCIES TO THE ARCHITECT.
 APPROVED DATE
 DRAWN BY
 CHECKED BY
 SHEET NO.
 OF