





KLASSEN CORPORATION
 Architecture
 Planning
 Construction
 2021 Westwind Drive
 Bakersfield, CA 93301
 (805) 327-0875



**BAKERSFIELD CITY SCHOOL DISTRICT
 WAYSIDE ELEMENTARY SCHOOL MODERNIZATION
 BAKERSFIELD, CALIFORNIA**

Sheet title: **BOILER ROOM / CHILLER & ICE STORAGE YARD PLAN**

WAYSIDE ELEMENTARY SCHOOL
 BAKERSFIELD CITY SCHOOL DISTRICT
 1000 MING AVENUE

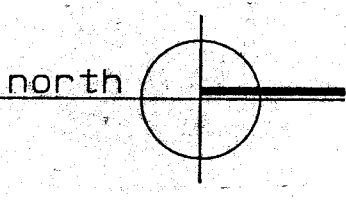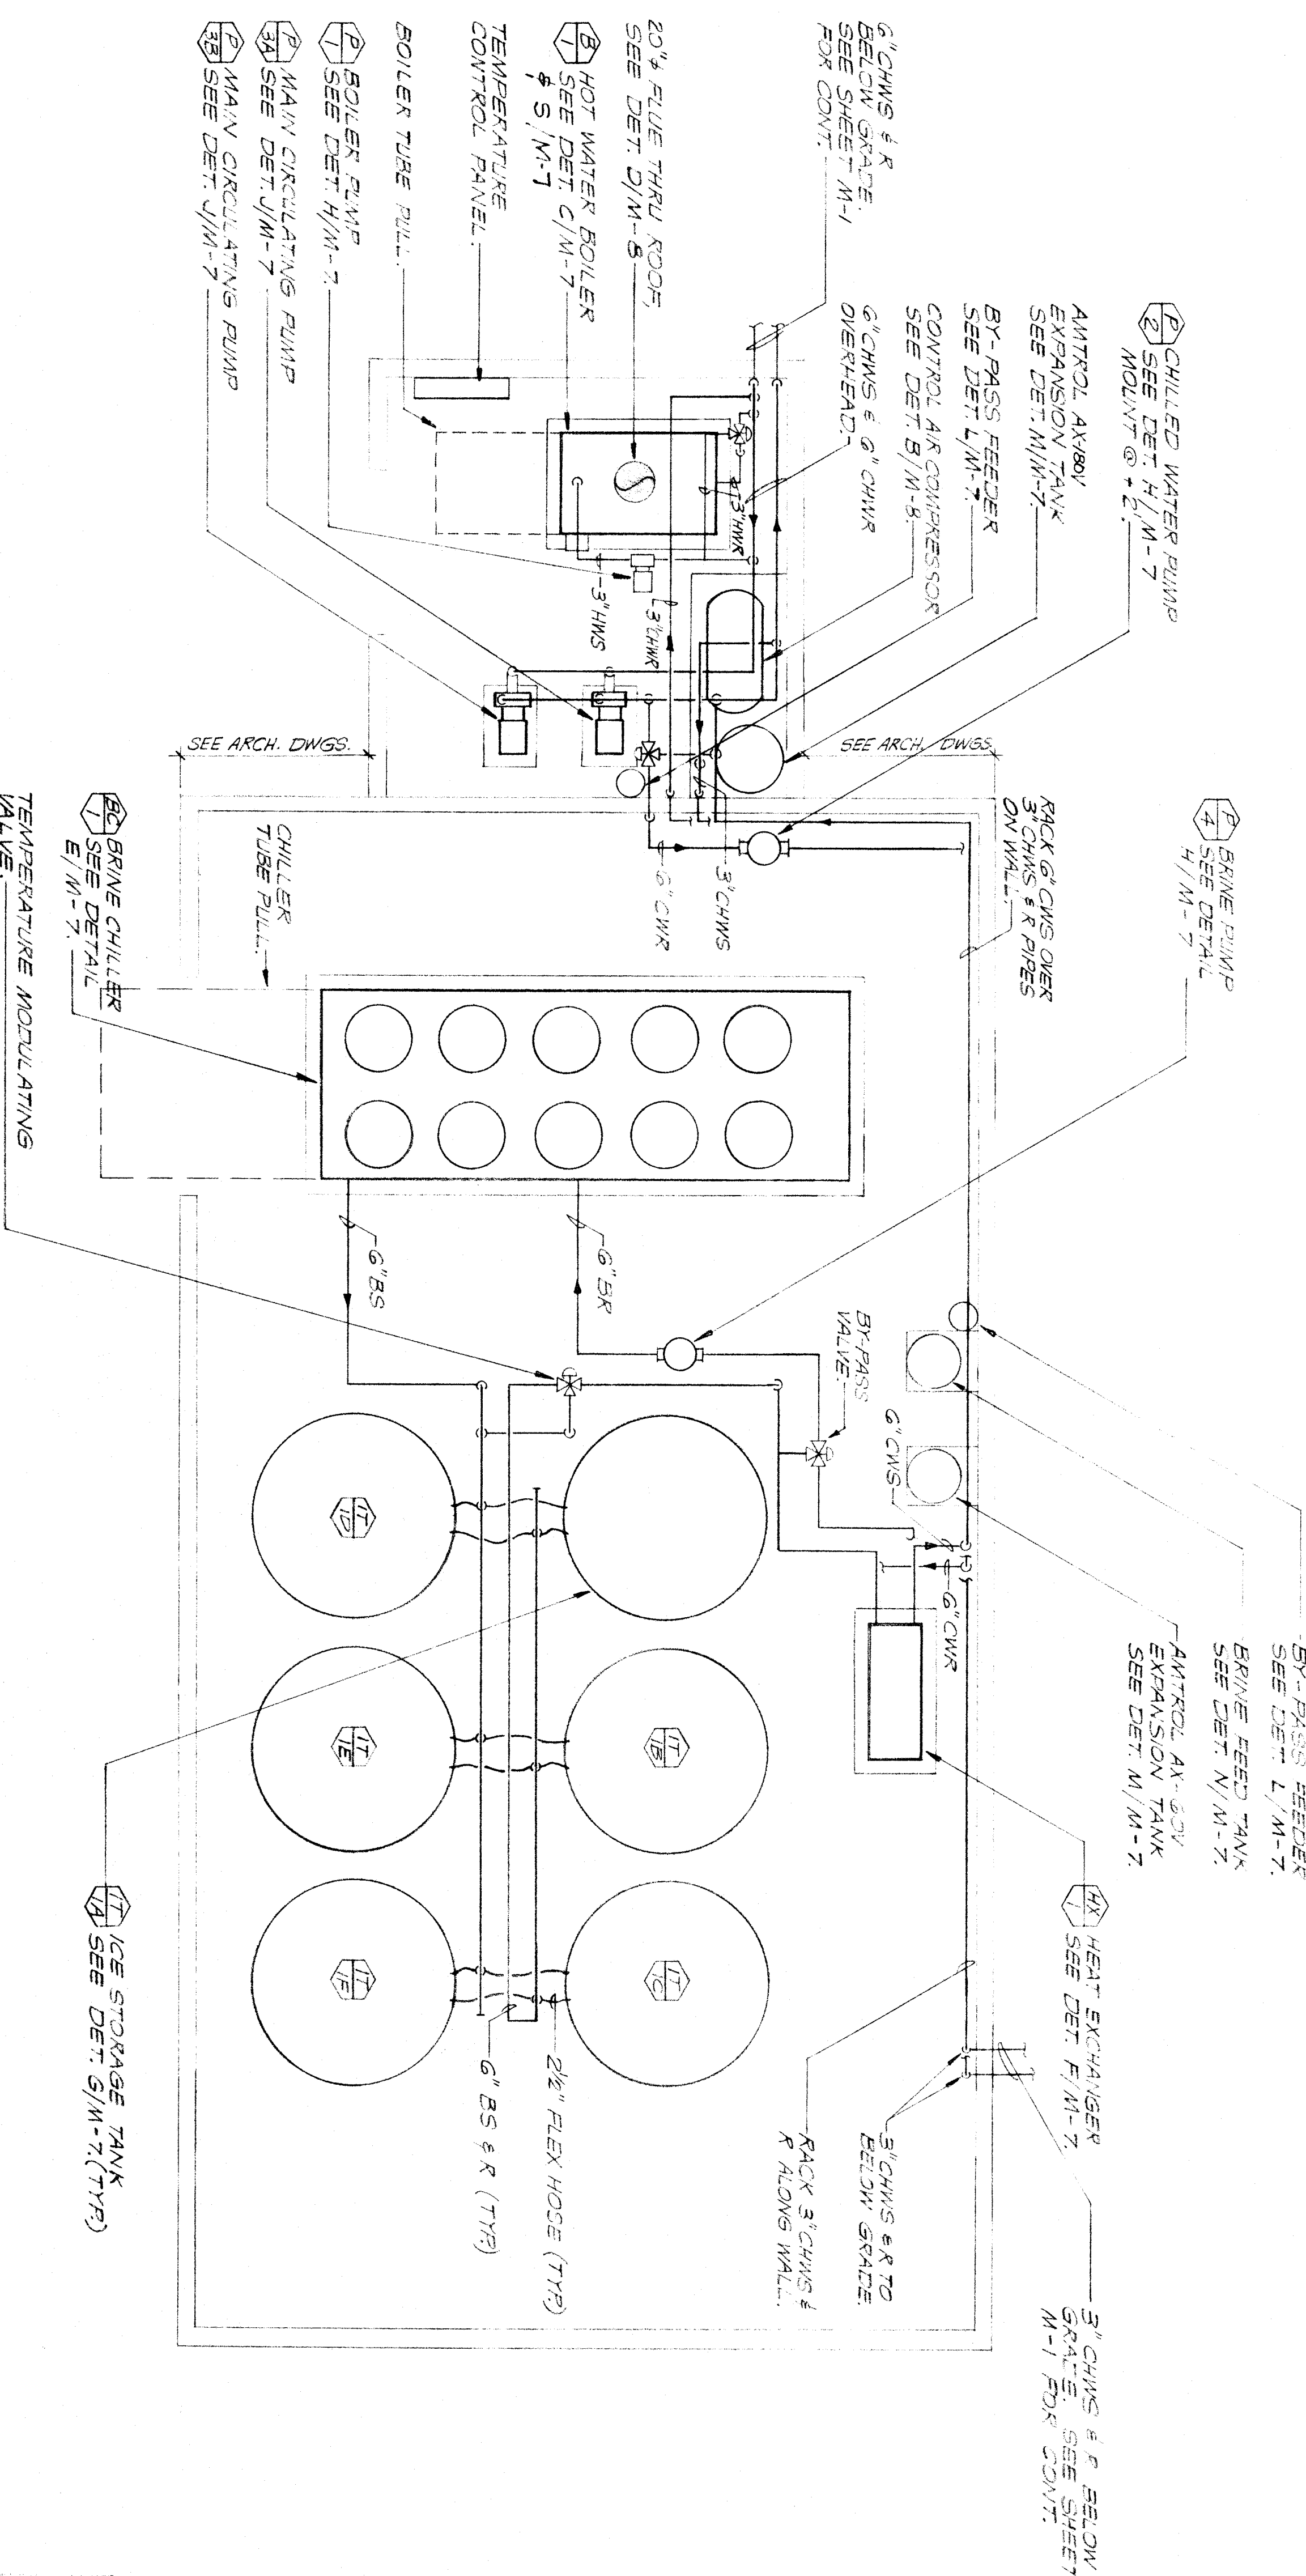

BOILER ROOM/CHILLER & ICE STORAGE YARD PLAN
 SCALE: 1/4"=1'-0"

