


EXTERIOR NORTH WALLS CLASSROOM
 INTERIOR NORTH WALLS CLASSROOM
 EXTERIOR SOUTH WALLS CLASSROOM
 INTERIOR SOUTH WALLS CLASSROOM
 EXTERIOR OPENING WALLS CLASSROOM
 INTERIOR OPENING WALLS CLASSROOM

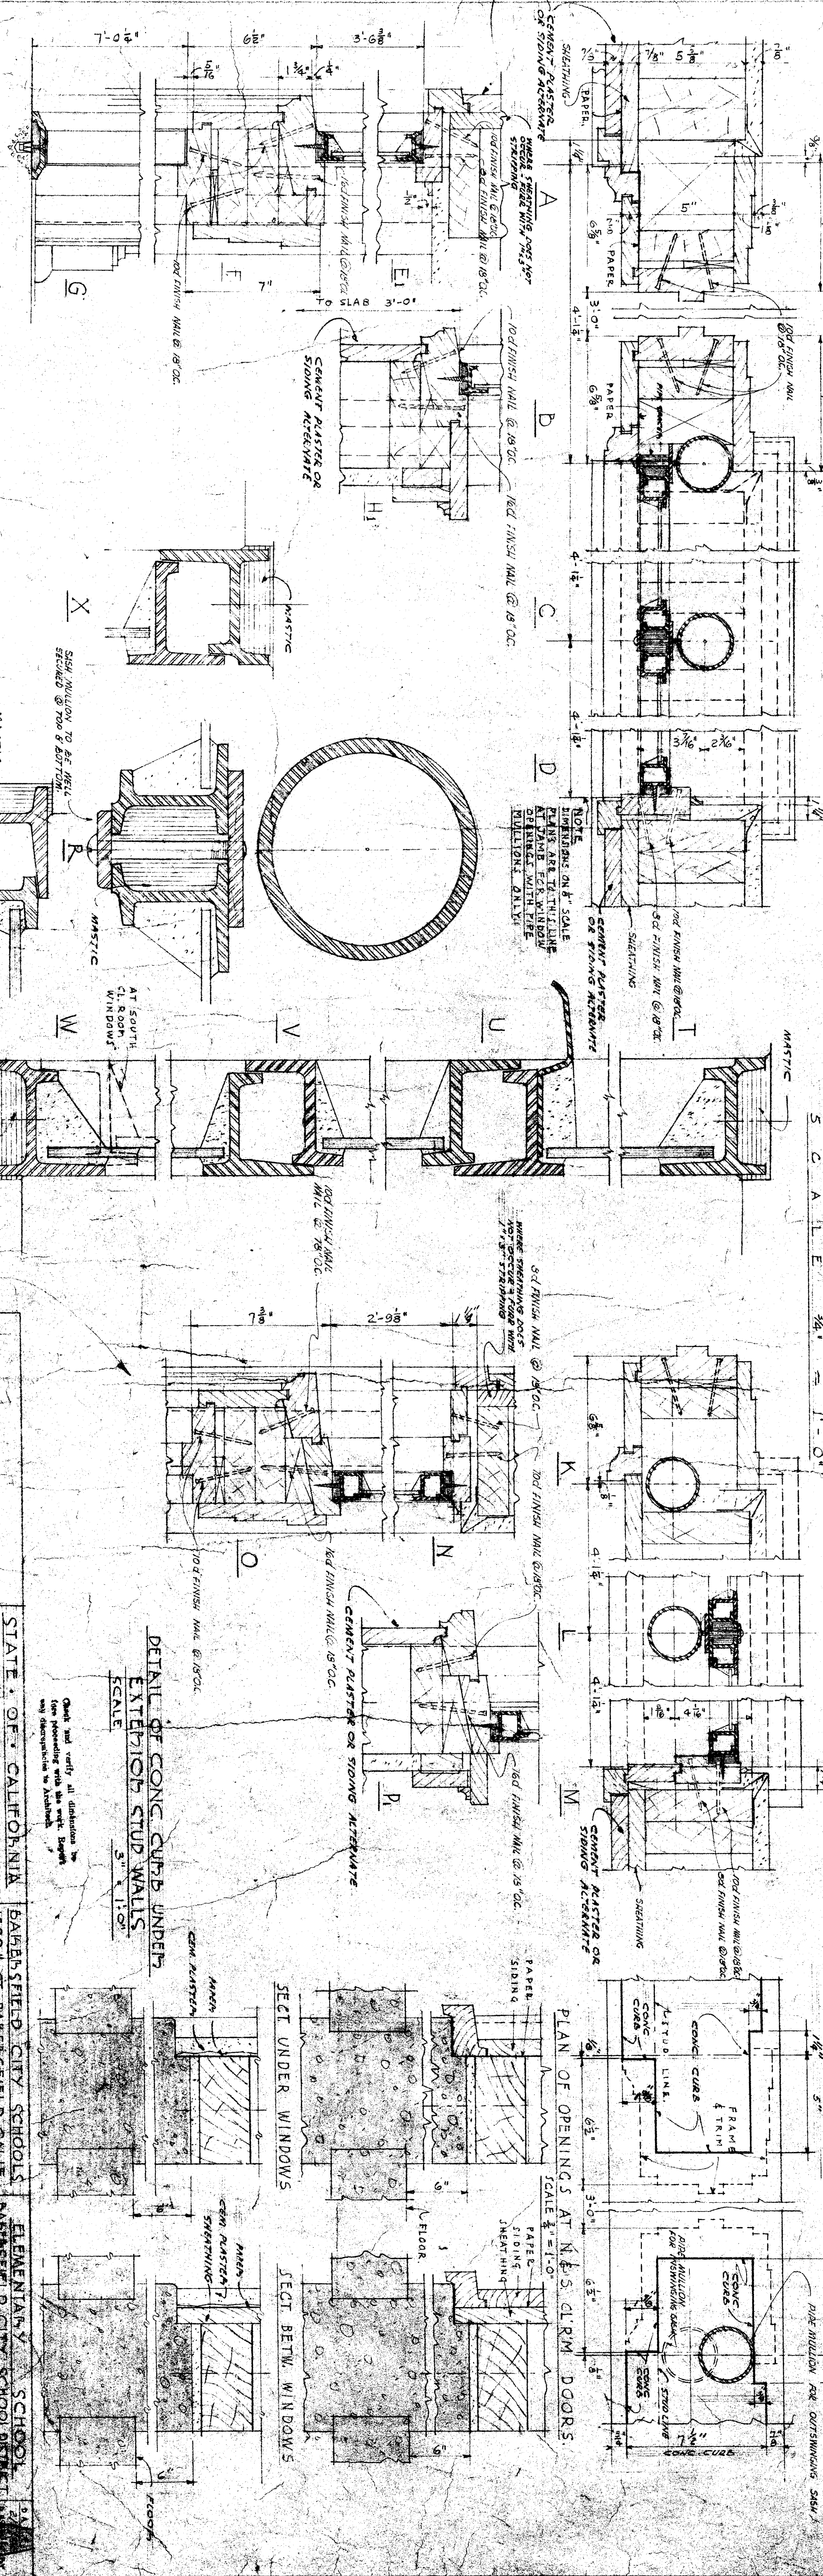

DETAILS OF TYPICAL CLASSROOM WINDOW & DOOR FRAMES

STATE OF CALIFORNIA



NOTE: FOR TYPICAL INTERIOR DOOR FRAME SEE SHEET A-10



