


BLDG'S #	APPLICATION NUMBERS	BLDG'S USE
BLDG A	R11	MULTIPURPOSE/ART/RECREATION
BLDG B	3222	5 CLASSROOMS
BLDG C	3222	5 CLASSROOMS
BLDG D	3222	5 CLASSROOMS
BUILDING GROUPS	FINES	OCCUPANT GROUPS	TYP OF CONST	BASIC ALLOWABLE AREA	ACTUAL AREA	AREA INCREASE CALCS	INCREASED ALLOWABLE AREA	MIXED OCCUPANCY RATIO	OCCUPANCY SEPARATION WALLS/FIRE RATING	AREA SEPARATION WALLS/FIRE RATING
F	-	E-1	VN	9100	9374	N/A	N/A	N/A	N/A	N/A
G	-	E-1	VN	9100	1021	N/A	N/A	N/A	N/A	N/A
H	-	B	VN	8000	3456	N/A	N/A	N/A	N/A	N/A
I	-	E-1	VN	9100	3169	N/A	N/A	N/A	N/A	N/A
J	-	E-1	VN	9100	6379	N/A	N/A	N/A	N/A	N/A


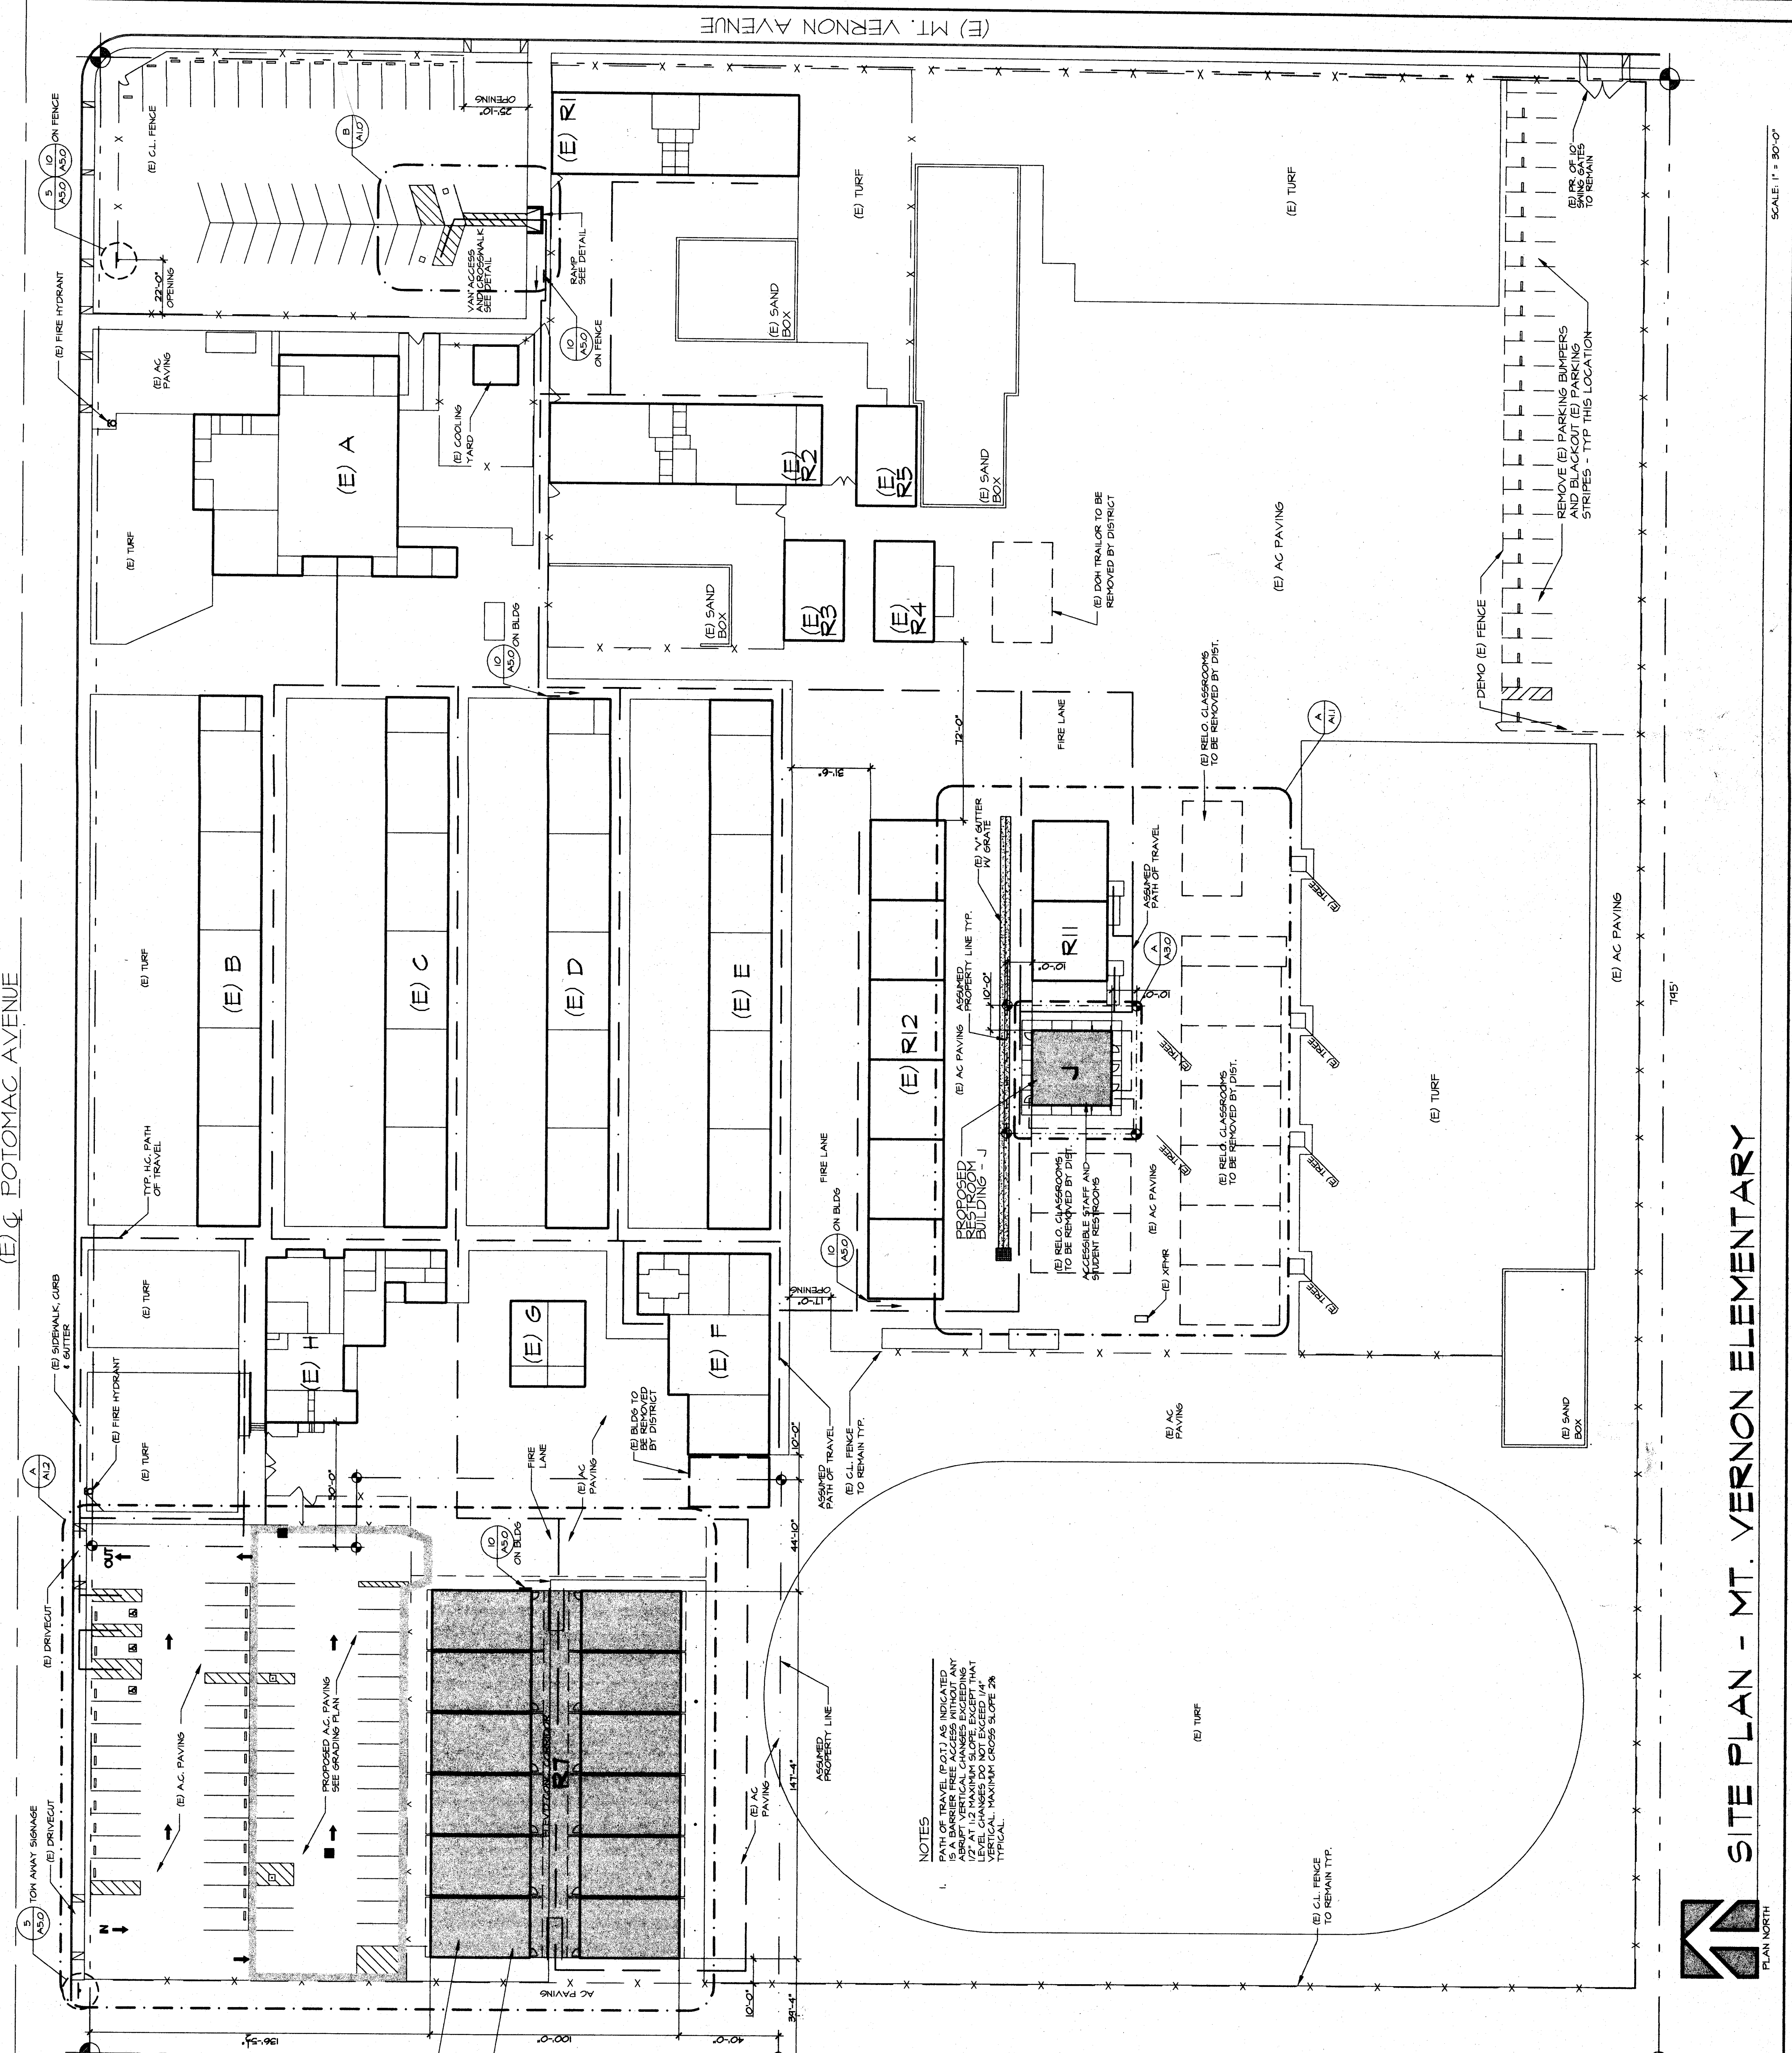

**FIRE DEPARTMENT APPROVALS**  
FIRE DEPARTMENT ACCESS, EGRESS AND GATE ENTRANCES HAVE BEEN REVIEWED FOR COMPLIANCE WITH SECTION 502 AND 506, TITLE 14  
ON FILE WITH ARCHITECT  
SIGNATURE: \_\_\_\_\_ DATE: \_\_\_\_\_  
FIRE PREVENTION SPECIALIST (805) 862-5000  
3700 W. ST. BAKERSFIELD, CA  
ON FILE WITH ARCHITECT  
SIGNATURE: \_\_\_\_\_ DATE: \_\_\_\_\_  
FIRE PREVENTION SPECIALIST (805) 862-5000  
3700 W. ST. BAKERSFIELD, CA

**PARKING LEGEND**  
REG. STALLS 85  
ADA COMP. STALLS 3  
ADA COMP. VAN ACCESS 2  
TOTAL PARKING 40

**LEGEND**  
BUILDINGS NOT PART OF THIS CONTRACT  
ACCESSIBLE PATH OF TRAVEL  
ASSUMED PROPERTY LINE  
POST W/ SIGN

