

THESE DRAWINGS AND ALL MATERIAL CONTAINED HEREIN ARE THE PROPERTY OF SILVERCREEK INDUSTRIES, INC. (SCI) AND SHALL NOT BE REPRODUCED, COPIED OR OTHERWISE USED IN WHOLE OR IN PART TO ASSIST IN THE MAKING OF OR FOR THE PURPOSE OF FURNISHING ANY INFORMATION FOR THE MAKING OF DRAWINGS, PRINTS, APPARATUS OR PARTS THEREOF WITHOUT THE FULL KNOWLEDGE AND WRITTEN CONSENT OF SCI. ALL PATENTABLE MATERIAL CONTAINED HEREIN AND ORIGINATING WITH SCI SHALL BE THE PROPERTY OF SCI.

SILVER CREEK INDUSTRIES, INC.
 BUILDING FOR THE NEXT GENERATION
SILVER CREEK
 198 EAST MORGAN FERRIS, CALIFORNIA 92571
 PHONE: 951-943-6338 FAX: 951-943-2231


PROJECT NAME:
CLASS LEASING CLASSROOM BLDG'S
 SHEET TITLE:
ARCHITECTURAL DETAILS FLOOR

STAVARES ARCHITECTURE
 12222011
 IDENTIFICATION STAMP
 DIV. OF THE STATE ARCHITECT
 OFFICE OF REGULATION SERVICES
 04 11 2014
 DATE: APR 14 2014


PROJECT SPECIFIC STATE AGENCY APPROVAL
 IDENTIFICATION STAMP
 DIV. OF THE STATE ARCHITECT
 OFFICE OF REGULATION SERVICES
 04 11 2014
 DATE: APR 14 2014

REVISIONS


SILVER CREEK INDUSTRIES
 24 x 40 PC
 PROJECT NO:
 DRAWN BY:
 SCALE: AS NOTED
 DATE: 12-23-11
 P.C. SHEET NUMBER
A-5.70 STKP 126

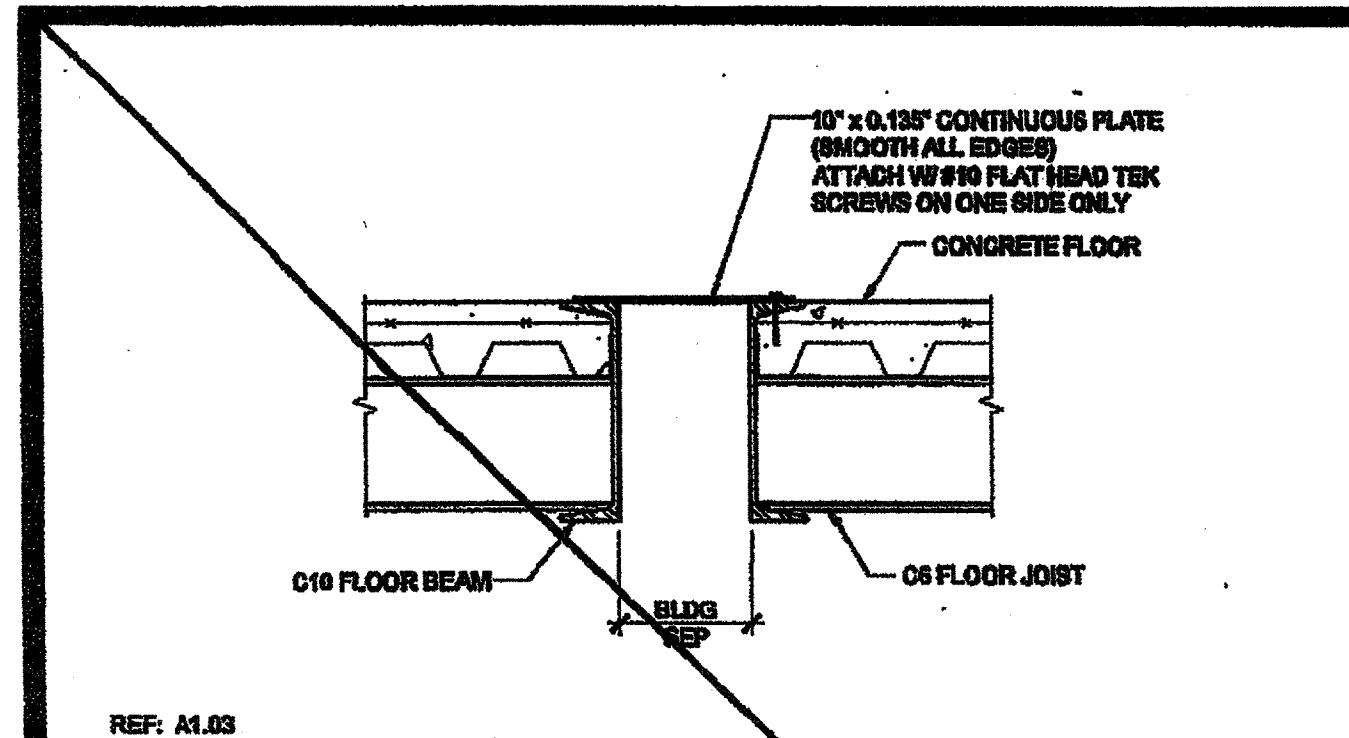


REF: A1.03
FLOOR AT SEPARATION (CONCRETE FLR) SCALE: 1/12"=1'-0" **16**

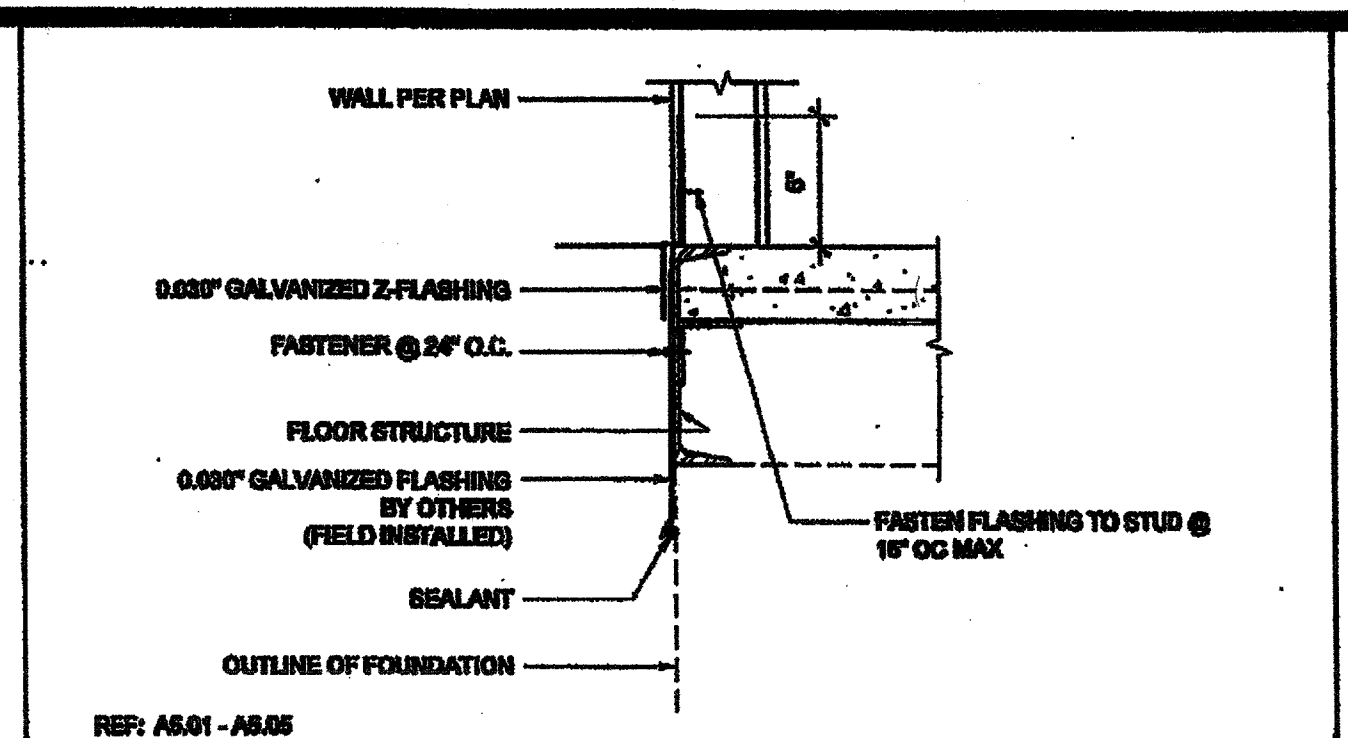


REF: AS.01 - AS.05
SKIRT FLASHING (CONCRETE FLOOR) SCALE: 1/12"=1'-0" **11**

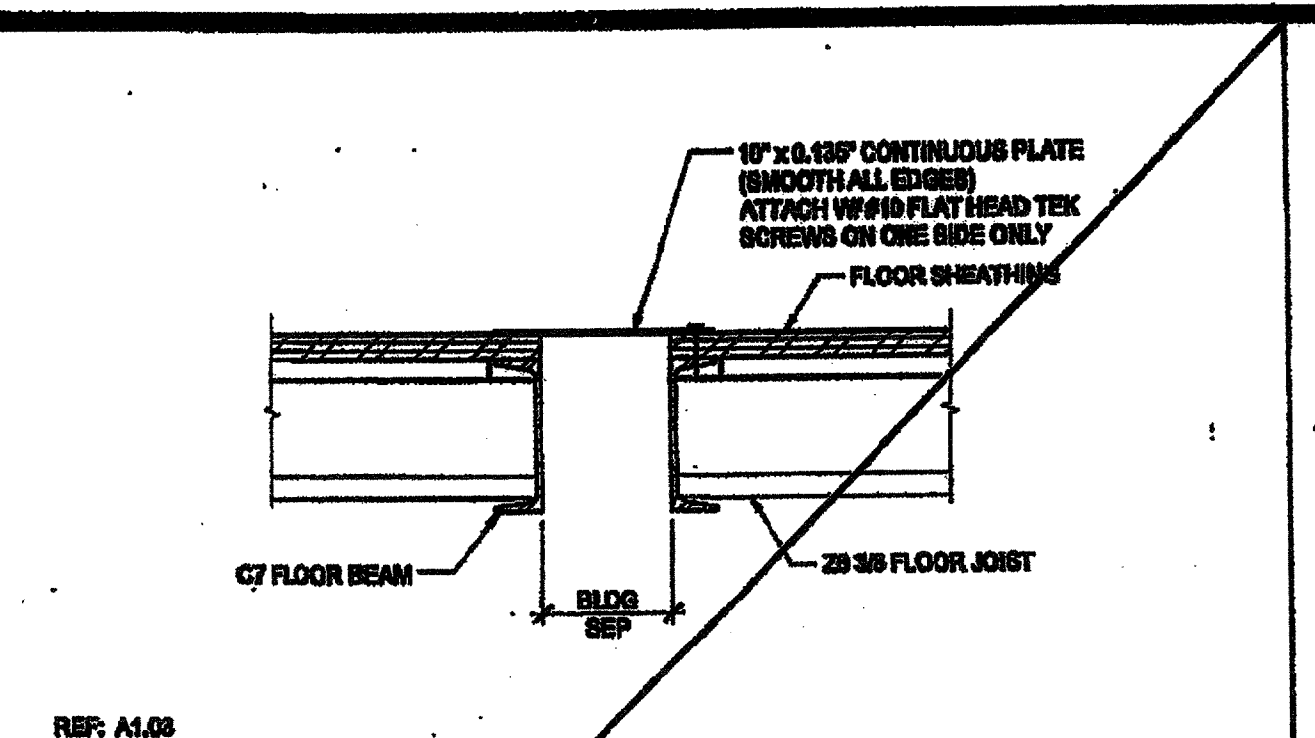


REF: A1.03
FLOOR AT SEPARATION (WOOD FLOOR) SCALE: 1/12"=1'-0" **6**

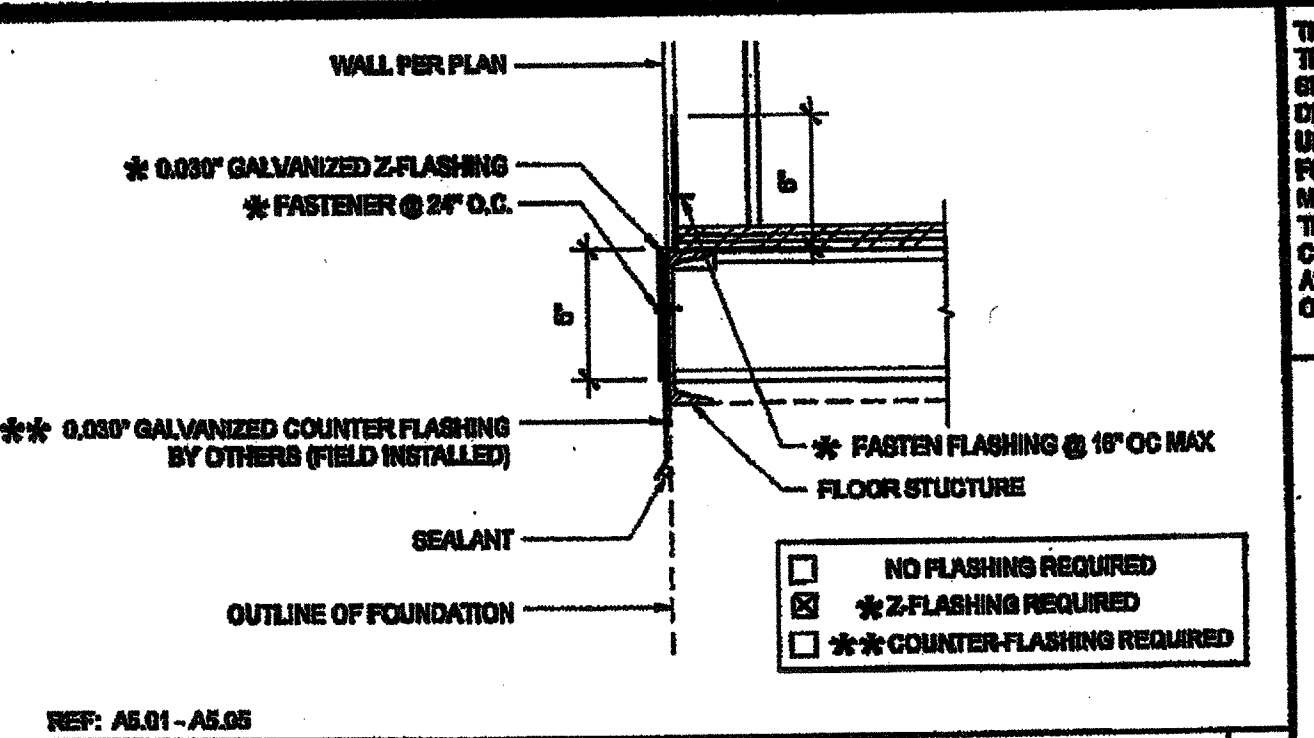

REF: AS.01 - AS.05
SKIRT FLASHING (WOOD FLOOR) SCALE: 1/12"=1'-0" **1**

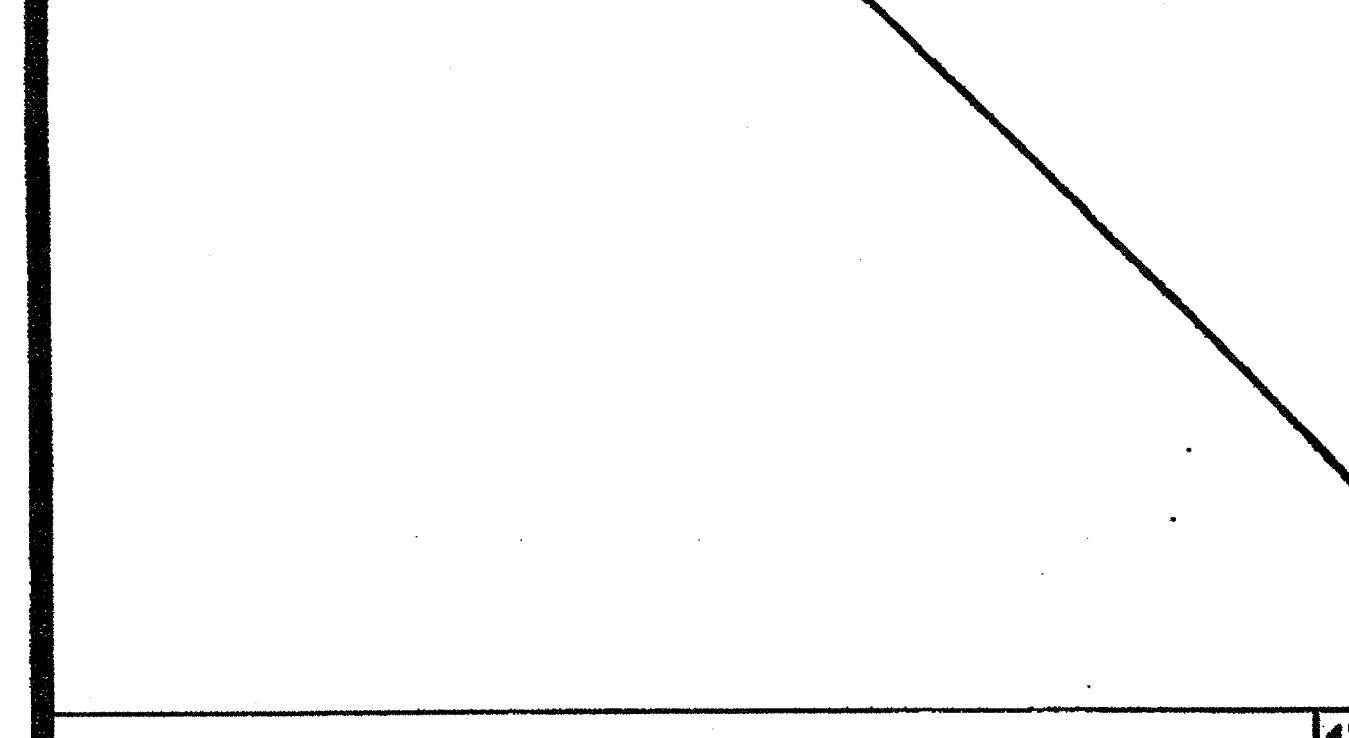


REF: AS.01 - AS.05
SKIRT FLASHING (CONCRETE FLOOR) SCALE: 1/12"=1'-0" **17**

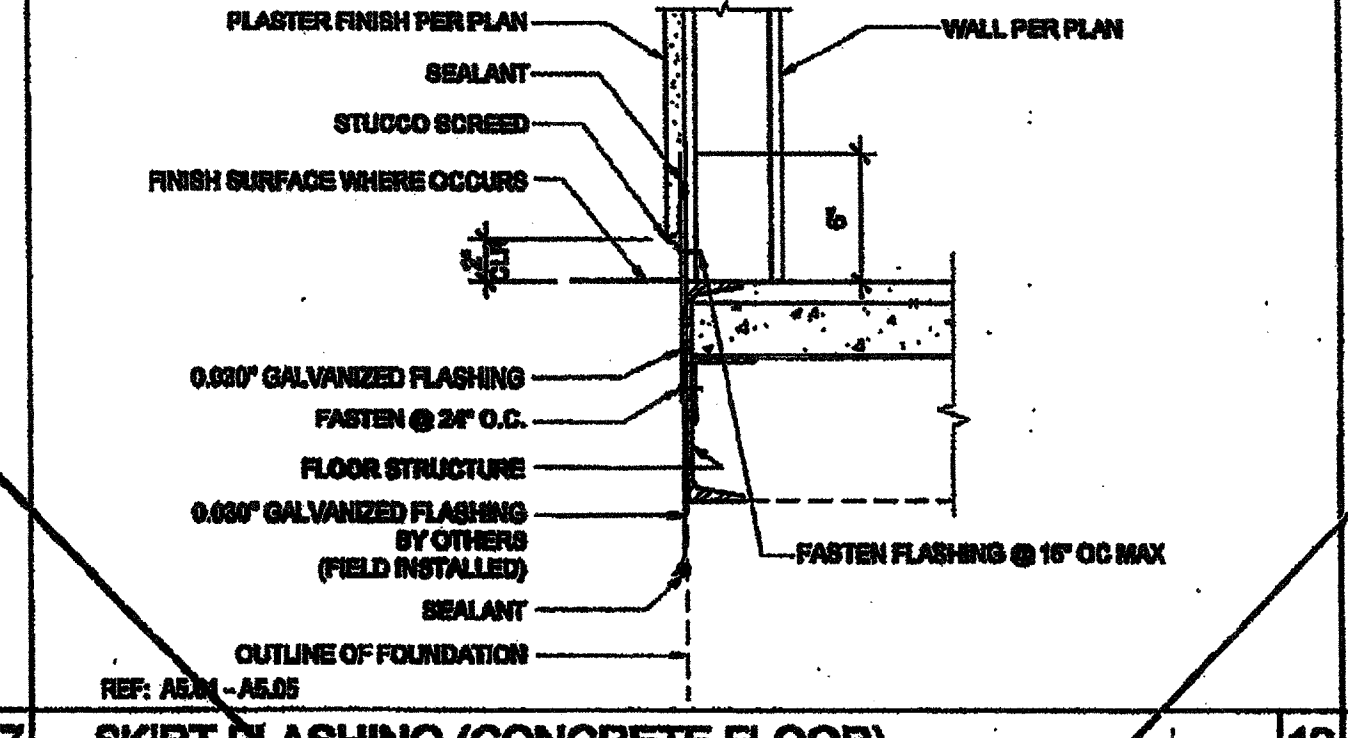


REF: AS.01 - AS.05
SKIRT FLASHING (WOOD FLOOR) SCALE: 1/12"=1'-0" **7**




REF: A1.01 - A1.03
FLOOR AT MODLINE (CONCRETE FLOOR) SCALE: 1/12"=1'-0" **18**

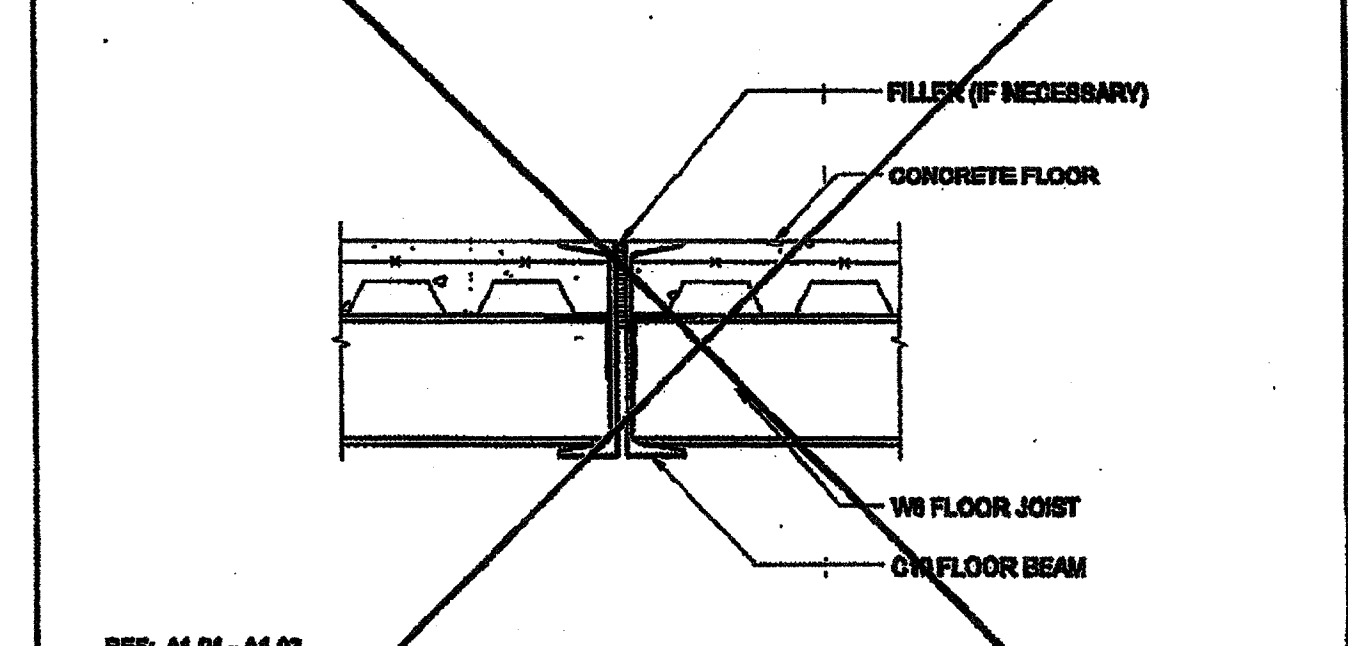


REF: A1.01 - A1.03
FLOOR AT MODLINE (WOOD FLOOR) SCALE: 1/12"=1'-0" **8**

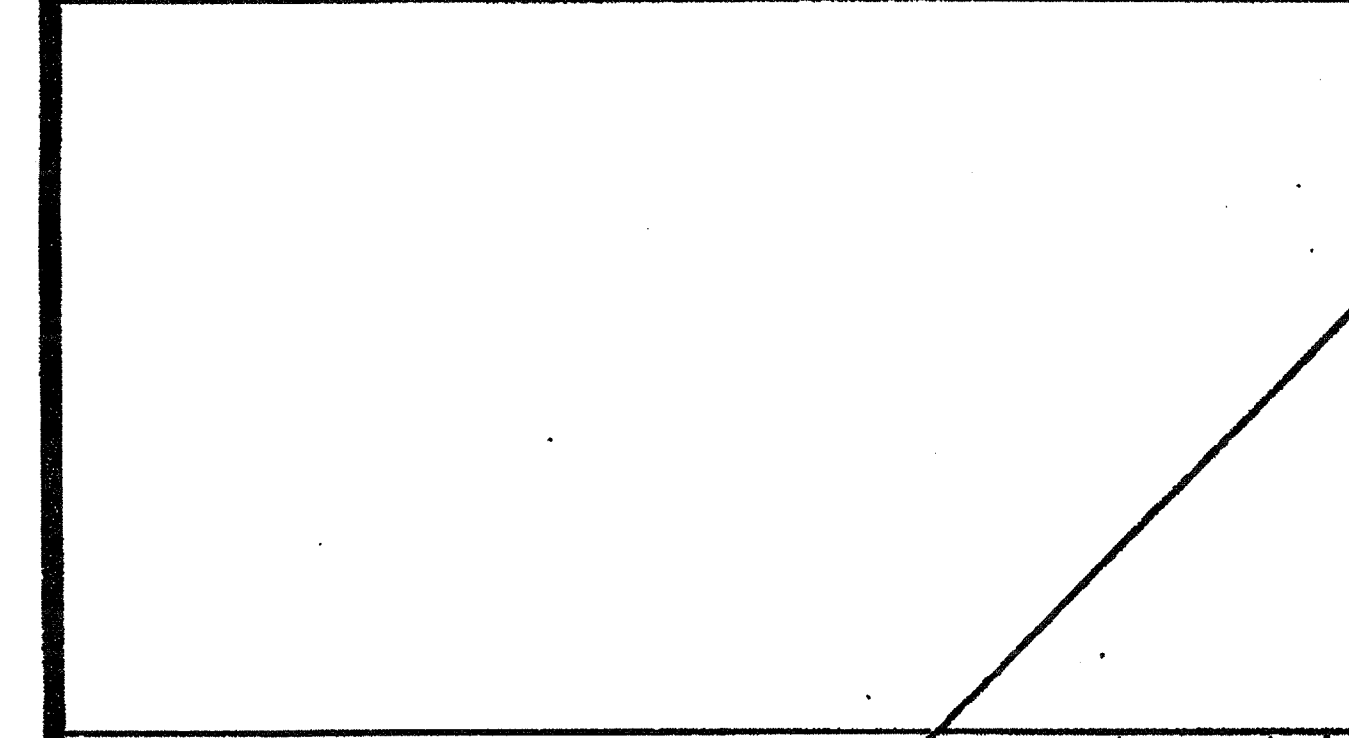


REF: AS.01 - AS.04
THRESHOLD SCALE: 3/8"=1'-0" **19**

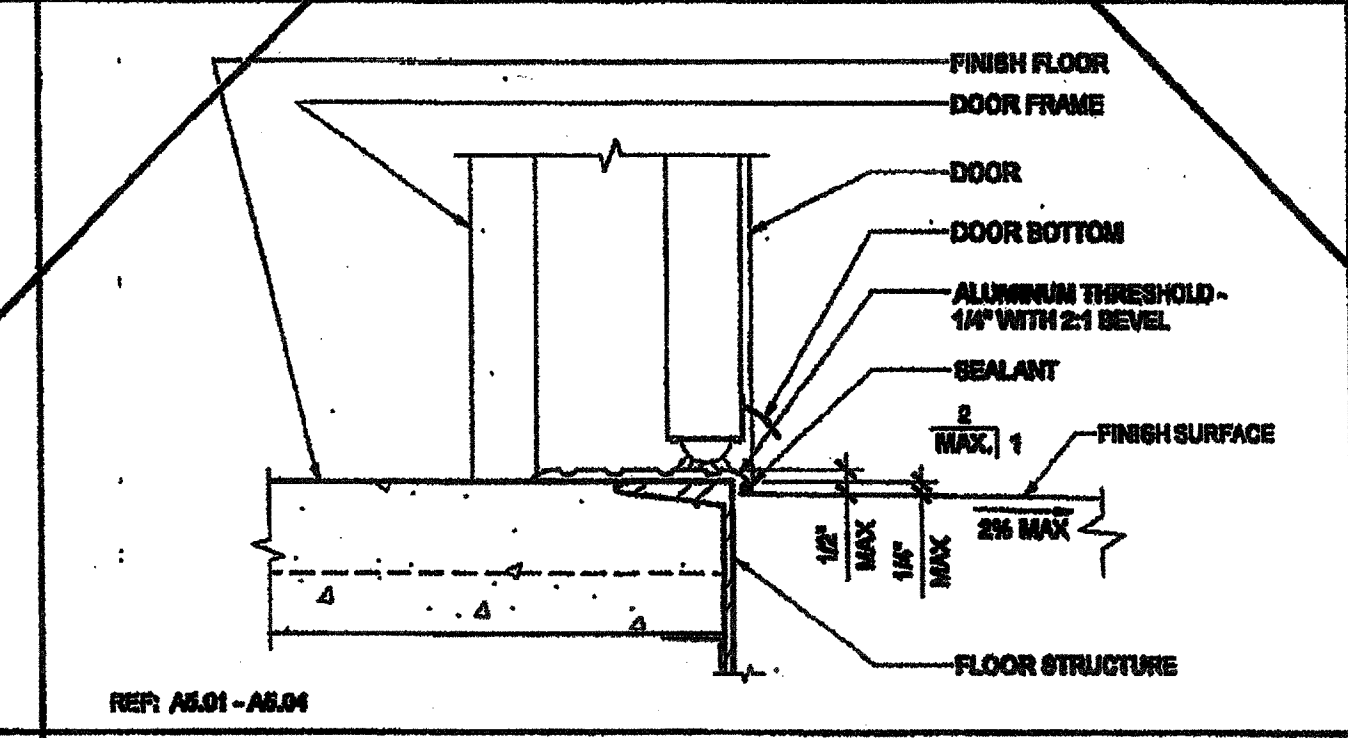

REF: AS.01 - AS.04
THRESHOLD SCALE: 3/8"=1'-0" **14**

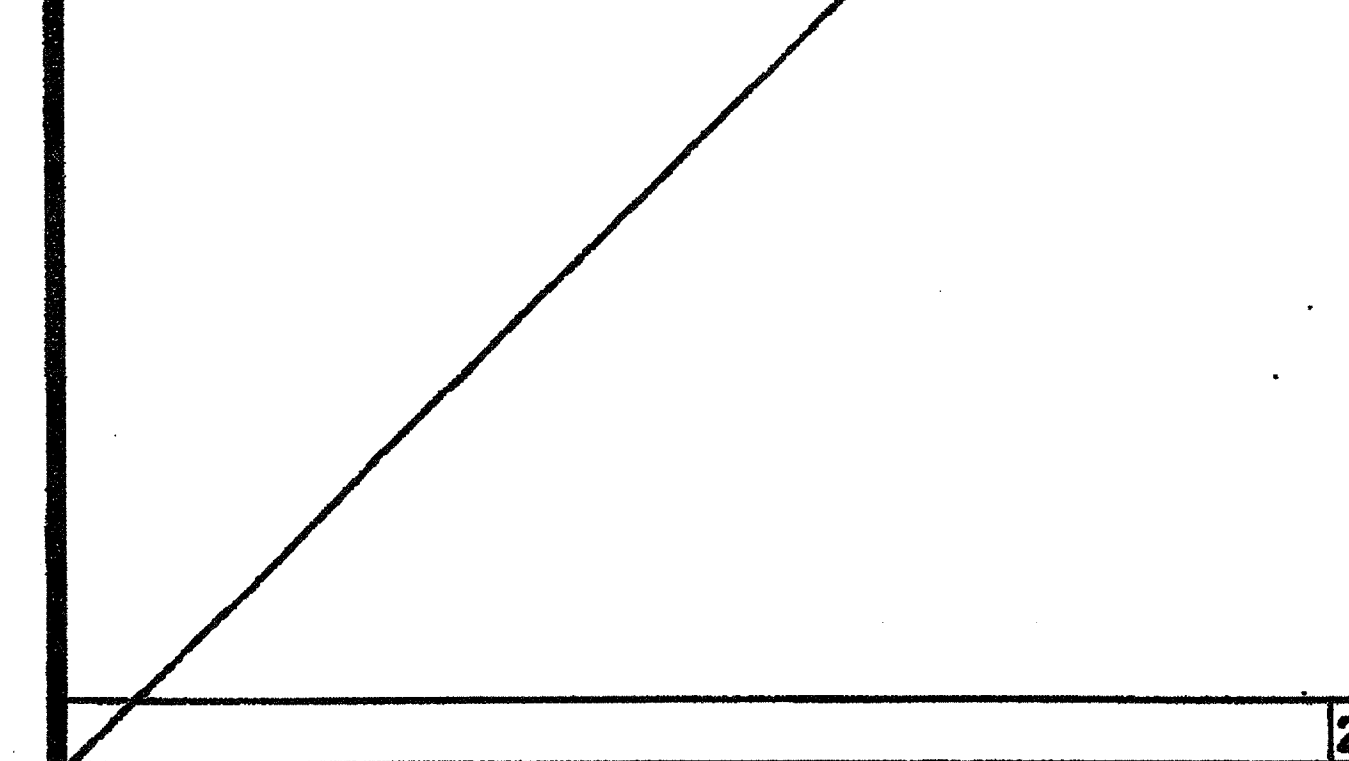

REF: AS.01 - AS.04
TYPICAL SILL AT FLOOR (CONCRETE FLOOR) SCALE: 1/12"=1'-0" **20**

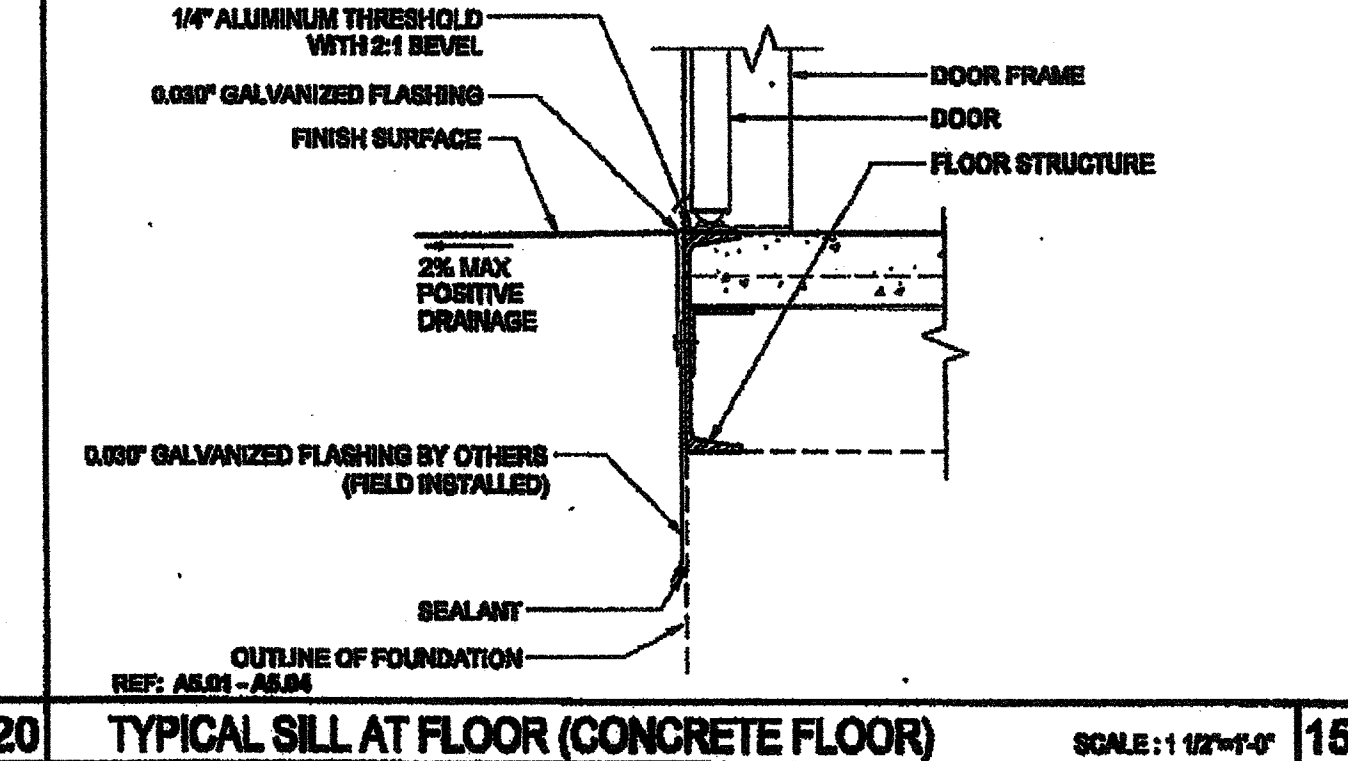

REF: AS.01 - AS.04
TYPICAL SILL AT FLOOR (WOOD FLOOR) SCALE: 1/12"=1'-0" **15**

IDENTIFICATION STAMP
 DIV. OF THE STATE ARCHITECT
 APP03 11 6973
 AC FL S SS
 DATE APR 18 2016