


1
FIRE ALARM SITE AND ROUTING PLAN
 SCALE: 1"=30'-0"

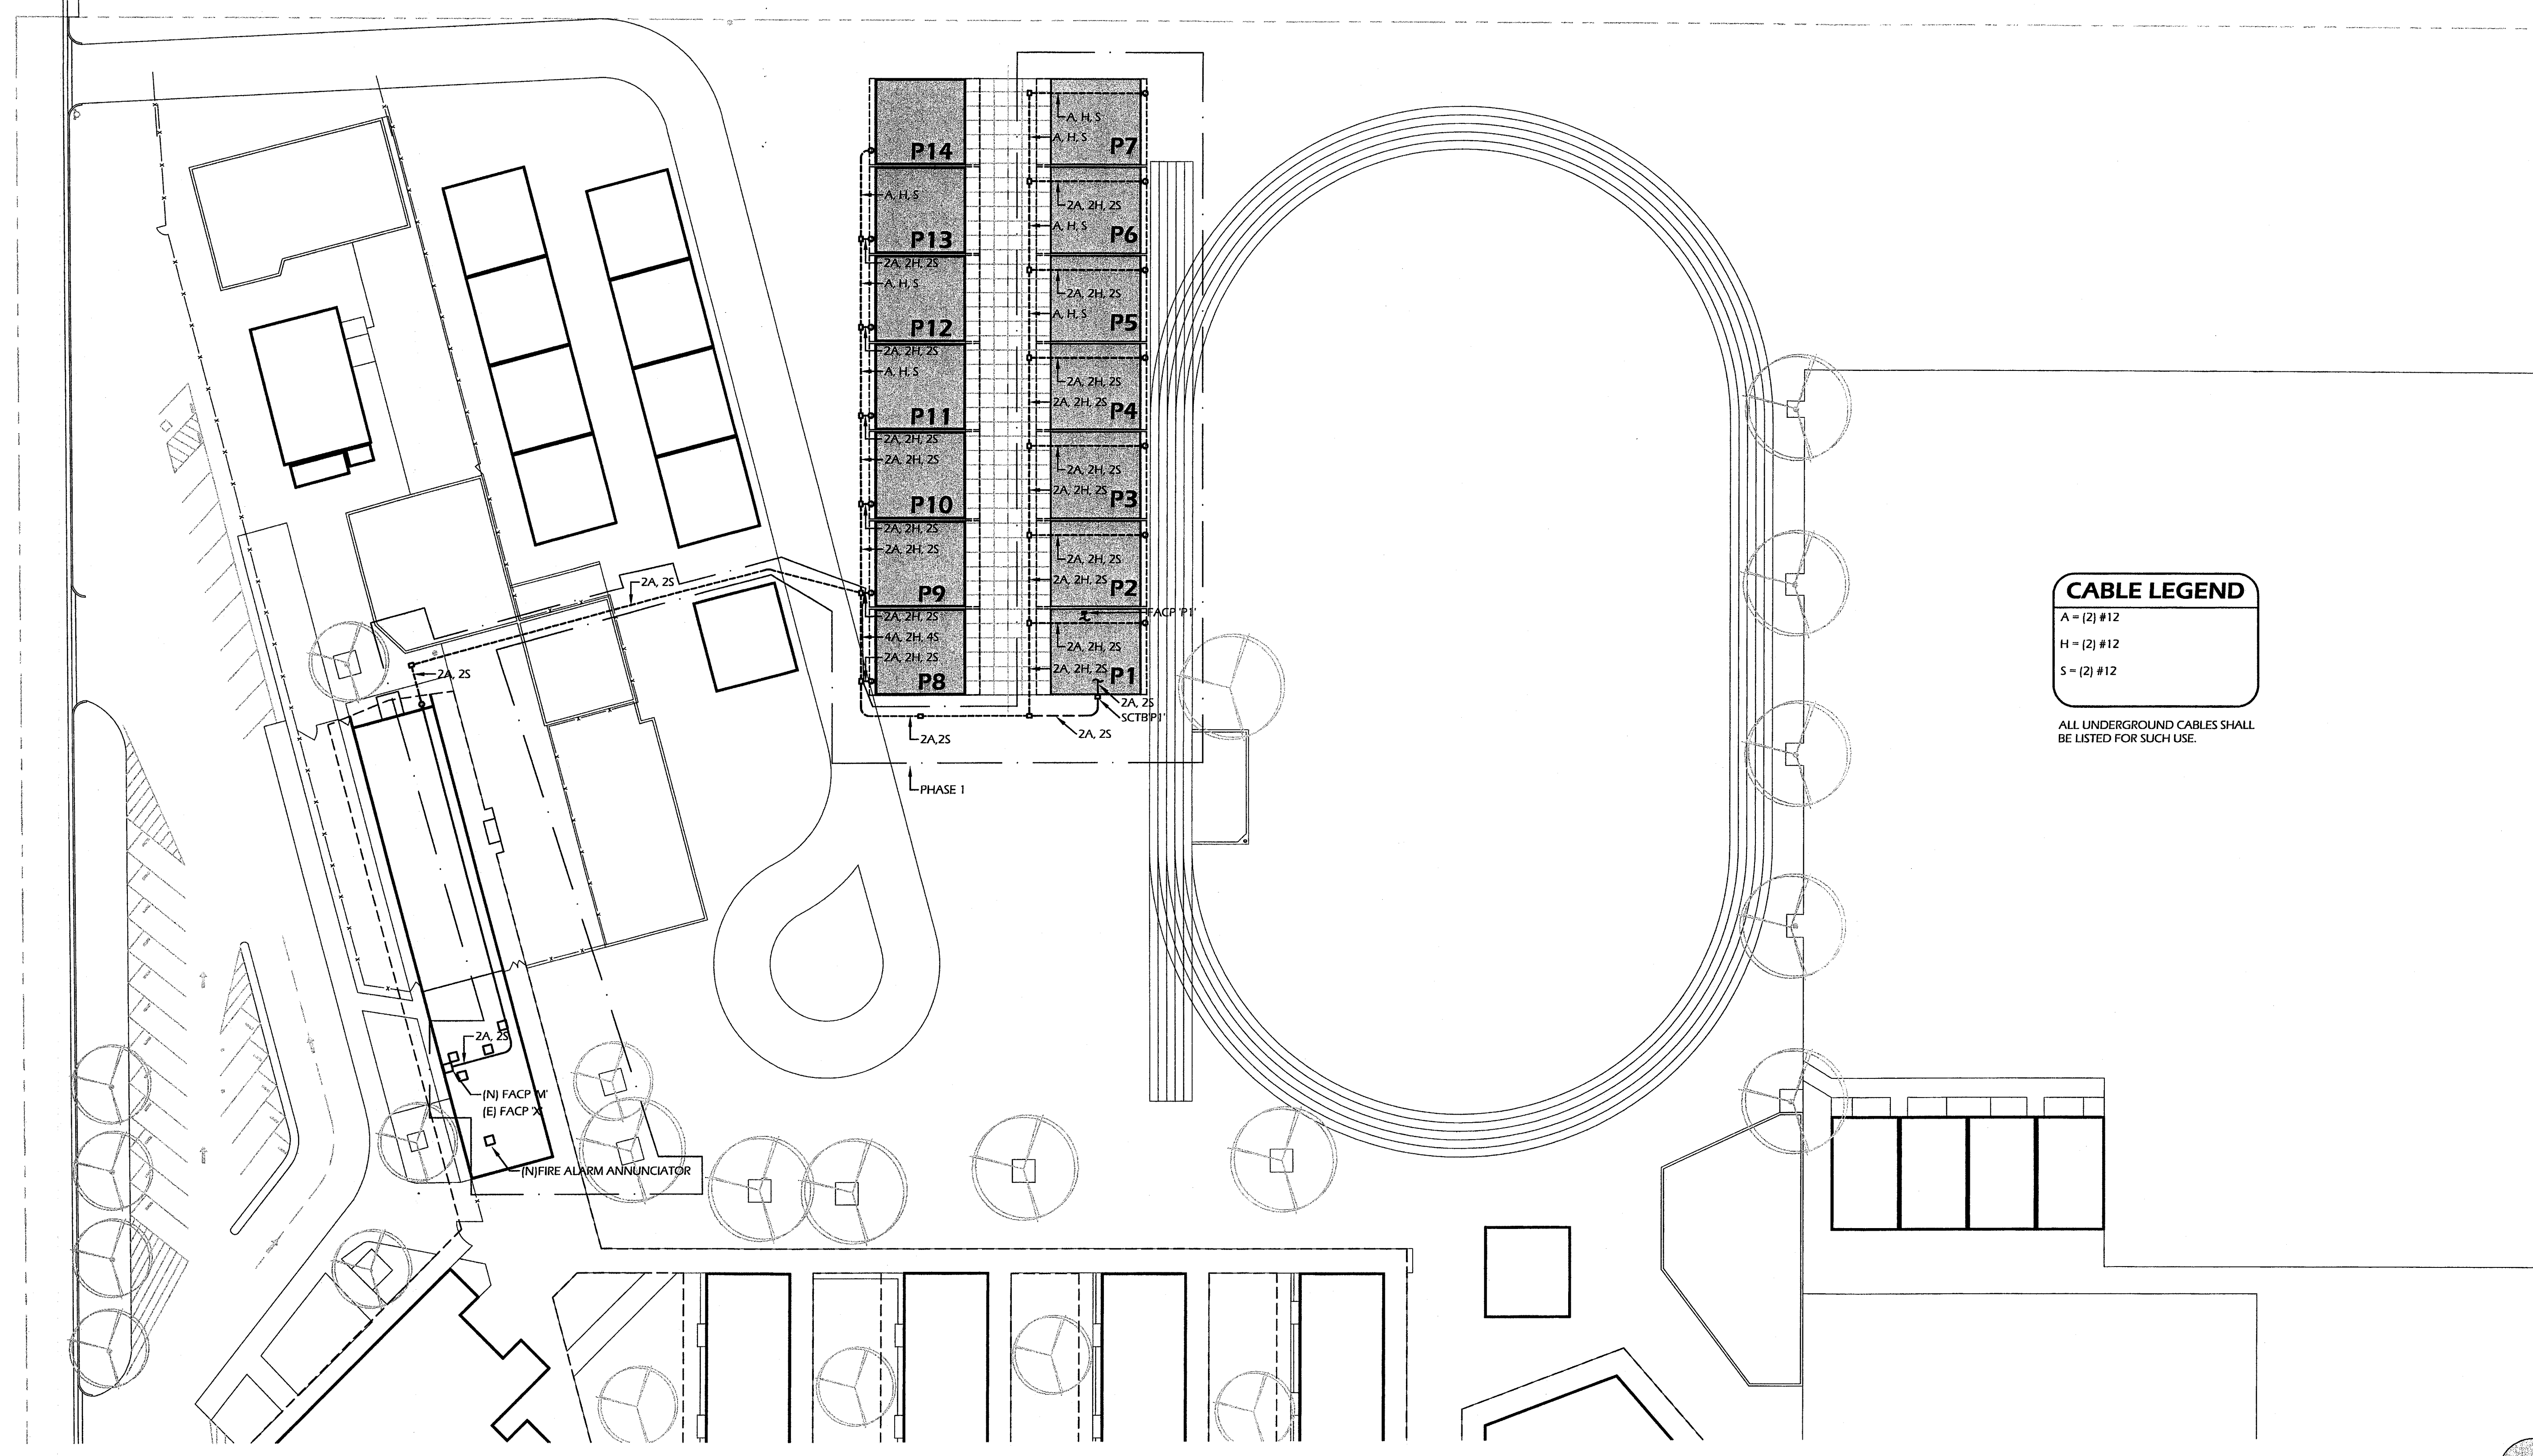

CABLE LEGEND
 A = (2) #12
 H = (2) #12
 S = (2) #12

ALL UNDERGROUND CABLES SHALL BE LISTED FOR SUCH USE.

Ownership of Documents
 This document, the ideas and designs incorporated herein, as an instrument of Professional Service is the property of Integrated Designs by SOMAM, Inc. and is not to be used, in whole or in part for any other project without written authorization.
 © COPYRIGHT 2009

integrated designs by SOMAM, Inc.
 ARCHITECTURE · ENGINEERING · INTERIOR DESIGN · CONSTRUCTION MANAGEMENT
 6011 N. Fresno, Suite 130 - Fresno, California 93710
 Phone (559) 438-0881 Fax (559) 438-0887 E-Mail: design@somam.com
 www.integrateddesigns.com

Revision:	Revision Description:

Sheet Title: **FIRE ALARM SITE AND ROUTING PLAN**
 Project Name & Address: **FREMONT MAGNET ELEM. SCHOOL 14 CLASSROOM BLDG.**
 BAKERSFIELD CITY SCHOOL DISTRICT
 607 TEXAS ST. BAKERSFIELD, CA 93307

Issue Date: _____
 Date: _____
 Designer: _____
 DRC: _____
 POC: _____

DSA Identification Stamp:

FILE # : _____
 IDENTIFICATION STAMP
 DIV. OF THE STATE ARCHITECT
 OFFICE OF REGULATION SERVICES
 03-112-824
 AC: [Signature] FLS: [Signature] SS: [Signature]
 DATE: 8-18-09
 TRACKING # : _____

Stamp(s):

Job No.: **3829.1**
 Sheet No.: **E2.3**
 Release: _____

BORRELLI AND ASSOCIATES, INC.
 CONSULTING ELECTRICAL ENGINEERS
 1900 N. ECHO AVENUE
 FRESNO, CALIFORNIA 93704
 PH: 559-233-4158 FAX: 559-233-4554
 8459 0824
 HTTP://WWW.BORRELLIENGINEERING.COM
 E-MAIL: ADMIN@BORRELLIENGINEERING.COM