


DOOR SCHEDULE										
DOOR NO.	DOOR SIZES	TYPE	GLASS	FINISH	FRAME	DOOR SPECIFICATION	ITEM	DESCRIPTION	ITEM	DESCRIPTION
1	5'-0" x 6'-0" x 1 3/4"	A	STL		A	10 GA. FULL FLUSH				
2	3'-0" x 6'-0" x 1 3/4"	A	STL		A	10 GA. FULL FLUSH				
<p>DOOR HARDWARE GROUP #1</p> <p>LOCK SET: LEVER HANDLE, SOLID BRASS, 2ND FINISH</p> <p>HINGES: WARDER NO. 1274 BB 4 1/2" x 4 1/2" HRP PC</p> <p>CLOSERS: NORTON 100, 0 LBS. CLOSING PRESSURE</p> <p>THRESHOLD: TRICO 271A</p> <p>KICKPLATES: TRICO 284V</p> <p>WEATHER-STRIP: TRICO 284V</p> <p>DOOR STOP: QUALITY 1201 ES</p>										
<p>DOOR HARDWARE GROUP #2</p> <p>LOCK SET: PANIC</p> <p>HINGES: WARDER NO. 1274 BB 4 1/2" x 4 1/2" HRP PC</p> <p>CLOSERS: NORTON 100, 0 LBS. CLOSING PRESSURE</p> <p>THRESHOLD: TRICO 271A</p> <p>DOOR BOTTOM: TRICO 284V</p> <p>WEATHER-STRIP: TRICO 284V</p> <p>DOOR STOP: QUALITY 1201 ES</p>										
<p>DOOR HARDWARE GROUP #3</p> <p>LOCK SET: LEVER HANDLE, SOLID BRASS, 2ND FINISH</p> <p>HINGES: WARDER NO. 1274 BB 4 1/2" x 4 1/2" HRP PC</p> <p>DOOR STOP: QUALITY 1201 ES</p>										
<p>DOOR HARDWARE GROUP #4</p> <p>LOCK SET: LEVER HANDLE, SOLID BRASS, 2ND FINISH</p> <p>HINGES: WARDER NO. 1274 BB 4 1/2" x 4 1/2" HRP PC</p> <p>DOOR STOP: QUALITY 1201 ES</p>										
<p>WINDOW SCHEDULE</p> <p>WINDOW SIZES: 6'-0" x 4'-0"</p> <p>AL: 1 1/2 5</p> <p>SPECIAL NOTES: ALUMINUM FRAMED SCREENS ON OPERABLE SASH.</p>										
<p>EXTERIOR FINISH SPECIFICATION</p> <p>MATL: 4" x 9" x 5/8" DURATEX</p> <p>SIDING: BUILT-UP GARGLAS</p> <p>ROOFING: 26 GA. CAL. STEEL</p> <p>TRIM: WOOD 1 1/4" RESAWN</p>										

INTERIOR FINISH SPECIFICATIONS			
ITEM	DESCRIPTION	ITEM	DESCRIPTION
CARPET	CONFORMING WITH THE STATE OF CALIF. SPEC. 7320-2K-C1 GROUP 1 TYPE A CLASS 24, DENSITY 4600, DIRECT GLEU DOWN (SEE NOTE BELOW)	FLOOR	1/2" PARTICLE BOARD SUBSTRATE, FULL WIDTH WAP RAIL WITH CORK INSERT AND 5/8" WAP HOOKS, EXTENDED ALUMINUM HOLDING WITH PLS HOLDER
SHEET VINYL	ARTISTONE CLASSIC CORON SHEET VINYL, 0.05 GAUGE WITH 6" COVE BASE, COEFFICIENT OF FRICTION 0.5 MIN. (ASPH. DOOR)	CEILING	1/2" VINYL COVERED TACK BOARD (FLAME SPREAD CLASS 0) OVER 1/2" GYP BOARD
VCT	VINYL COMPOSITION TILE WITH 4" TOP SET BASE, COEFFICIENT OF FRICTION 0.5 MIN. (ASPH. DOOR)	WALLS	1/2" FULL HEIGHT FIBERGLASS REINFORCED PANELS (FRP) OVER 1/2" WATERPROOF GYP BOARD PANELS
SUSPENDED	ARTISTONE 704 CEILING TILE (FLAME SPREAD CLASS 0) WITH ARTISTONE HEAVY DUTY 6800, MAIN RAINERS 7801, CROSS RAINERS XL 7520 OR XL 8225	MISC.	1/2" PARTICLE BOARD SUBSTRATE, FULL WIDTH WAP RAIL WITH CORK INSERT AND 5/8" WAP HOOKS, EXTENDED ALUMINUM HOLDING WITH PLS HOLDER
GYP. BOARD	1/2" HP. GYP BOARD TAPER AND PAINTED		
VINYL	1/2" VINYL COVERED TACK BOARD (FLAME SPREAD CLASS 0) OVER 1/2" GYP BOARD		
F. R. P.	1/2" FULL HEIGHT FIBERGLASS REINFORCED PANELS (FRP) OVER 1/2" WATERPROOF GYP BOARD PANELS		
CHALKBOARD	1/2" PARTICLE BOARD SUBSTRATE, FULL WIDTH WAP RAIL WITH CORK INSERT AND 5/8" WAP HOOKS, EXTENDED ALUMINUM HOLDING WITH PLS HOLDER		
MARKERBOARD	1/2" PARTICLE BOARD SUBSTRATE, FULL WIDTH WAP RAIL WITH CORK INSERT AND 5/8" WAP HOOKS, EXTENDED ALUMINUM HOLDING WITH PLS HOLDER		

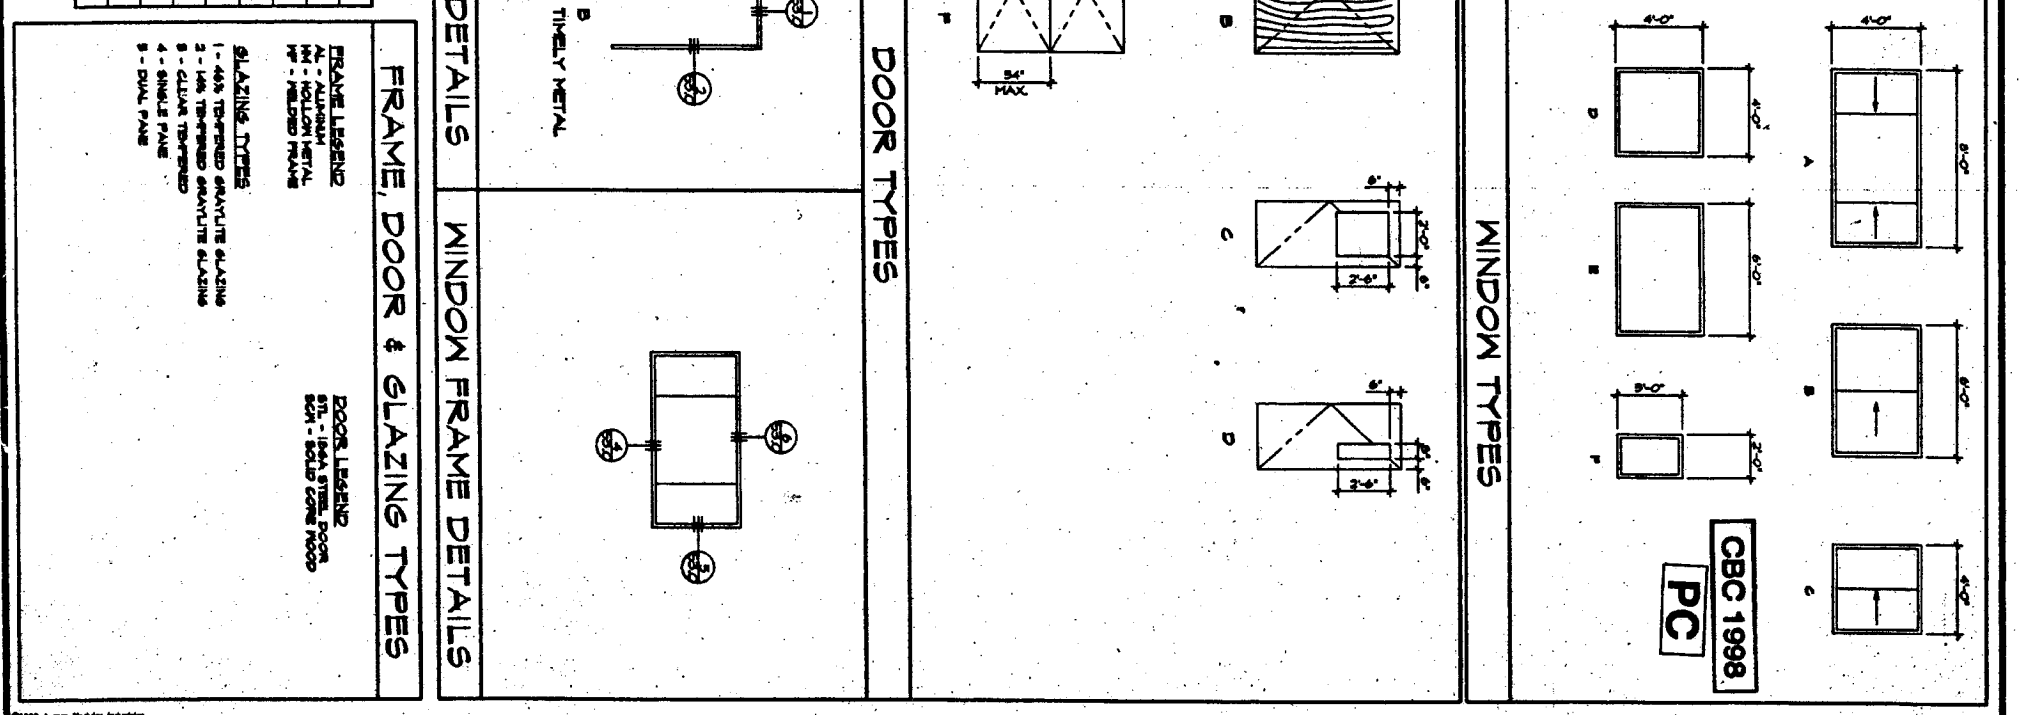

18533 Kromer Ave., Riverside, CA 92504
 Phone (951) 788-7196
 Fax (951) 788-0263

TURORA MODULAR INDUSTRIES

DOOR SCHEDULE
WINDOW SCHEDULE
FINISH SCHEDULES

ARCHITECT
 LORNE EPPERS (AIA 7000)

STRUCT. ENGINEER
 006678

D.S.A.
 PORTION 1

04-101085
 04/11/05

CHANGE ORDER

CHECKED BY

FRAME, DOOR & GLAZING TYPES

DOOR LEGEND
 AL - ALUMINUM
 HM - HOLLOW METAL
 HM - HOLLOW METAL

GLAZING TYPES
 1 - 405 THERMO-GRANULITE GLAZING
 2 - 146 THERMO-GRANULITE GLAZING
 3 - CLINA THERMO-GRANULITE GLAZING
 4 - SINGLE PANE
 5 - DUAL PANE

DOOR LEGEND
 HM - HOLLOW METAL
 HM - HOLLOW METAL

SHEET